


SITE PLAN AT-DAG NO-806,807,808.809.810,811 L.R KHTIAN NO-3174,2944,2945,2946
2947,2948 MOUZA-CHALKPACHURIA P.S-RAJARHAT, DIST-24PGNS(N)

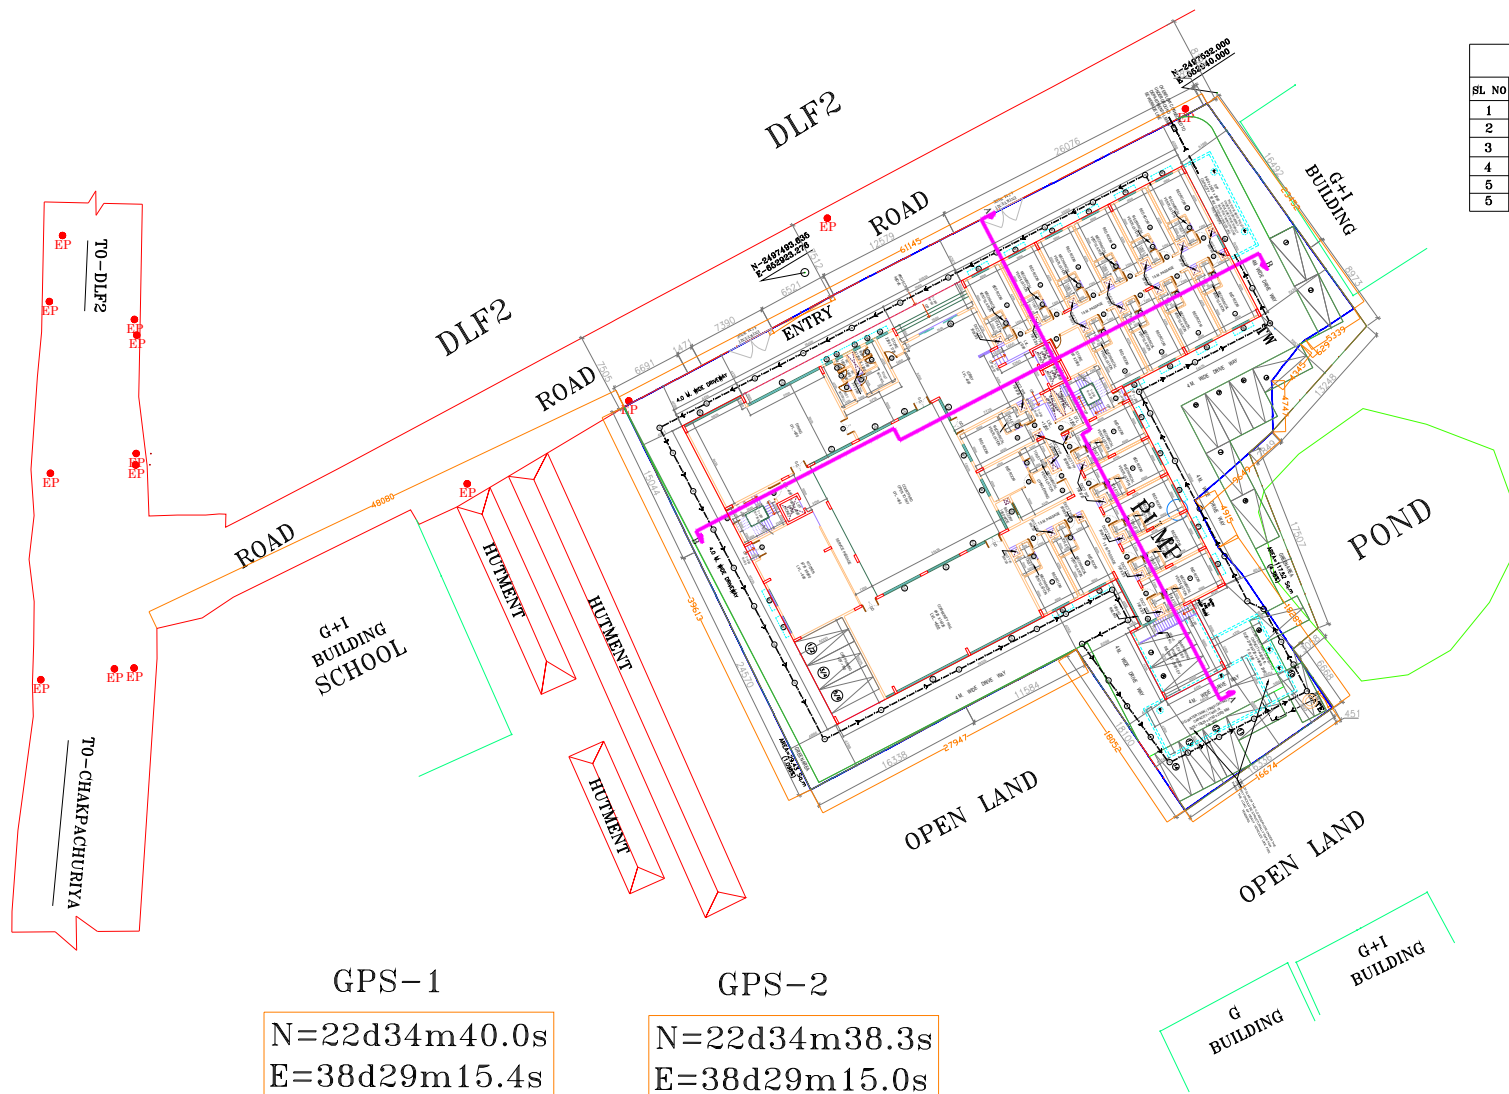

INDEX		
SL NO	DESCRIPTION	SYMBOL
1	NEW PROPERTY	
2	OLD PROPERTY	
3	BUILDING	
4	POND	
5	ROAD	
5	GATE	

NOTE:-

1. ALL DIAMENSION ARE IN M.M.
2. AREA OF THE LAND = 2558.353 SQ.MT= 27538.111 SQ.FT.
= 1 BIGHA, 18 KATHA, 3 CHATAK, 43.111 SQ.FT.

AGENCY:-	SURVEY R GROUP		
	KRISHNAPUR TARULLA 1ST LANE ,KOL-700002		
	Email:-adakunjay1983@gmail.com		
	CONT.NO-834393682(M)		
CLIENT :-			
PROJECT :-	TOPOGRAPHICAL SURVEY WORK AT CHALKPACHURIA RAJARHAT,24PGNS(N)		
DRAWN	S.ADAK	CHECKED	S.ADAK
SCALE	1:100	DATE	6.10.18