




NO.	ITEM	QTY	UNIT	LOCATION
1	...	...	...	...
2	...	...	...	...
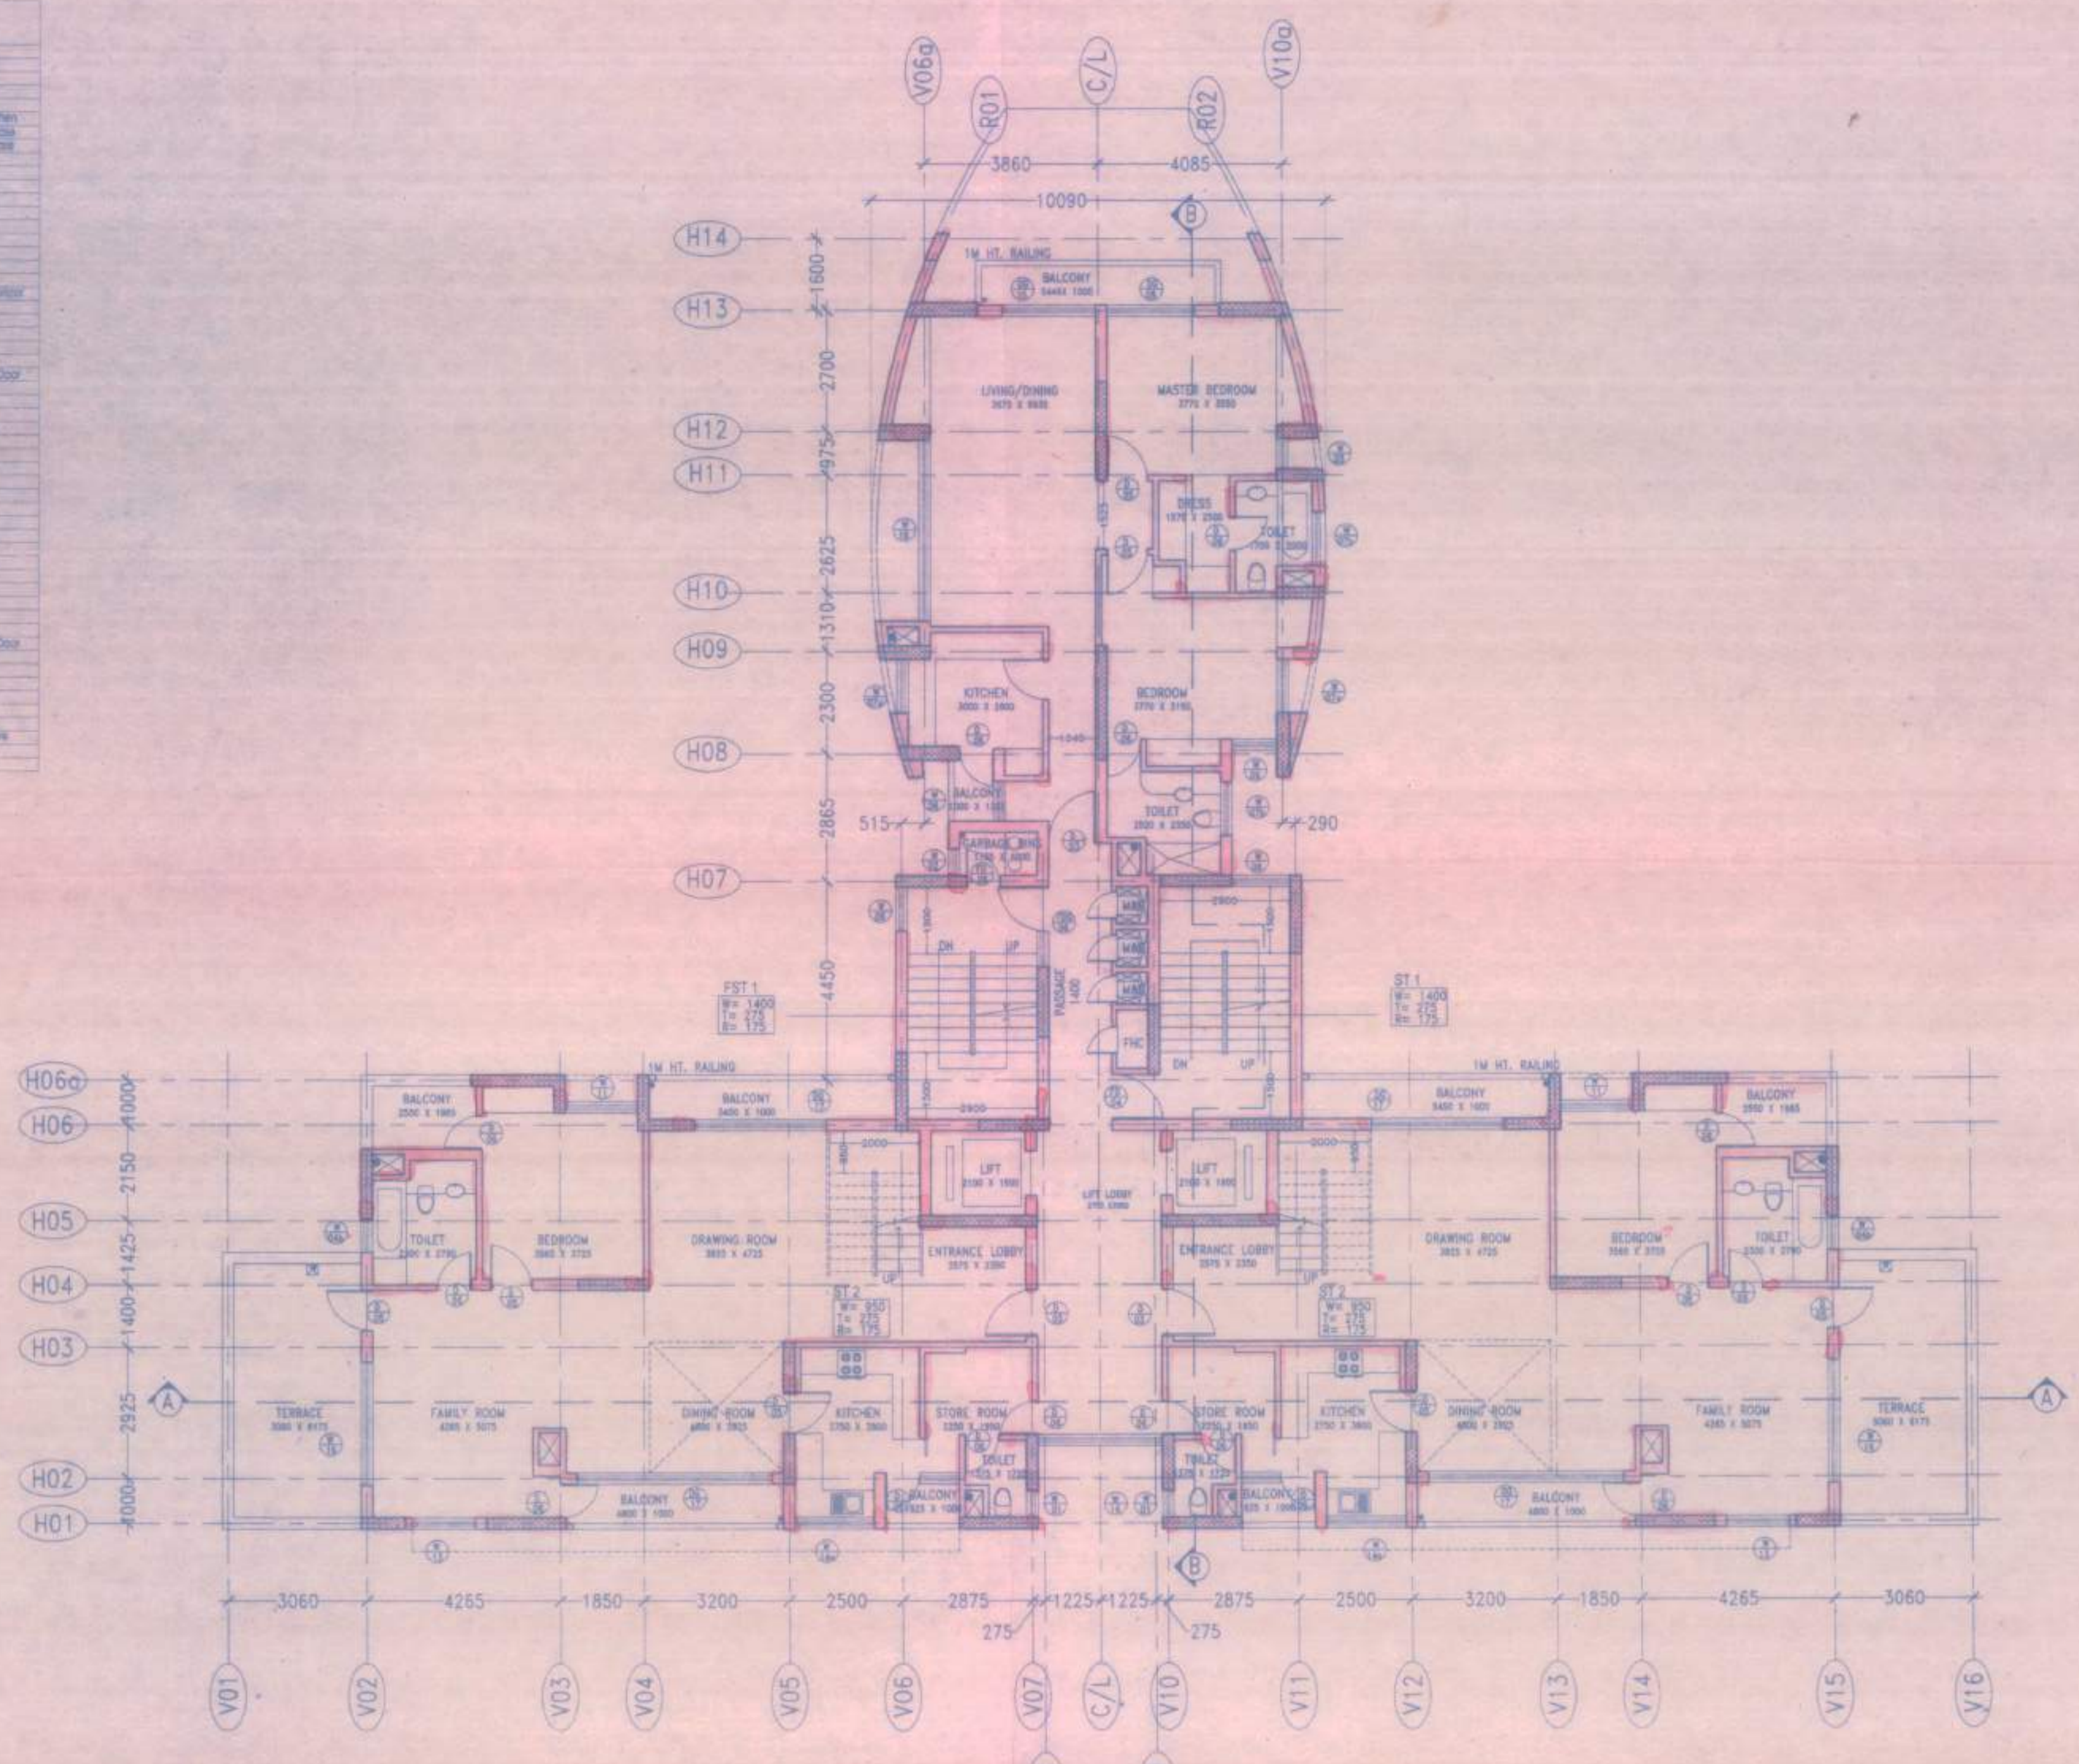


DUPLEX LOWER FLOOR PLAN  
For T-5 at 61050 - 19th Floor  
For T-9,T-10 at 67350 - 21st Floor

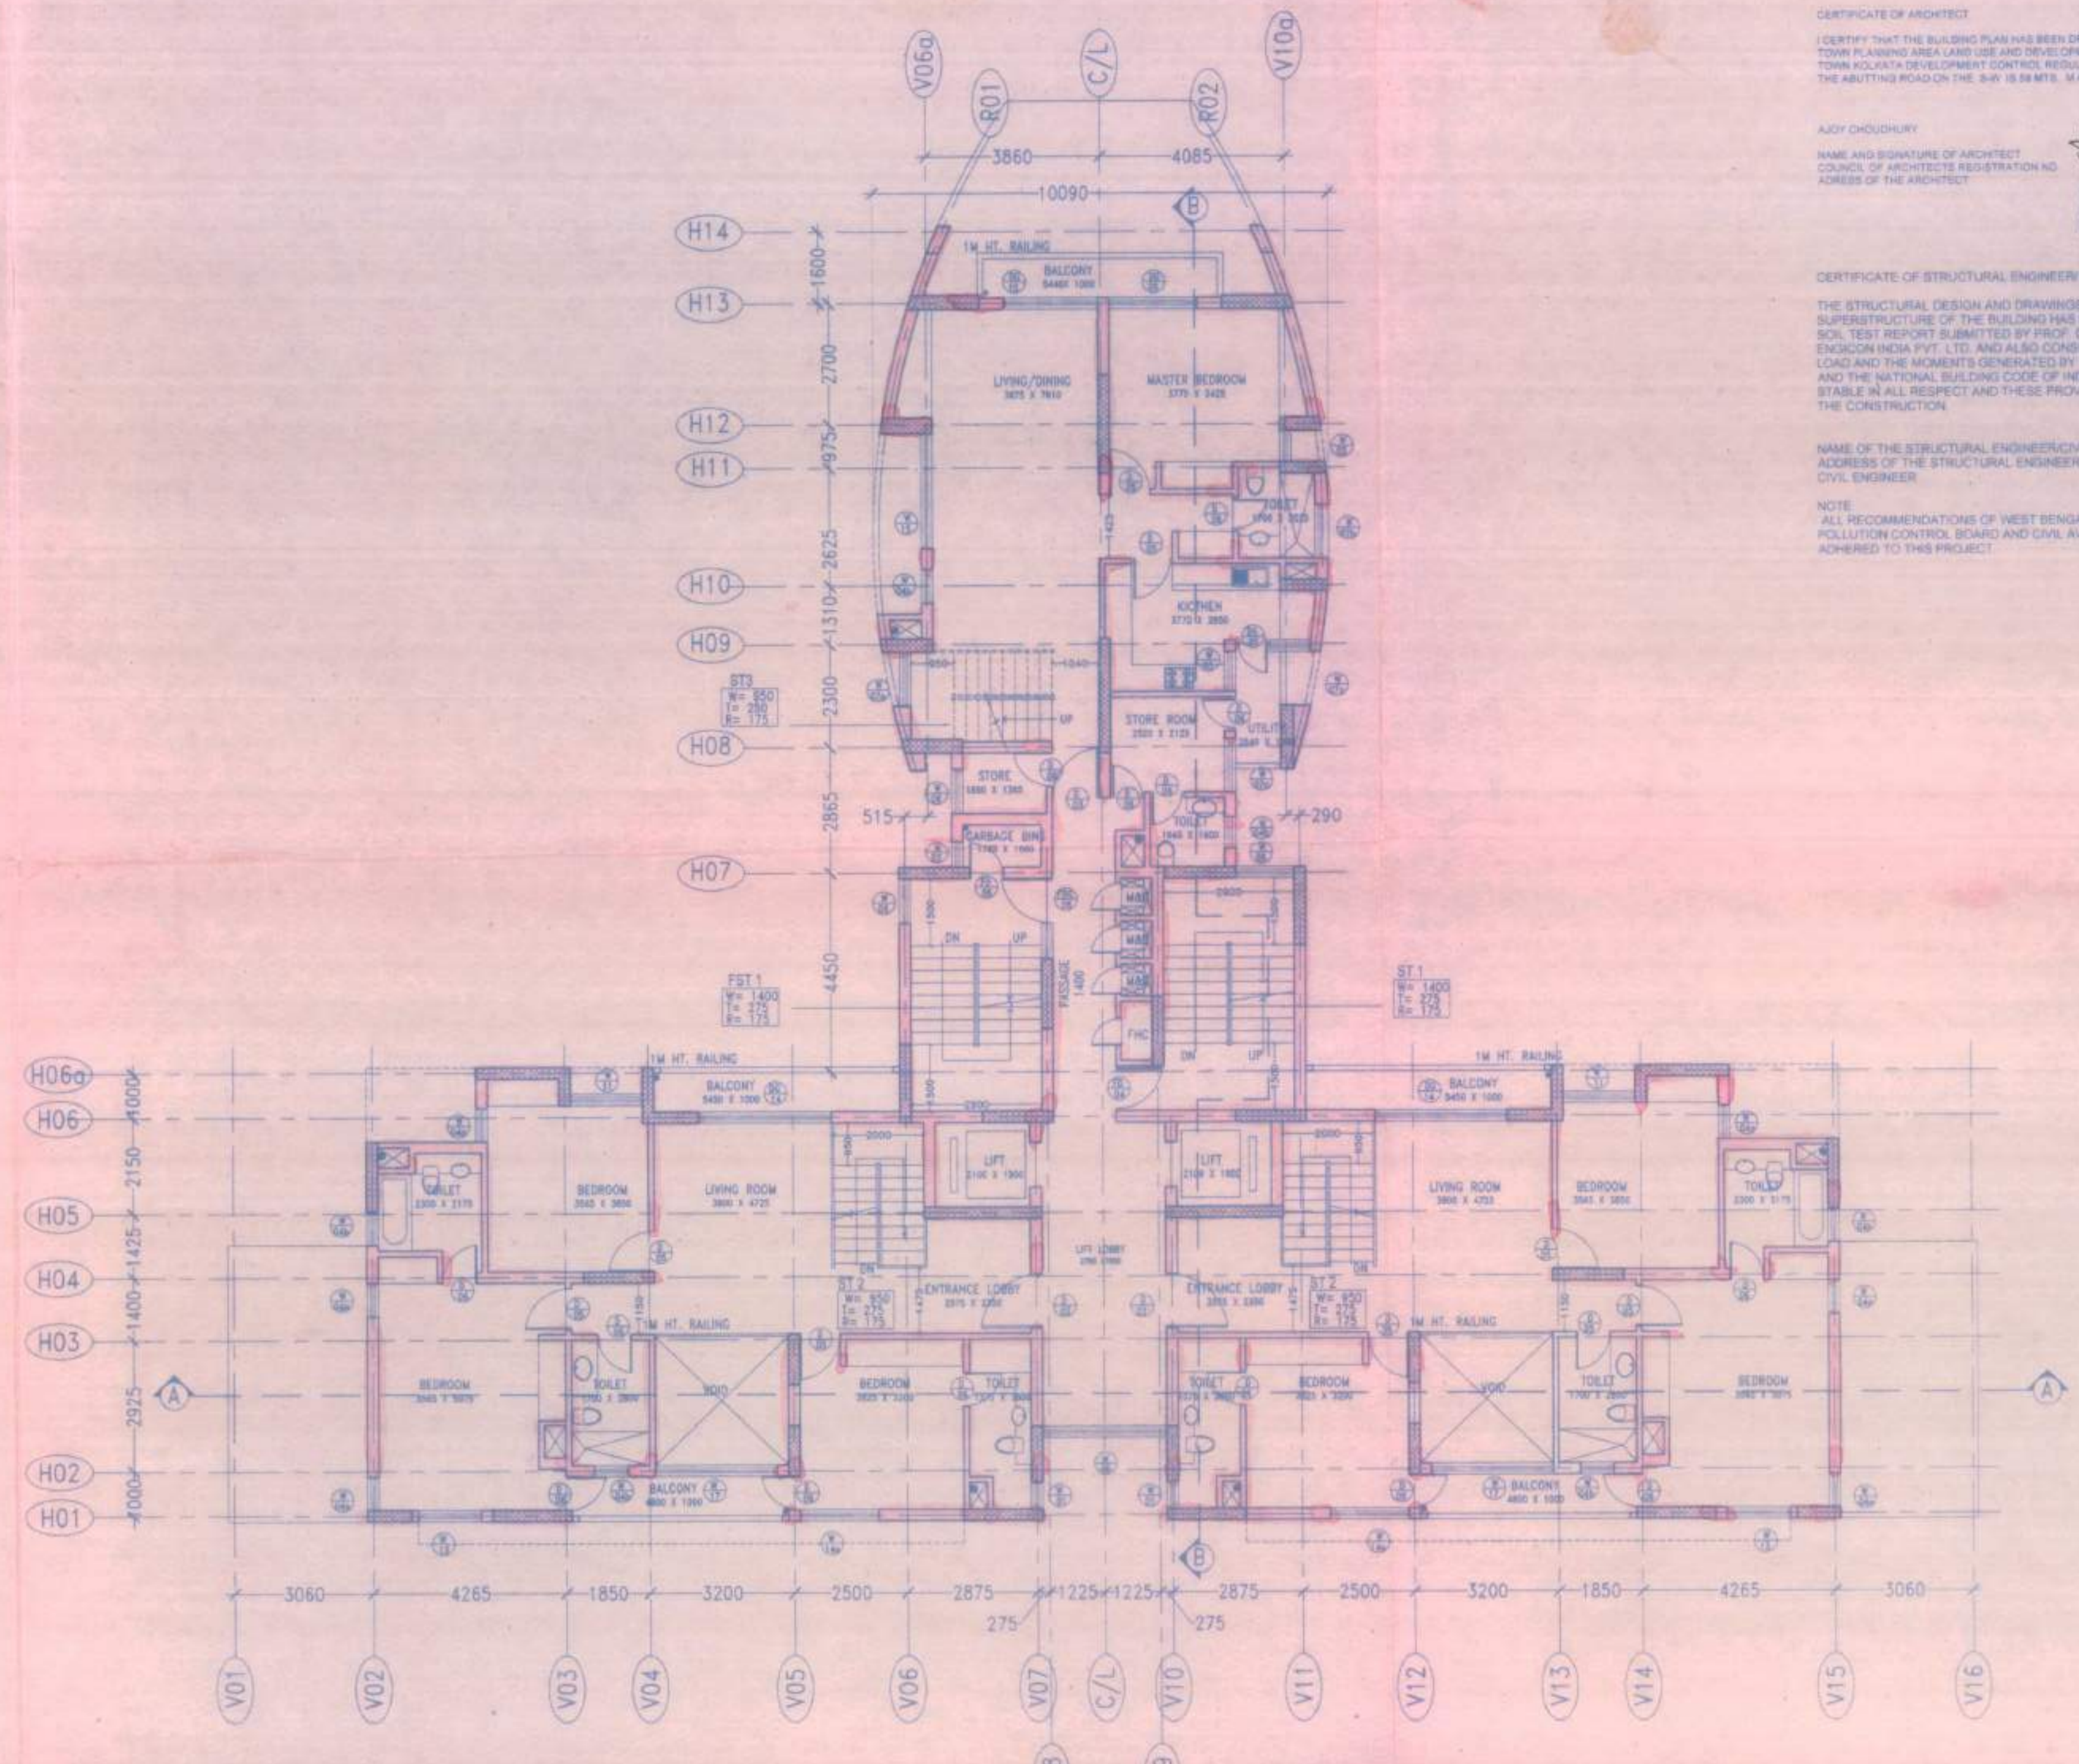

DUPLEX UPPER/PENTHOUSE LOWER FLOOR PLAN  
For T-5 at 64200 - 20th Floor  
For T-9,T-10 at 70500 - 22nd Floor

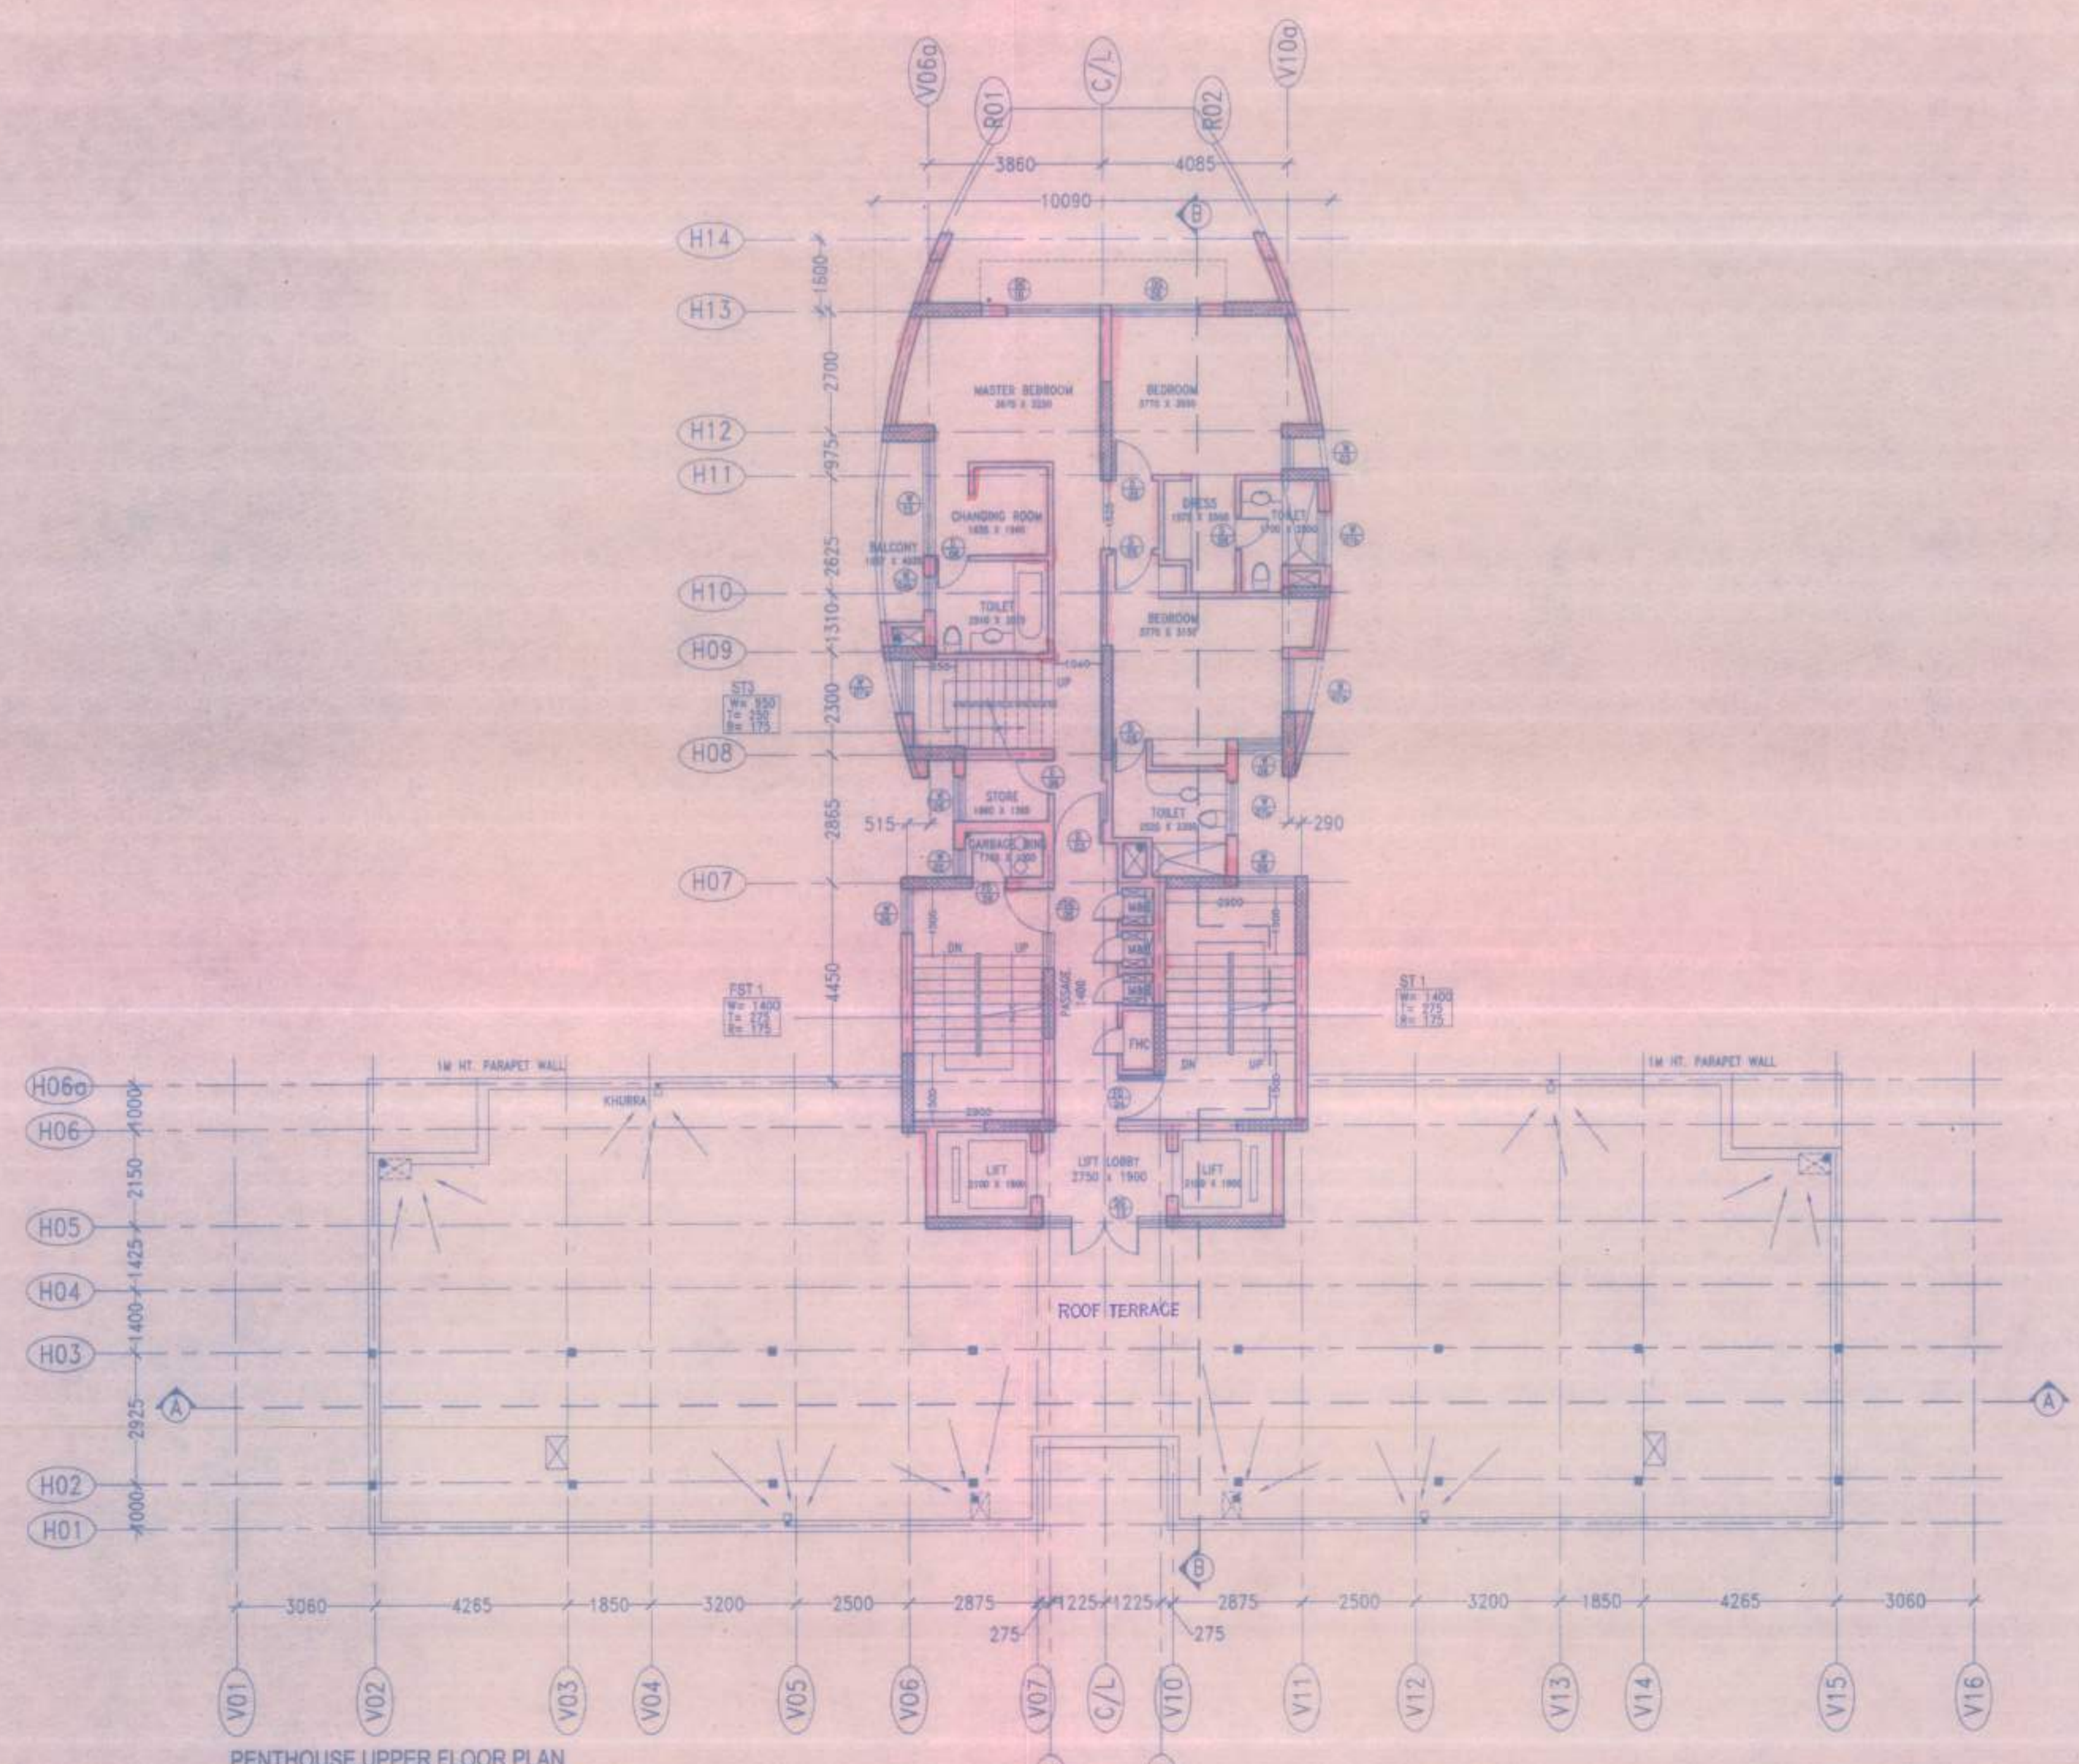

PENTHOUSE UPPER FLOOR PLAN  
For T-5 at 67350 - 21st Floor  
For T-9,T-10 at 73650 - 23rd Floor

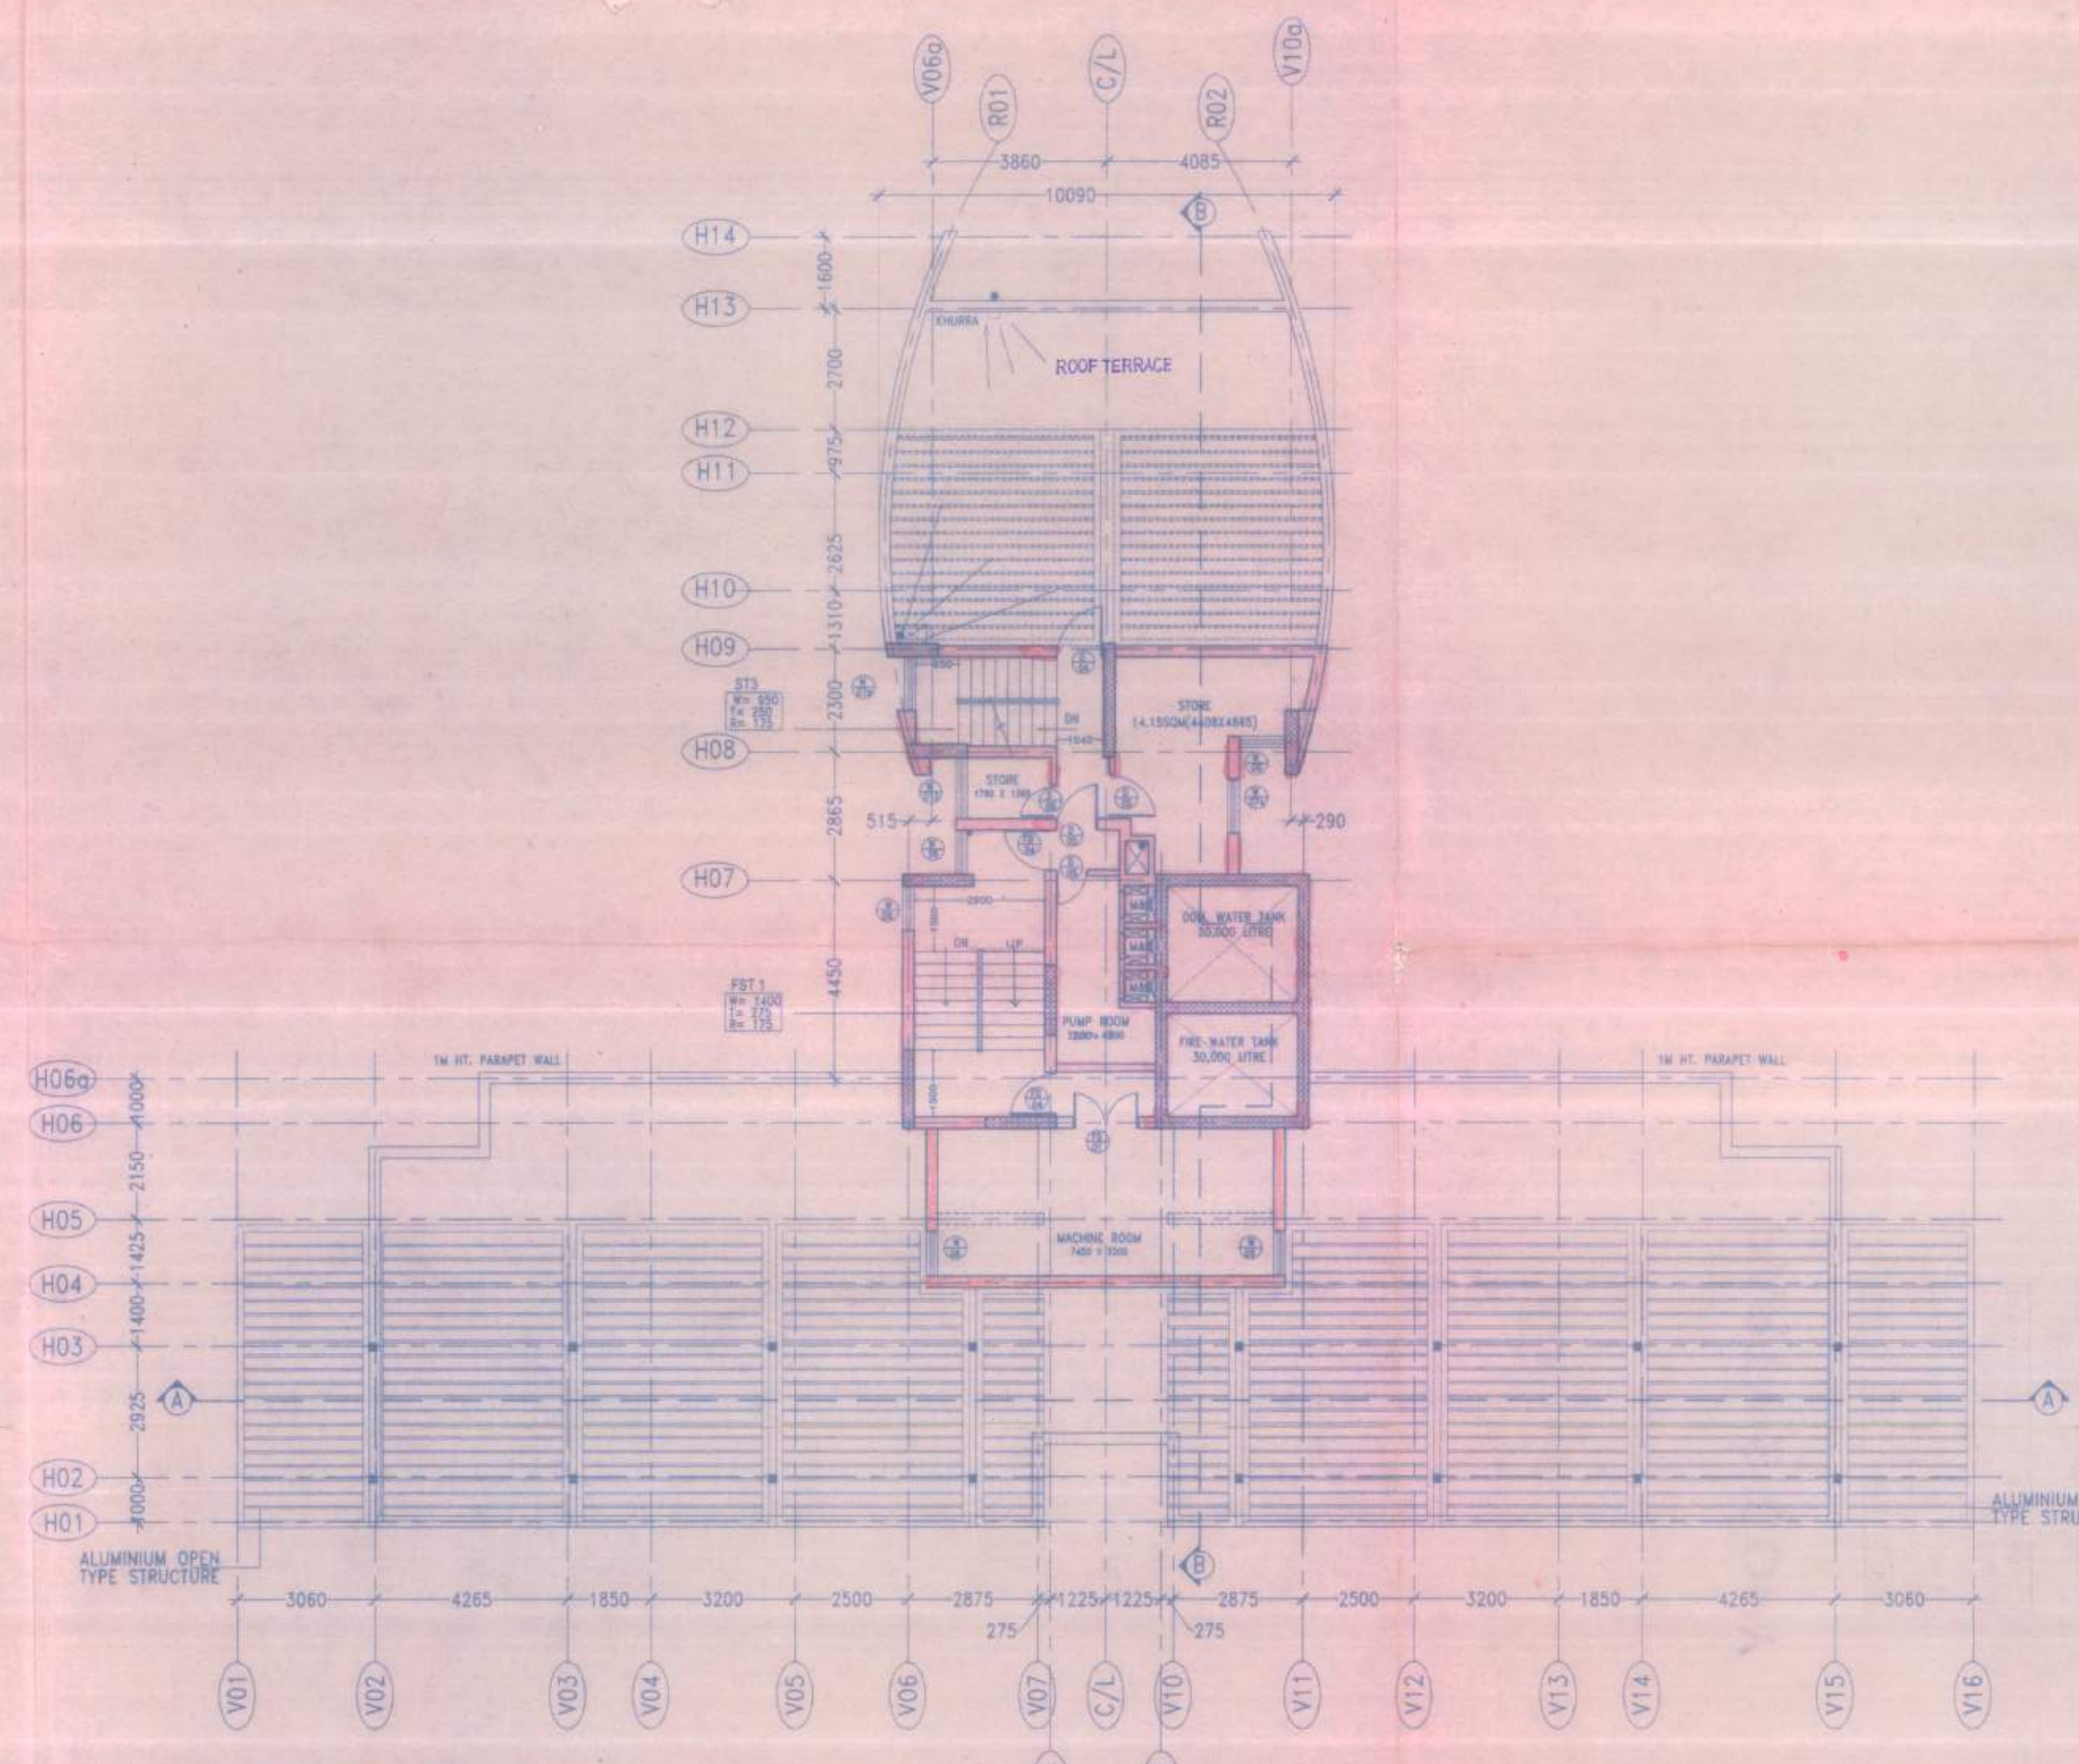

PENTHOUSE TOP FLOOR PLAN  
For T-5 at 70500 - 22nd Floor  
For T-9,T-10 at 78800 - 24th Floor

CERTIFICATE OF ARCHITECT  
I CERTIFY THAT THE BUILDING PLANS HAS BEEN DRAWN UP AS PER PROVISION OF NEW TOWN PLANNING AREA LAWS AND REGULATIONS CONTROL, RULES, 2000 AND NEW TOWN REGULATORY CONTROL REGULATIONS, 2000 UNDER THE PROVISION OF THE ACTING ROAD ON THE 16th OF APRIL, 2011.

NAME AND SIGNATURE OF ARCHITECT  
AJOY CHOUDHURY  
ADDRESS OF THE ARCHITECT  
SUITE #1001-1003, 10TH FLOOR, DEF GALLERIA TOWERS, DEF CITY, PHASE-IV, DURGAPOUR, 700022, KOLKATA, WEST BENGAL, INDIA.

CERTIFICATE OF STRUCTURAL ENGINEER CIVIL ENGINEER  
THE STRUCTURAL DESIGN AND DRAWINGS OF BOTH THE FOUNDATION AND SUPERSTRUCTURE OF THE BUILDING HAS BEEN MADE BY ME CONSIDERING THE SOIL TEST REPORT SUBMITTED BY M/S. DR. PHANISRI BHATTACHARYA OF M/S. PHANISRI BHATTACHARYA PVT. LTD. AND ALSO CONSIDERING ALL POSSIBLE LOADS, SEISMIC LOADS AND THE MOMENTS GENERATED BY THE PROPOSED STRUCTURE AS PER IS 800 AND THE NATIONAL BUILDING CODE OF INDIA AND CERTIFIED THAT IT IS SAFE AND STABLE IN ALL RESPECTS AND THESE PROVISIONS SHALL BE ADHERED TO DURING THE CONSTRUCTION.

NAME OF THE STRUCTURAL ENGINEER CIVIL ENGINEER  
M. S. SINGH  
ADDRESS OF THE STRUCTURAL ENGINEER  
DEF CITY, PHASE-IV, DURGAPOUR, 700022, KOLKATA, WEST BENGAL, INDIA.

NOTE  
ALL RECOMMENDATIONS OF WEST BENGAL FIRE SERVICES, WEST BENGAL ALUMINIUM CONTROL, BENCH AND CIVIL AVIATION AUTHORITY WILL BE STRICTLY ADHERED TO THIS PROJECT.

STRUCTURAL ENGINEER  
*M. S. Singh*

OWNER  
FOR BENGAL UNITECH UNIVERSAL INFRASTRUCTURE PVT. LTD.  
*P. K. Das*  
Authorized Signatory

ARCHITECT  
*Ajoy Choudhury*  
AJOY CHOUDHURY  
CA75632

unitech  
BENGAL UNITECH UNIVERSAL INFRASTRUCTURE PVT. LTD.  
BLOCK - C, 4TH FLOOR  
22, CAMAC STREET, KOLKATA - 700016  
TEL: +91 33 22822000  
FAX: +91 33 22881530

RMJM

ARCHITECT  
ACA  
AJOY CHOUDHURY & ASSOCIATES  
ARCHITECTURE  
URBAN DESIGN  
SUITE #1001-1003, 10TH FLOOR  
DEF GALLERIA TOWERS  
DEF CITY, PHASE-IV  
DURGAPOUR, 700022, KOLKATA, WEST BENGAL, INDIA.

SCALE 1:100  
DATE 06-01-2009

(PHASE-4) TOWER - 5.9.10  
PLANS  
PROPOSED RESIDENTIAL DEVELOPMENT 'UNIWORLD CITY' IN PLOT NO AA-III, BLK. AT NEW TOWN, KOLKATA.

SUBMISSION DRG.

P4-(5.9,10)-1.02

R4

FOR BUILDING  
SUBMITTED BY: *R. J. S.*  
SUBMITTED ON: 11.03.2009

**PARTY'S COPY**

**APPROVED FOR CONSTRUCTION**  
Any unauthorized construction done in deviation from approved building plan after issuance of this permission will warrant revocation of the construction permission.

**STRUCTURAL DRAWINGS ARE NOT CHECKED**  
STRUCTURAL DRAWINGS, STRUCTURAL DESIGNS & SOIL TEST REPORT ARE KEPT FOR RECORDS ONLY.

  
Anil K. Chakraborty  
Chief Engineer  
Bharat Management  
WB HIDCO LTD.

  
Uma Ghosh  
Senior General Manager  
Building Plan, WB HIDCO LTD. 09/04/09