



APPROVED
 (KARTICK BASAKAR)
 ARCHITECT
 THUNDERBOLT ARCHITECTURAL DESIGN
 10/1, SANKAR NAGAR, SOUTH 24 PGS, WEST BENGAL, INDIA
 CONTACT NO: 98304 44444

APPROVED
 (S. S. BANERJEE)
 ARCHITECT
 S. S. BANERJEE ARCHITECTS
 10/1, SANKAR NAGAR, SOUTH 24 PGS, WEST BENGAL, INDIA
 CONTACT NO: 98304 44444

NOTES
 1. ALL DIMENSIONS ARE IN METERS.
 2. UNIT WEIGHTS AND LOADS ARE AS PER IS 8009 AND IS 8010.
 3. ALL DIMENSIONS ARE TO FACE UNLESS OTHERWISE SPECIFIED.
 4. ALL DIMENSIONS ARE TO FACE UNLESS OTHERWISE SPECIFIED.

For Bengal Eco Housing Pvt. Ltd.
 Suburban, South 24 PGS
 SIGNATURE OF OWNER.

CERTIFICATE OF STRUCTURAL ENGINEER.
 THIS IS TO CERTIFY THAT THE STRUCTURAL DESIGN AND DRAWING OF REINFORCEMENT AND BRICKWORKING OF THE BUILDING IS IN ACCORDANCE WITH THE NATIONAL BUILDING CODE OF INDIA AND CERTIFIED THAT IT IS SAFE AND STABLE UNDER ALL RESPECTS.

SIGNATURE OF ARCHITECTURAL ENGINEER.
 CERTIFICATE OF ARCHITECT.
 THIS IS TO CERTIFY THAT THE ARCHITECTURAL DESIGN AND DRAWING OF THE BUILDING IS IN ACCORDANCE WITH THE NATIONAL BUILDING CODE OF INDIA AND CERTIFIED THAT IT IS SAFE AND STABLE UNDER ALL RESPECTS.

ARCHITECT:
 J. M. MALLIK
 ARCHITECT
 J. M. MALLIK ARCHITECTS
 CONTACT NO: 98304 44444

SIGNATURE OF ARCHITECT.

TITLE:
 FLOOR PLAN, SECTION & ELEVATION
 BLOCK - 4
 (PHASE-I)


CLIENT:
 BENGAL ECO HOUSING PVT. LTD.
 97A, SOUTHERN AVENUE,
 KOLKATA - 700029.

PROJECT:
 PROPOSED RESIDENTIAL COMPLEX
 AT-MOUZA-RASAPUNJA, J.L.NO-15,
 R.S.NO-92,KHATIAN NO. - 4416,4475,4477,
 4477,4478,4479,4480,4481,4482,4483,4484,
 4485,4486,4487,4488,4489,4490,4491,
 4492,4493,4494,4495 & 4496
 R.S.DAG NOS- 1842 (P), 1843 (P) & 1844 (P)
 L.R.DAG NOS- 1251 (P), 1253 (P) & 1254 (P)
 P.S-BISHNUPUR, DIST-24 PGS(SOUTH),
 UNDER-RASAPUNJA G.P.


ARCHITECT:
 ABIN DESIGN STUDIO
 ARCHITECTURE INTERIOR DESIGNER PRODUCT DESIGNER GRAPHIC DESIGNER
 74 B, BOSE ROAD, KOLKATA, WEST BENGAL, INDIA
 CONTACT NO: 98304 44444

DATE: 10.03.2015 REV. DATE:
 DRAWN BY: A.S. SCALE: 1:100
 CHK BY: J.M.


DRG. NO. - SD-RSP-LA03

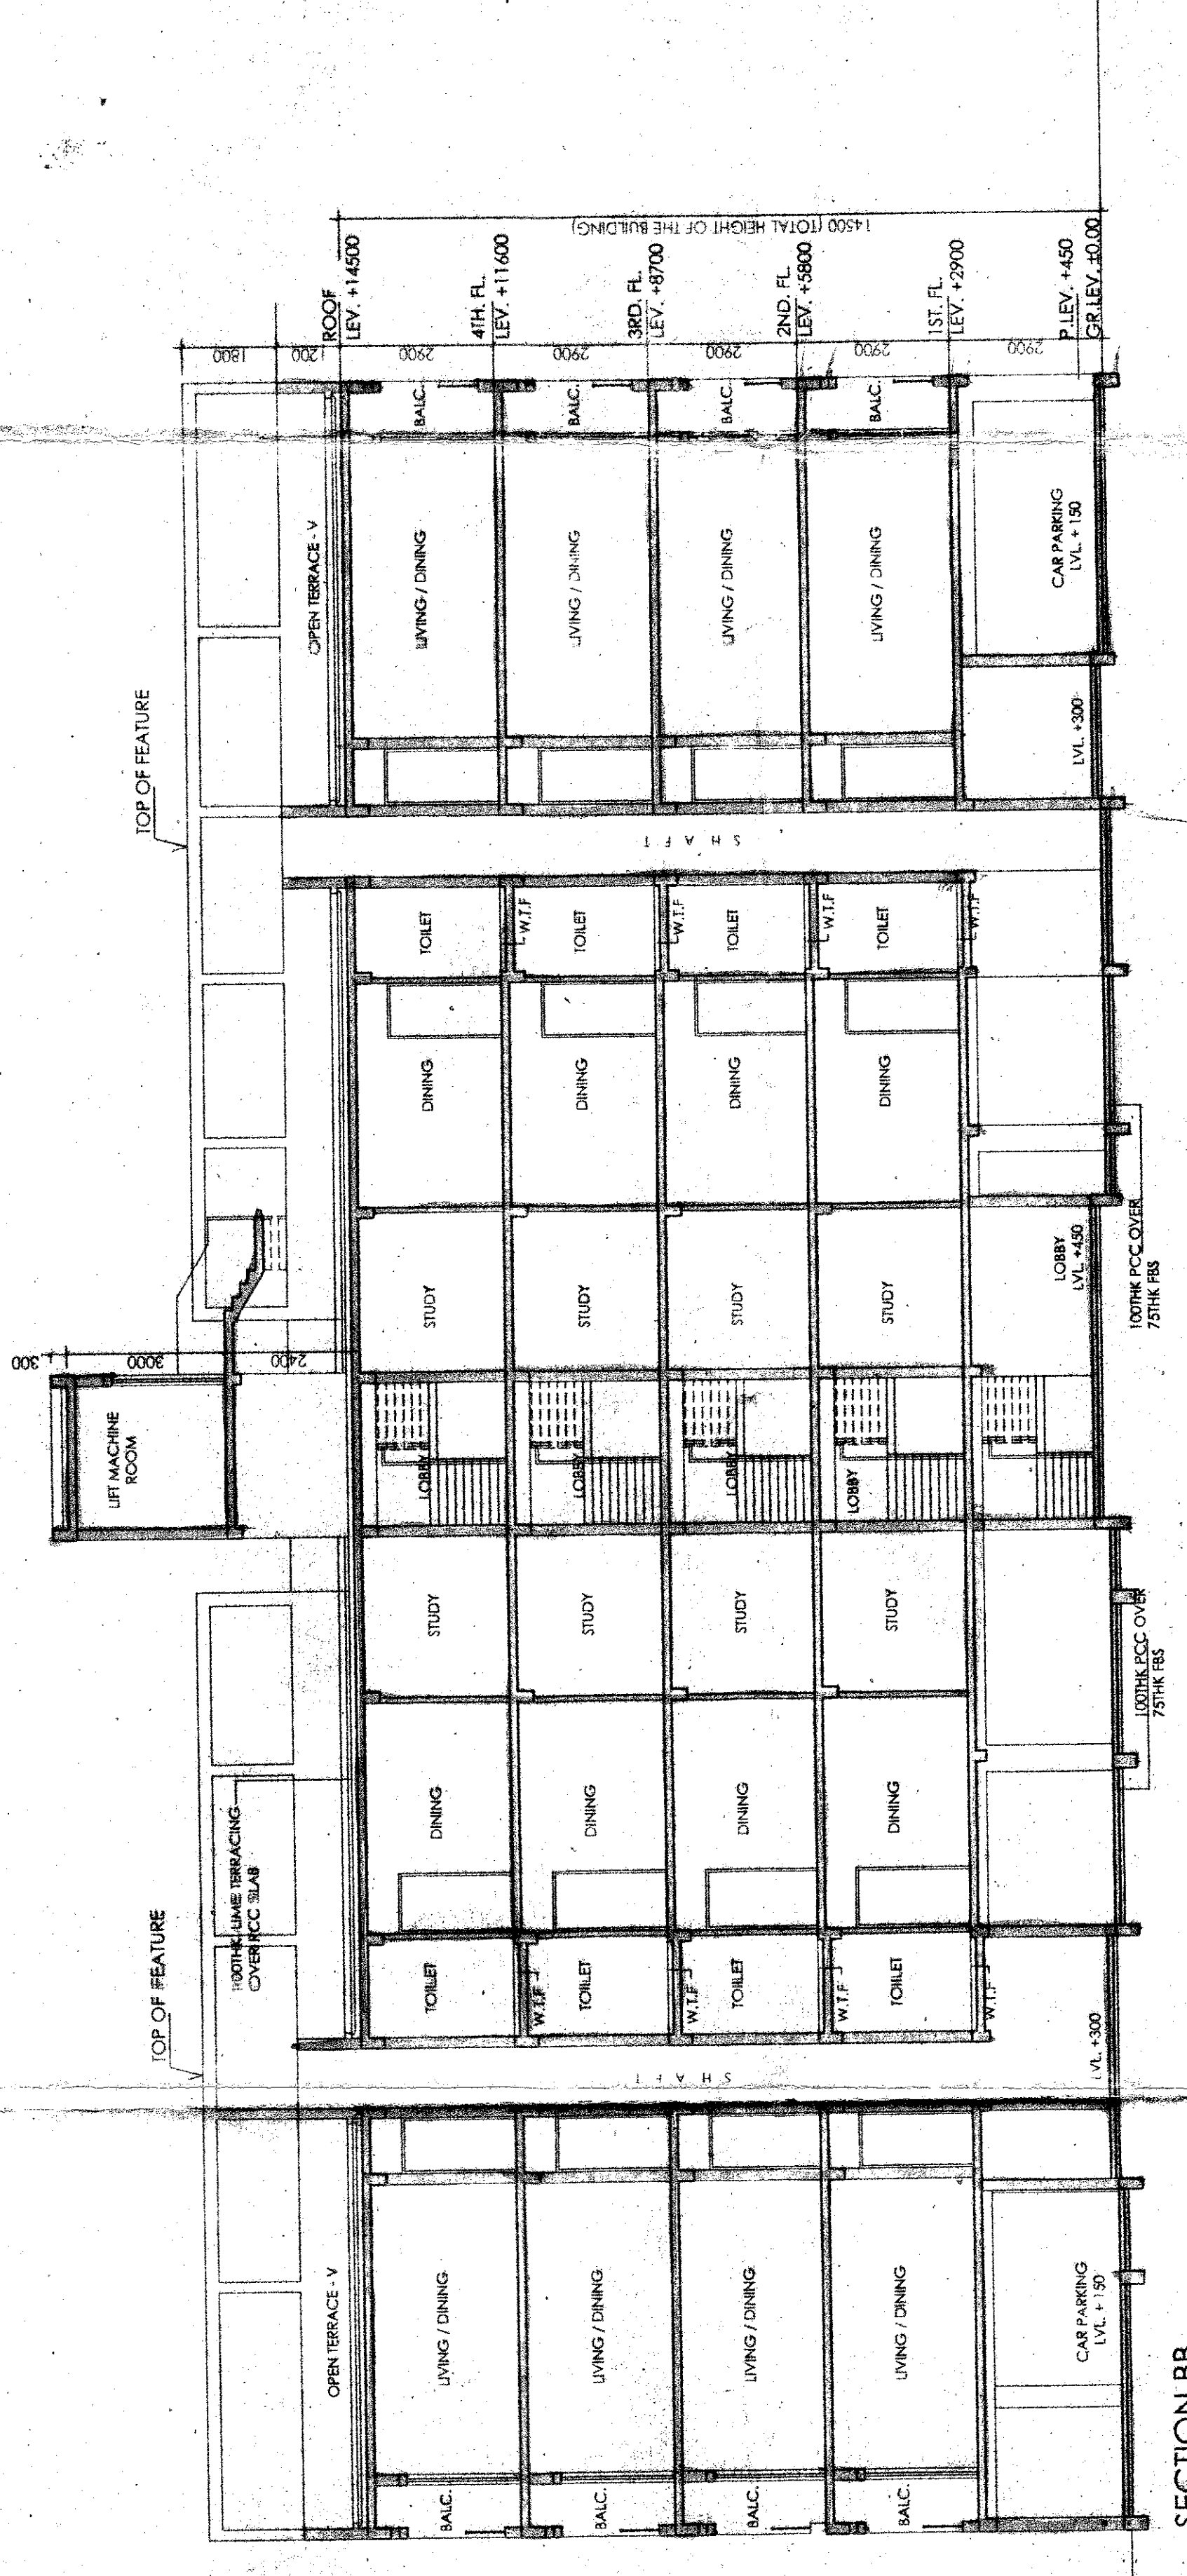

SECTION BB

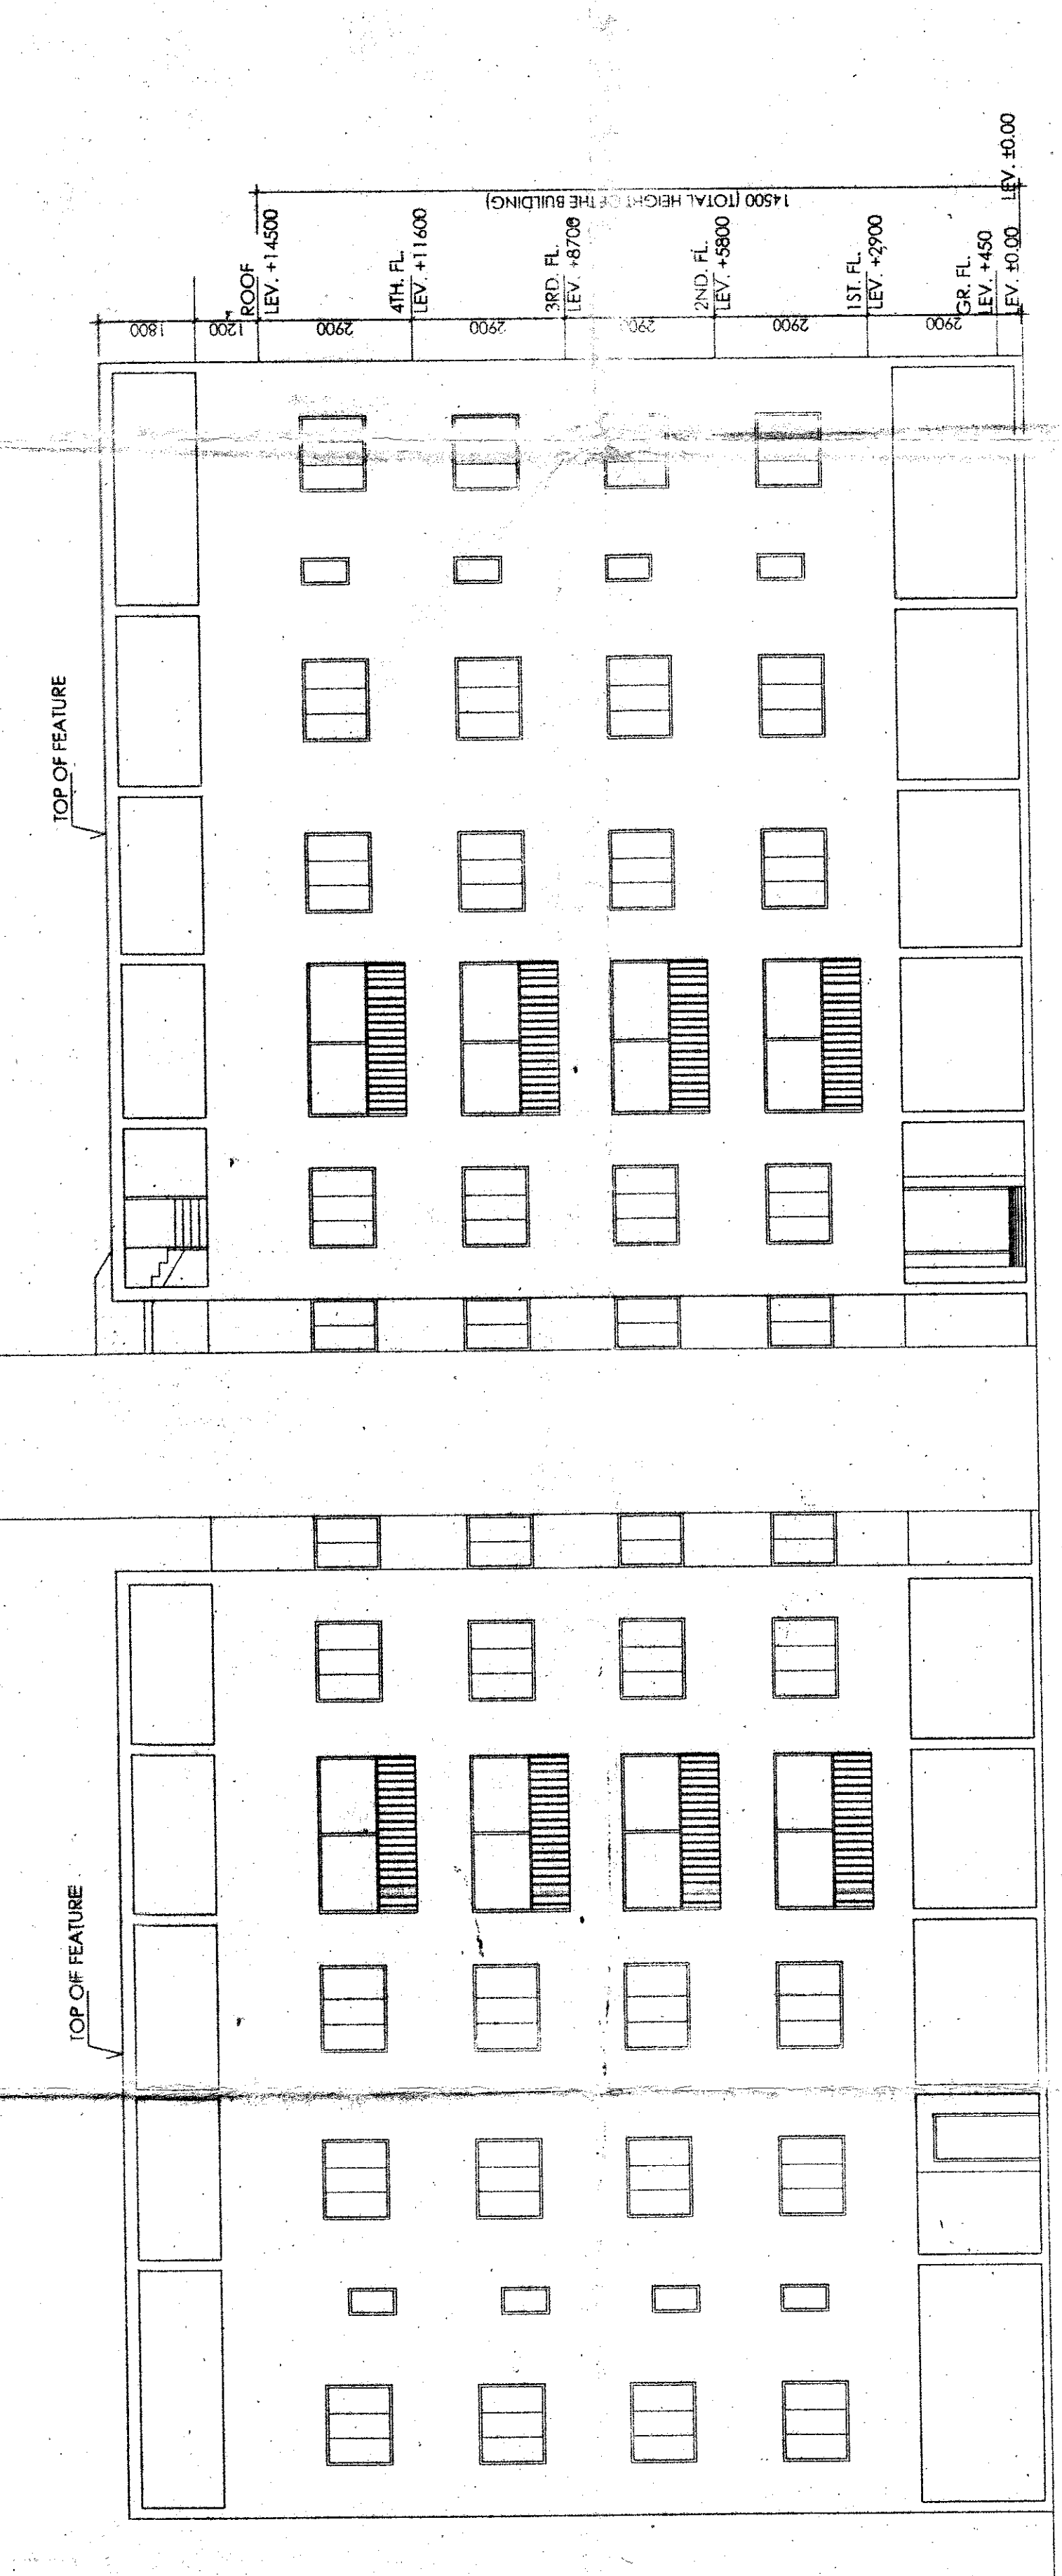


FRONT ELEVATION

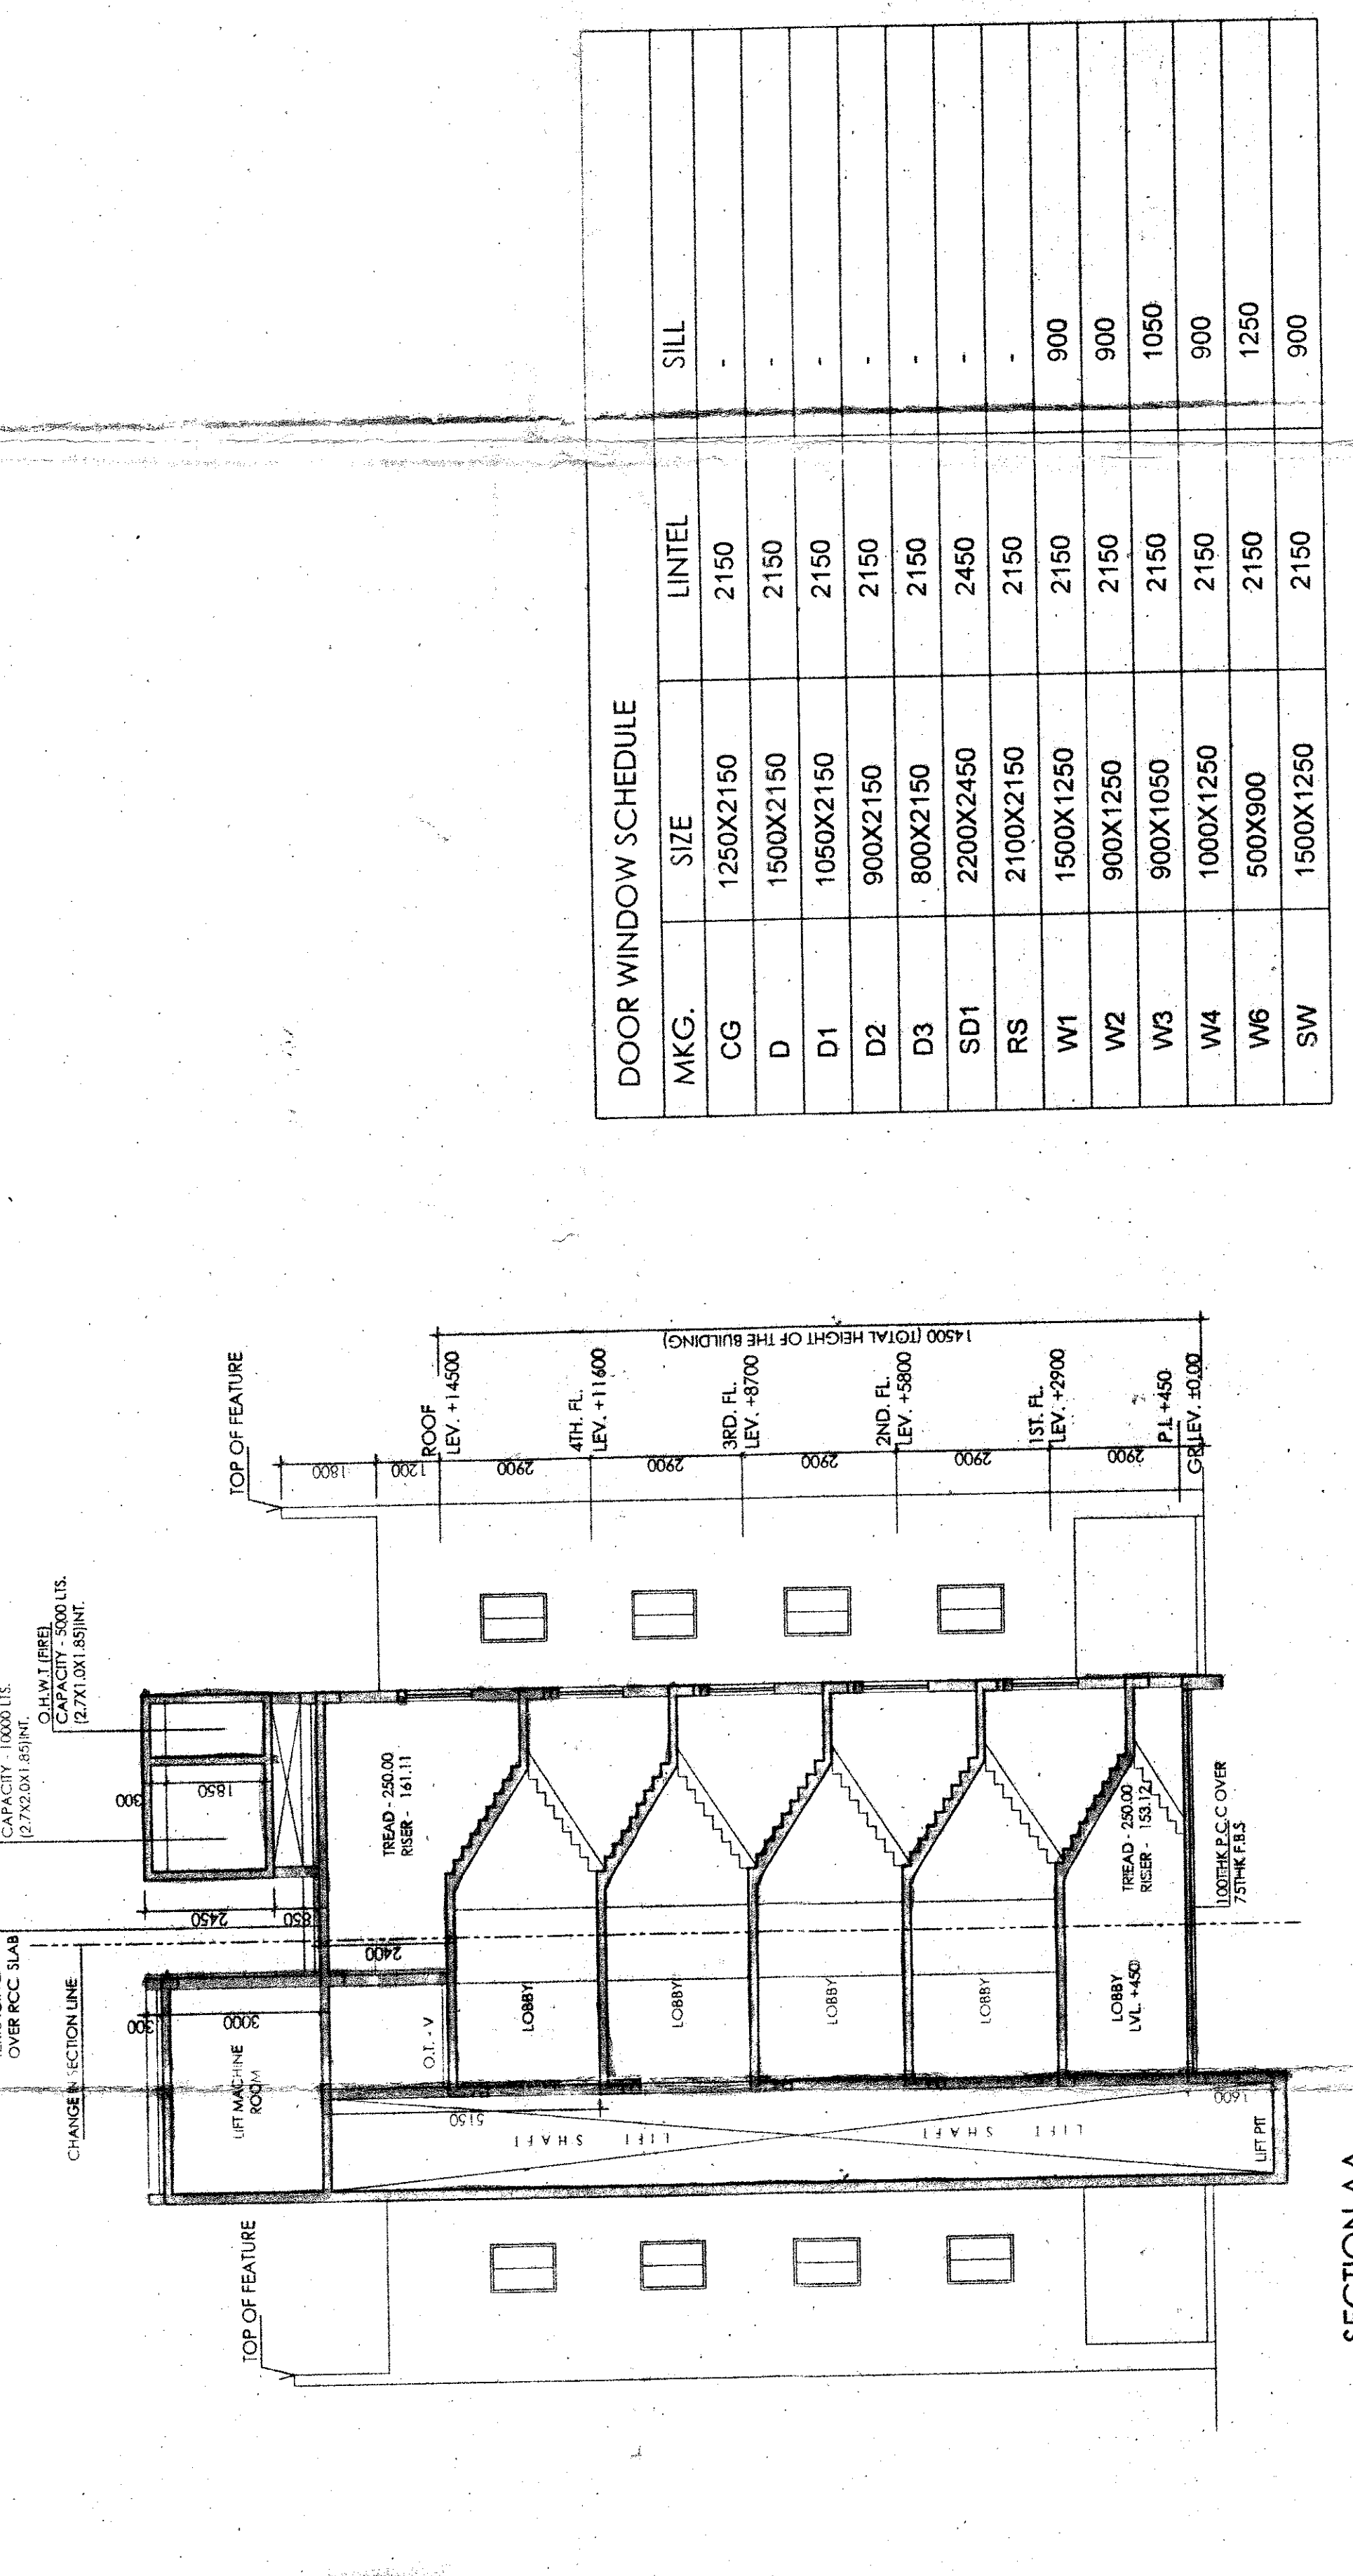


SECTION AA

DOOR WINDOW SCHEDULE


MKG.	SIZE	LINTEL	SILL
CG	1250X2150	2150	2150
D	1500X2150	2150	2150
D1	1050X2150	2150	2150
D2	900X2150	2150	2150
D3	800X2150	2150	2150
SD1	2200X2450	2450	2450
RS	2100X2150	2150	2150
W1	1500X1250	2150	900
W2	900X1250	2150	900
W3	900X1050	2150	1050
W4	1000X1250	2150	900
W6	500X900	2150	1250
SW	1500X1250	2150	900

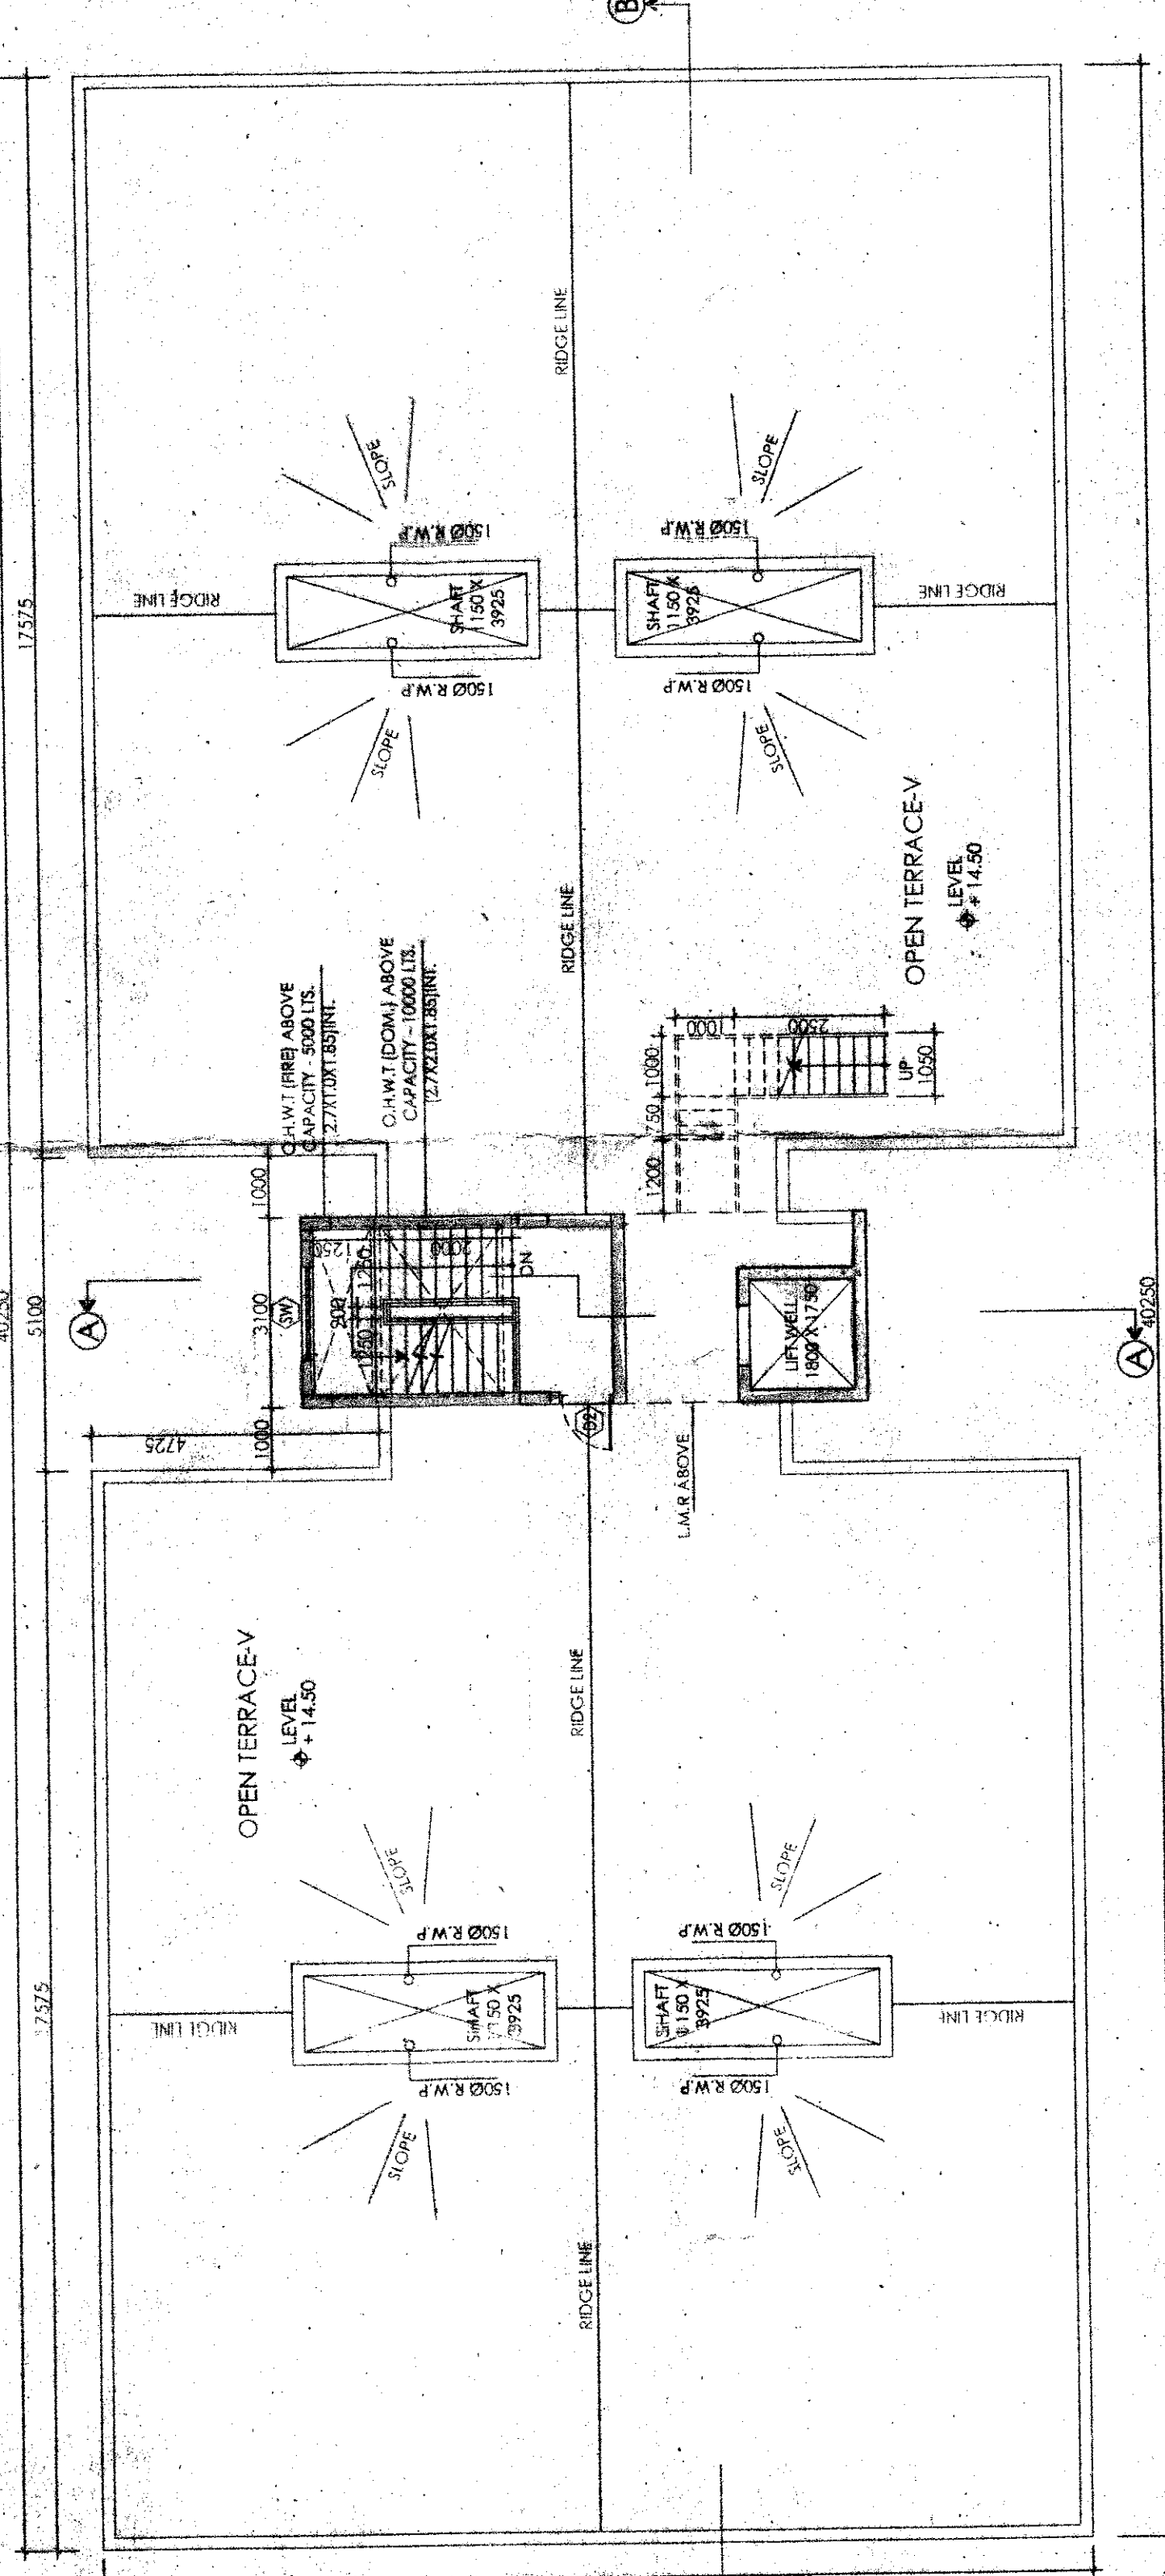

BLOCK - 4 : ROOF PLAN

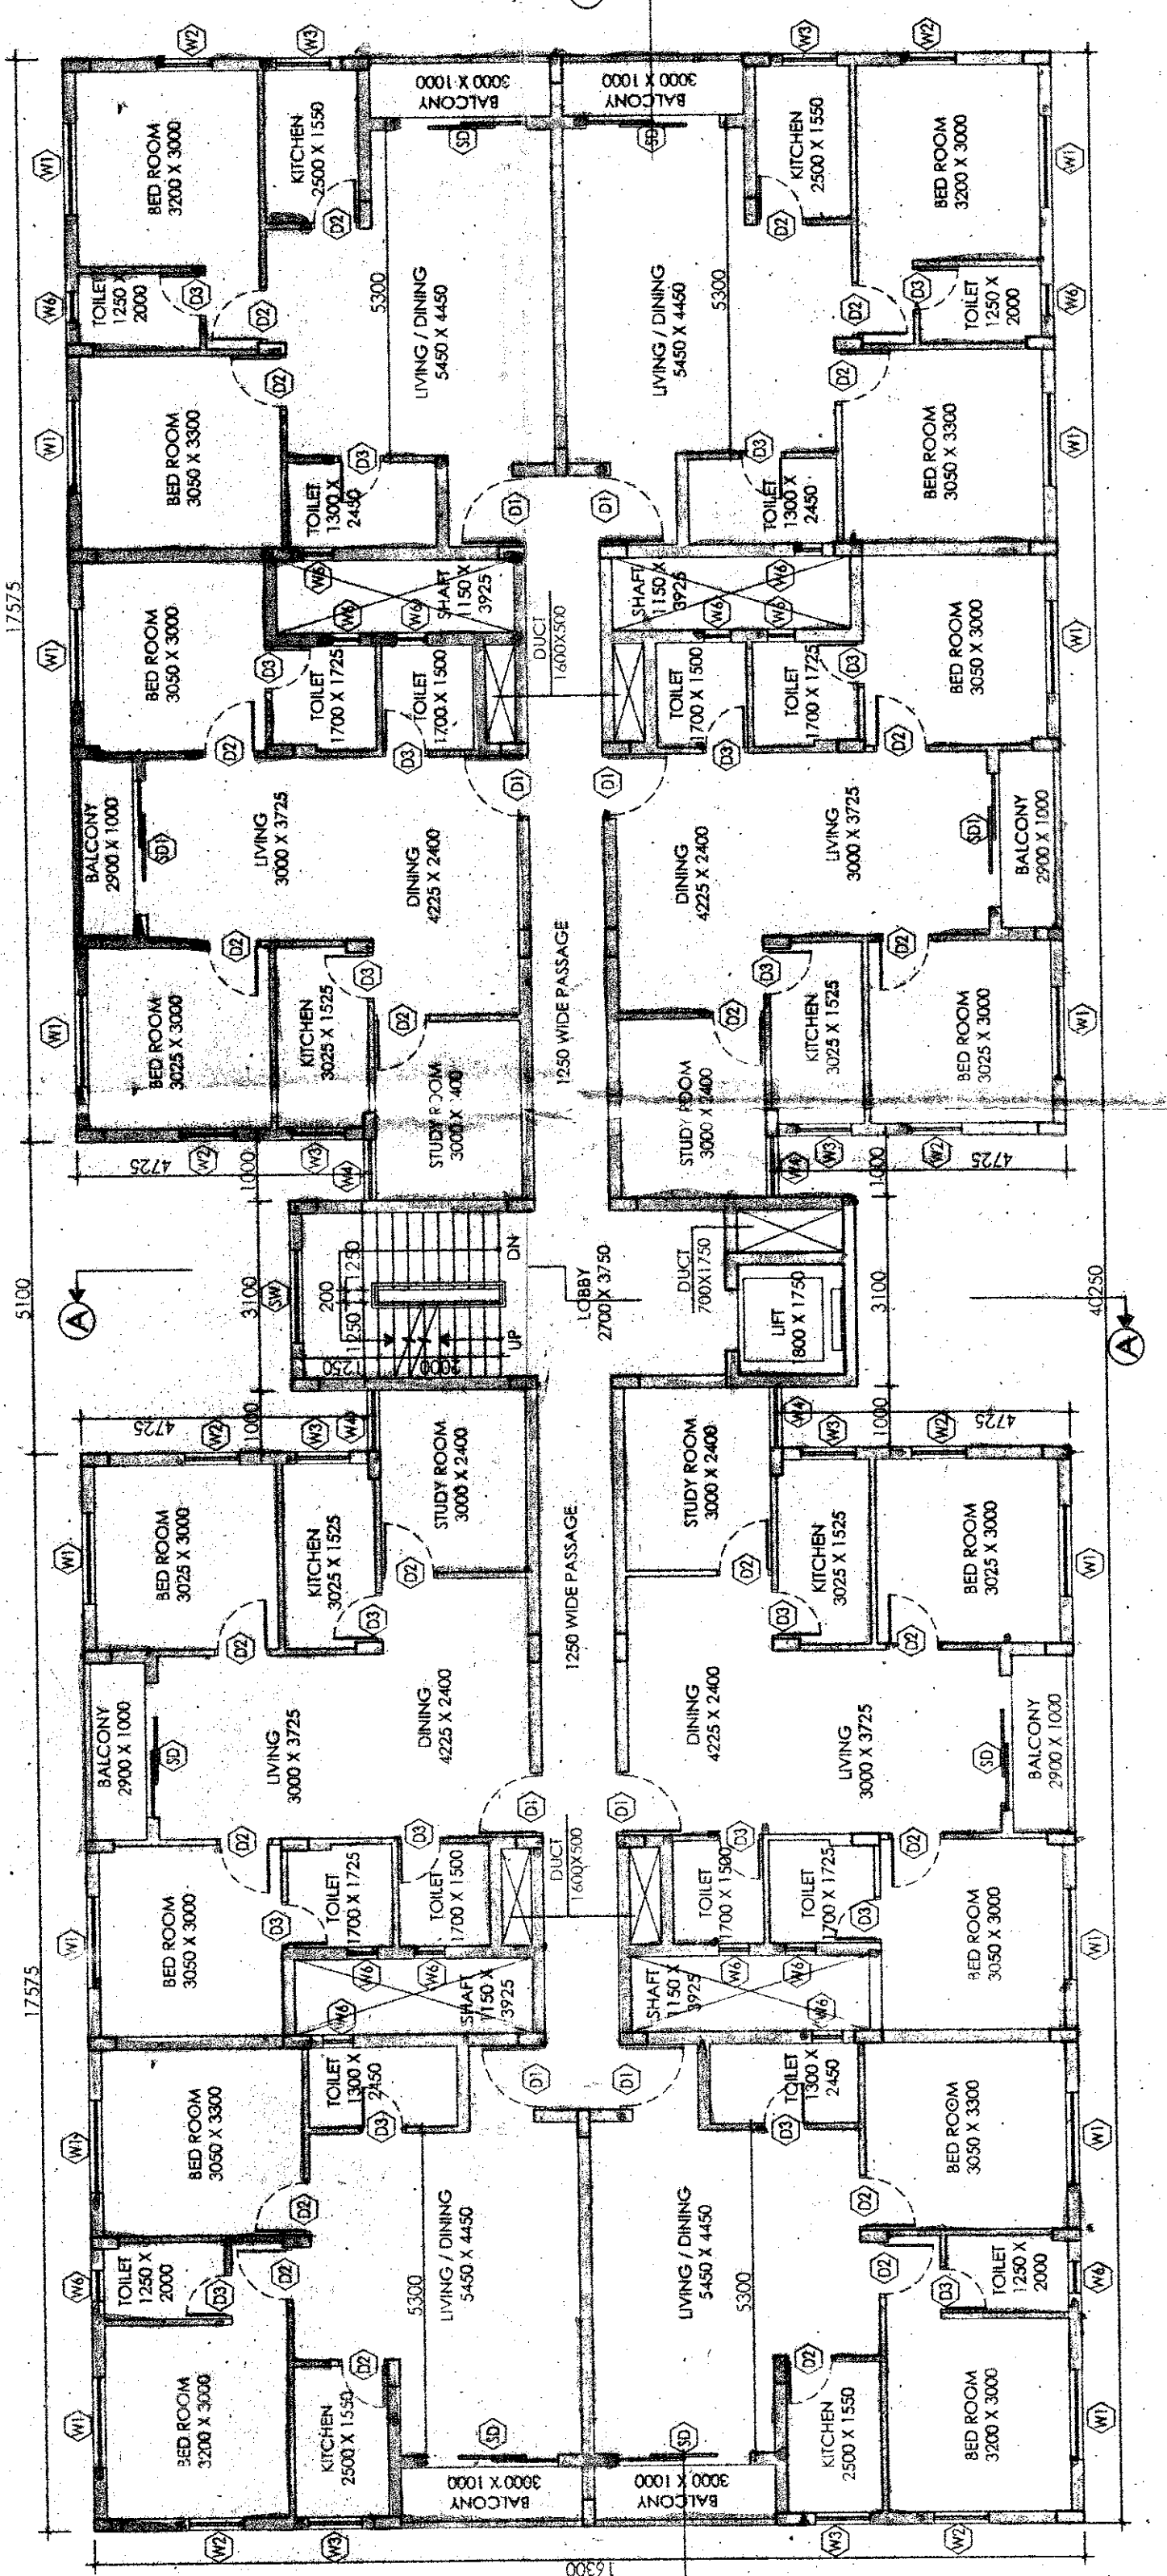

BLOCK - 4 : TYPICAL FLOOR PLAN (1ST TO 4TH)

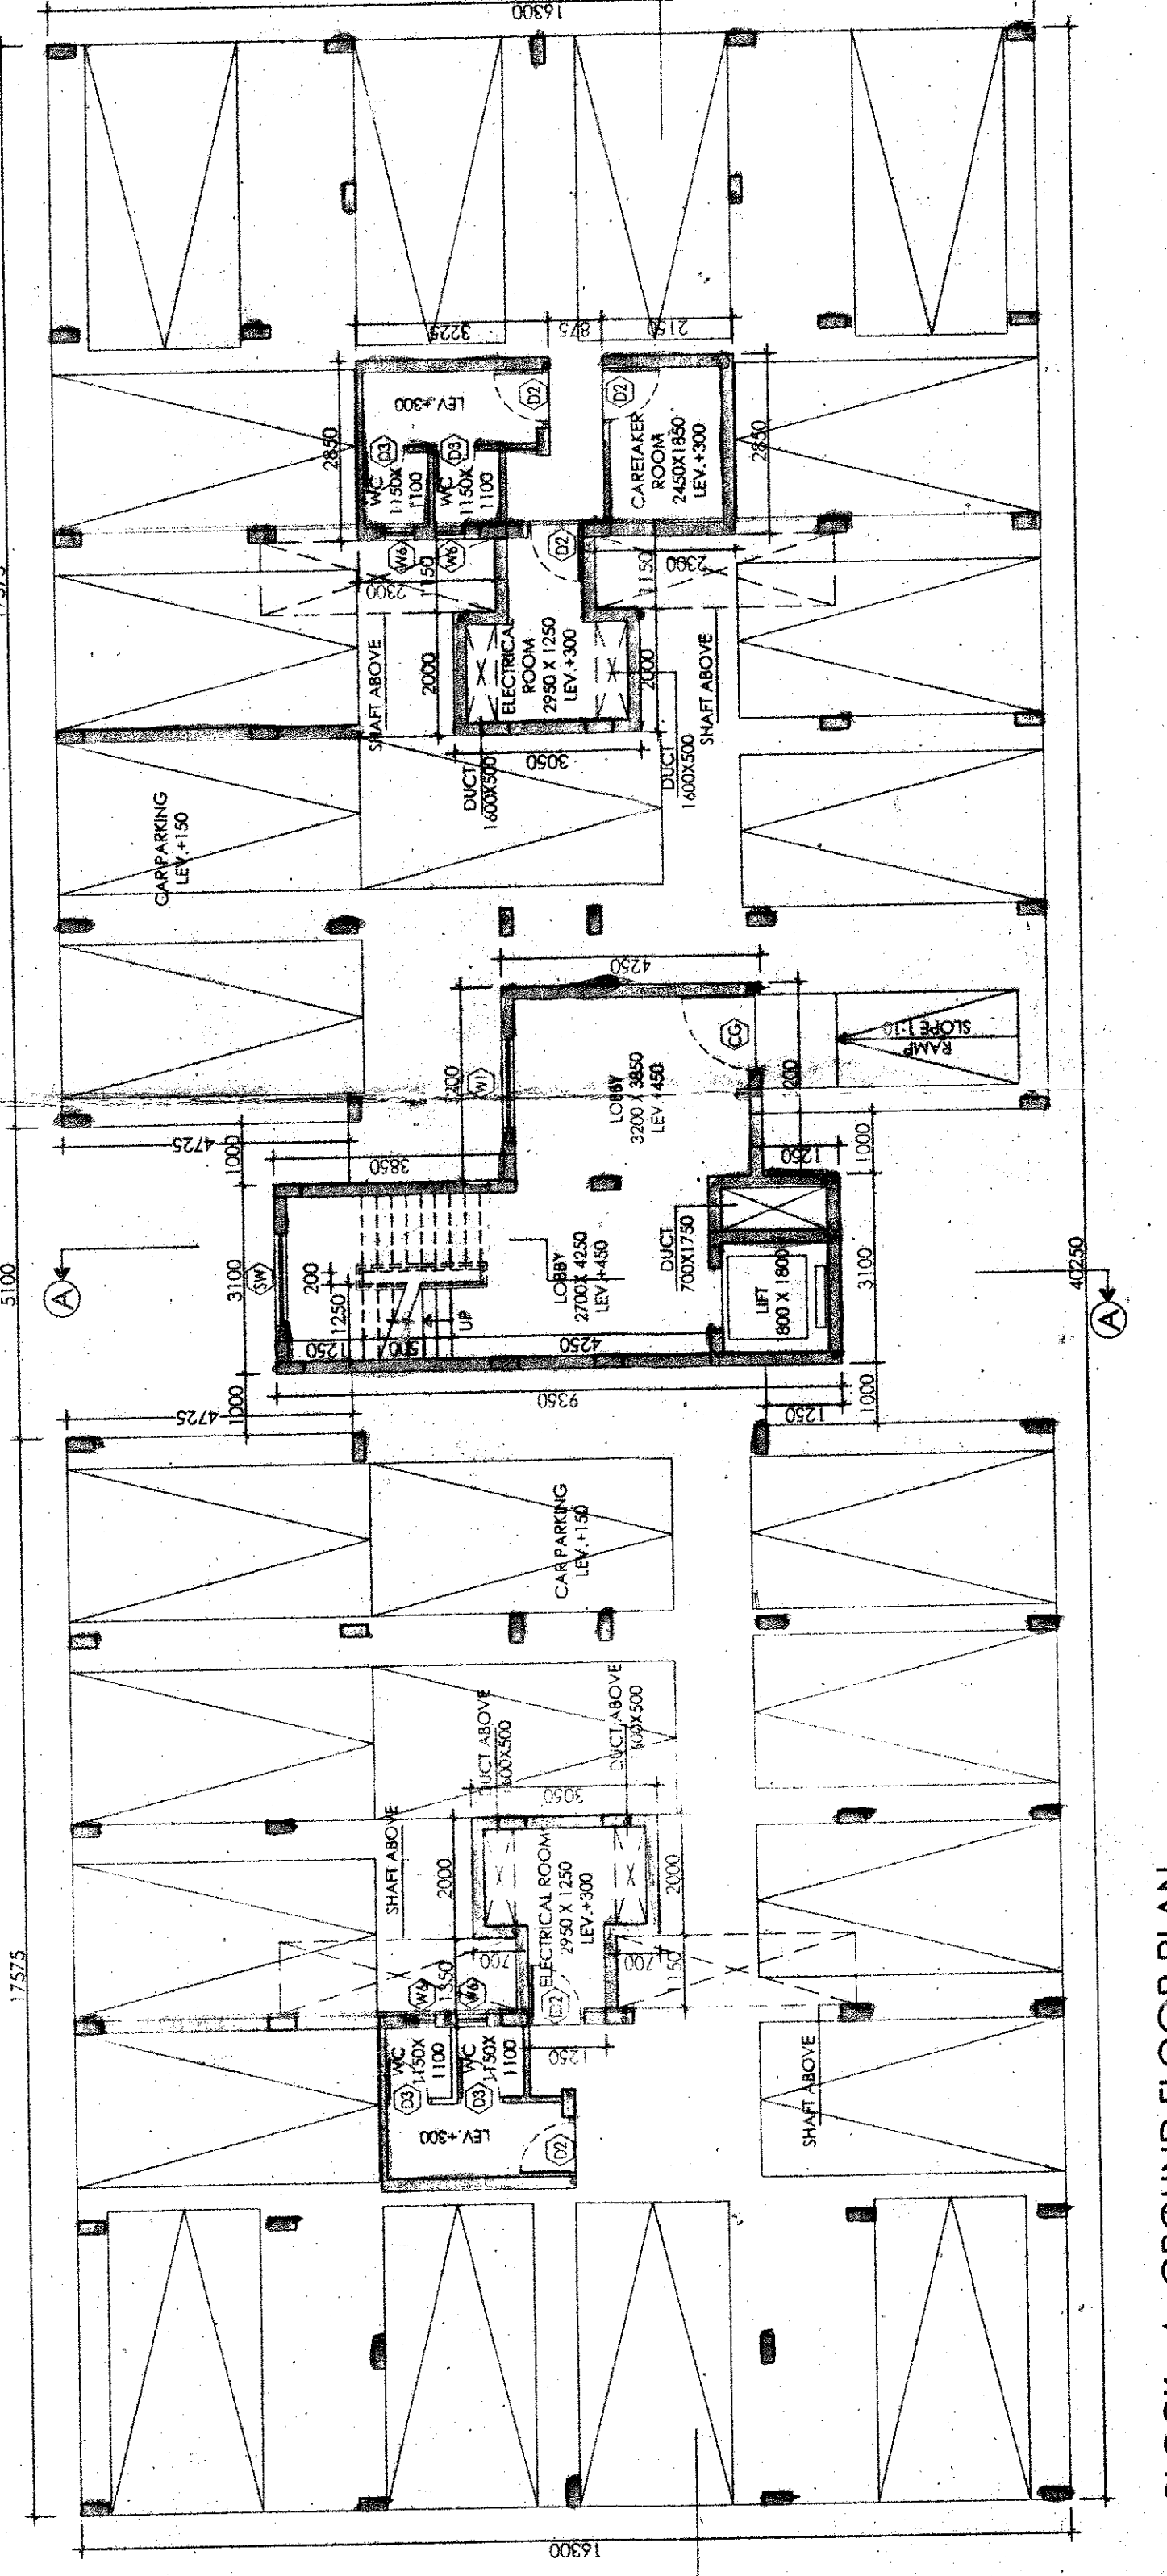

BLOCK - 4 : GROUND FLOOR PLAN