



Consented By
 Subir Kumar Basu
 Architect
 No. 5
 4, Broad Street
 Calcutta 700019

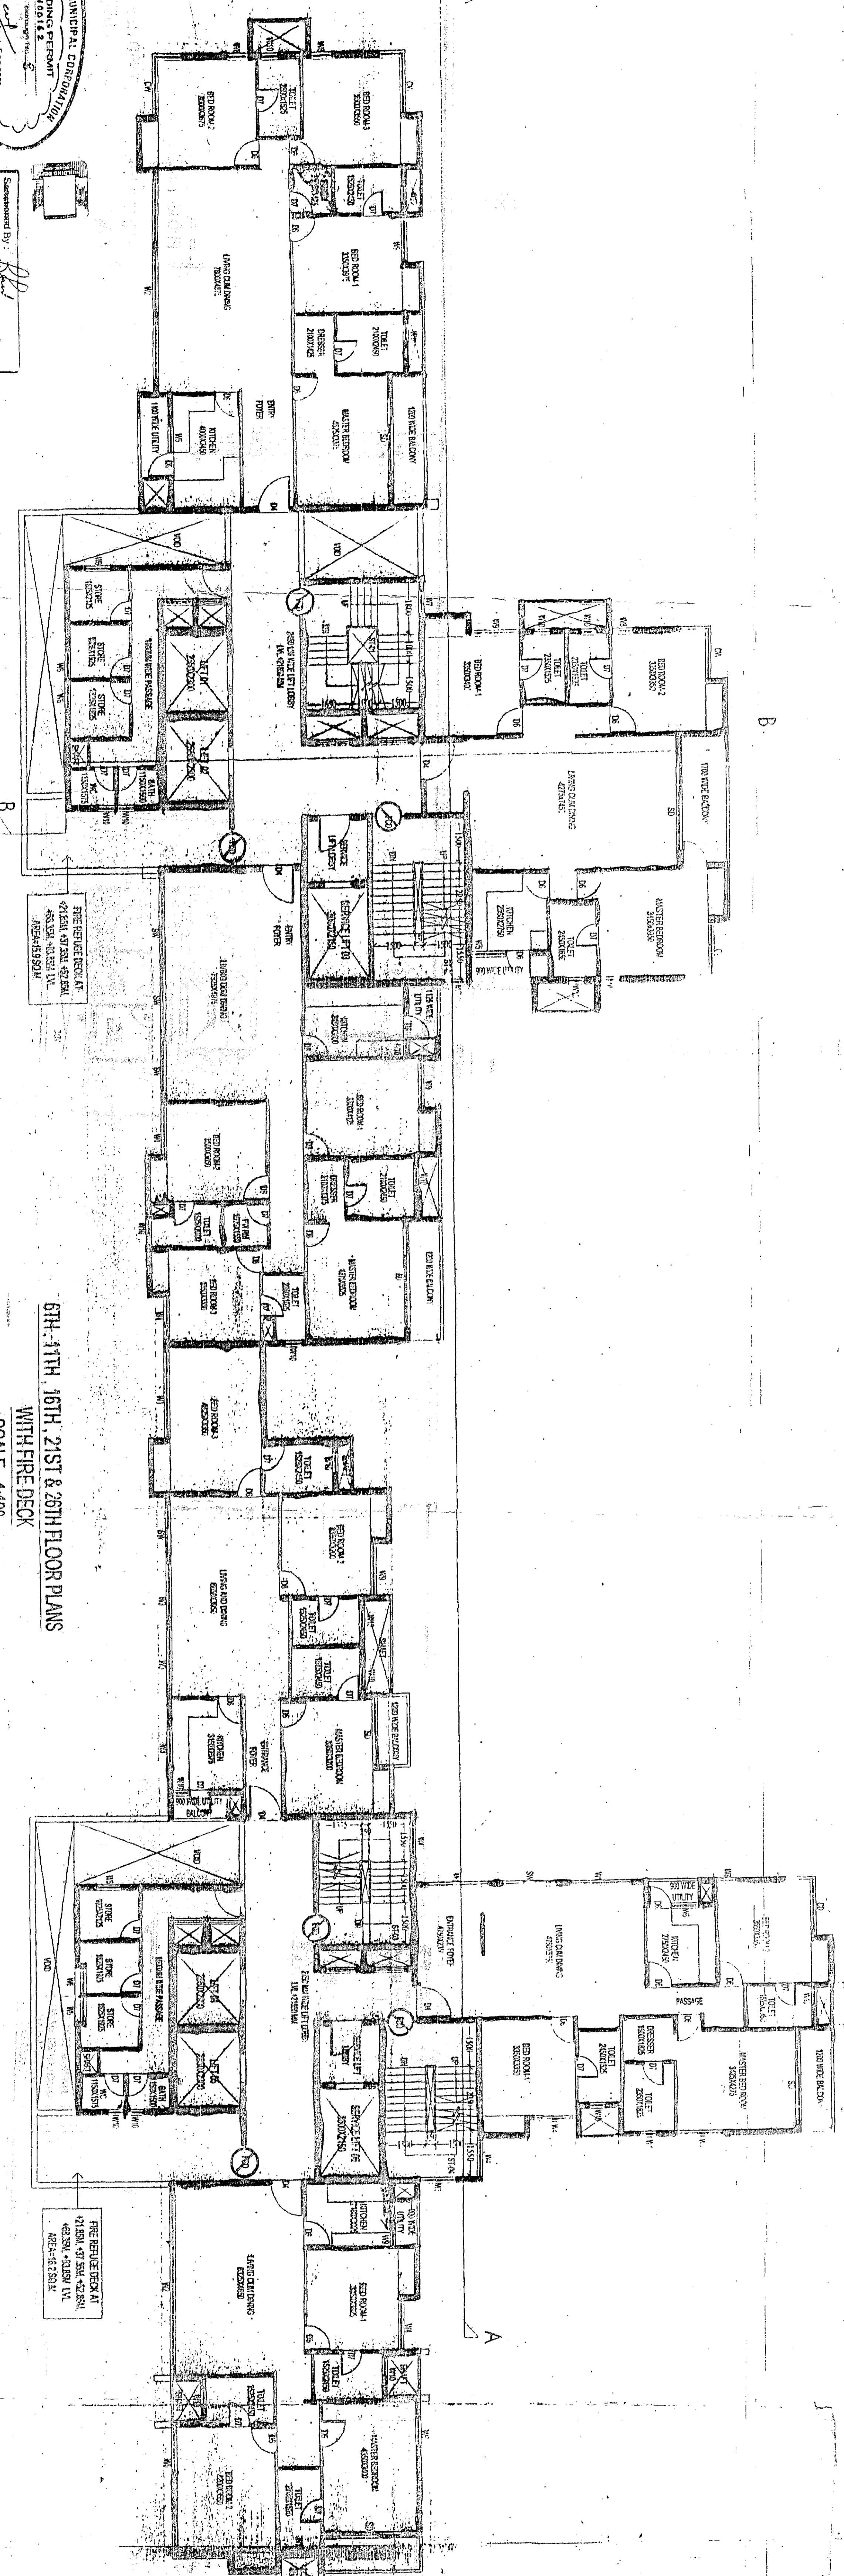

16TH, 21ST & 25TH FLOOR PLANS
 WITH FIRE DECK
 SCALE - 1:100

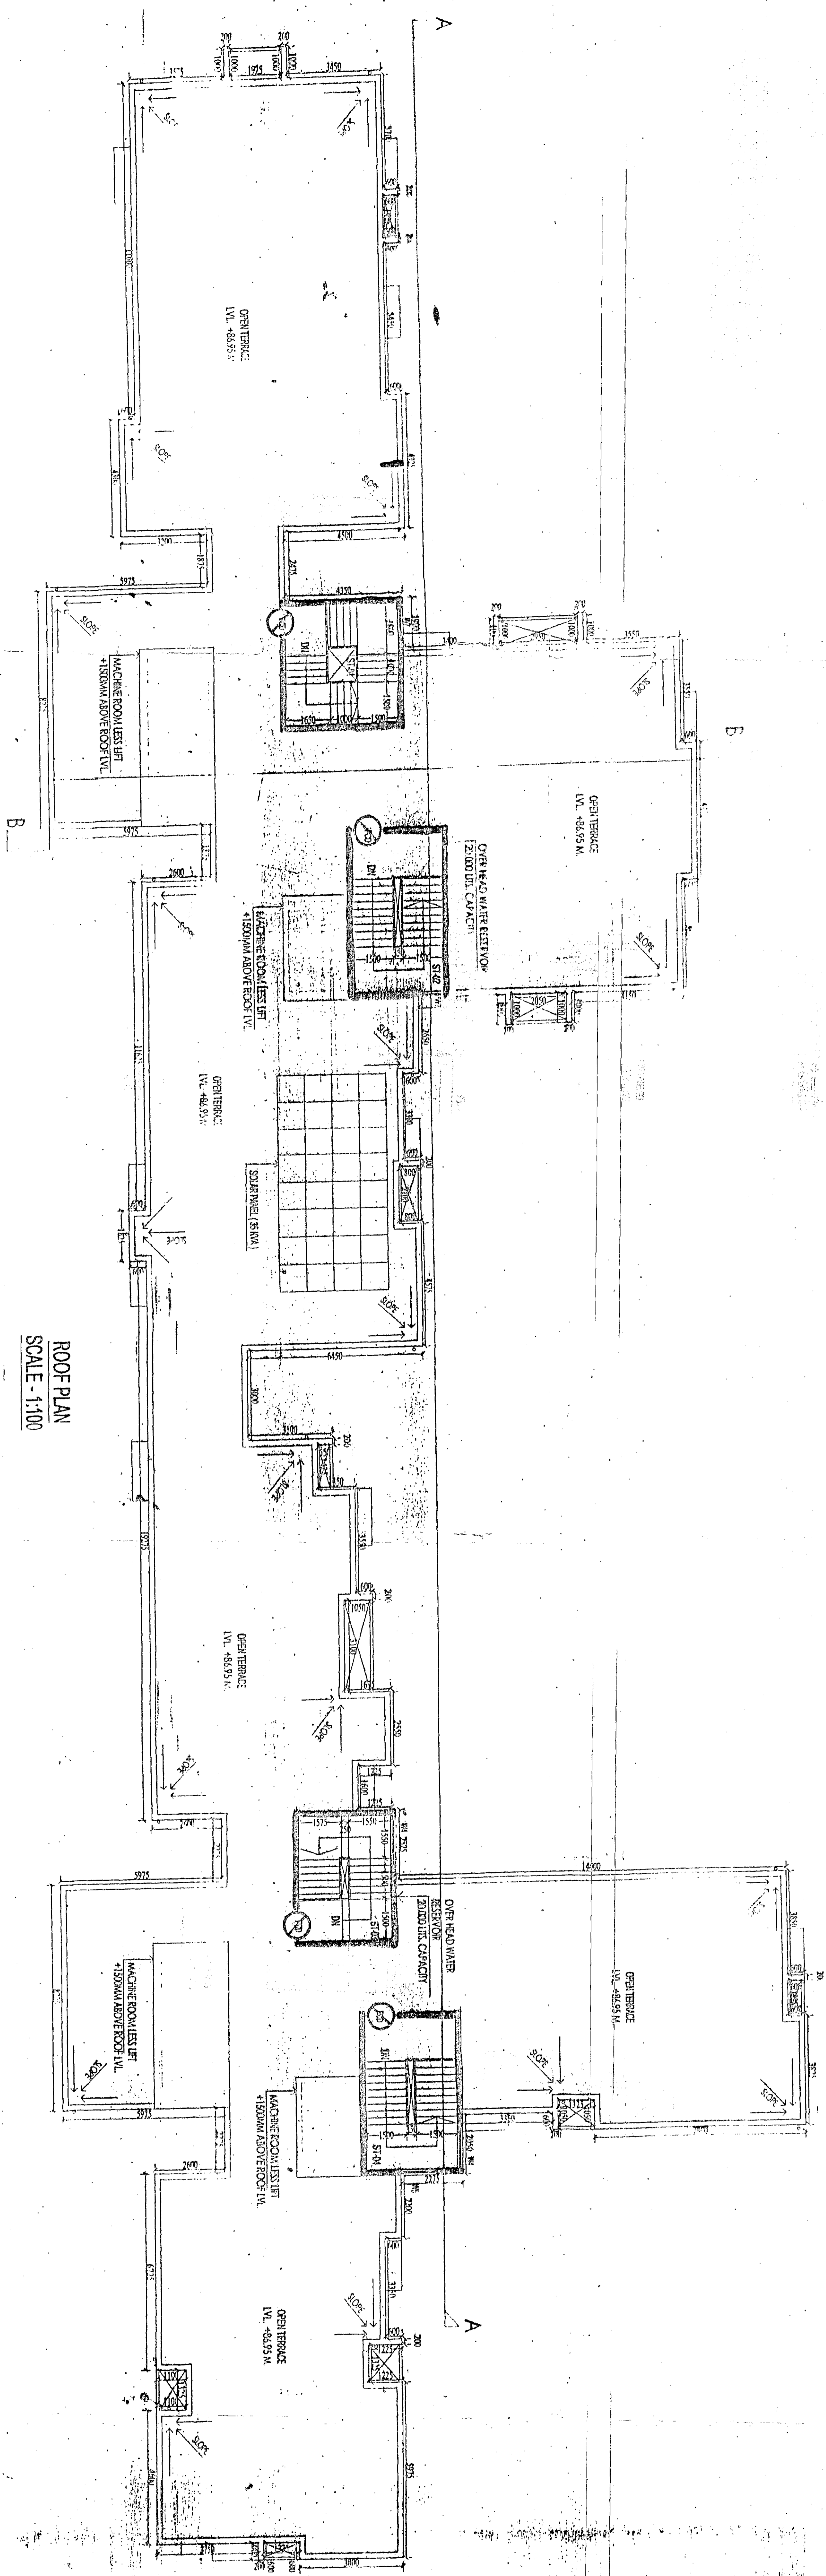

ROOF PLAN
 SCALE - 1:100

- SPECIFICATIONS:**
- ALL DIMENSIONS ARE IN MILLIMETERS UNLESS OTHERWISE STATED.
 - ALL EXTERNAL WALLS ARE 230MM & ALL INTERNAL WALLS ARE 125MM.
 - THE DEPTH OF THE WALLS & PARTS WHICH CROSS THE DEPTH OF FOUNDATION SHALL BE AS SHOWN IN THE DRAWINGS.
 - BRICK WORK SHALL BE IN ACCORDANCE WITH THE BRICKS & MORTAR SPECIFICATION.
 - ALL WORK SHALL BE IN ACCORDANCE WITH THE SPECIFICATIONS OF THE BIDDING DOCUMENT.
 - ALL SORTS OF FOUNDATION WORK SHALL BE IN ACCORDANCE WITH THE SPECIFICATIONS OF THE BIDDING DOCUMENT.
 - OTHER ITEMS ARE AS PER US SPECIFICATION.

SIGNATURE OF STRUCTURAL ENGINEER
 Subir Kumar Basu
 Structural Engineer
 No. 5
 4, Broad Street
 Calcutta 700019

SIGNATURE OF ARCHITECT
 Subir Kumar Basu
 Architect
 No. 5
 4, Broad Street
 Calcutta 700019

CONTRACTOR'S SIGNATURE
 [Signature]
 [Name]
 [Address]

DOORS AND WINDOW SCHEDULE:

DOOR/ WINDOW	TYPE	FINISH	LANTERN	HEIGHT
D1	2450	200	2100	2100
D2	2400	200	2100	2100
D3	1600	200	2100	2100
D4	1200	200	2100	2100
D5	1000	200	2100	2100
D6	800	200	2100	2100
D7	750	200	2100	2100
D8	1200	200	2100	2100
D9	800	200	2100	2100
D10	1500	200	2100	2100
D11	1500	200	2100	2100
 3, NETAJI SUBHASH CHANDRA BOSE ROAD, KOLKATA - 700040,
 P.S. - REGENT PARK WARD - 97, BOROUGH - X.

SHEET TITLE: TYPICAL FLOOR PLANS WITH FIRE DECK & ROOF PLAN

ARCHITECT
 Subir Kumar Basu
 CONSULTING ARCHITECTS & ENGINEERS
 4, BROAD STREET
 CALCUTTA 700019

SCALE: 1:100

DRAWN BY: ROUNGALITA
CHECKED BY: SUBIR KUMAR BASU
DATE: 20/04/2019

CONTRACTOR'S SIGNATURE
 [Signature]
 [Name]
 [Address]