

SITE PLAN OF 493/ B/66 G.T ROAD (SOUTH) HOWRAH P.S - SHIBPUR

WARD NO. - 36 BOROUGH NO. - IV MOUZA - BAJE SHIBPUR UNDER HOWRAH

MUNICIPAL CORPORATION

TOTAL PROPERTY = 6 B - 07 K - 14 CH. - 02 SFT. SHOWN IN █ COLOUR

RESIDENTIAL BUILDING & LAND = 4 B - 14 K SHOWN IN █ COLOUR

SCHOOL BUILDING & LAND = 11 K - 02 CH. - 32 SFT.


█ COLOUR

REHABILITATION & COMMERCIAL BUILDING & LAND = 16K - 01 CH. - 32 SFT. █ COLOUR

DRIVE WAY (PROPOSED) EAST SIDE OF SCHOOL

& REHABILITATION & COMMERCIAL BUILDING = 06K - 09 CH. - 28 SFT. █ COLOUR

Latitude: 88°19'43.1"E
Longitude: 22°34'20.5"N

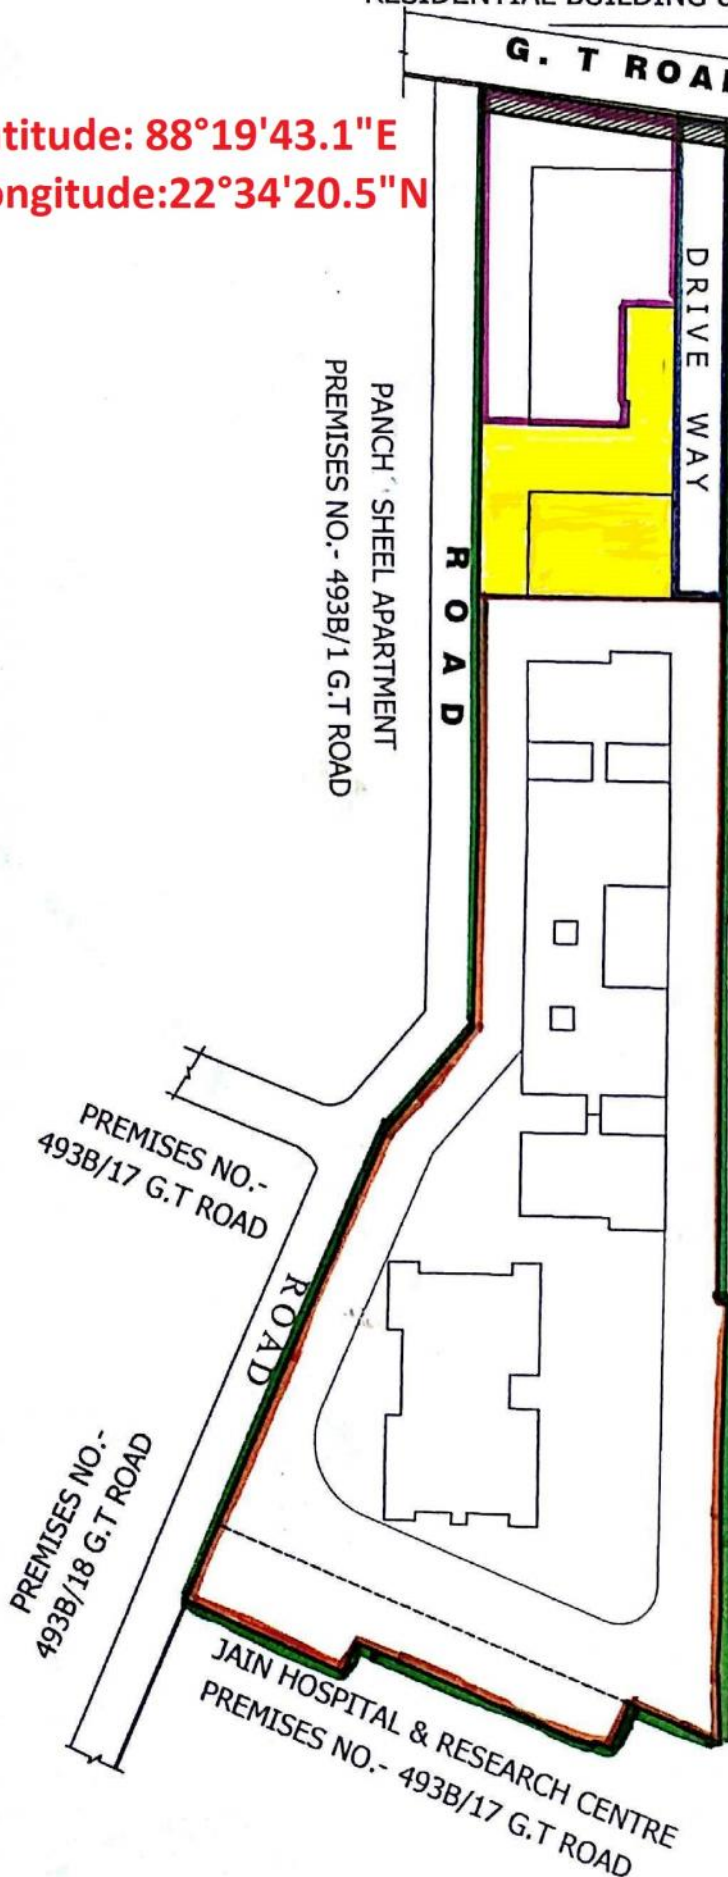

PANCH SHEEL APARTMENT
PREMISES NO. - 493B/1 G.T ROAD

HOWRAH JUTE MILL
PREMISES NO. - 493C G.T ROAD

PREMISES NO. - 493B/17 G.T ROAD

PREMISES NO. - 493B/18 G.T ROAD

JAIN HOSPITAL & RESEARCH CENTRE
PREMISES NO. - 493B/17 G.T ROAD



DRAWN BY
K. CHOWDHURY