




LAYOUT - (FIRST FLOOR PLAN)
SCALE - 1:200

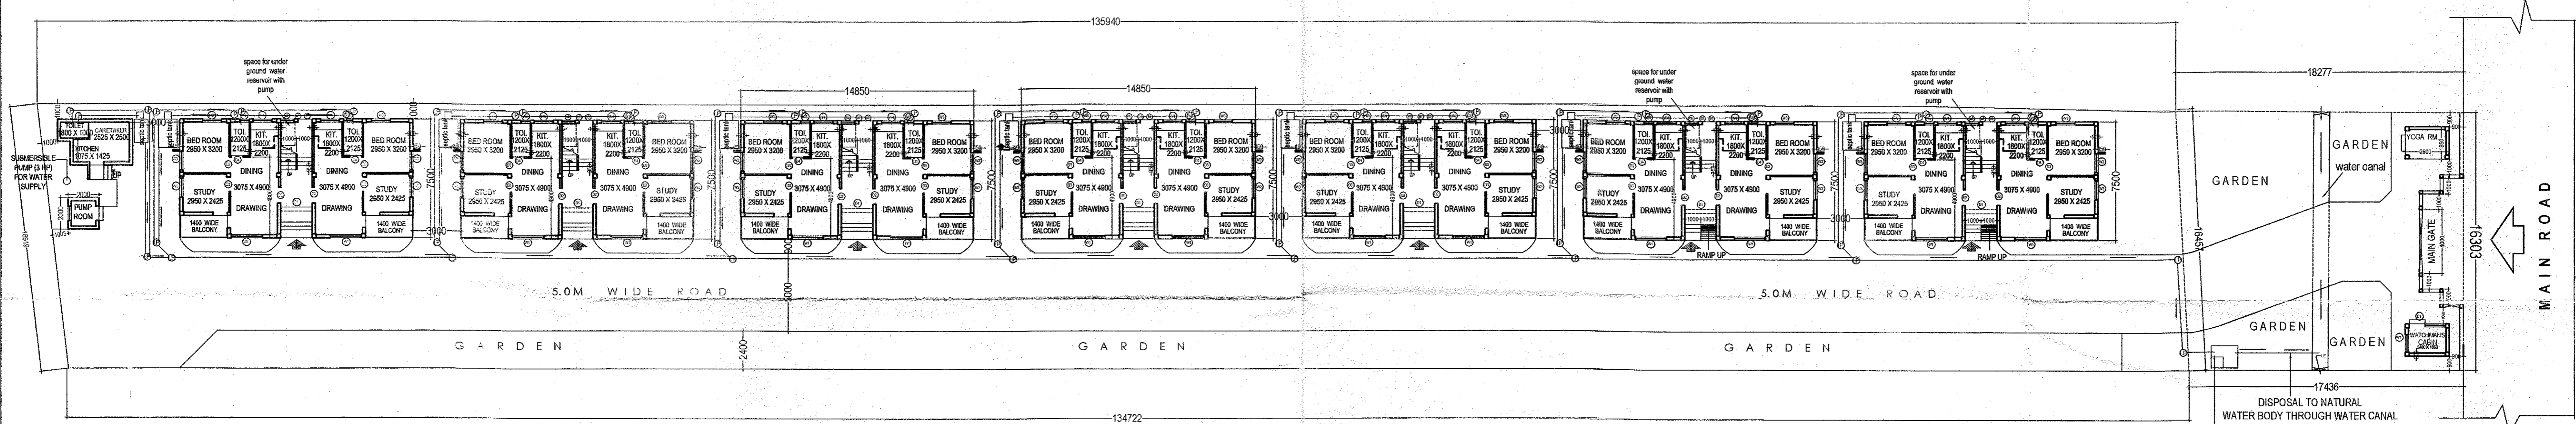

LAYOUT - (GROUND FLOOR PLAN)
LAND AREA = 58 DECIMAL
SCALE - 1:200

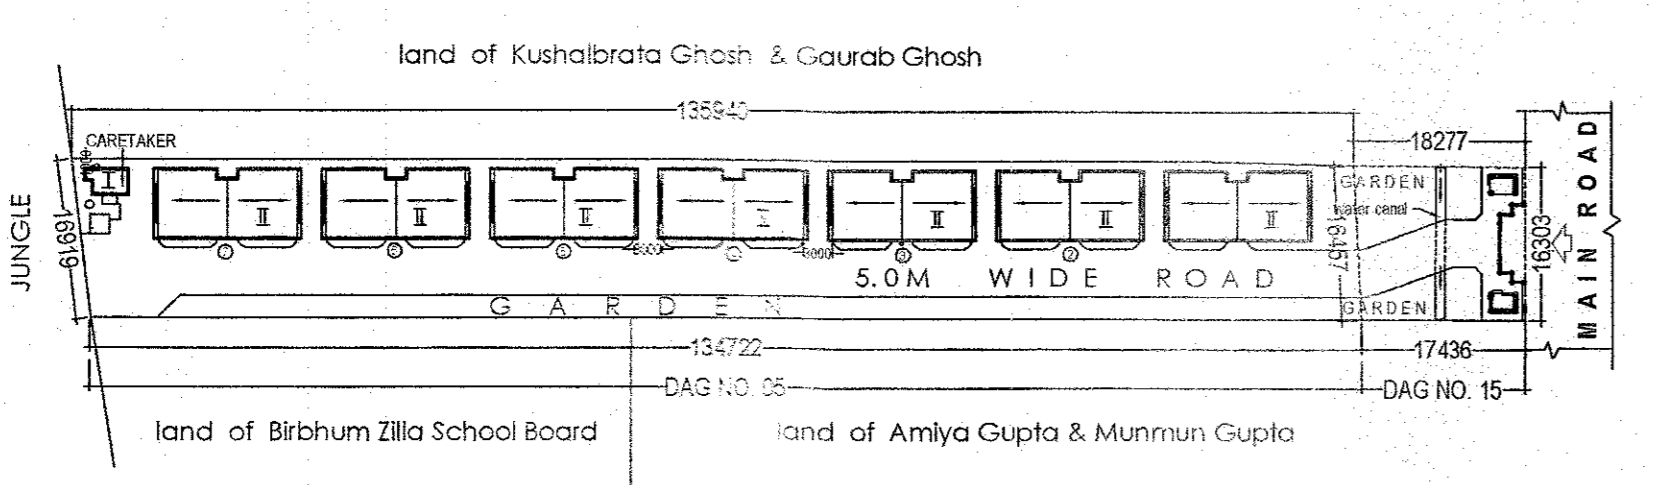

SITE PLAN
SCALE - 1:500

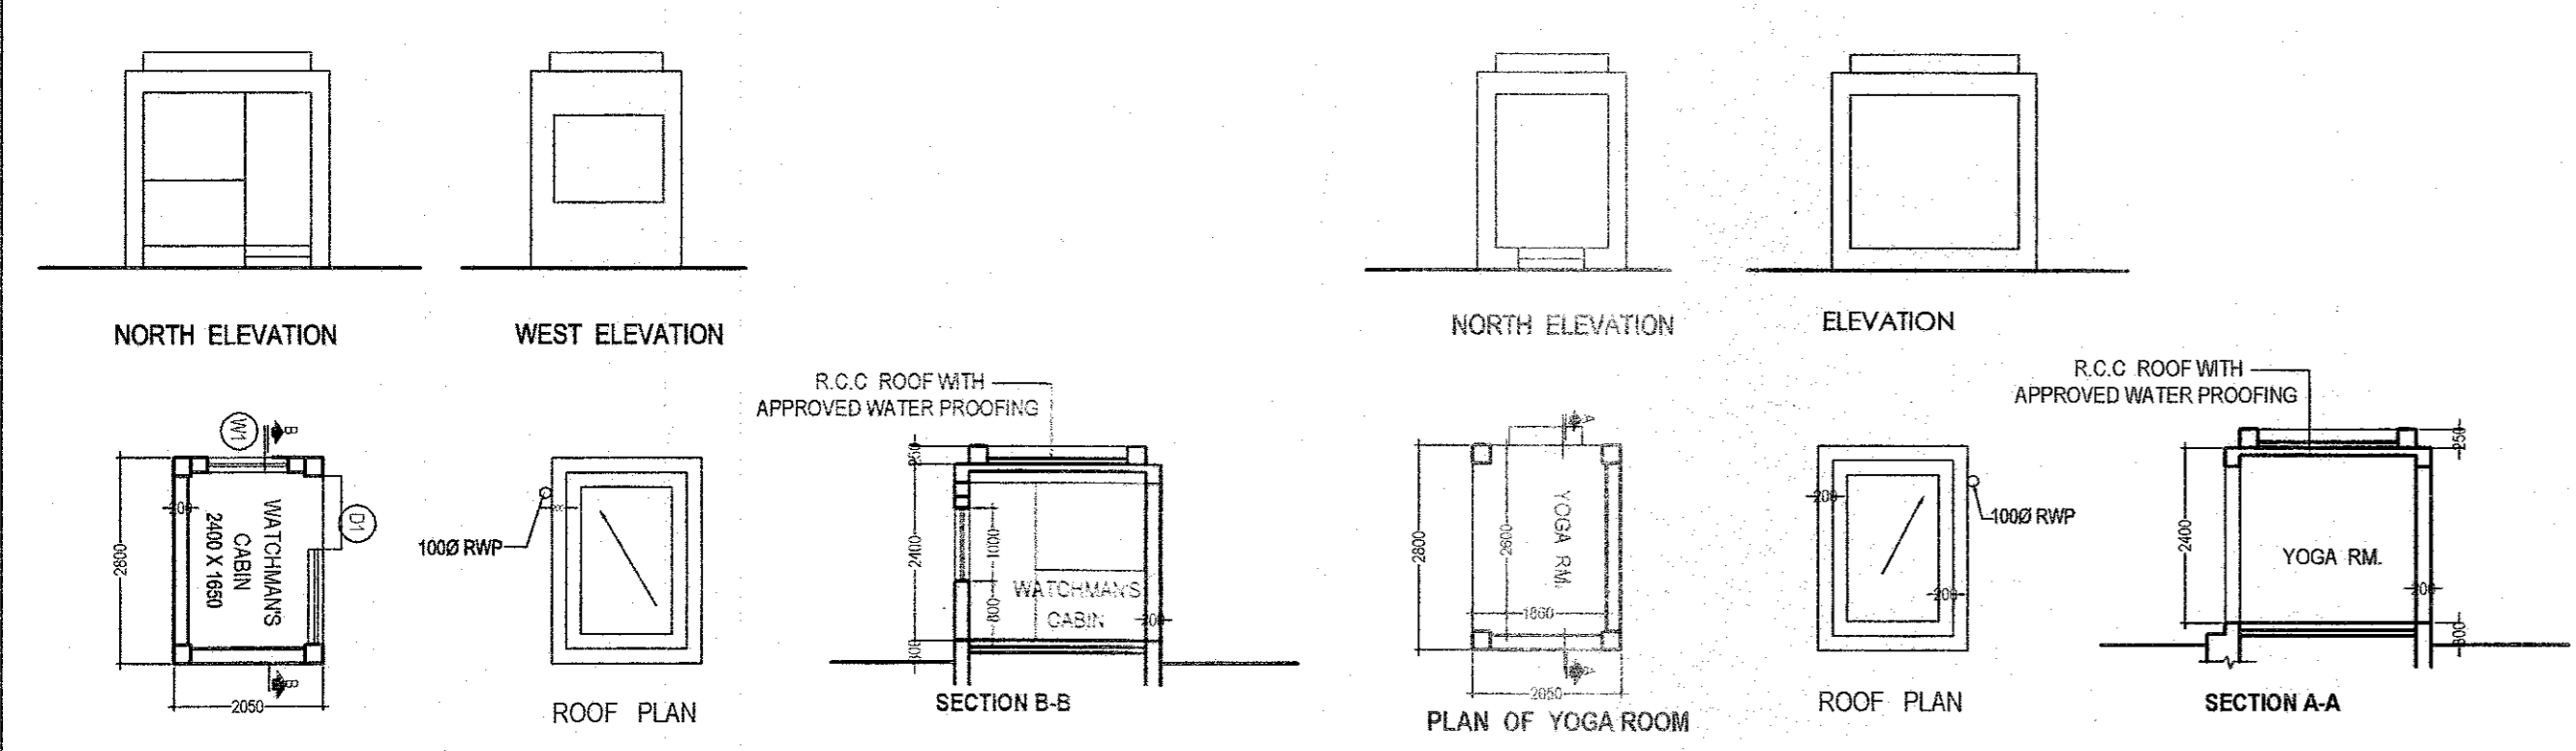


WATCHMAN'S CABIN
AREA : 5.74 SQ.M.
SCALE - 1:100

PLAN OF YOGA ROOM
AREA : 5.74 SQ.M.
SCALE - 1:100

SCHEDULE OF DOORS & WINDOWS

NO.	WIDTH	HEIGHT	REMARKS	NO.	WIDTH	HEIGHT	REMARKS
D1	2800	2100	DOOR GLAZED ALL AROUND	W1	1000	1000	GLAZED ALL AROUND

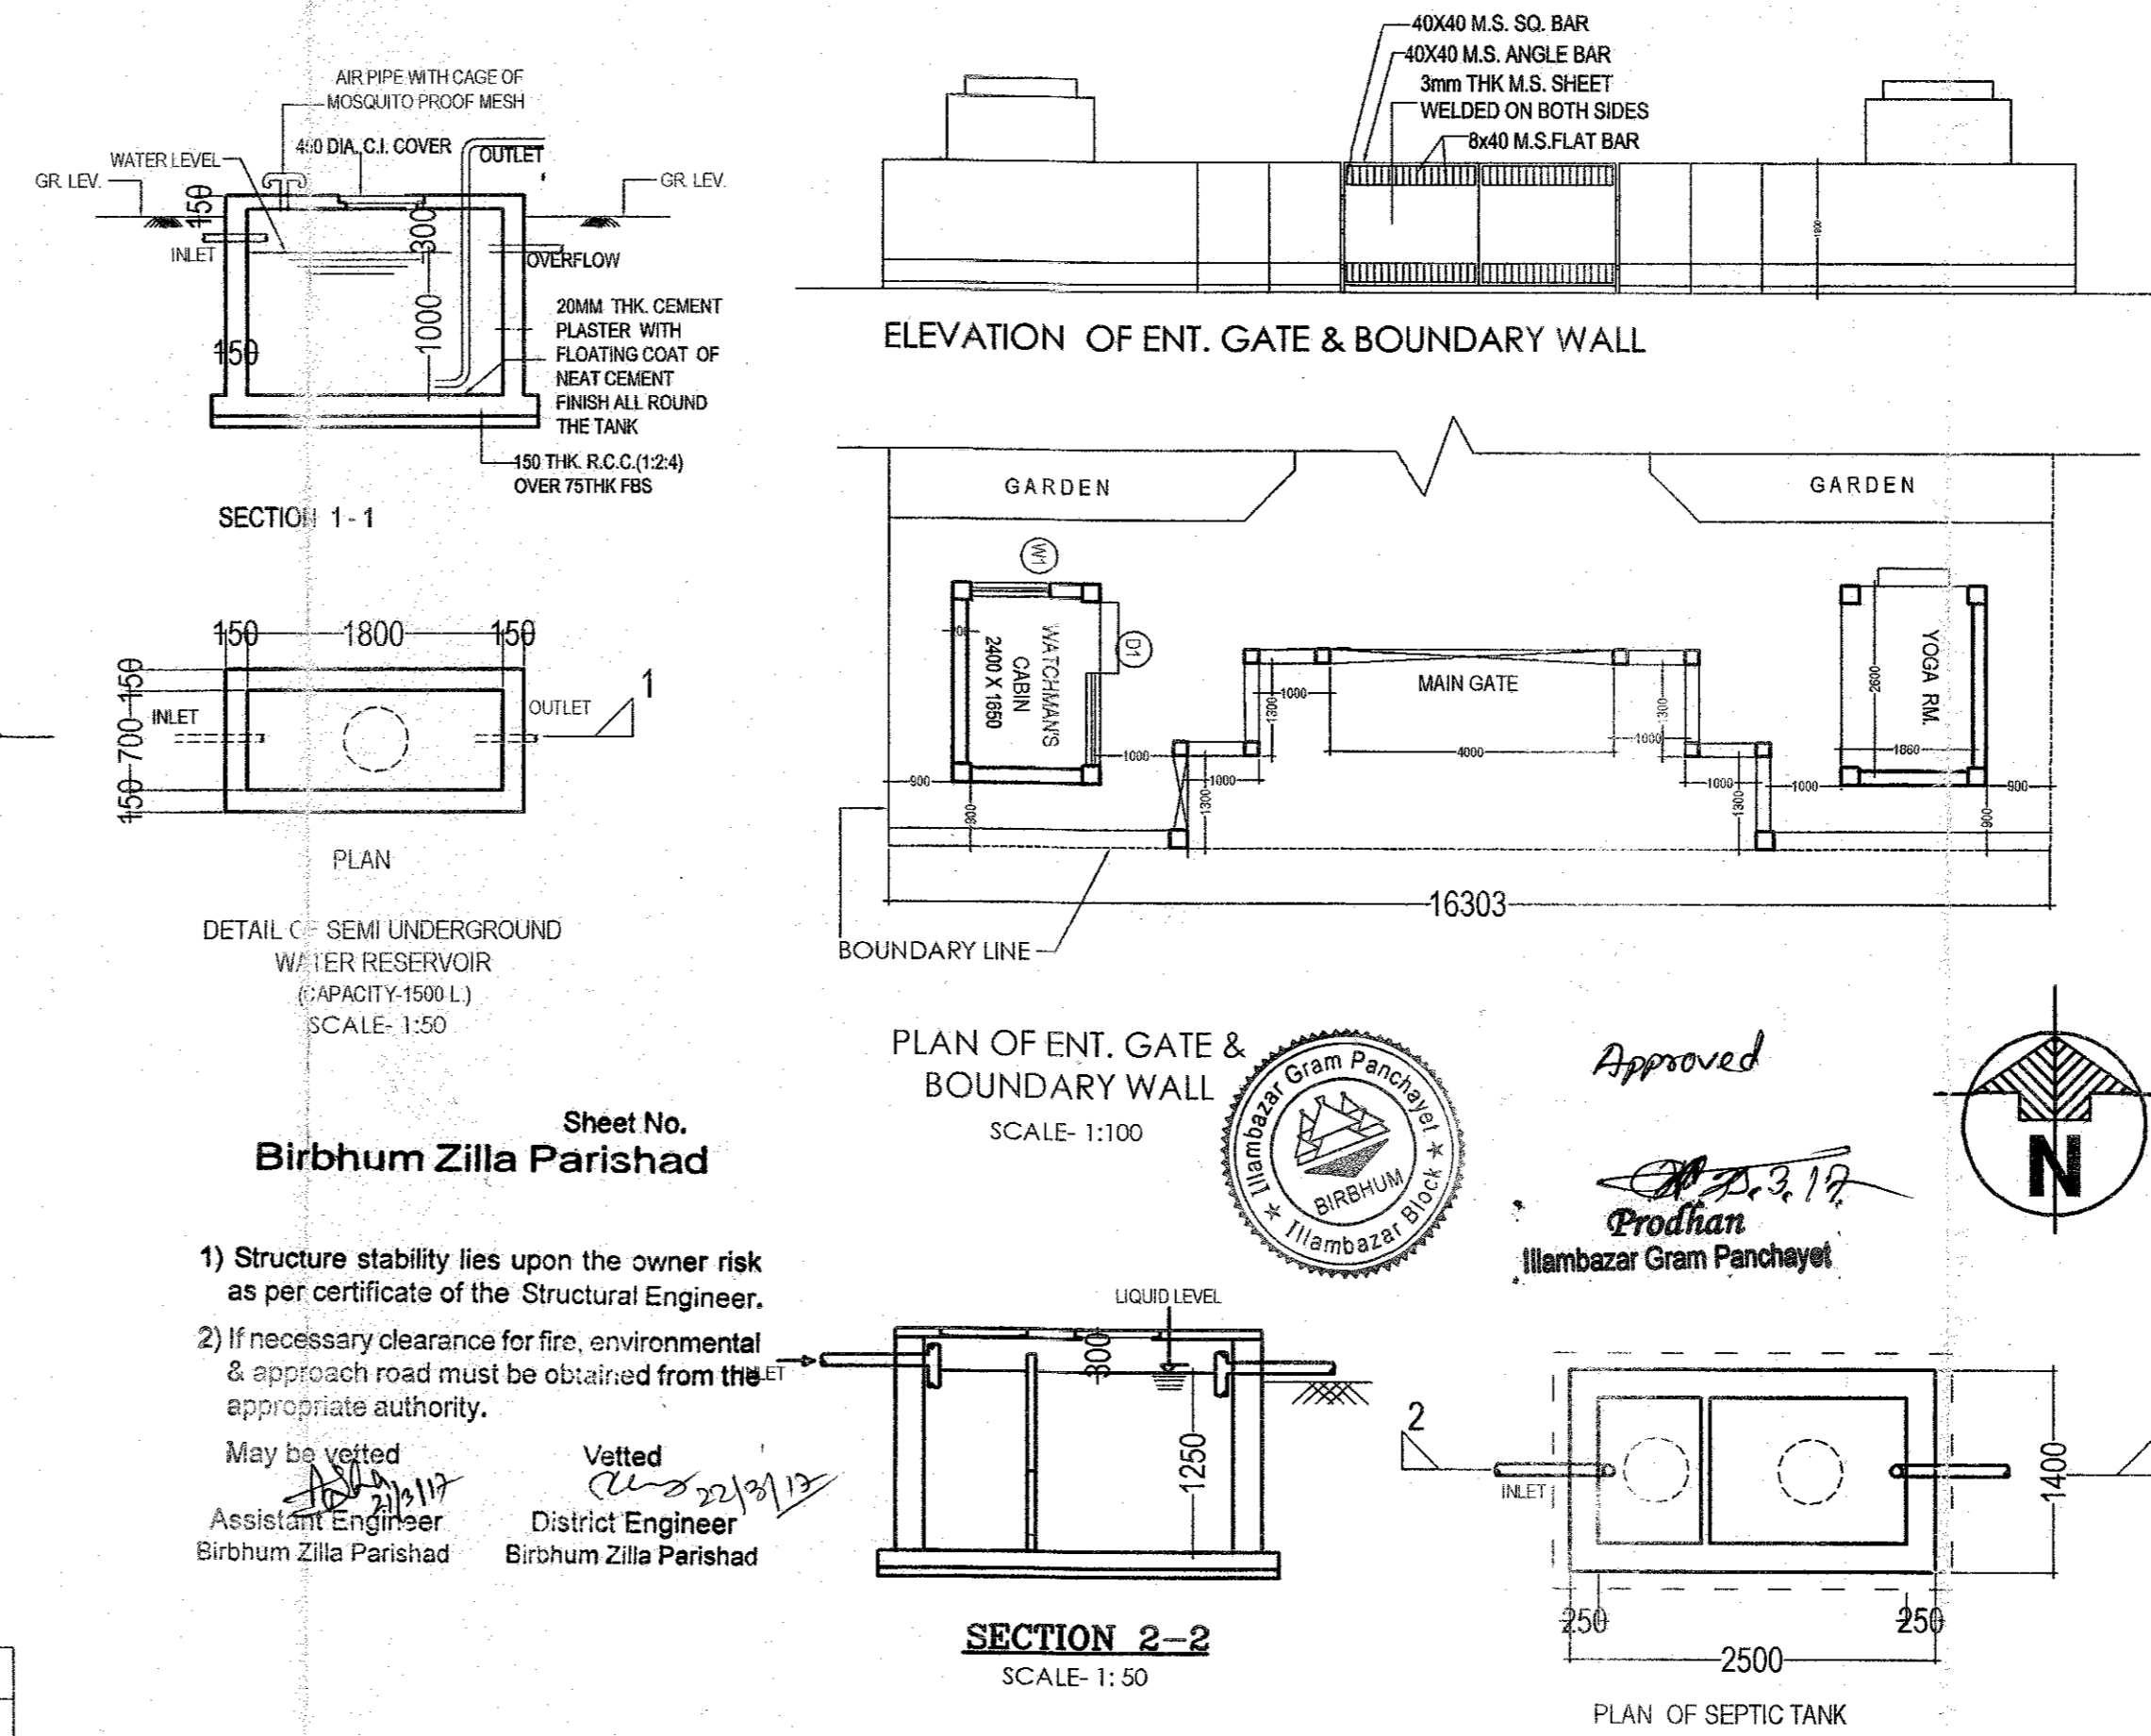

Sheet No.
Birbhumi Zilla Parishad

- Structure stability lies upon the owner risk as per certificate of the Structural Engineer.
 - If necessary clearance for fire, environmental & approach road must be obtained from the appropriate authority.
- May be vetted
Vetted
Assistant Engineer
Birbhumi Zilla Parishad
- Approved
Prodhan
District Engineer
Birbhumi Zilla Parishad

DECLARATION OF ARCHITECT
I CERTIFY THAT ALL THE ARCHITECTURAL DRAWINGS OF THE PROJECT AT DAG NO-05 & 15 HAVE BEEN PREPARED & SIGNED BY ME COMPLYING WITH THE MUNICIPAL BUILDING RULES & SUBMITTED TO THE SANCTIONING AUTHORITY FOR OBTAINING SANCTION

Milini Kanti Ghosh
B.Arch., D.T.R.P.
Council Reg. No. CA/77/3684
NKDA Enrolment No. ACHRNKDA/10/00035

SIGNATURE OF ARCHITECT:
DECLARATION OF ENGINEER
I CERTIFY THAT THE STRUCTURAL DRAWINGS & DESIGN OF BOTH THE FOUNDATION & SUPERSTRUCTURE OF THE BUILDING HAS BEEN MADE CONSIDERING THE SOIL TEST REPORT, AS PER THE RULES AND REGULATIONS MADE UNDER THE ACT AND ALSO CONSIDERING ALL POSSIBLE LOADS, SEISMIC LOAD AND THE MOMENTS GENERATED BY THE PROPOSED STRUCTURE AS PER THE BUREAU OF INDIAN STANDARD AND N.B. CODE OF INDIA

Sourav Das
Dr. Sourav Das
B.E. (Civil), M. Tech, PHD.
KMC Reg. No.-ESE/11/505
L/140, Nakatala, Kolkata-700047

SIGNATURE OF ENGINEER:
Jayati Das

SIGNATURE OF OWNER:

ARCHITECTS CONSORTIUM
KOLKATA - 700068

RESIDENTIAL PROJECT AT DAG. NO.-05 & 15, J.L. NO.-129
L. R. KHATIAN NO - 474 MOUZA - DWARANDA,
P.S. ILLAMBAZAR, DIST. BIRBHUM, W.B. PIN- 731236
OWNER - SMT. JAYATI DAS W/O RAJAT KANTI DAS

WATCHMAN'S CABIN, YOGA RM, ENT. GATE, BOUNDARY WALL, SITE PLAN & LAYOUT PLAN ETC

SCALE: 1:100, 1:200, 1:50, 1:500
DATE: 9.9.16
DRAWING NO.: A-1