


SITE PLAN OF A LAND SITUATED AT MOUZA: RECKJOANI, JL NO: 13, RS/LR DAG NO:1573, LR KHATIAN NOS: 4231, 4827, PS: RAJARHAT, DISTRICT: 24 PGS(N), UNDERRAJARHAT BISHNUPUR 1 NO GRAM PANCHAYET.

Latitude : 22° 37' 44" N
 Longitude : 88° 29' 03" E

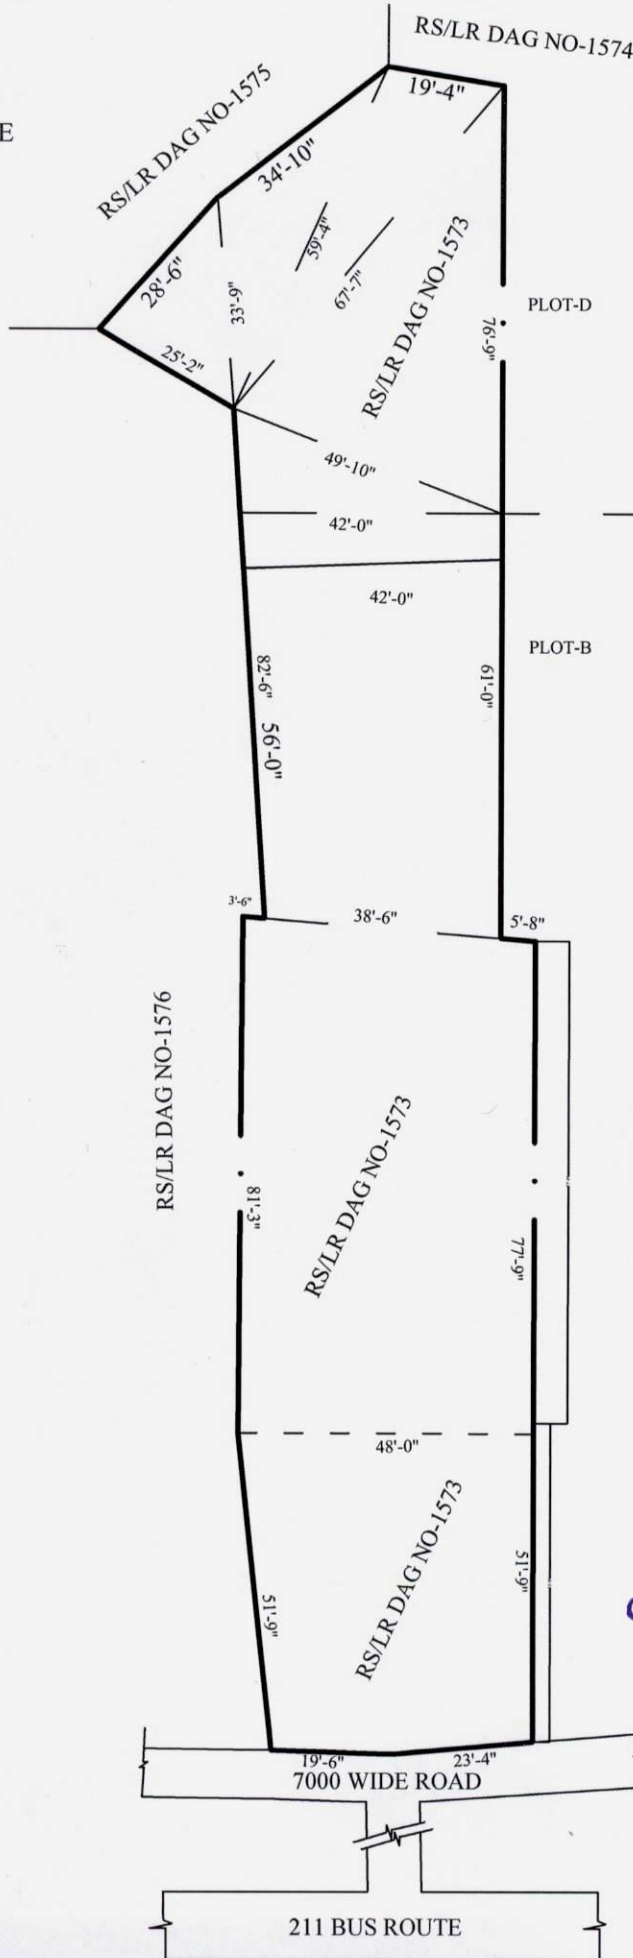

SCALE : N.T.S.



COMMITTED PARTNERS COMPANY

Handwritten signature/initials

Partners.

 SIGNATURE