


900X1100

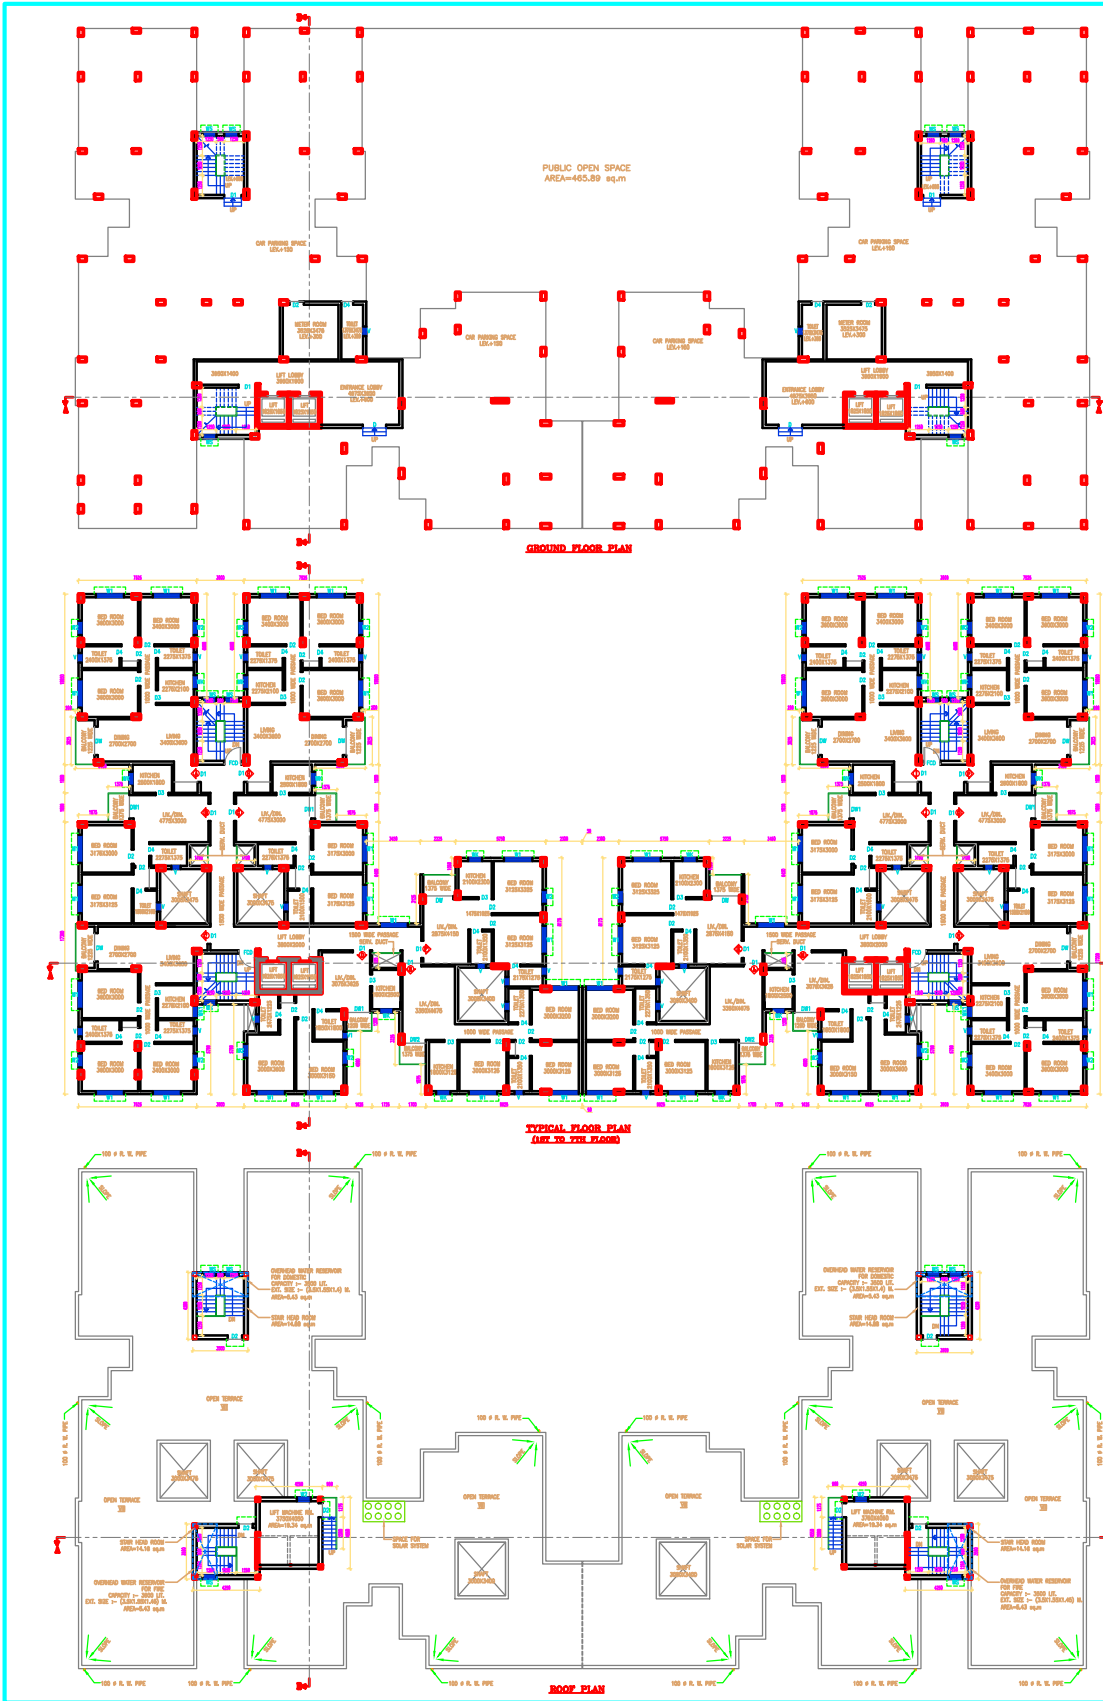

EXST. CONST. SHOWN IN COL. ---
 PROP. CONST. SHOWN IN COL. ---
 PROPERTY LINE SHOWN IN COL. ---
 ROAD SHOWN IN COL. ---
 DRAIN SHOWN IN COL. ---

SCHEDULE OF DOORS & WINDOWS

TYPE	SILL (UNITS)	SIZE	TYPE	SILL (UNITS)	SIZE
D1	2100	1500X2100	W1	275	2100
D2	2100	900X2100	W2	275	2100
D3	2100	825X2100	W3	275	2100
D4	2100	750X2100	W4	1050	2100
DW1	2100	1800X2100	W5	1050	2100
DW2	2100	1500X2100	W6	1050	2100
			W7	800	2100
			V1	1200	2100
			V2	1200	2100

- SECTIONAL NOTES**
1. ALL DIMENSIONS ARE IN MM.
 2. DRAIN WORK IS EXCEPTED IN FOUNDATION WORK.
 3. FOUND. THICK SHD. FILLING OVER FOUNDATION WLL.
 4. FOUND. THICK P.C.C. OVER SHD. LAYER SHD. BEAT FLAT SLAB.
 5. FIRST CLASS CONCRETE INCLUDING CURD PROTECT LAYER.
 6. ACC. WORK WILL BE AS PER DRAWING.
 7. ALL STRUCTURAL CALCULATION MUST BE MADE TO SATISFY OF 4th & 10th.
 8. GRADE OF STEEL : FE 415
 9. GRADE OF CONCRETE INCLUDING IN SUPERSTRUCTURE WITH 14 SHD. CONCRETE MIXTURE.
 10. 12MM. CONCRETE REINFORCE IN FOUNDATION SHALL WITH 14 SHD. CONCRETE MIXTURE.
 11. 20MM. THICK FLOORING ON ROOF SHALL WITH 14 SHD. CONCRETE MIXTURE.
 12. 20MM. THICK FLOORING ON OUTSIDE WALL WITH 14 SHD. CONCRETE MIXTURE.
 13. 10MM. THICK FLOORING ON CEILING SHALL WITH 14 SHD. CONCRETE MIXTURE.
 14. 20L. SHD. WOOD WORK FOR DOOR & WINDOW FRAMING.
 15. 40MM. SHD. WOOD WORK FOR DOOR & WINDOW PANEL SHAPING.
 16. 10MM. CONCRETE REINFORCE OVER BRICK OR PLASTER.
 17. SLOPE WORK & SINK PIT WILL BE AS PER DRAWING.
 18. ALL WORK & FINISH WILL BE AS PER DRAWING.
 19. CUR. PROTECT SPACE SHALL BE MAINTAINED PER OWNER'S DESIG. CUR. PROTECT SHALL BE AS ALLOWED.

SIGNATURE OF MEMBER
 CHAIRMAN IN COUNCIL

SIGNATURE OF HEALTH OFFICER

SIGNATURE OF ENGINEER

CERTIFICATE OF ARCHITECT
 THE I.S.A. HAS CERTIFIED ON THE PLAN ITSELF WITH FULL RESPONSIBILITY THAT THE BUILDING PLAN HAS BEEN DRAWN UP AS PER PROVISION OF W.B. BLDG. RULES 2007, AS AMENDED FROM TIME TO TIME AND THAT THE SITE CONDITION INCLUDING THE WIDTH OF THE ADJUTING ROAD CONFORM WITH THE PLAN AND IT IS A BUILD ABLE SITE AND NOT A TANK OR A FILLED UP TANK.

SIGNATURE OF ARCHITECT

CERTIFICATE OF STRUCTURAL ENGINEER
 CERTIFIED THAT THE SITE HAS BEEN INSPECTED PERSONALLY AND STRUCTURE OF THE BUILDING HAS BEEN DESIGNED BY ME AS TO BE SAFE IN ALL RESPECT INCLUDING CONSIDERATION OF BEARING CAPACITY AND SETTLEMENT OF SOIL ON THE BASIS OF RECOMMENDATION OF GEOTECHNICAL ENGINEER. ALSO THAT THE PLAN HAS BEEN DESIGNED AND DRAWN UP STRICTLY ACCORDING TO THE WEST BENGAL MUNICIPAL BUILDING RULES, 2008.

SIGNATURE OF STRUCTURAL ENGINEER

CERTIFICATE OF GEO-TECHNICAL ENGINEER
 IT IS CERTIFIED THAT THE COMPREHENSIVE GEO-TECHNICAL REPORT ON SOIL INVESTIGATION HAS BEEN PREPARED BY ME FOR DESIGN AND CALCULATION OF THE FOUNDATION BY ANALYZING THE SOIL SAMPLE FOR ESTIMATING THE BEARING CAPACITY OF THE SOIL ON WHICH FOUNDATION OF THE STRUCTURE WILL BE CONSTRUCTED. I SHALL ALSO CHECK THE NATURE OF THE SOIL AFTER EXCAVATION AT SITE SO THAT FOUNDATION IS EXTENDED UP TO APPROPRIATE DEPTH THAT HAS BEEN PROPOSED IN THE GEO-TECHNICAL REPORT.

SIGNATURE OF GEO-TECHNICAL ENGINEER

CERTIFICATE OF OWNER
 CERTIFIED THAT I/WE HAVE GONE THROUGH THE WEST BENGAL MUNICIPAL BUILDING RULES 2007 AND UNDERTAKE TO ABIDE BY THOSE RULES DURING AND AFTER THE CONSTRUCTION OF BUILDING AND WE SHALL NOT ON LATER DATE MAKE ANY ADDITION OR ALTERATION TO THIS PLAN.

SIGNATURE OF OWNER

TITLE: BLOCK - 1
 GROUND FLOOR PLAN, TYPICAL FLOOR PLAN(1ST TO 7TH FLOOR) & ROOF PLAN

PROJECT: ADDITION & ALTERATION PROPOSED G+H (240 SQ. FT.) STORED RESERVATION, CHANDER PLAN BANGAL AND HOUSES P.V. LTD. & JAYSHANKAR PAPER PVT. LTD. AT MOUDA, WESTBENGAL, INDIA. NO. 24 MONDIA, ANDHERY NORTH, S.S. PLATE. NO. 134, 136, 137, 138, 139, 140, 142, 143, 144, 145, 146, 147, 148, 149, 150, 152, 153, 154,1000.

RAJ AGRAWAL & ASSOCIATES
 ARCHITECTS, PLANNERS AND INTERIOR DESIGNERS
 88, NORTH CHANDER ROAD, BANGALORE-56
 SHEET NO. 1 OF 02