


PROPOSED G + VII STORIED (HT. -24.500 MT) TWO NOS & G+III STORIED (HT.-12.30 MT) ONE NO
RESIDENTIAL BUILDING AT PREMISES NO-20 RAJDANGA MAIN ROAD, KOLKATA, WARD-107,
BOROUGH-XII, P.S.-KASBA, DAG NO-3235, 3259, 3260/6126, 3260, KHATIAN NO-555, J.L NO-13,
TOUZI NO- 145, UNDER KOLKATA MUNICIPAL CORPORATION.

LATITUDE OF THE SITE-22.514400

LONGITUDE OF THE SITE-88.392807

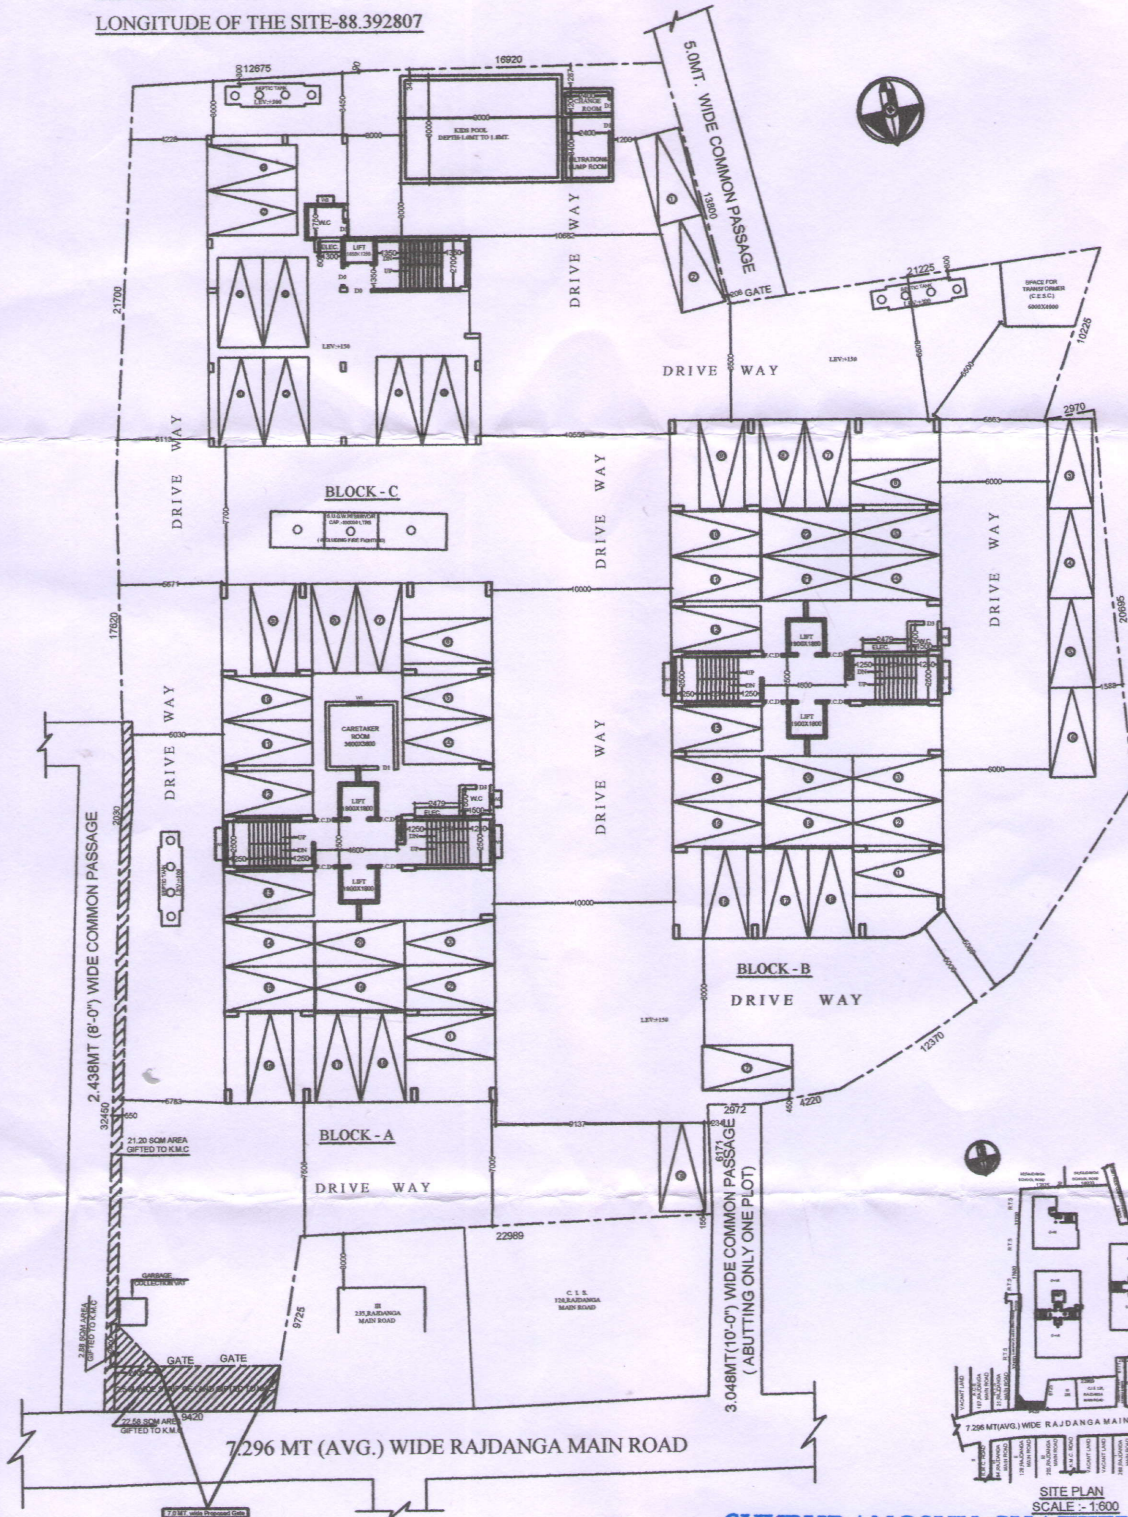


GROUND FLOOR PLAN
SCALE: 1:100

SHUBHRANGSHU CHATTERJEE

Shubhrangshu Chatterjee
Consulting Architect

Reg. No.: CA/2004/32847

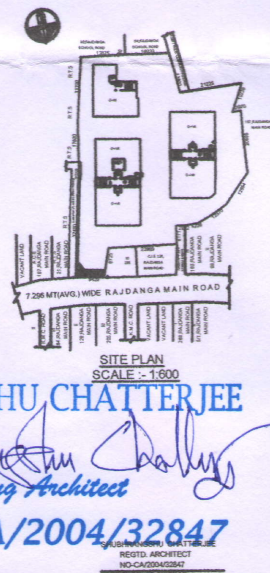

SITE PLAN
SCALE: 1:600