


GROUND FLOOR PLAN

SCALE=1:100


AREA:-	PROJECT:-	SCHEME:-2		DELTA CONSULTANTS CONSULTING ENGINEERS ARCHITECTS PROJECT CONSTRUCTION MANAGEMENT CF 154, SECTOR I, SALT LAKE CITY, KOLKATA 700 064. Tel: 91-33-2358 5471, 90071 88937 E-Mail : deltasks@gmail.com Website: www.deltaconsultants.org
* LAND AREA = 301.09 SQ.M	* GR.FL. PLAN	* DATE:- 06.08.2019		
* PER. AREA (55%) = 165.5995 SQ.M	* PLOT NO.- CE/1/B/121	* SCALE:- 1:100		
* PROP. AREA = 165.21 SQ.M	* PRE. NO.- 00-0000	* DRAWN BY:- TANMOY		
	* NEW TOWN, KOLKATA.			

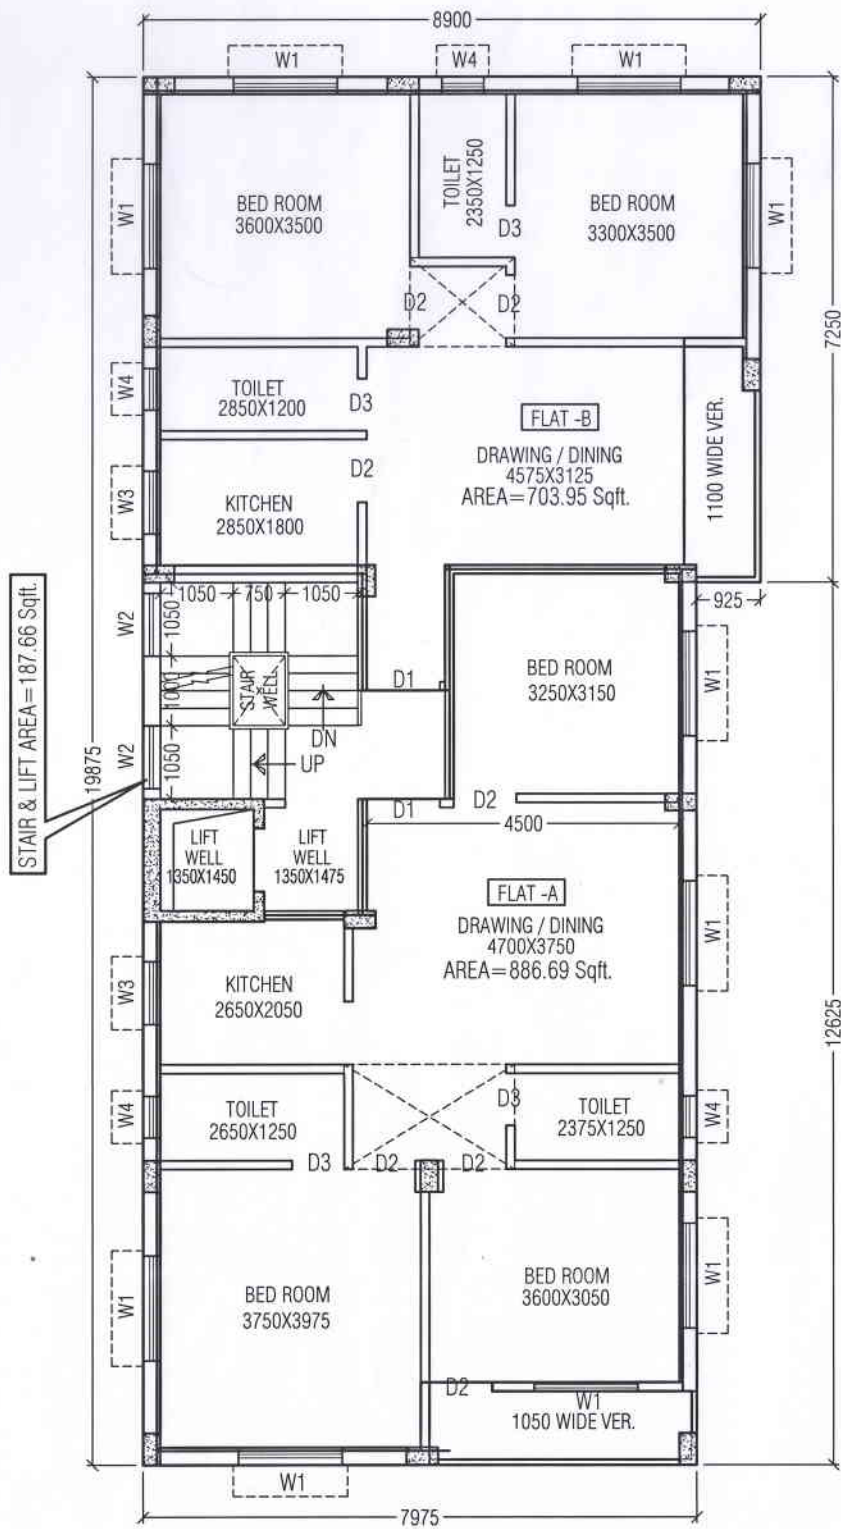

1ST, 2ND & 3RD FLOOR PLAN

SCALE=1:100

AREA:-	PROJECT:-	SCHEME:-2		DELTA CONSULTANTS CONSULTING ENGINEERS ARCHITECTS PROJECT CONSTRUCTION MANAGEMENT CF 154, SECTOR I, SALT LAKE CITY, KOLKATA 700 064. Tel: 91-33-2358 5471, 90071 88937 E-Mail : deltacks@gmail.com Website: www.delticonsultants.org	
* LAND AREA = 301.09 SQ.M	* 1ST,2ND&3RD FL. PLAN	* DATE:- 06.08.2019			
* PER. AREA (55%) = 165.5995 SQ.M	* PLOT NO.- CE/1/B/121	* SCALE:- 1:100			
* PROP. AREA = 165.21 SQ.M	* PRE. NO.- 00-0000	* DRAWN BY:- TANMOY			
	* NEW TOWN. KOLKATA.				

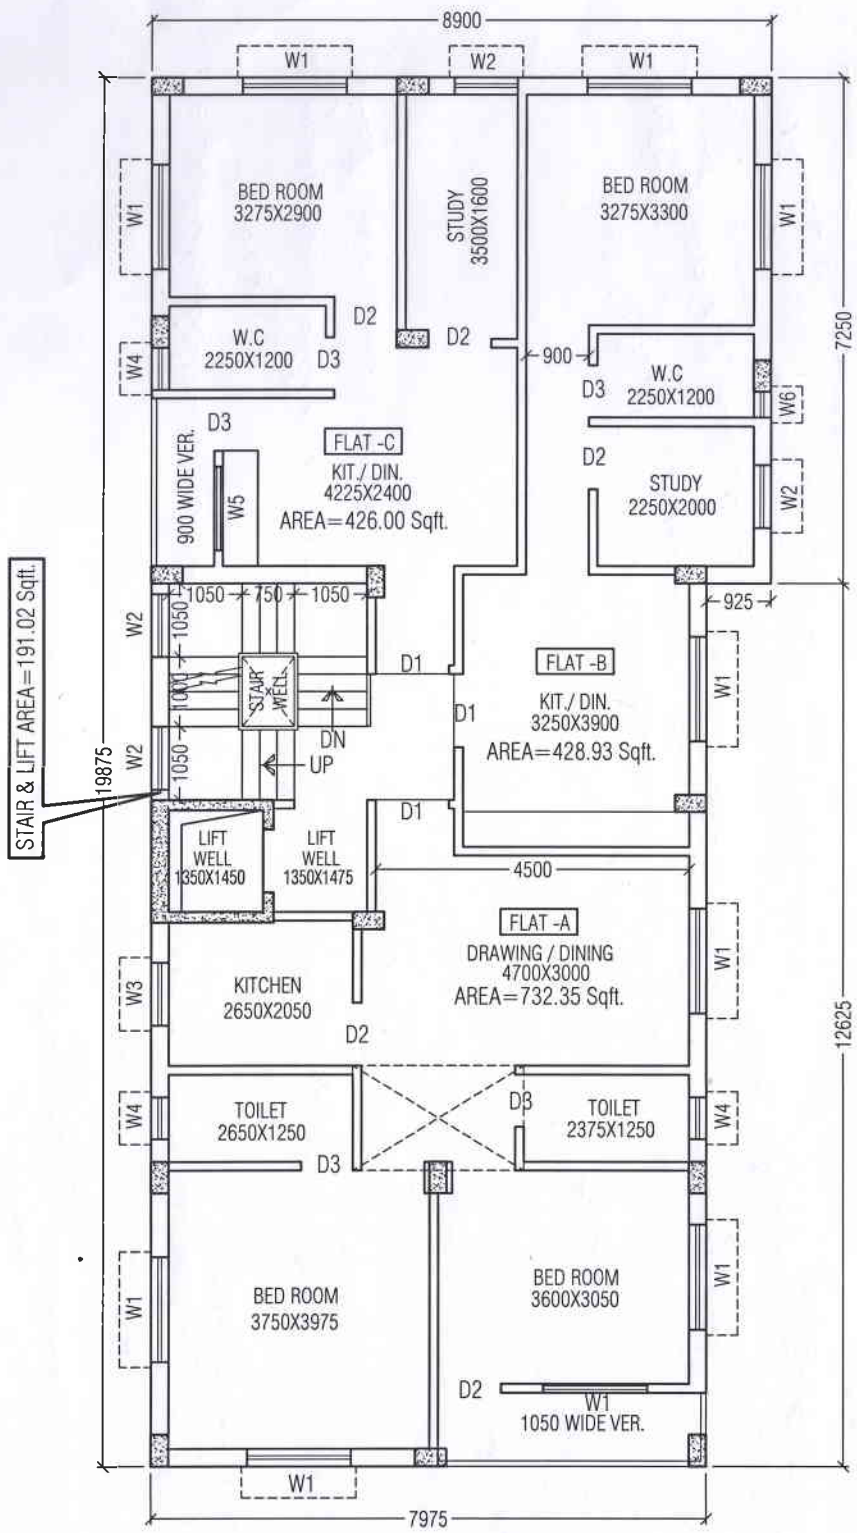

4TH FLOOR PLAN

SCALE = 1:100

AREA:-	PROJECT:-	SCHEME:-2		DELTA CONSULTANTS
* LAND AREA = 301.09 SQ.M	* 4TH FL. PLAN	* DATE:- 06.08.2019		CONSULTING ENGINEERS ARCHITECTS
* PER. AREA (55%) = 165.5995 SQ.M	* PLOT NO.- CE/1/B/121	* SCALE:- 1:100		PROJECT CONSTRUCTION MANAGEMENT
* PROP. AREA = 165.21 SQ.M	* PRE. NO.- 00-0000	* DRAWN BY:- TANMOY		CF 154, SECTOR I, SALT LAKE CITY, KOLKATA 700 064. Tel: 91-33-2358 5471, 90071 88937 E-Mail: deltasks@gmail.com Website: www.deltaconsultants.org

