


GROUND FLOOR PLAN



12.00 MT. WIDE ROAD

INTERNAL ROAD


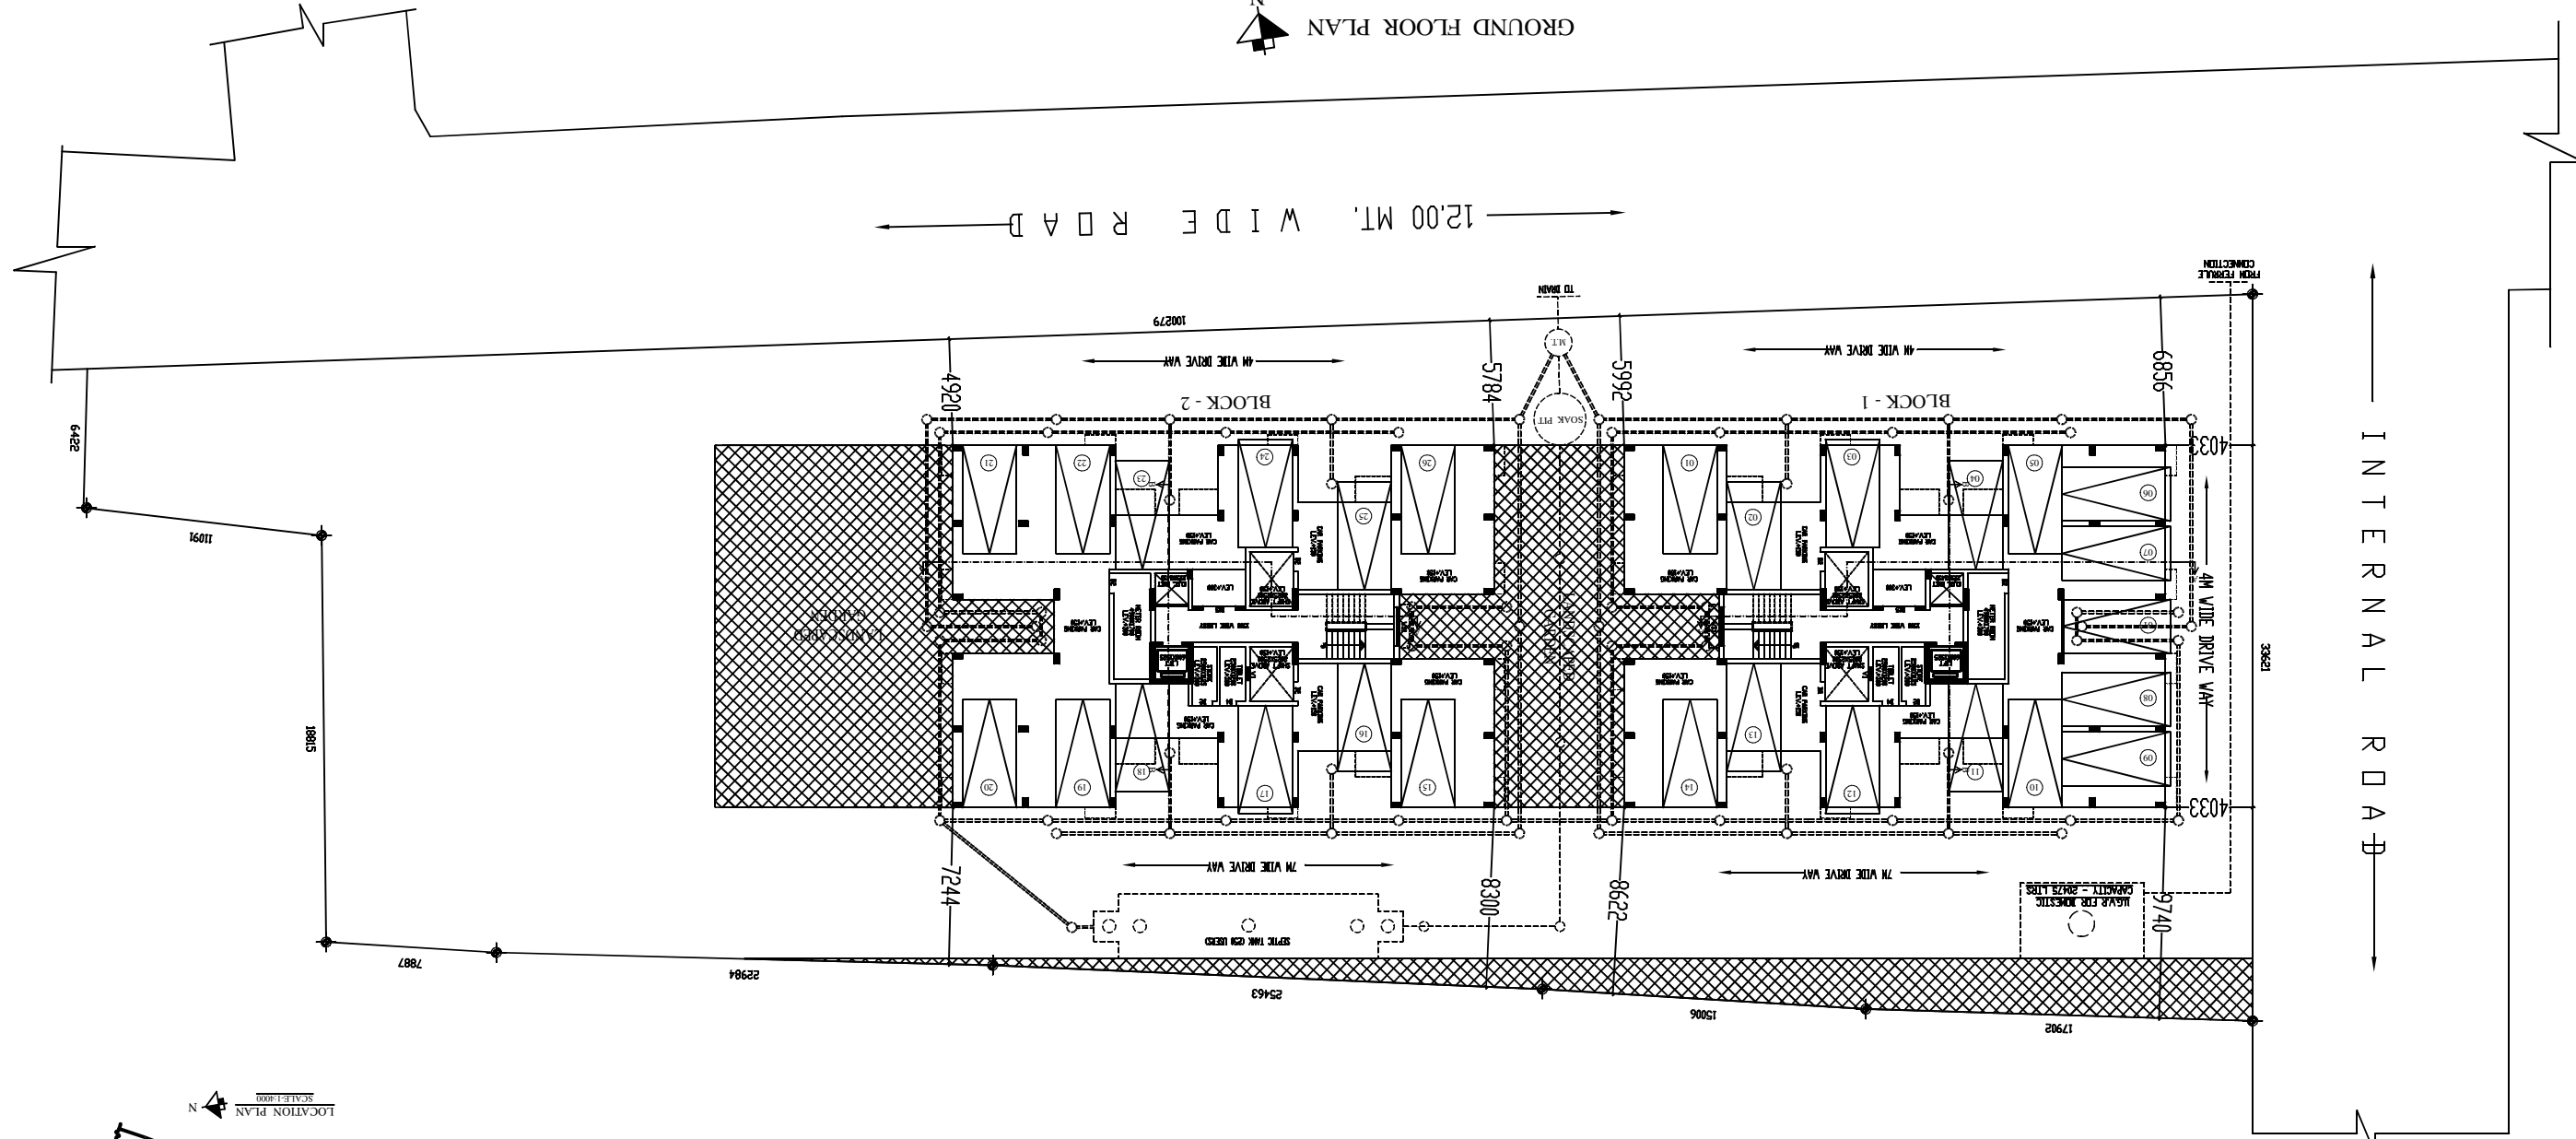


**FOR OFFICE USE ONLY**

RAJ AGRAWAL & ASSOCIATES  
100, 101, 102,1000

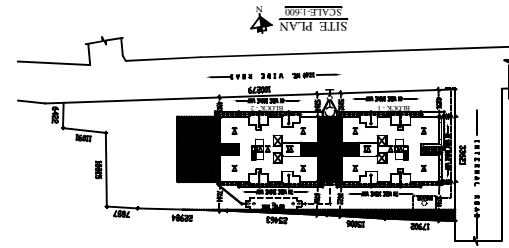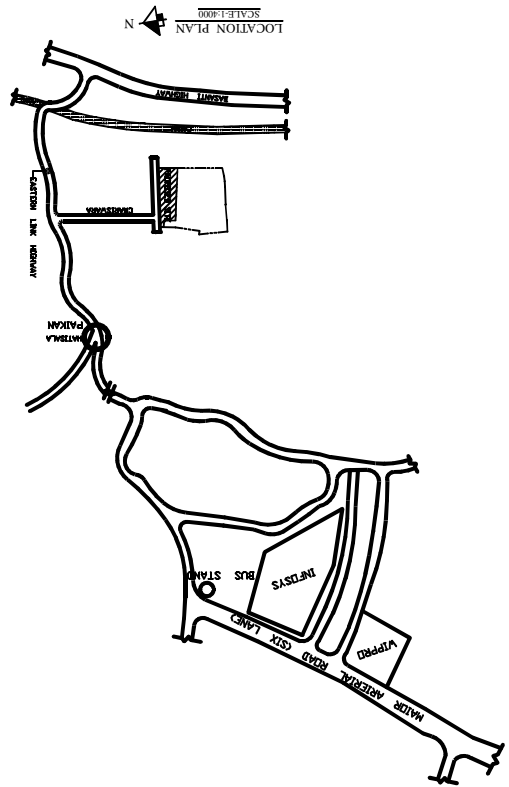

SCALE: 1:50  
DETAIL OF U.G.W.R FOR DOMESTIC  
CAPACITY PROVIDED = 20475 LTRS.  
PLAN

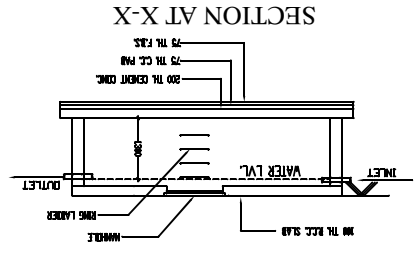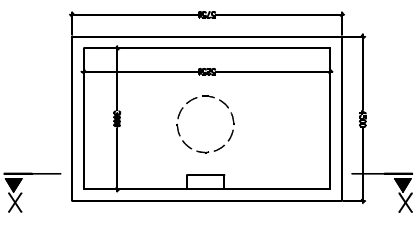

SCALE: 1:50  
DETAIL OF SEPTIC TANK (250 USERS)  
CAPACITY PROVIDED=42.89 CU.M  
PLAN

