


PROPOSED G+3 STORED RESIDENTIAL BUILDING PLAN (1) SAPTAPARNA DAS, (2) TAPAN KR. DEY, (3) RINA DEY, (4) MALLIKA BASU, (5) MALAY KANTI BOSE, (6) SANGITA BOSE, (7) SANDIPAN BOSE, (8) BIMAL KUMAR MITRA, (9) BIBEK KUMAR MITRA AT MOUZA-NOAPARA, J.L. NO.- 83, RE.SA NO.-137, TOUZI NO.-146, C.S. DAG NO.-1115 CORRESPONDING TO R.S. DAG NO.-1981/2499, C.S. KHATIAN NO:- 275, 354, R.S. KHATIAN NO.-1381, PARGANA-ANOWARPUR, P.S. & MUNICIPALITY-BARASAT, WARD NO.- 5, HOLDING NO.- 115, PREMISES AT SAROJINIPALLY (N.D.P.-I) DIST.- 24 PGS (N). PINCODE- 700126, KOLKATA.

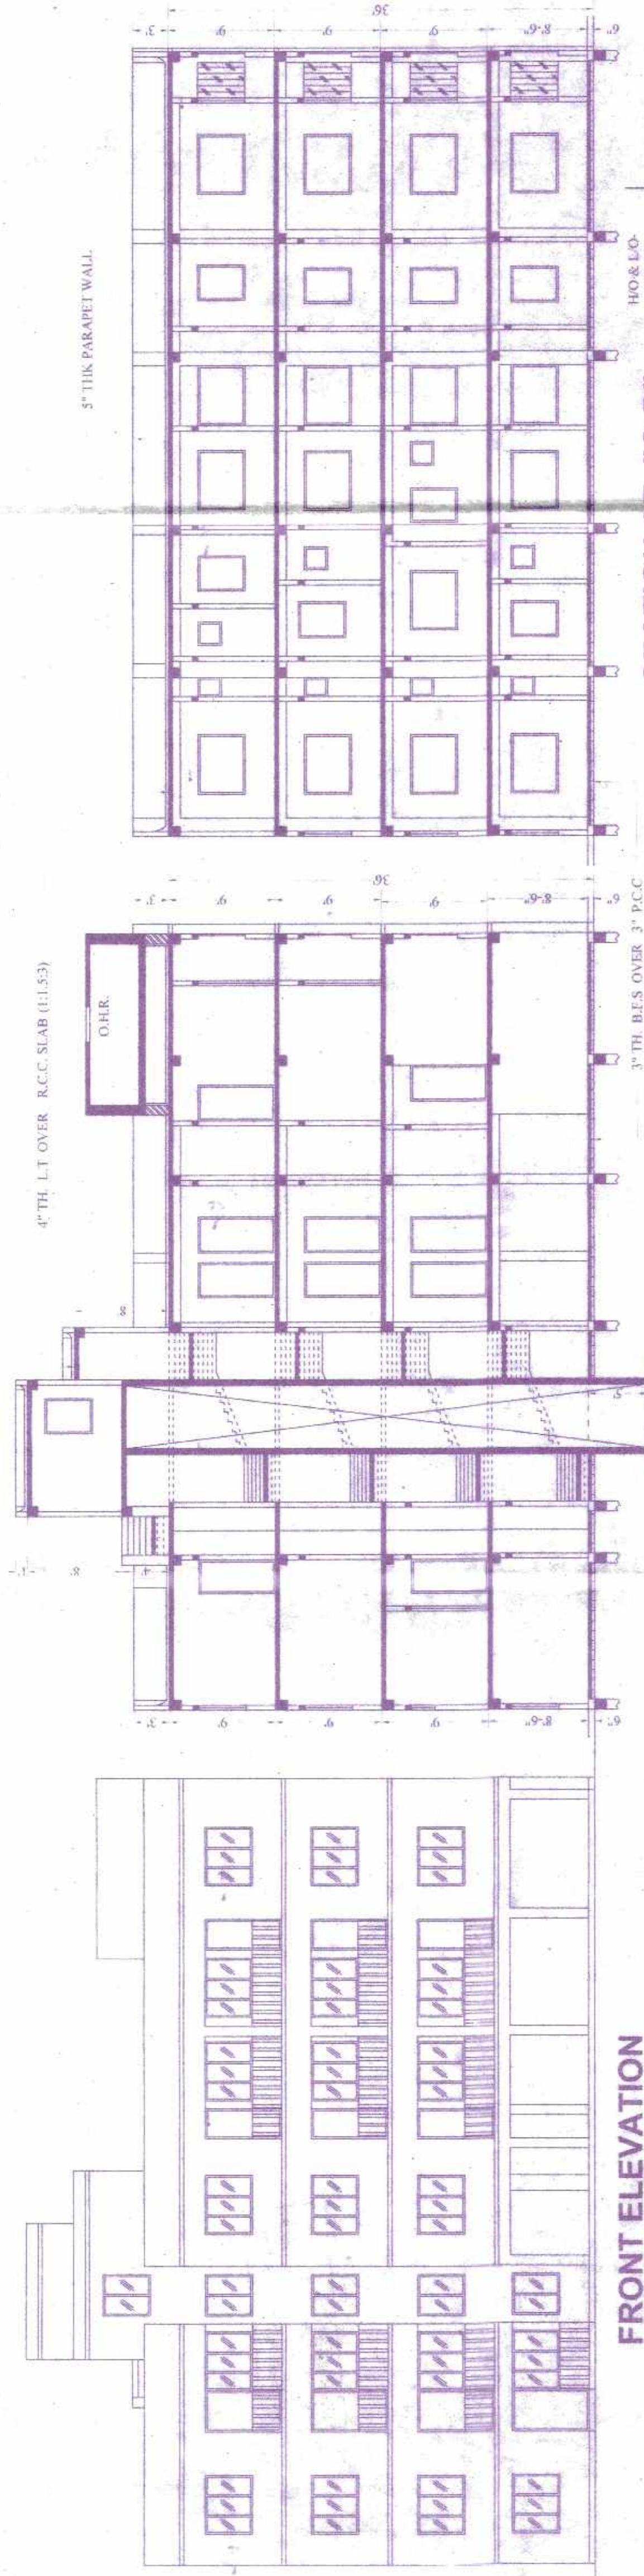

FRONT ELEVATION
SCALE: 1"=8'-0"

SECTION AT "A-B"
SCALE: 1"=8'-0"

SECTION AT "C-D"
SCALE: 1"=8'-0"

ROOF PLAN
SCALE: 1"=8'-0"

SCHEDULE OF DOORS & WINDOWS

DETAILS OF OHR.
SCALE: 1"=4'-0"

DETAILS OF UGR.
SCALE: 1"=4'-0"

DETAILS OF SEPTIC TANK & SOAK PIT.
SCALE: 1"=6'-0"

SITE PLAN
SCALE: 1"=16'-0"

2ND. FLOOR PLAN
SCALE: 1"=8'-0"

3RD. FLOOR PLAN
SCALE: 1"=8'-0"

GROUND FLOOR PLAN
SCALE: 1"=8'-0"

AREA STATEMENT

TOTAL LAND AREA (AS PER DEED) =	08 K.-08 CH.-32 SFT. (MWL)
LAND AREA (AS PER PHYSICAL) =	08 K.-01 CH.-03 SFT. (MWL)
GROUND FLOOR TOTAL COVERED AREA =	3775 SFT.
1ST. FLOOR TOTAL COVERED AREA =	3775 SFT.
2ND. FLOOR TOTAL COVERED AREA =	3775 SFT.
3RD. FLOOR TOTAL COVERED AREA =	3775 SFT.

FLAT AREA = 1756 SFT.
CARPARKING AREA = 173 SFT.
STAIR-LIFT AREA = 25 SFT.
ELECTRIC METER SPACE = 20 SFT.

FLAT AREA = 348 SFT.
STAIR-LIFT AREA = 29 SFT.

FLAT AREA = 348 SFT.
STAIR-LIFT AREA = 29 SFT.

FLAT AREA = 348 SFT.
STAIR-LIFT AREA = 29 SFT.

SIGN. OF OWNER

SMT. SAPTAPARNA DAS
(CONSTITUTION POWER OF ATTORNEY HOLDER OF TAPAN KR. DEY, RINA DEY, MALLIKA BASU, MALAY KANTI BOSE, SANGITA BOSE, SANDIPAN BOSE, BIMAL KUMAR MITRA, BIBEK KUMAR MITRA)

Signature: *Saptaparna Das*

OFFICE USE

Section Serial No. 15792
Building Plan Sanctioned
Dated: 17/10/1992

Sanctioned/Approved
Chairman
Board of Administrator
Barasat Municipality

CHECKED & VERIFIED
Signature: *A. 12/08/1992*
Barasat Municipality

ESTD 1868
OFFICE OF THE MUNICIPAL COMMISSIONER OF BARASAT MUNICIPALITY

Signature: *A. 12/08/1992*

12, CHITRA KUNDA, PHOENIX COLLEGE, BARASAT, DIST. 24 PGS (N), PINCODE-700126

SIGN. OF ENGINEER