



TYPICAL FLOOR PLAN  
(3RD-9TH & 13TH-14TH)

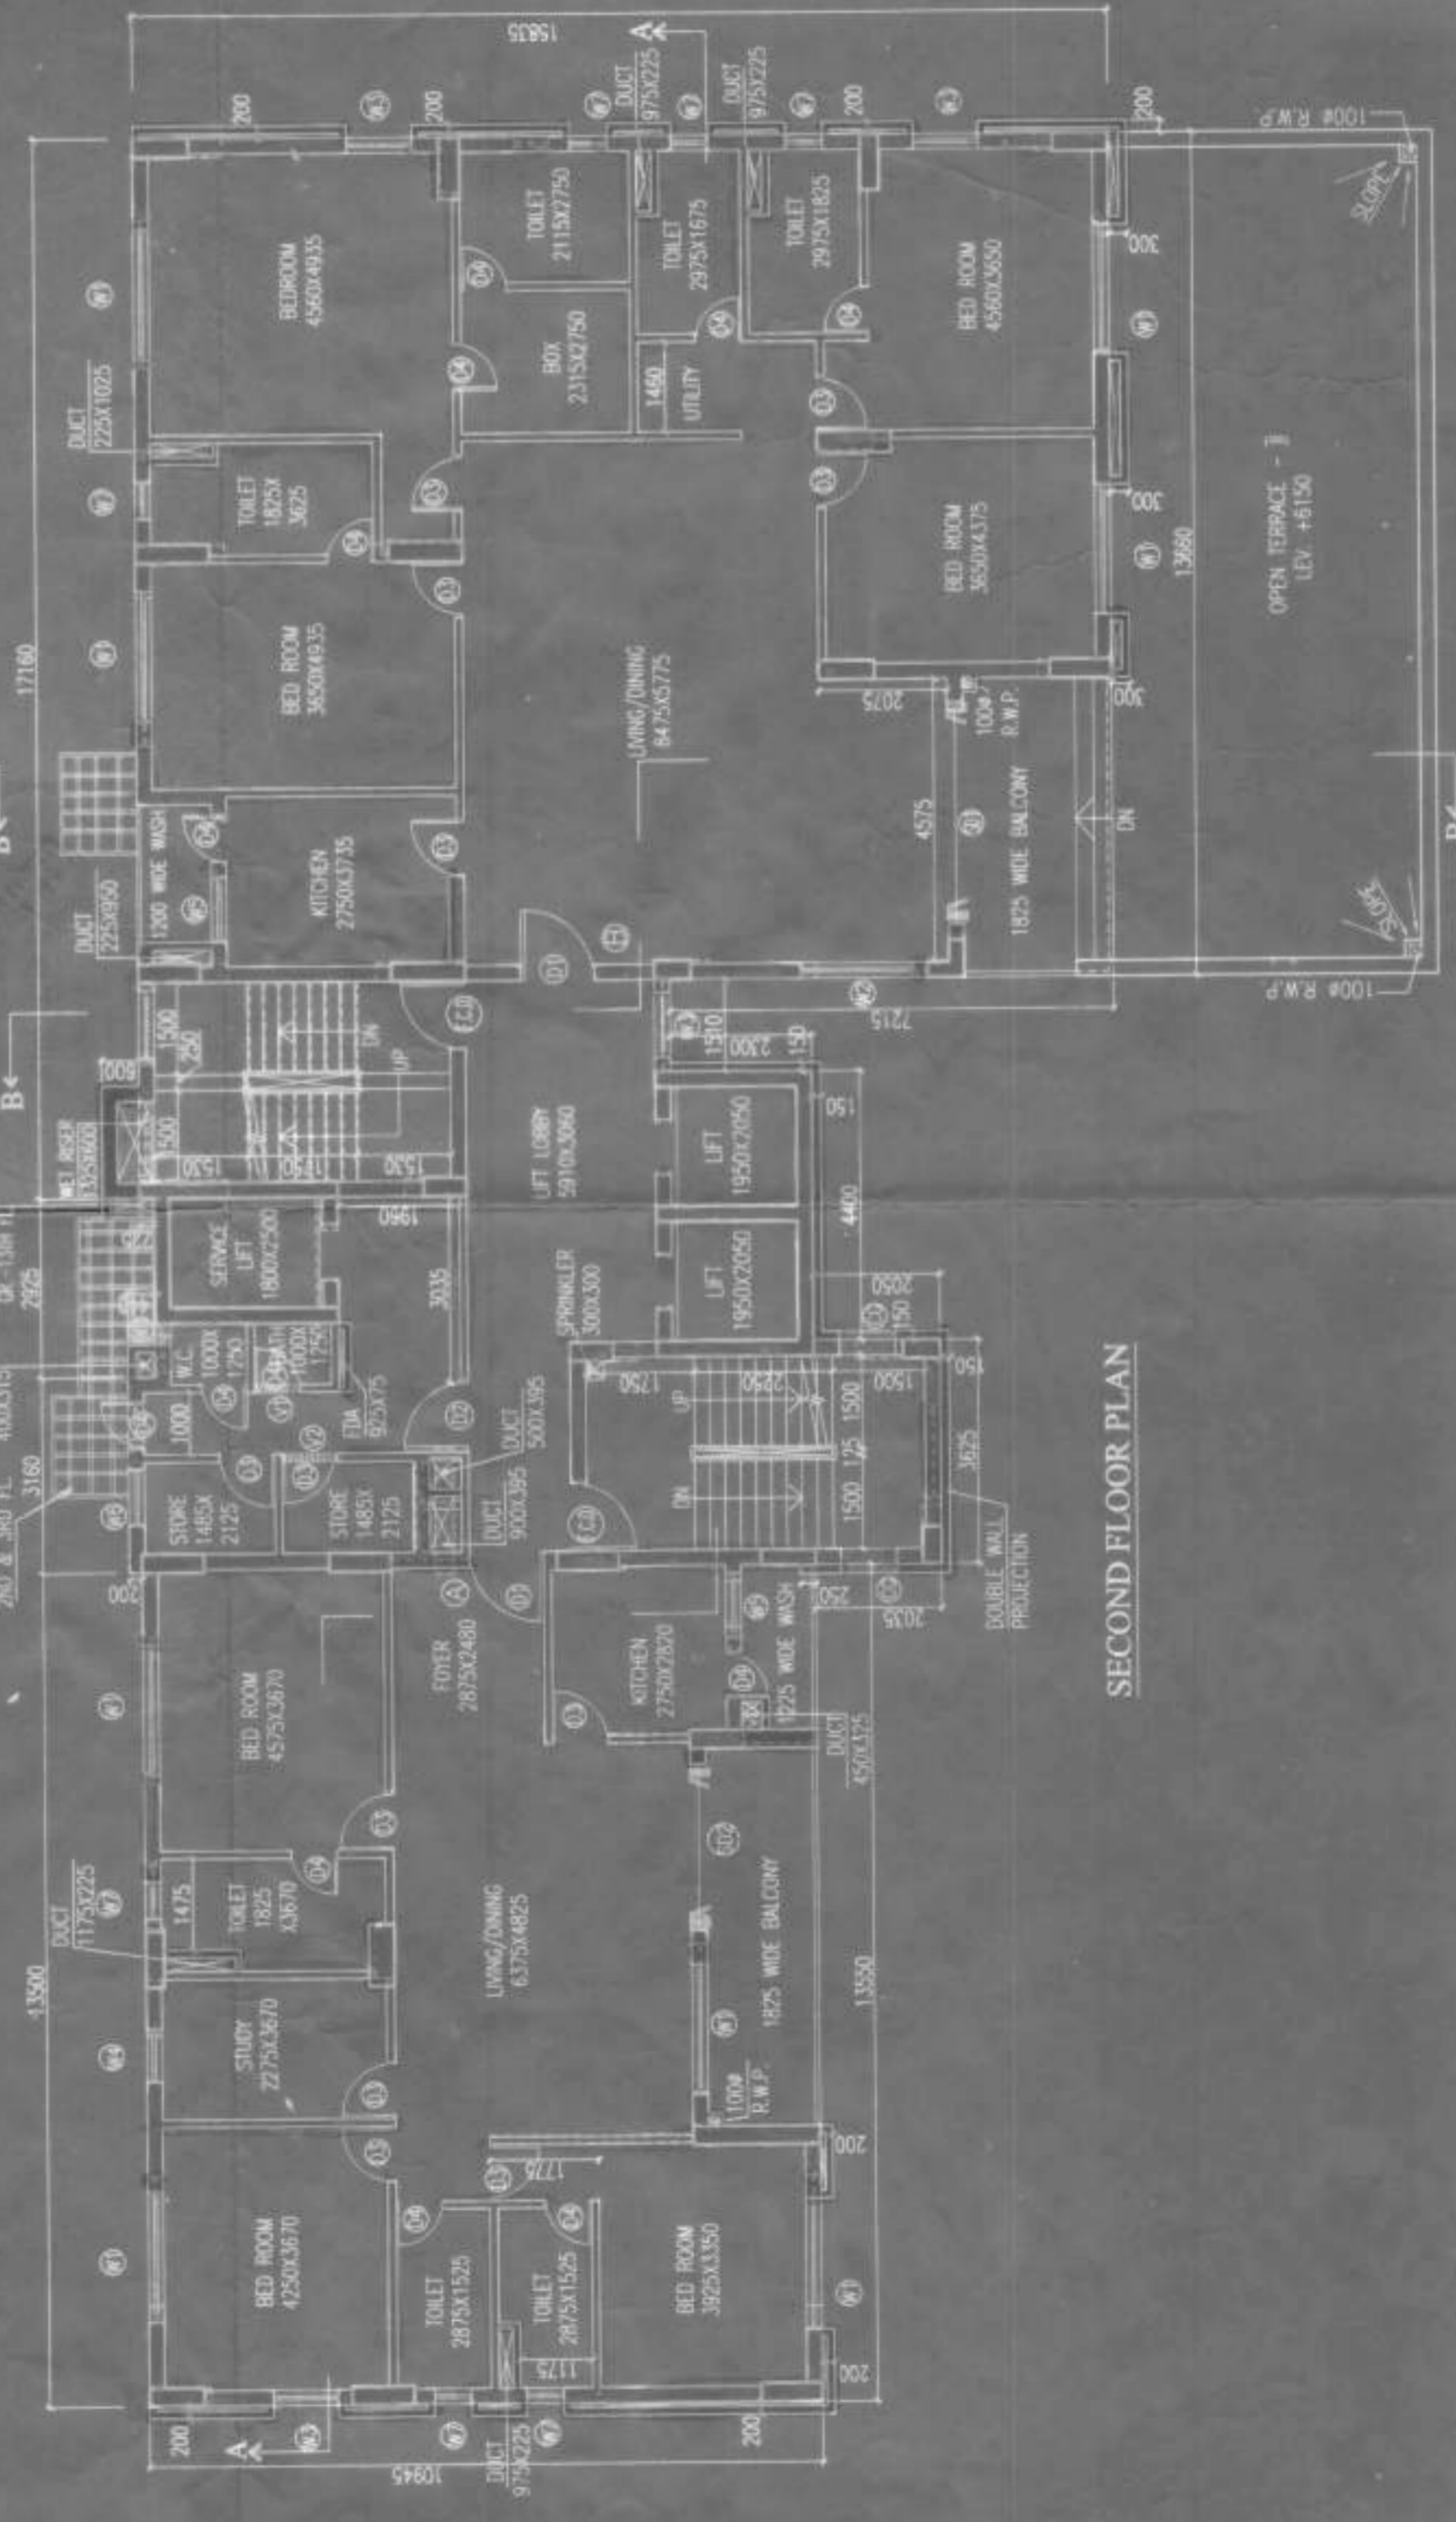

SECOND FLOOR PLAN

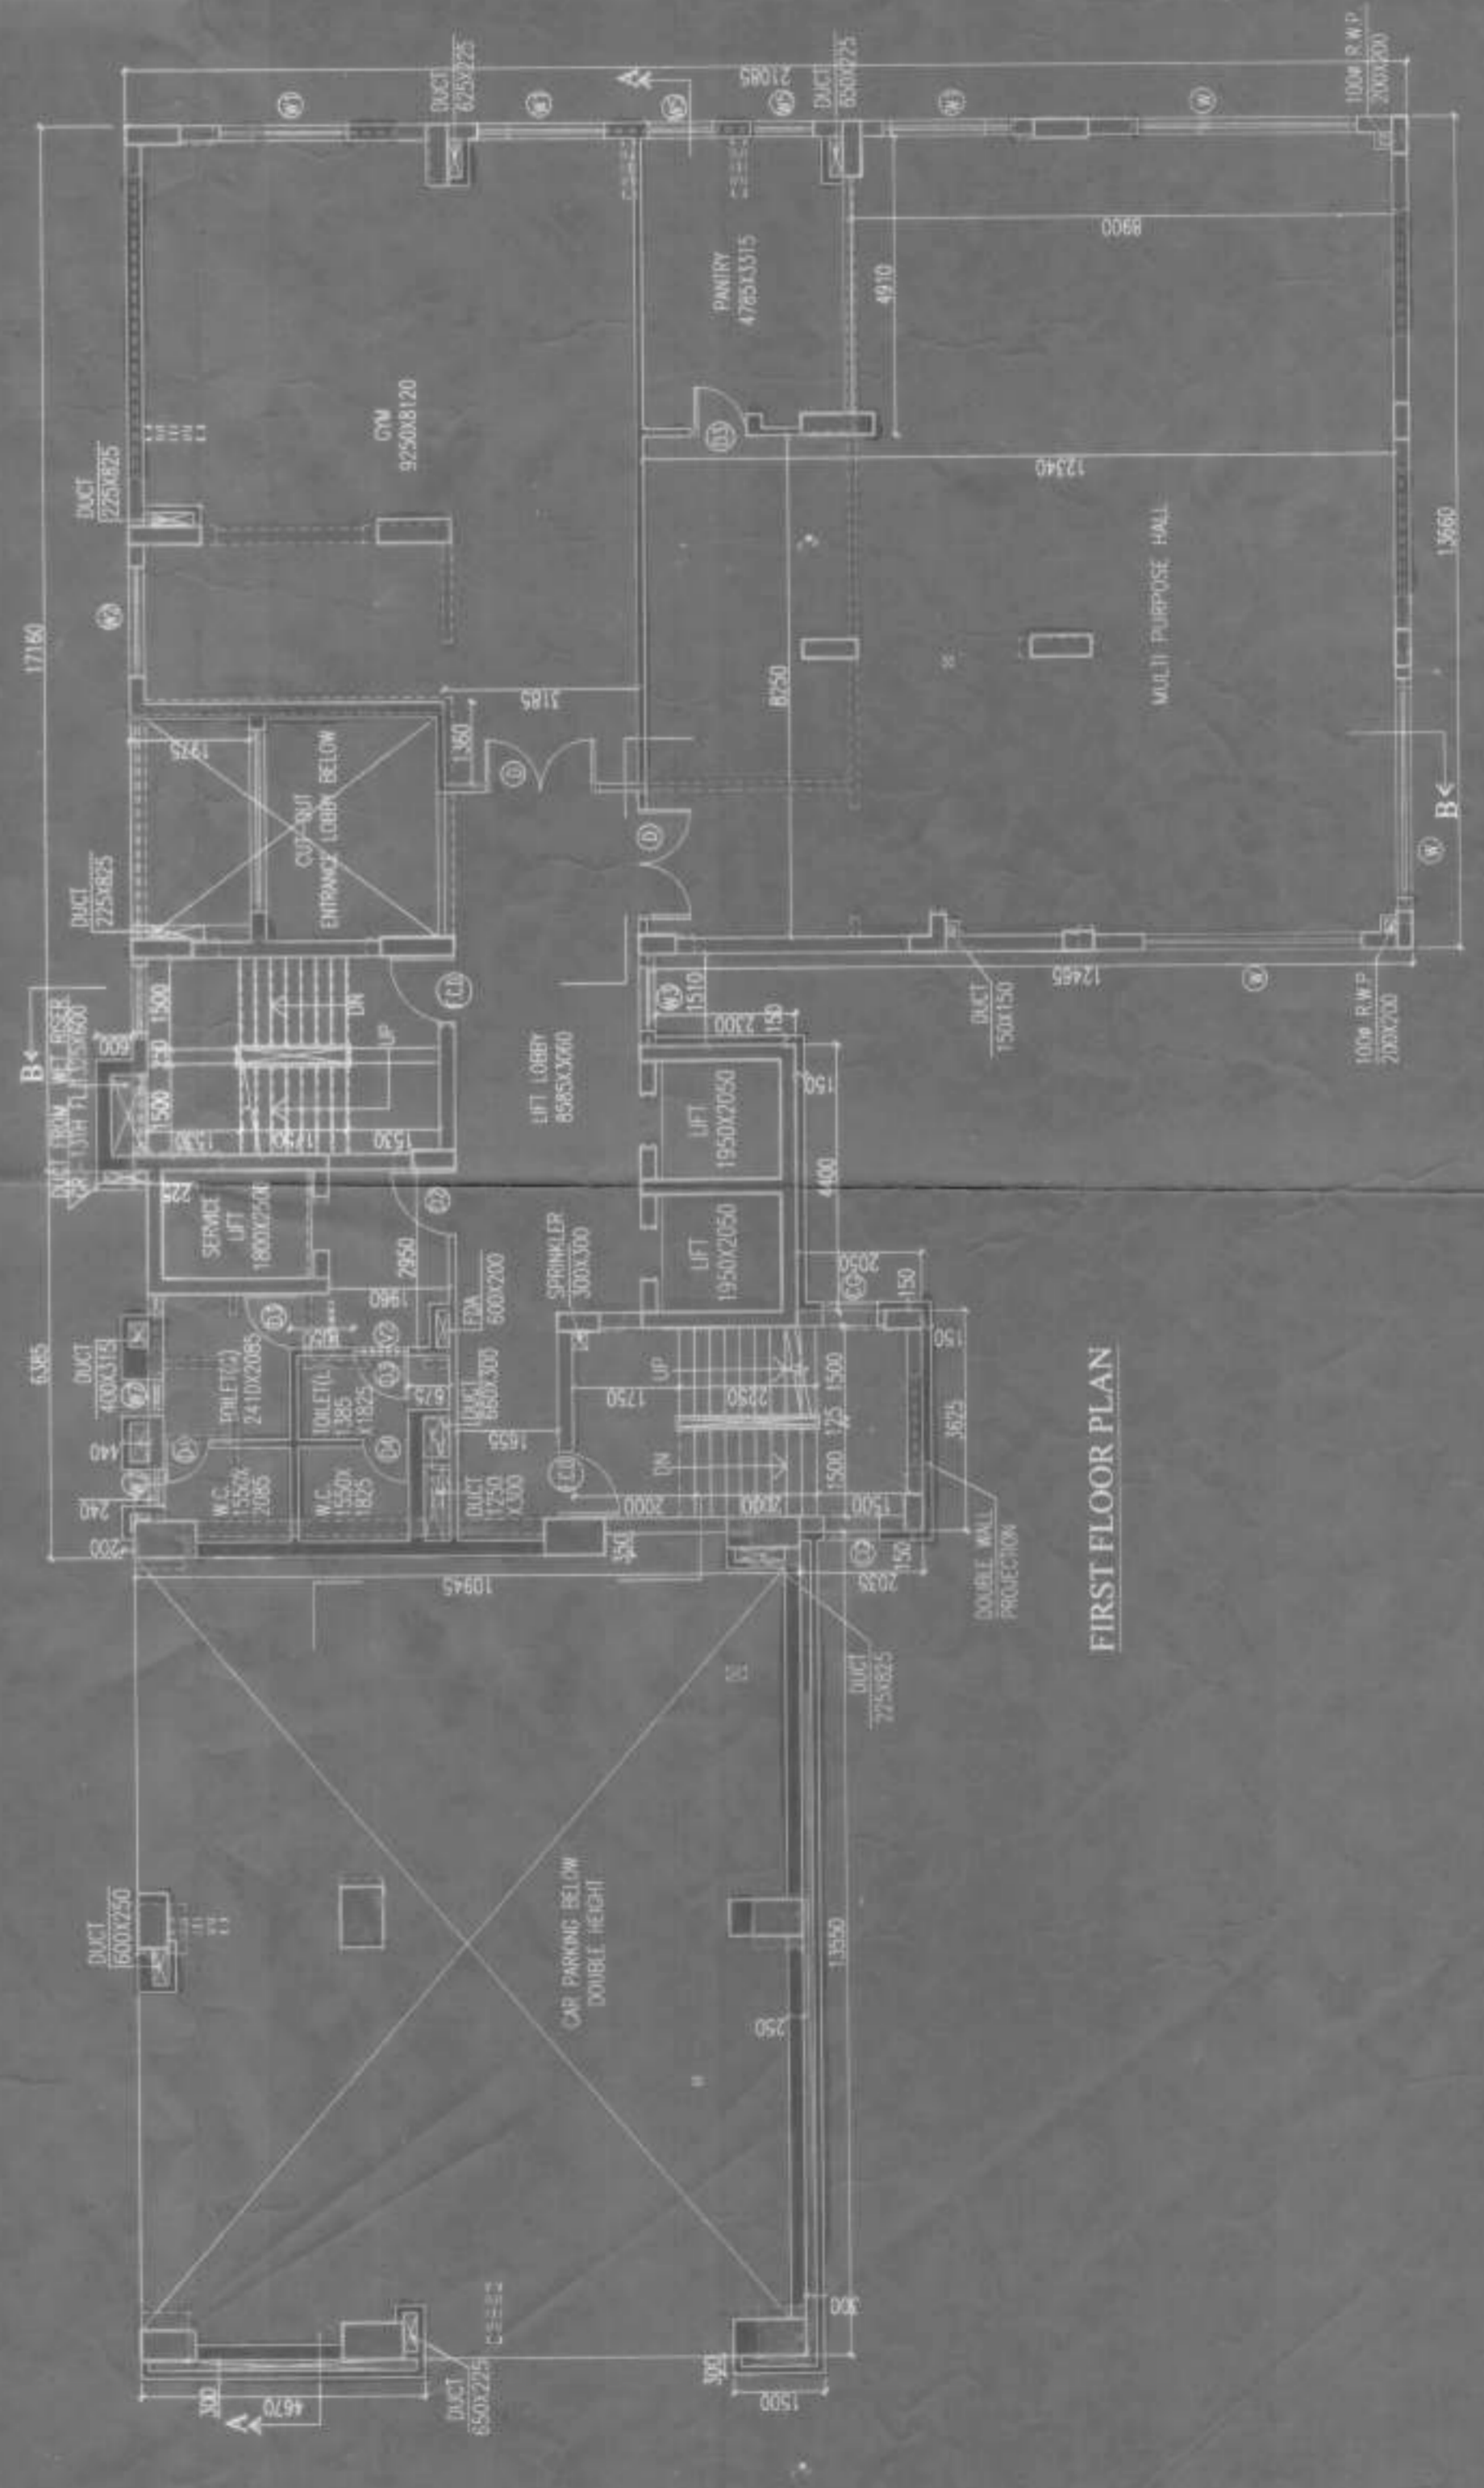

FIRST FLOOR PLAN

SCHEDULE OF WINDOWS :-

MKD.	SILL	LINTEL	SIZE
W	350	2450	3600 X 2100
W1	350	2450	2100 X 2100
W2	350	2450	1800 X 2100
W2A	350	2150	1800 X 1800
W3	350	2450	1050 X 2100
W4	350	2450	850 X 2100
W6	900	2450	1050 X 1550
W7	1550	2450	600 X 900
W8	1550	2150	600 X 600
W8	1550	2450	900 X 900
CG	AS PER ELEVATION		
V1	2600	3050	750 X 1450
V1A	2300	2750	750 X 1450
V2	2600	3050	900 X 1450
V2A	2600	2950	900 X 1350

SCHEDULE OF DOORS :-

DW	-	2150	3000 X 1550
D	-	2450	1800 X 2450
D1	-	2450	1200 X 2450
D1A	200	2450	1200 X 2450
D2	-	2450	1100 X 2450
D2A	-	2150	1100 X 2150
D3	-	2450	900 X 2450
D3A	-	2150	900 X 2150
D4	-	2450	750 X 2450
D4A	-	2150	750 X 2150
S01	-	2450	3600 X 2450
S02	-	2450	2700 X 2450
F.C.D	-	2450	1100 X 2450
F.C.D1	-	2150	1100 X 2150

For: X. K. JAJOODIA & SONS (P) LTD.  
ADITYA KUMAR JAJOODIA  
Consultant Architect

SIGNATURE OF OWNER

CERTIFICATE OF STRUCTURAL ENGINEER.  
THIS IS TO CERTIFY THAT THE STRUCTURAL DESIGN AND DRAWING OF BOTH FOUNDATION AND SUPER STRUCTURE OF THE BUILDING HAS BEEN MADE BY ME CONSIDERING ALL POSSIBLE LOADS INCLUDING THE SEISMIC LOADS AND THAT THE DESIGN IS SAFE AND STABLE IN ALL RESPECTS.

*[Handwritten Signature]*  
RUPAK KUMAR BANERJEE  
B.C.E., M.E., MGS  
M.A.E., CHARTERED ENGINEER  
L.B.S.I., E.S.E.-I, C.T. (S) (C/C/D)  
(M) 9850146503

SIGNATURE OF STRUCTURAL REVIEWER

*[Handwritten Signature]*  
RUPAK KUMAR BANERJEE  
B.C.E., M.E., MGS  
M.A.E., CHARTERED ENGINEER  
L.B.S.I., E.S.E.-I, C.T. (S) (C/C/D)  
(M) 9850146503

SIGNATURE OF ARCHITECT

PROJECT -  
PLAN SHOWING CHANGES U/R-26 (2a) & (2b) OF K.M.C. BLDG. RULE-2009 FROM THE SANCTIONED PLAN U/R B.P. NO. 201/9990019, DATED 24.06.2015 FOR PREMISES NO. 24/3, ALIPORE ROAD, KOLKATA - 700027, WARD NO.-74, BOROUGH- IX, P.S.- ALIPORE.

JAY FRANKASH BHADRAT KUMAR AGRAWAL  
B. Arch., A.I.A.  
Reg. No. CA 987 10984  
ARCHITECT (L.No.-5384)

SIGNATURE OF ARCHITECT

TITLE

1ST, 2ND, & TYPICAL FLOOR PLAN (3RD TO 9TH & 13TH TO 14TH)

AGRAWAL & AGRAWAL  
BARODA KOLKATA

SCALE	DATE	DRAWN	CHECKED
1:100	12.02.18	POOJANI	SURBHA