

**DEEPAK VIKRAM PVT. LTD.**  
 Director / Authorized Signatory

**CERTIFICATE OF OWNER**

I HEREBY CERTIFY THAT THE FOUNDATION AND THE  
 STRUCTURE OF THE ABOVE MENTIONED BUILDING  
 HAS BEEN CONSTRUCTED IN ACCORDANCE WITH THE  
 RULES AND REGULATIONS OF THE MUNICIPALITY  
 AND THE CITY ENGINEER'S OFFICE AND I HAVE  
 RECEIVED THE NECESSARY APPROVALS FOR THE  
 SAME AND I HEREBY AUTHORIZE THE ARCHITECT  
 TO SIGN THE DRAWINGS AND SPECIFICATIONS OF THE BUILDING.

**DEEPAK VIKRAM PVT. LTD.**  
 Director / Authorized Signatory

**CERTIFICATE OF OWNER**

I HEREBY CERTIFY THAT THE FOUNDATION AND THE  
 STRUCTURE OF THE ABOVE MENTIONED BUILDING  
 HAS BEEN CONSTRUCTED IN ACCORDANCE WITH THE  
 RULES AND REGULATIONS OF THE MUNICIPALITY  
 AND THE CITY ENGINEER'S OFFICE AND I HAVE  
 RECEIVED THE NECESSARY APPROVALS FOR THE  
 SAME AND I HEREBY AUTHORIZE THE ARCHITECT  
 TO SIGN THE DRAWINGS AND SPECIFICATIONS OF THE BUILDING.

**SUNJOY SARKAR**  
 ARCHITECT  
 10/10, BANGALORE ROAD,  
 KOLKATA - 700 016, INDIA

*Sunjoy Sarkar*  
 Architect

**SUNJOY SARKAR**  
 ARCHITECT

**CERTIFICATE OF LAND**  
 I HAVE PERSONALLY VISITED THE SITE AND FOUND IT  
 TO BE FIT FOR THE ABOVE MENTIONED PURPOSE AND I  
 HAVE NO OBJECTION TO THE ABOVE MENTIONED  
 PROJECT.

**CERTIFICATE OF ARCHITECT**  
 I HAVE PERSONALLY VISITED THE SITE AND FOUND IT  
 TO BE FIT FOR THE ABOVE MENTIONED PURPOSE AND I  
 HAVE NO OBJECTION TO THE ABOVE MENTIONED  
 PROJECT.

**CERTIFICATE OF ENGINEER**  
 I HAVE PERSONALLY VISITED THE SITE AND FOUND IT  
 TO BE FIT FOR THE ABOVE MENTIONED PURPOSE AND I  
 HAVE NO OBJECTION TO THE ABOVE MENTIONED  
 PROJECT.

**CERTIFICATE OF STRUCTURAL ENGINEER**  
 I HAVE PERSONALLY VISITED THE SITE AND FOUND IT  
 TO BE FIT FOR THE ABOVE MENTIONED PURPOSE AND I  
 HAVE NO OBJECTION TO THE ABOVE MENTIONED  
 PROJECT.

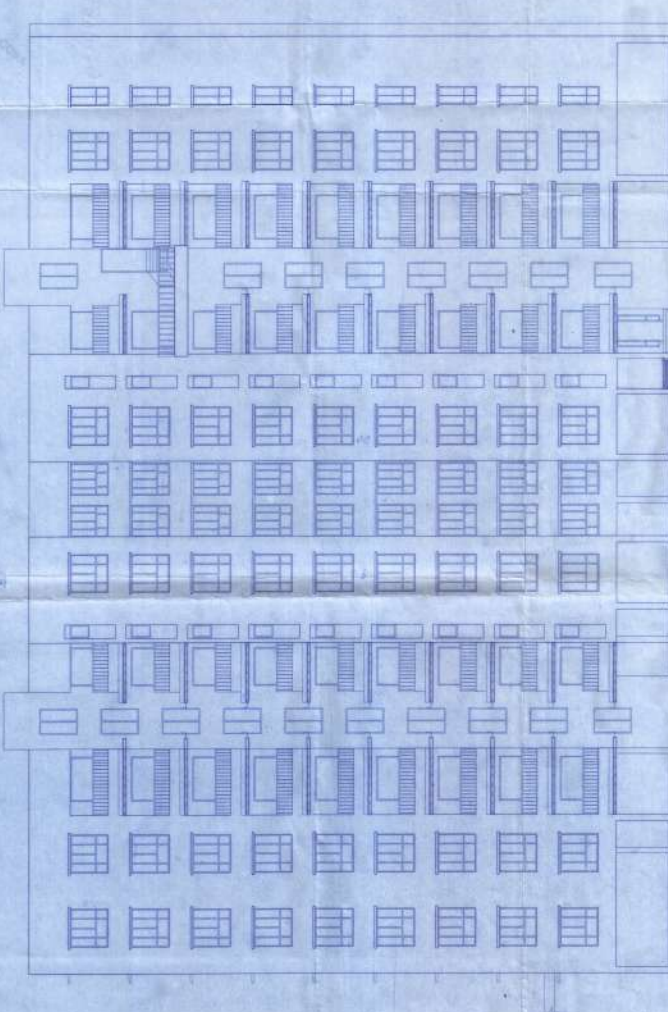

**FRONT ELEVATION**

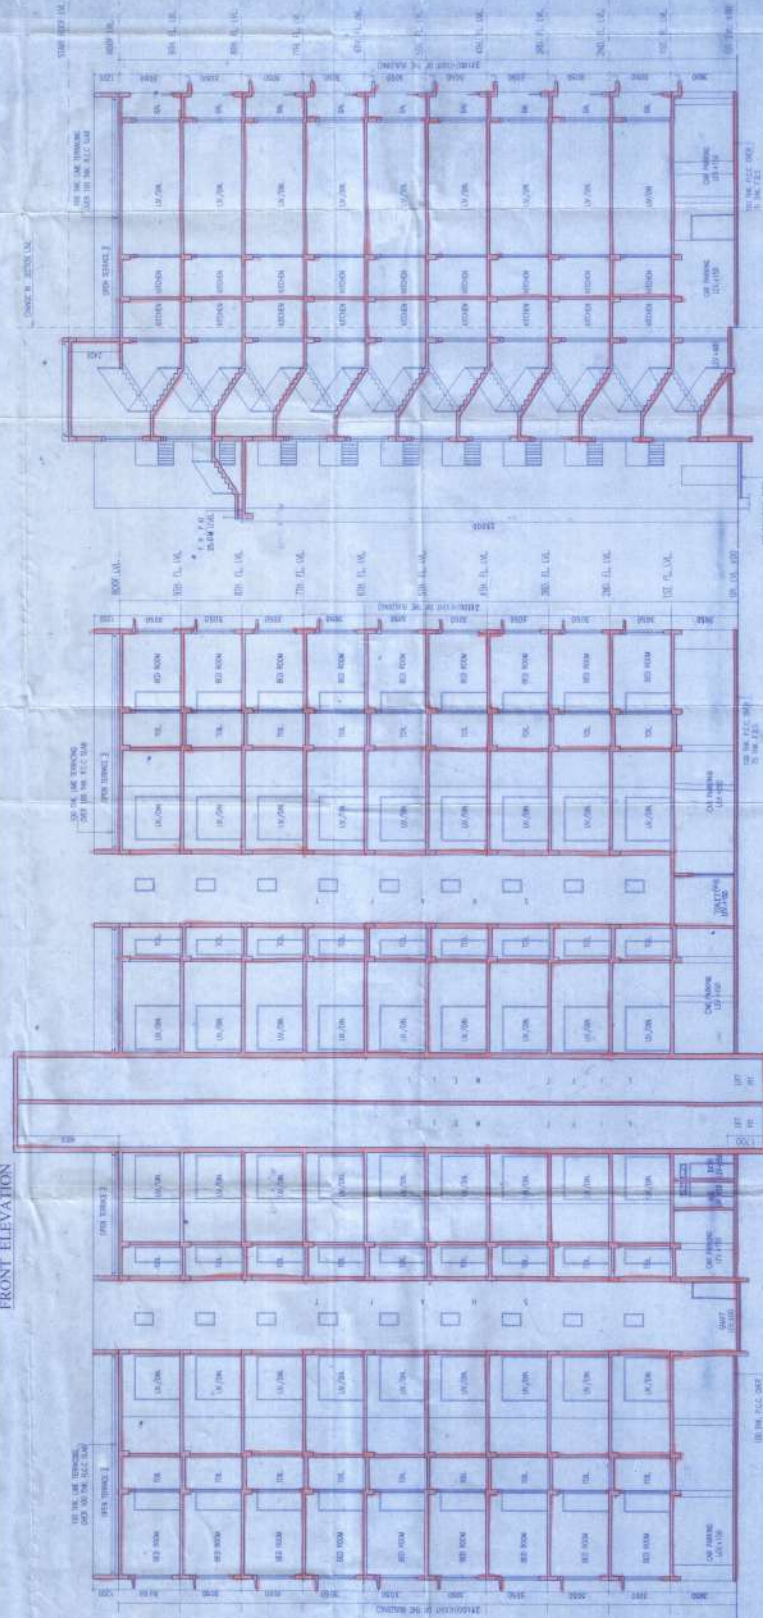

**SECTION AT P-P**

**SECTION AT N-N**

**AGRAWAL & AGRAWAL**  
 ARCHITECTS  
 SCALE: 1/4" = 1'-0"  
 SHEET NO. 10/10  
 DATE: 10/10/16  
 PROJECT: BHA