

DATED THIS 8th DAY OF August

B E T W E E N

SM. ILA RANI BASU

AND

DEEPNATH ROY CHOWDHURY & OTHER

C O N V E Y A N C E


Mukherjee & Biswas
Solicitors & Advocates
10, Old Post Office Street
Calcutta - 700 001.



A
 SITE PLAN OF SCHEME PLOT MARKED No P A AT
 PORTION OF R S DAG No 49 R S KHATIAN No 121 IN
 MOUZA KALIKA PUR (SHEET No 1) J.L. No 20
 P S JADAVPUR (NOW KASBA) DISTRICT 24-
 PARGANAS (SOUTH) UNDER C.M.C. WARD No 106.

SCALE 1:396

SCHEME PLOT No	R S PLOT No	R S KHATIAN No	A R E A OF L A N D									
			NET AREA			ROAD AREA			GROSS LAND			
			C	Chh	Stt	C	Chh	Stt	3	C	Chh	Stt
A	49	121	9	10	39.6				0	9	10	39.6

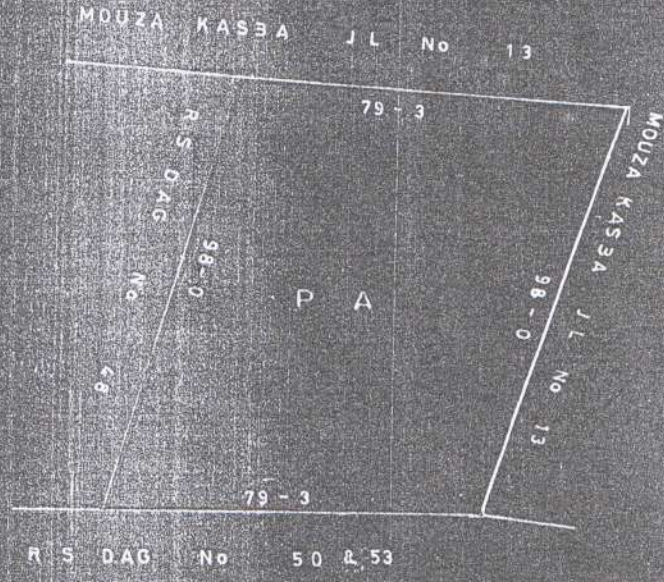

AREA OF THE SCHEME PLOT MARKED No P A IS SHOWN IN THICK RED BORD

SIGNATURE OF VENDORS

[Handwritten signature]