

@@

DATED THIS 8th DAY OF August

@@

B E T W E E N

SM. TARULATA NASKAR & ORS.

A N D

DEEPNATH ROY CHOWDHURY & ORS.

C O N V E Y A N C E


Mukherjee & Biswas
Solicitors & Advocates
10, Old Post Office Street
Calcutta - 700 001.



SITE PLAN OF SCHEME PLOT MARKED No P B AT
PORTION OF RS DAG No 48 RS KHATIAN No 178 IN
MOUZA KALIKAPUR (SHEET No 1) J L No 20
P. S. JADAV PUR (NOW KASBA) DISTRICT 24
PARGANAS (SOUTH) UNDER C.M.C. WARD No 106.

SCALE 1:396

SCHEME PLOT No	R S PLOT No	R S KHATIAN No	A R E A O F L A N D									
			NETT AREA			ROAD AREA			GROSS LAND			
			C	Chh	Sft	C	Chh	Sft	3	C	Chh	Sft
B	48	178	3	0	24	0	0	0	0	3	0	24

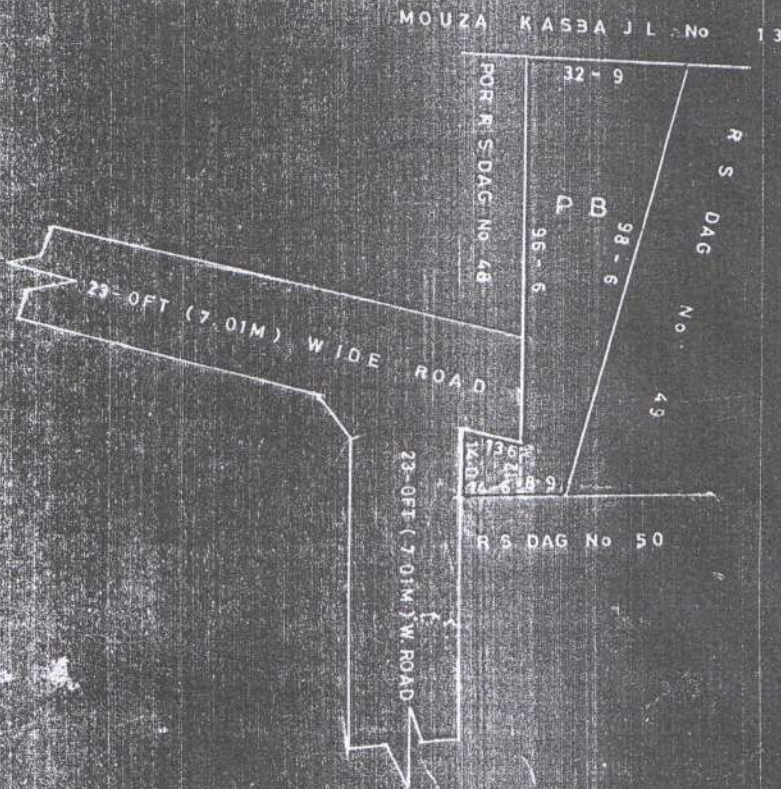

AREA OF THE SCHEME PLOT MARKED No P B IS SHOWN IN THICK RED BORDER.

SIGNATURE OF VENDORS

- 1
- 2
- 3
- 4
- 5
- 6
- 7

Drawn by