

DOOR & WINDOW SCHEDULE:

MKD	SILL	LINTEL	SIZE	REMARKS
D1	2100	2250 x 2700	1200 x 1200	FLIGHT WINDOW
D2	2100	2100 x 2100	900 x 1200	DO
D3	2100	2100 x 2100	900 x 1200	DO
D4	2100	2100 x 2100	900 x 1200	DO
D5	2100	2100 x 2100	900 x 1200	DO
D6	2100	2100 x 2100	900 x 1200	DO
W1	900	2100	1200 x 1200	DESSERT WINDOW
W2	900	2100	900 x 1200	DO
W3	1050	2100	900 x 1050	DO
W4	1500	2100	600 x 600	UPHOLE

CERTIFICATE OF OWNER:-
 CERTIFIED THAT I HAVE GONE THROUGH THE BUILDING RULES FOR M.C.D.A. PLANNING AREA AND N.C. IN YOGIE AND ALSO UNDERWENT TO AMBE BY DURING AND AFTER CONSTRUCTION OF BUILDING.
 I ALSO CERTIFY THAT THE LAND IS NOT A POND OR FILED UP FOND.

IMPERIAL CONCRETE PVT. LTD.
[Signature]
 Director

For Kaviyal Residential Pvt. Ltd.
[Signature]
 Director

KOMARAVICTRY PVT. LTD.
[Signature]
 Director

[Signature]
[Signature]

CERTIFICATE OF ENGINEER:-
 CERTIFIED THAT THE FOUNDATION AND SUPERSTRUCTURE OF THE BUILDING IS IN ACCORDANCE WITH THE BUILDING REGULATIONS AND RESPECTS INCLUDING THE CONSIDERATION OF BEARING CAPACITY AND SETTLEMENT OF SOIL ETC. AS PER STANDARDS OF I.S. CODE.


SIGNATURE OF OWNER

CERTIFICATE OF ARCHITECT:-
 I HAD PERSONALLY VERIFIED THE SITE AND HAD FOUND IT TO BE BUILDABLE AND IT IS NOT POND OR FILED UP FOND.

SIGNATURE OF STRUCTURAL ENGINEER

PROPOSED 14.9 mt HIGH RESIDENTIAL COMPLEX (PARTLY STRAIGHT 4 & PARTLY G+4) AT K.S. DAG NO.- 47(P)&48(P), MOUZA-BHAITENDA, J.L. NO.-28, L.R. KHAIYAN NO.- 2712, 2906, 2907, 2908, 2909, P.S.-RAJARHAT, UNDER RAJARHAT BISHNUPUR NO.1 GRAM PANCHAYAT, DIST.-24PGSNIN).

TITLE :- TYPICAL FLOOR PLAN SECTION-BB, FRONT ELEVATION
 SCALE :- 1:100
 DWG. NO. :- AR-02

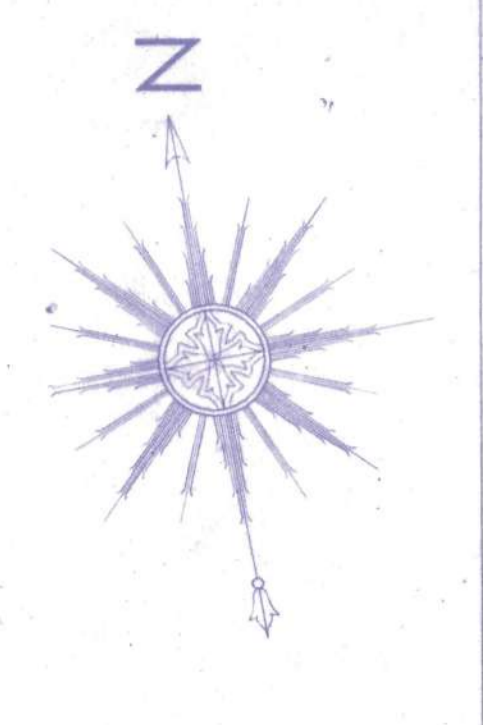


SANCTION NO.:-
 DATE:-

Approval Order No. 1937 PPS
 Date: 10/12/2024
 Valid up to: 10/12/2024


SANCTIONED APPROVED
[Signature]
 Rajanath Engineering Society
 Rajahmundry, Andhra Pradesh, India 527 002

The structural analysis, drawings & specifications are prepared in his office. The clearance is accorded subject to certificate of architect, Sr. Engineer, Geo-tech Engineer.

[Signature]
 Director Engineer
 (N) 24 Pagnave Zilla Parishad

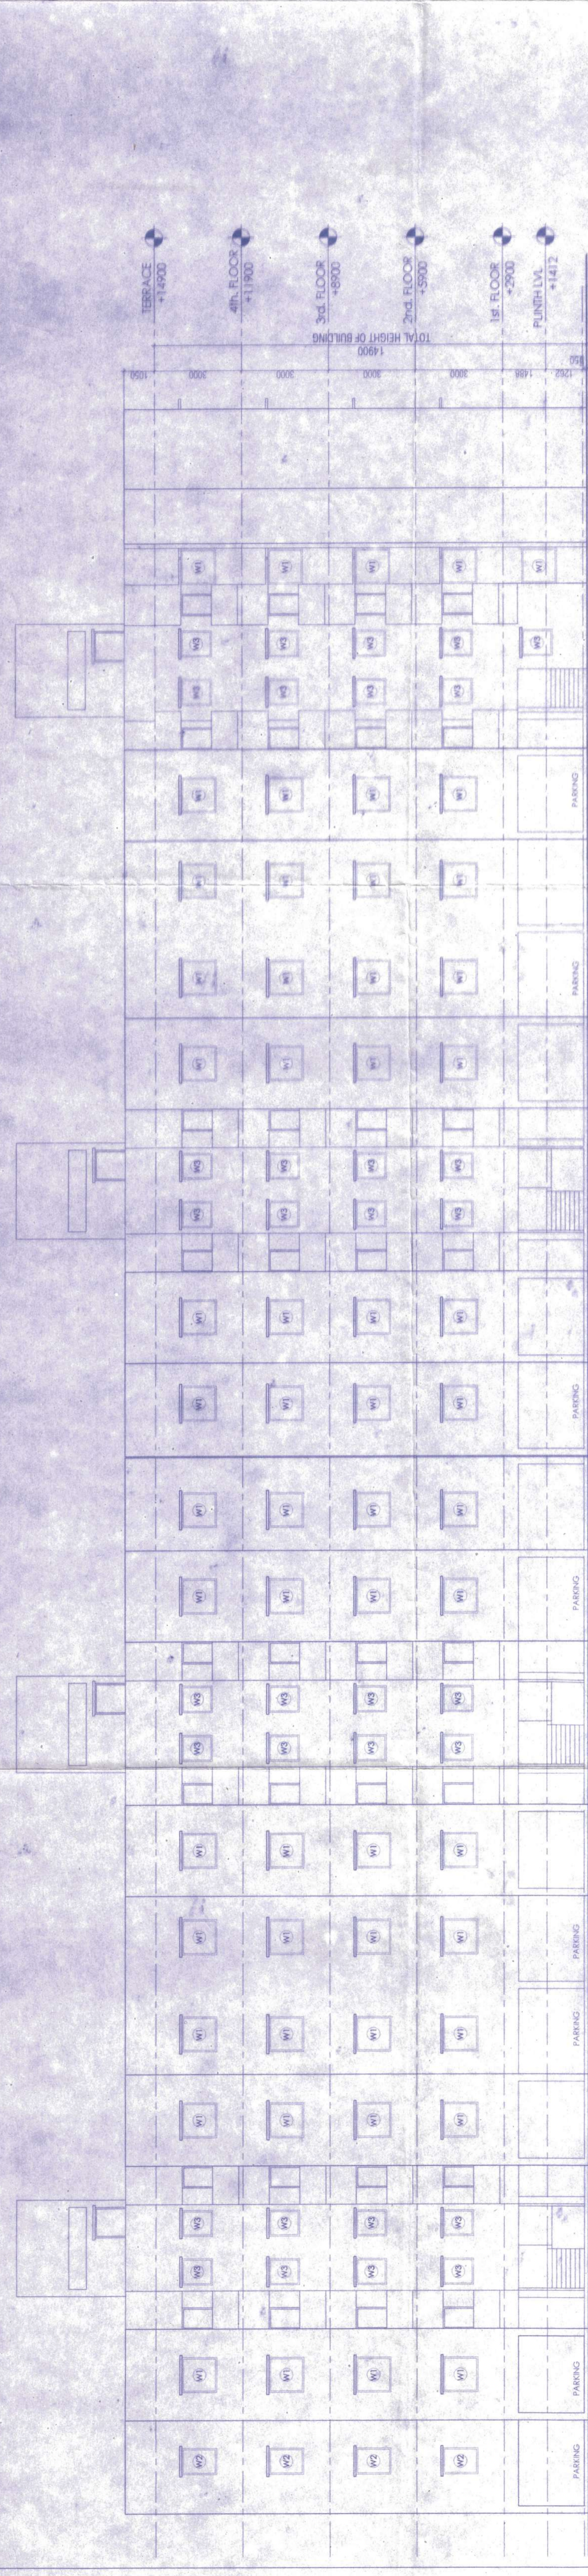

FRONT ELEVATION
 SCALE: 1:100

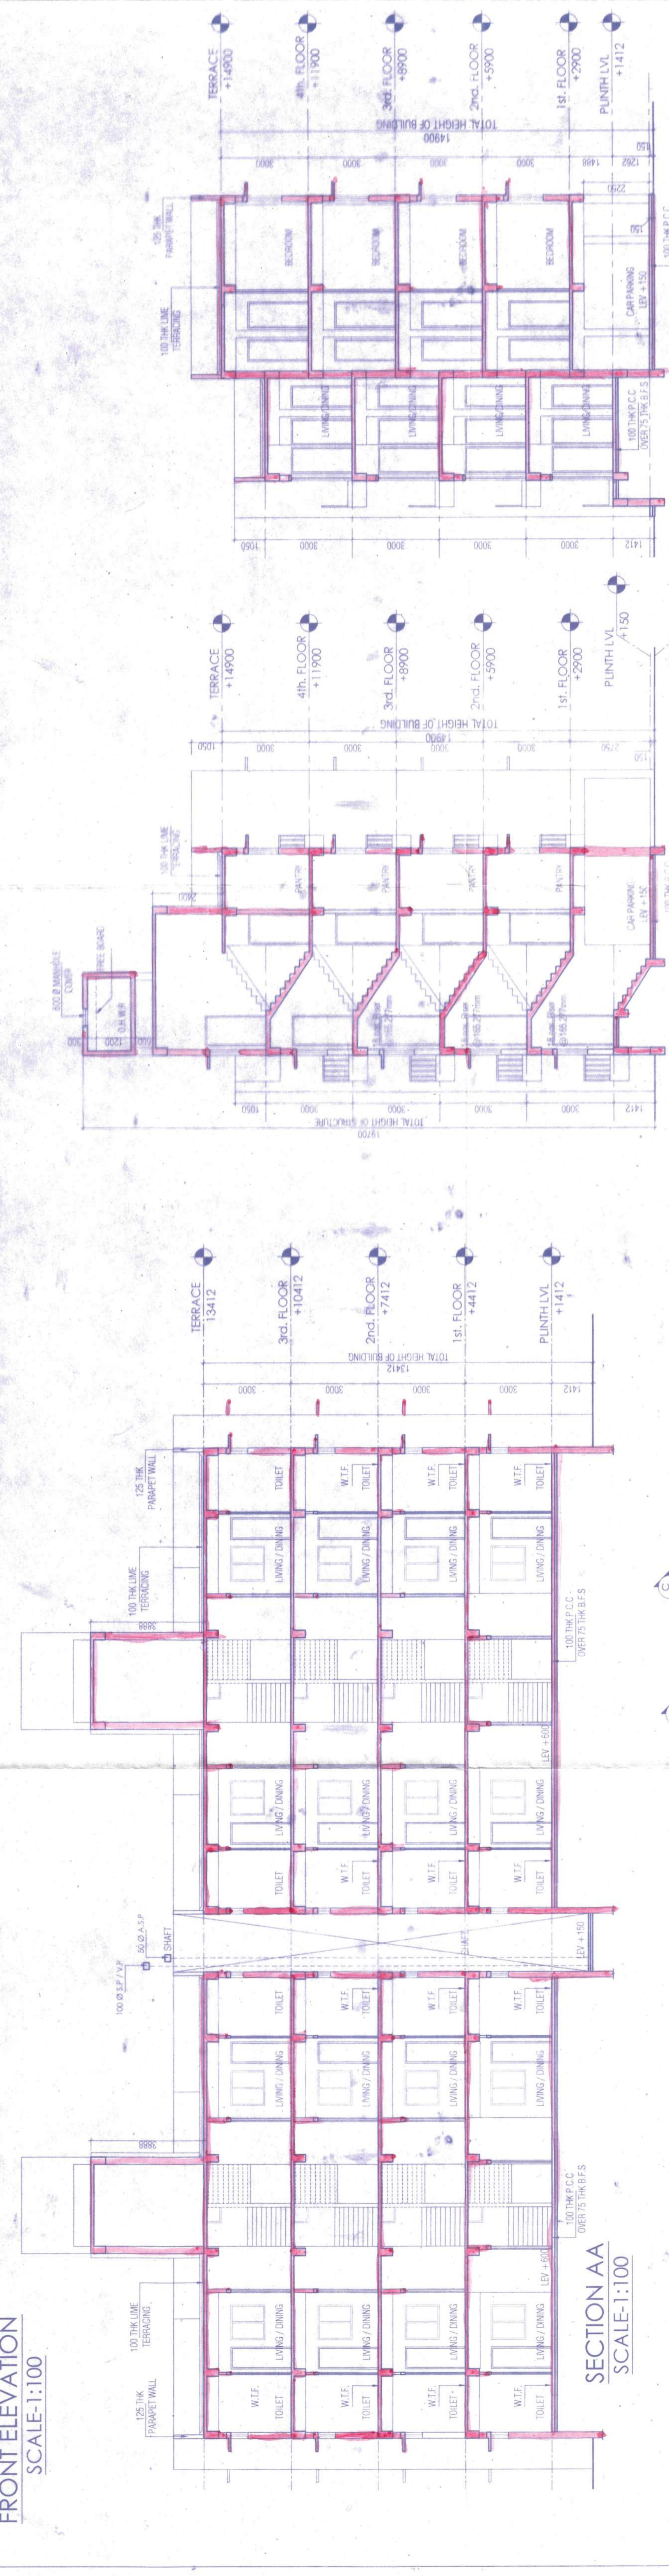


SECTION AA
 SCALE: 1:100

SECTION BB
 SCALE: 1:100

SECTION CC
 SCALE: 1:100

SECTION CC
 SCALE: 1:100

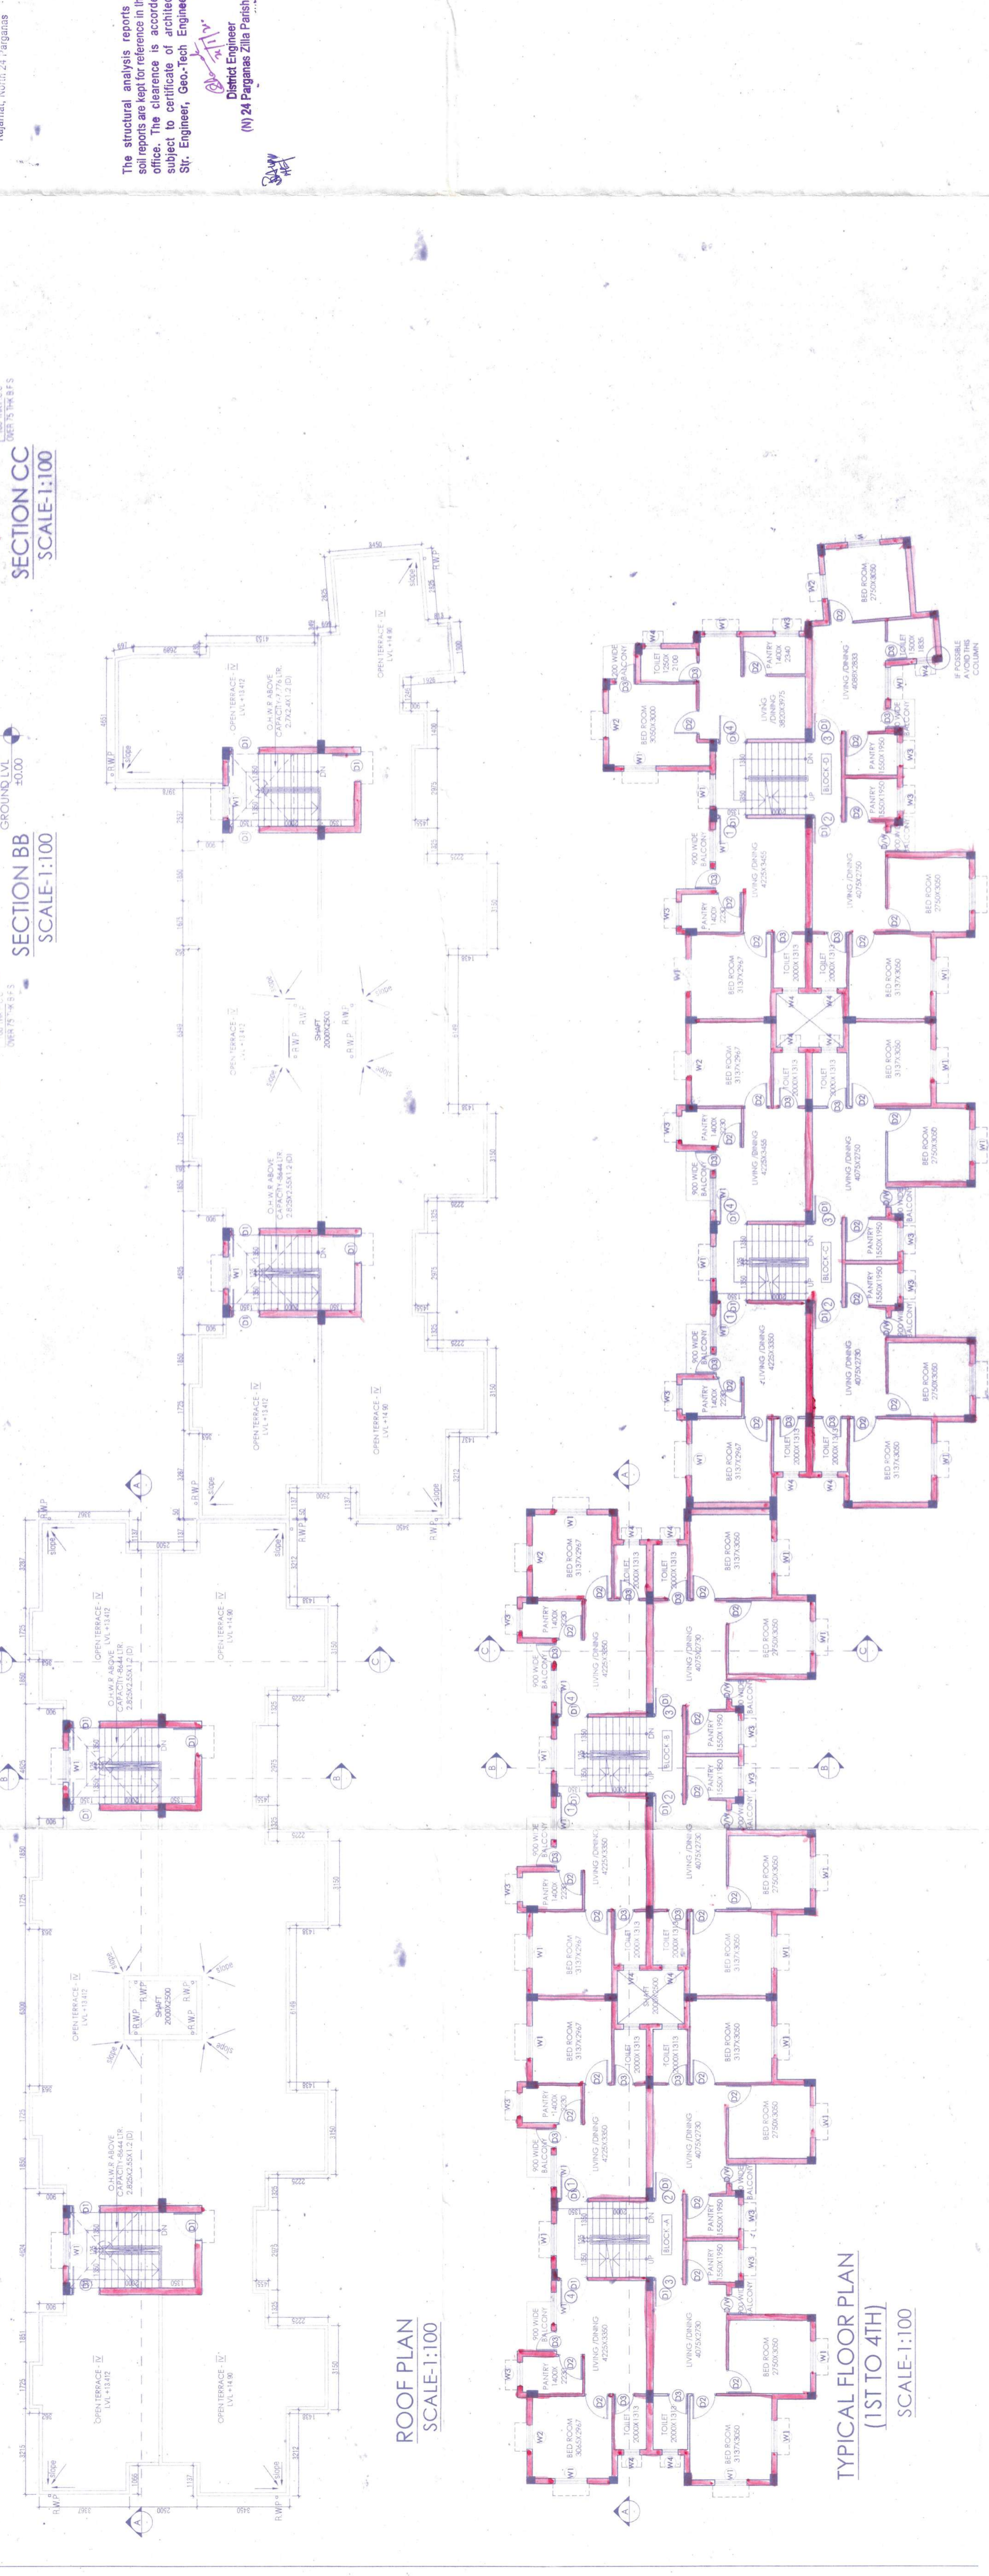

ROOF PLAN
 SCALE: 1:100

TYPICAL FLOOR PLAN
 (1ST TO 4TH)
 SCALE: 1:100