




TYPICAL FLOOR (1st, 2nd, 3rd, & 4th) PLAN
SCALE - 1/100

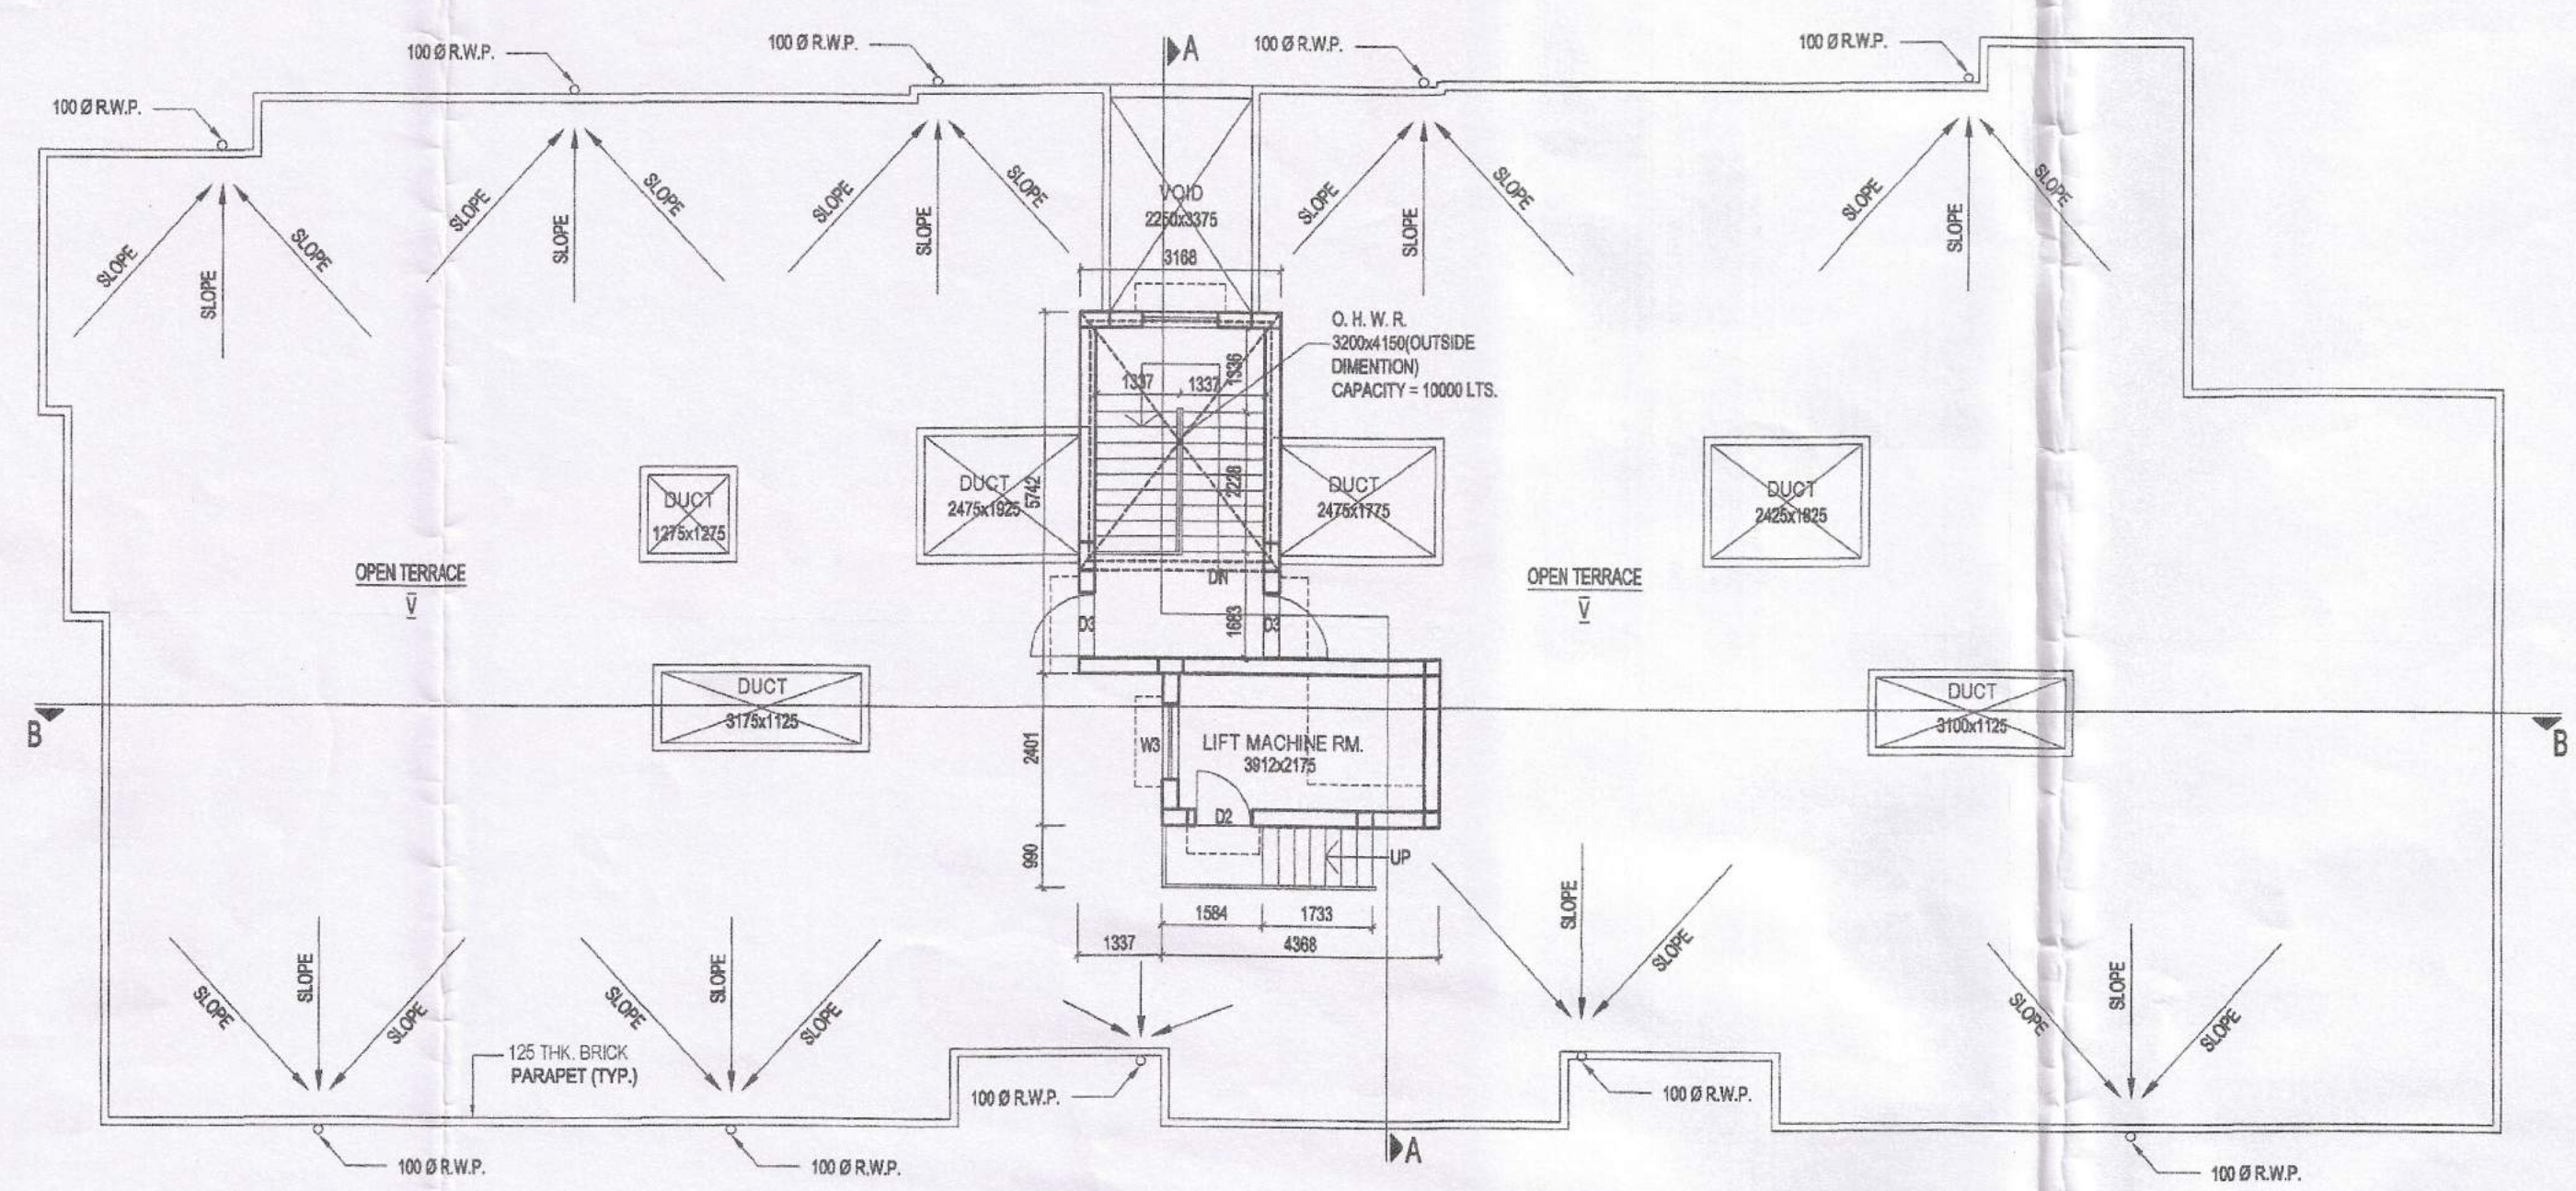


ROOF PLAN
SCALE - 1/100

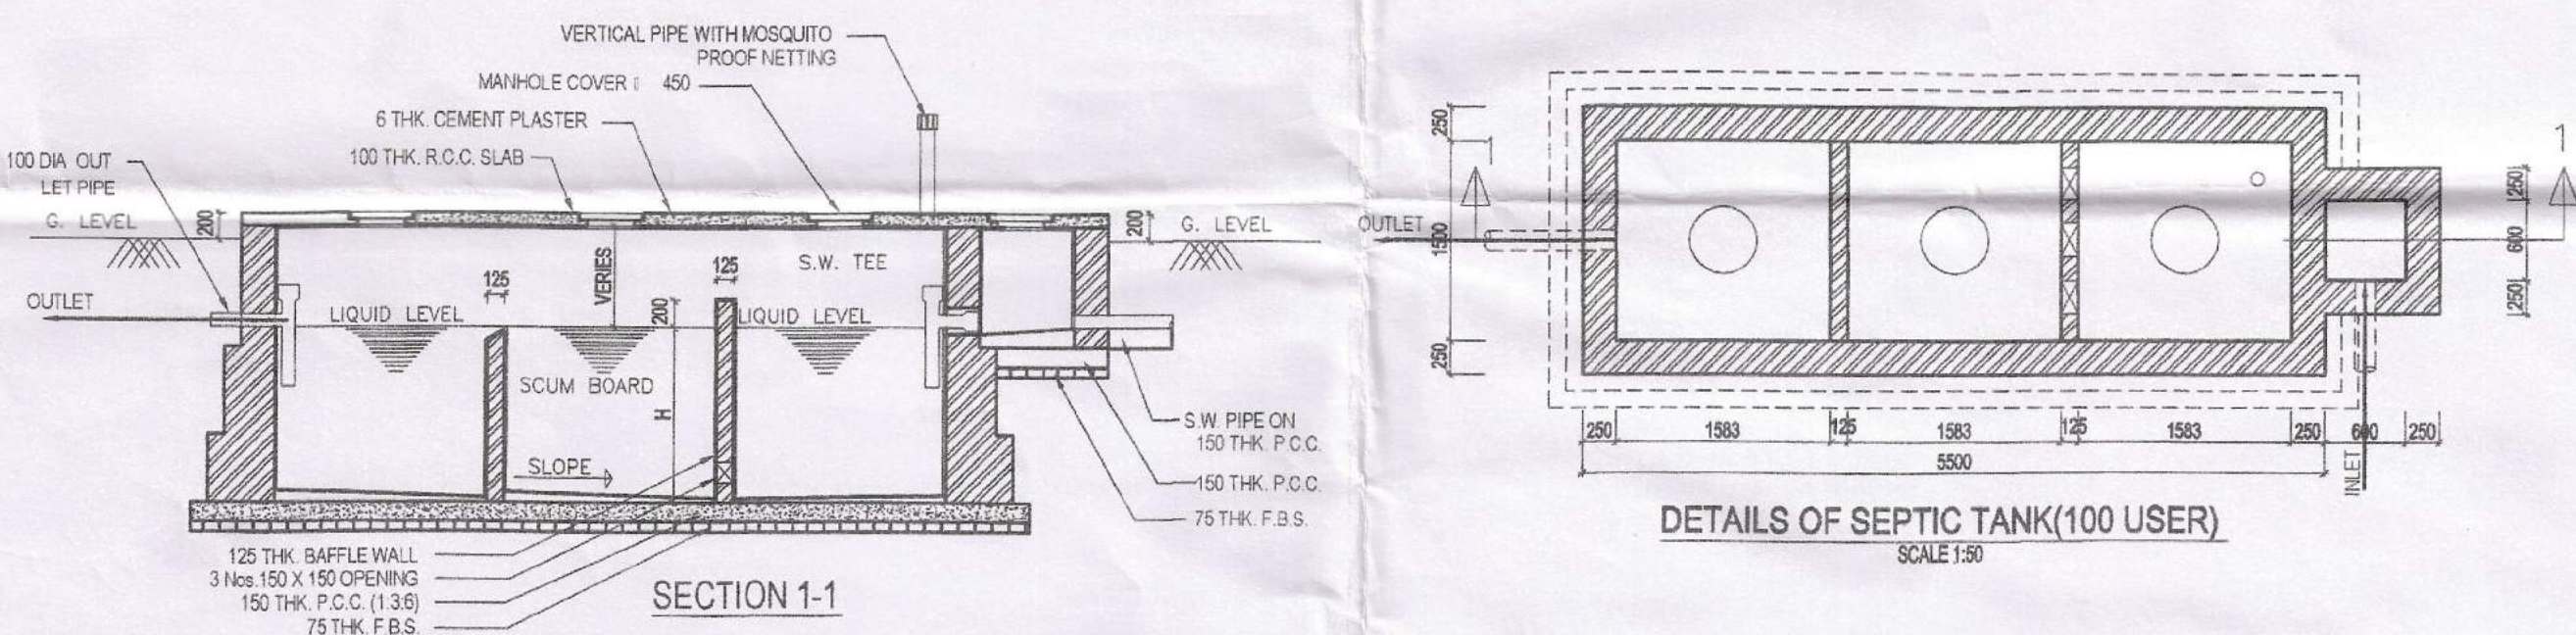


SECTION 1-1

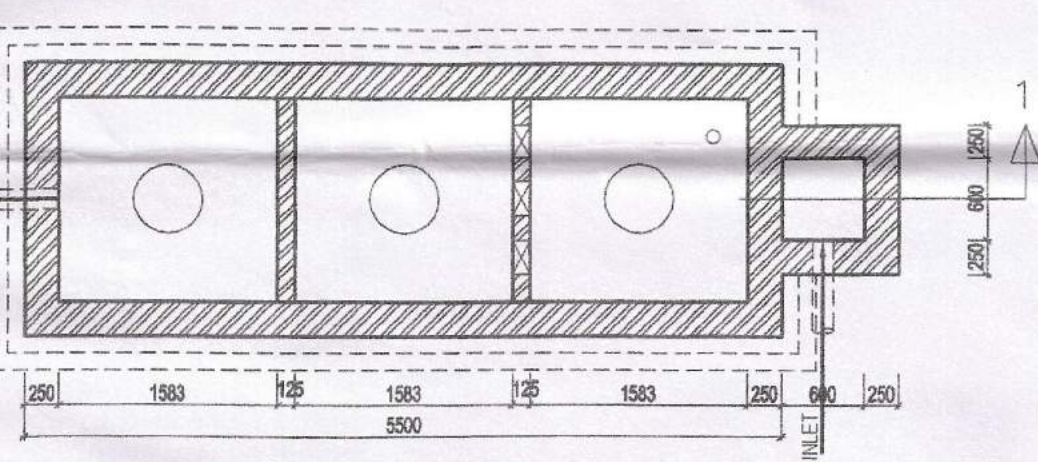

DETAILS OF SEPTIC TANK (100 USER)
SCALE 1/50

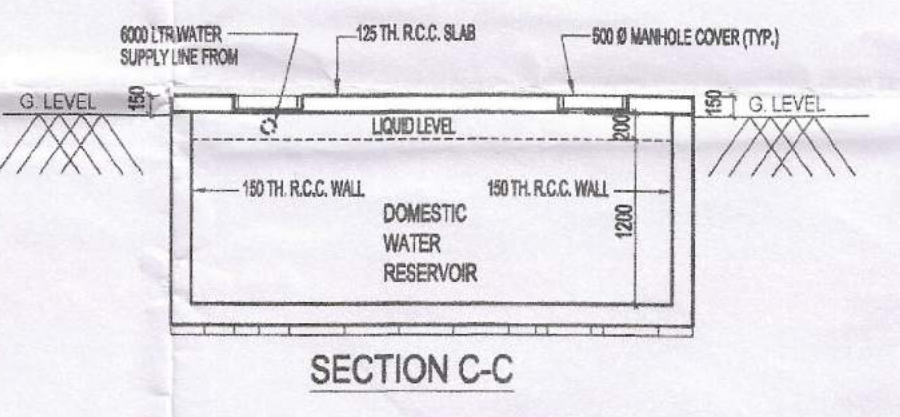


SECTION C-C

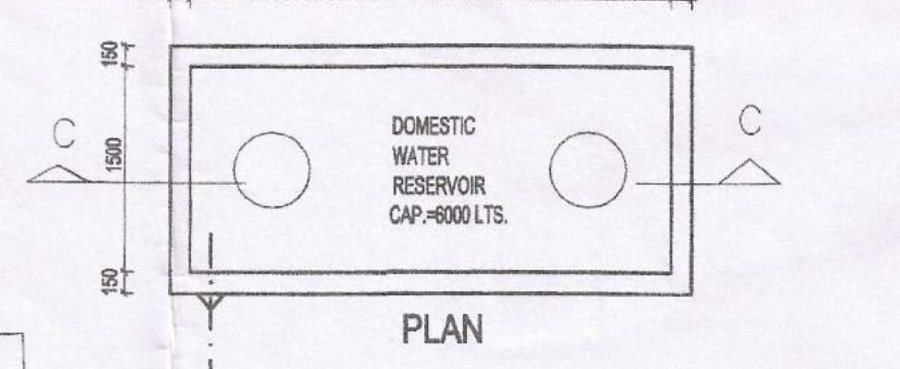


PLAN

DETAILS OF UNDER GROUND WATER RESERVOIR
SCALE 1/50

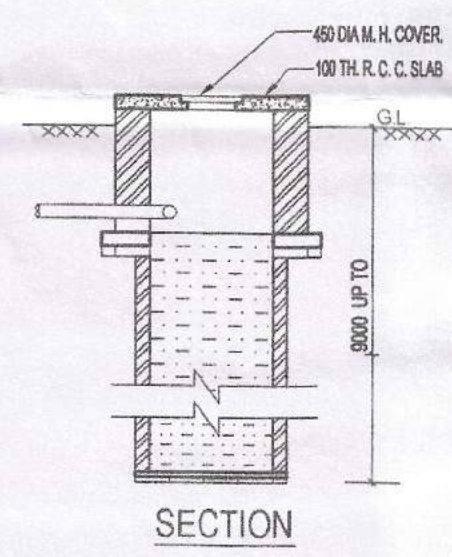

SECTION

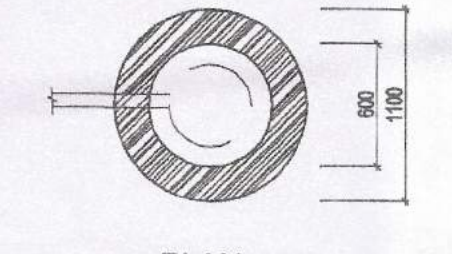

PLAN


DETAILS OF SOAK PIT
SCALE 1/50

WINDOW SCHEDULE


| MARK | OPENING SIZE | | SILL | LINTEL |
|------|--------------|--------|------|--------|
| | WIDTH | HEIGHT | | |
| W1 | 500 | 900 | 1200 | 2100 |
| W2 | 900 | 900 | 1200 | 2100 |
| W2A | 900 | 1200 | 900 | 2100 |
| W3 | 1200 | 1200 | 900 | 2100 |
| W4 | 1500 | 1200 | 900 | 2100 |

DOOR SCHEDULE

| MARK | OPENING SIZE | | REMARKS |
|------|--------------|--------|---------|
| | WIDTH | HEIGHT | |
| D1 | 750 | 2100 | |
| D2 | 900 | 2100 | |
| D3 | 1050 | 2100 | |
| SD1 | 1800 | 2100 | |

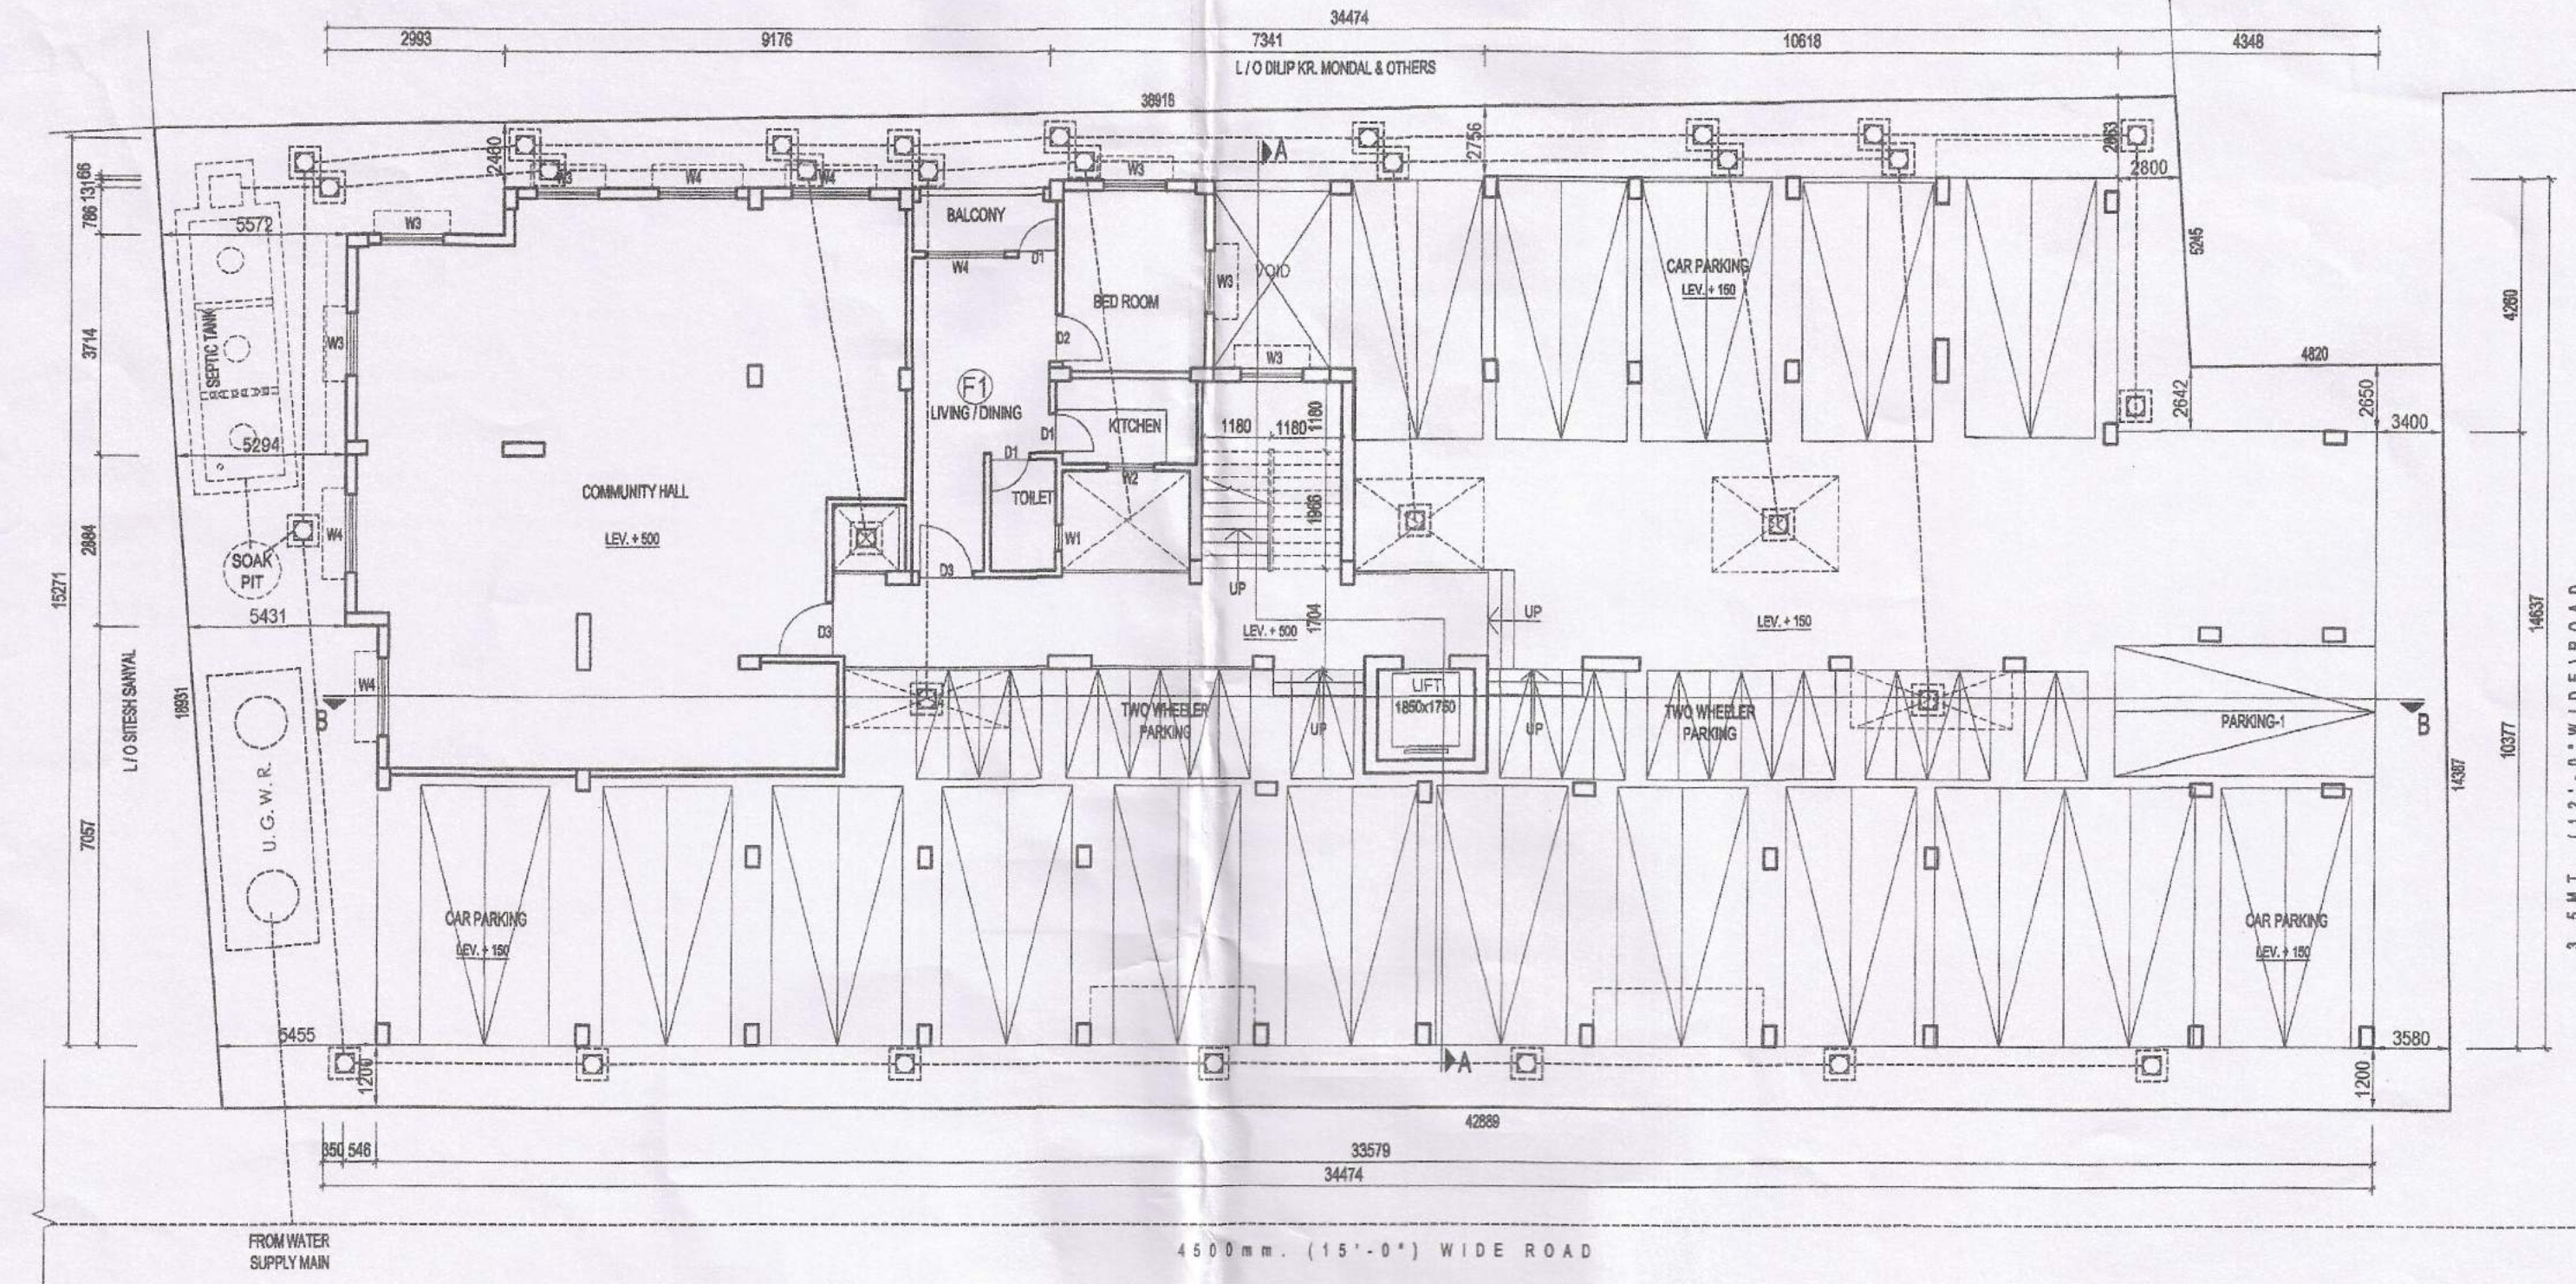

GROUND FLOOR PLAN
SCALE - 1/100

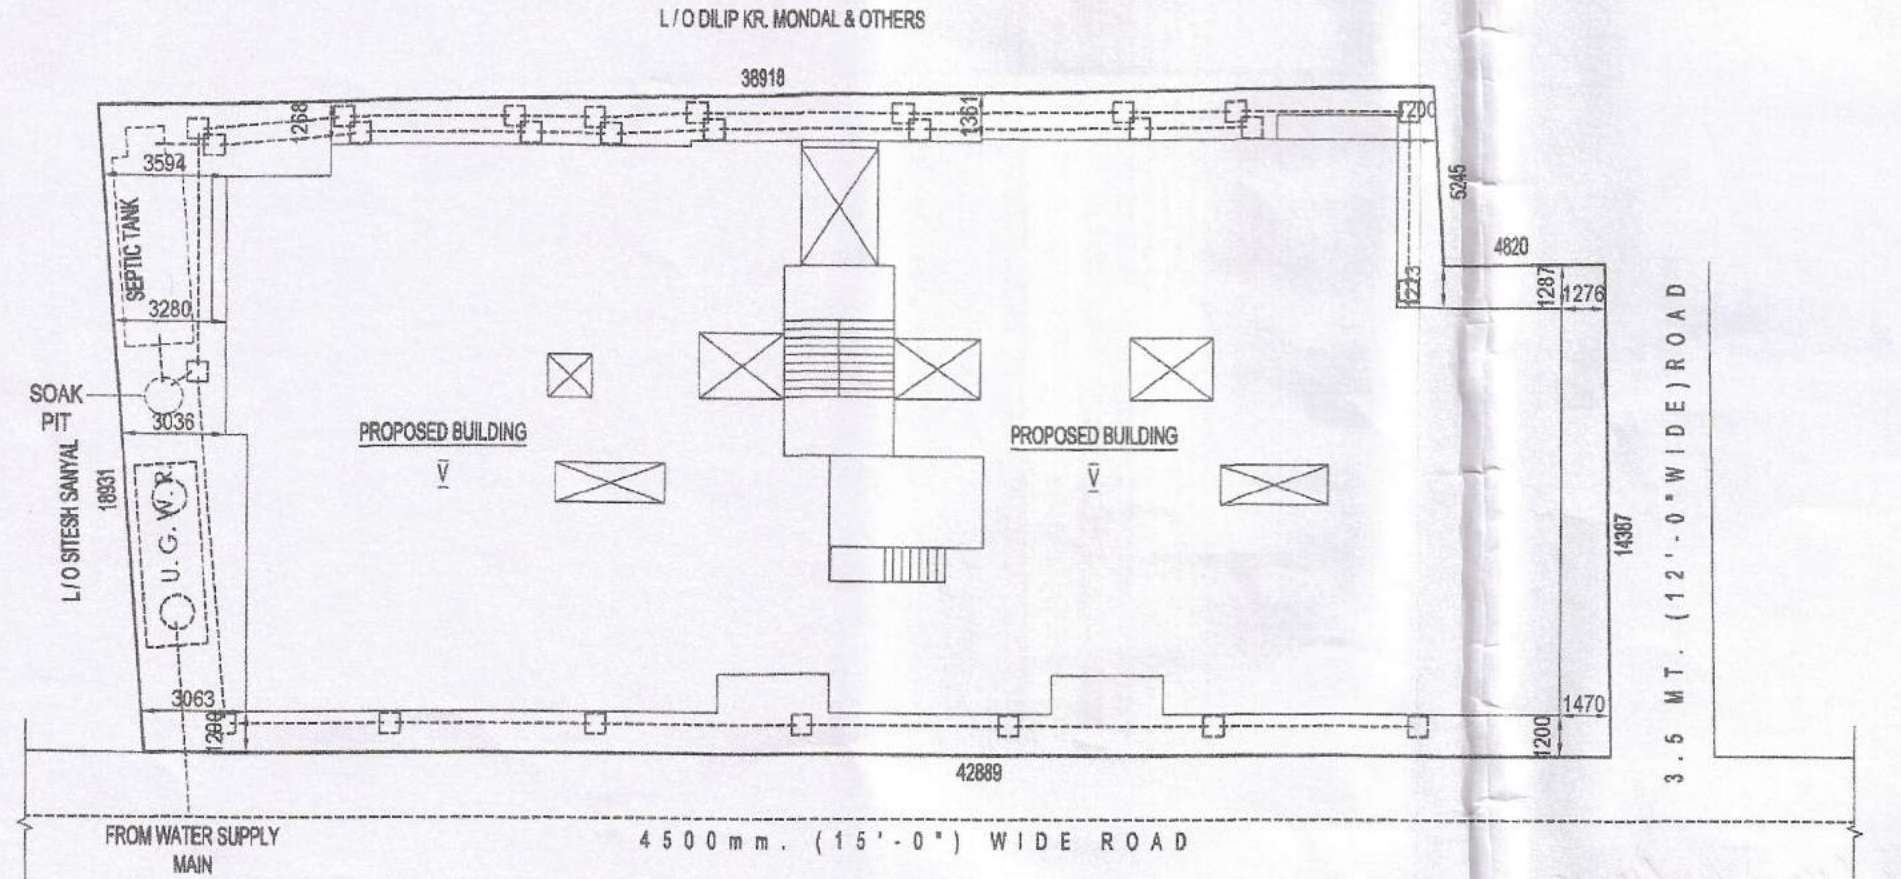

SITE PLAN
SCALE - 1/200

PROJECT
BUILDING PLAN OF THE PROPOSED G+IV
STORYED RESIDENTIAL APARTMENT
BUILDING AT R.S. DAG NO. 1775; L.R. DAG
NO. 1951; L.R. KHATIAN NO. 5498; MOUZA :
SIMLA; J.L. NO. 16; P.S. : CHINSURAH
UNDER KODALIA 1 NO. GRAM PANCHAYET;
DIST. : HOOGHLY

TITLE
FLOOR PLANS & OTHER DETAILS

| | | |
|-------------|-------------------------|------------------|
| DRG. NO. | SC/KCM/C1/15/CORP/AR-02 | |
| SCALE | 1:100 | DRAWN BY SUBRATA |
| DATE | 04.11.2015 | CHKD BY TUSHAR |
| JOB NO. | SC/KCM/C1/15 | APVD BY A.DAS |
| DESIGNED BY | SPACE CRAFT | |
| ISSUED FOR | SANCTION | |

AREA STATEMENT
AREA OF THE PLOT : 12 K - 4 CH - 31 SQFT.
i.e. 922.278 SQMT.
(i.e. 8851 SFT.)
PROPOSED GROUND COVERAGE : 451.76 SQMT. (4863 SQFT.)
PROPOSED COVERED AREA :
GROUND FLOOR : 451.76 SQMT. (4863 SQFT.)
FIRST FLOOR : 446.17 SQMT. (4803 SQFT.)
SECOND FLOOR : 446.17 SQMT. (4803 SQFT.)
THIRD FLOOR : 446.17 SQMT. (4803 SQFT.)
FOURTH FLOOR : 446.17 SQMT. (4803 SQFT.)
TOTAL FLOOR AREA : 2236.44 SQMT. (24073 SQFT.)

COVERED AREA IN GROUND FLOOR :
RESIDENTIAL AREA : 114.56 SQMT. (1190 SQFT.)
GARAGE / CAR PARKING AREA : 337.18 SQMT. (3629 SQFT.)
TOTAL RESIDENTIAL AREA : 1899.28 SQMT. (20444 SQFT.)
TOTAL COMMERCIAL AREA : NIL
TOTAL GARAGE / CAR PARKING AREA : 337.18 SQMT. (3629 SQFT.)
STAIR COVERS & LIFT MACHINE RM. : 29.90 SQMT. (322 SQFT.)
HEIGHT OF THE PROPOSED BUILDING : 14.50 MT.

SPECIFICATIONS
ALL DIMENSIONS ARE IN MM.
ALL EXTERNAL WALLS ARE 200 THK. AND ALL INTERNAL WALLS
ARE 125 THK BRICK WALL.
ALL P.C.C. WORK IN 1 : 3 : 6
ALL R.C.C. WORK IN 1 : 2 : 4
ALL OTHER SPECIFICATIONS CONFORMING RELEVANT I.S.I. CODE

DECLARATION OF ARCHITECT
I CERTIFY THAT THE BUILDING PLAN HAS BEEN DRAWN UP AS PER PROVISION
OF W.B. MUNICIPAL (BUILDING) RULE 1990 AS AMENDED FROM TIME TO TIME
AND AS PER THE SITE CONDITION WHEREIN .
THE PLOT IS BOUNDARY BY BOUNDARY WALLS AND PILLARS AND
IT CONFORMS WITH THE PLAN. IT IS A BUILDABLE SITE AND NOT A TANK
OR FILLED UP TANK.

Anjan Das
ANJAN DAS
Reg. Architect
Haridrajanagar, Chandernagar
Chandernagar Municipal Corporation
Reg. No. 142

ANJAN DAS
C.O.A. REG. NO. CA/2003/31495
SIGNATURE OF ARCHITECT

Maimak Mondal
(Sri Maimak Mondal)
(Constituted Attorney of
Smt. Sarbani Mondal)

SIGNATURE OF OWNER

ARCHITECT
SPACE CRAFT
architectural design studio