




GROUND FLOOR PLAN

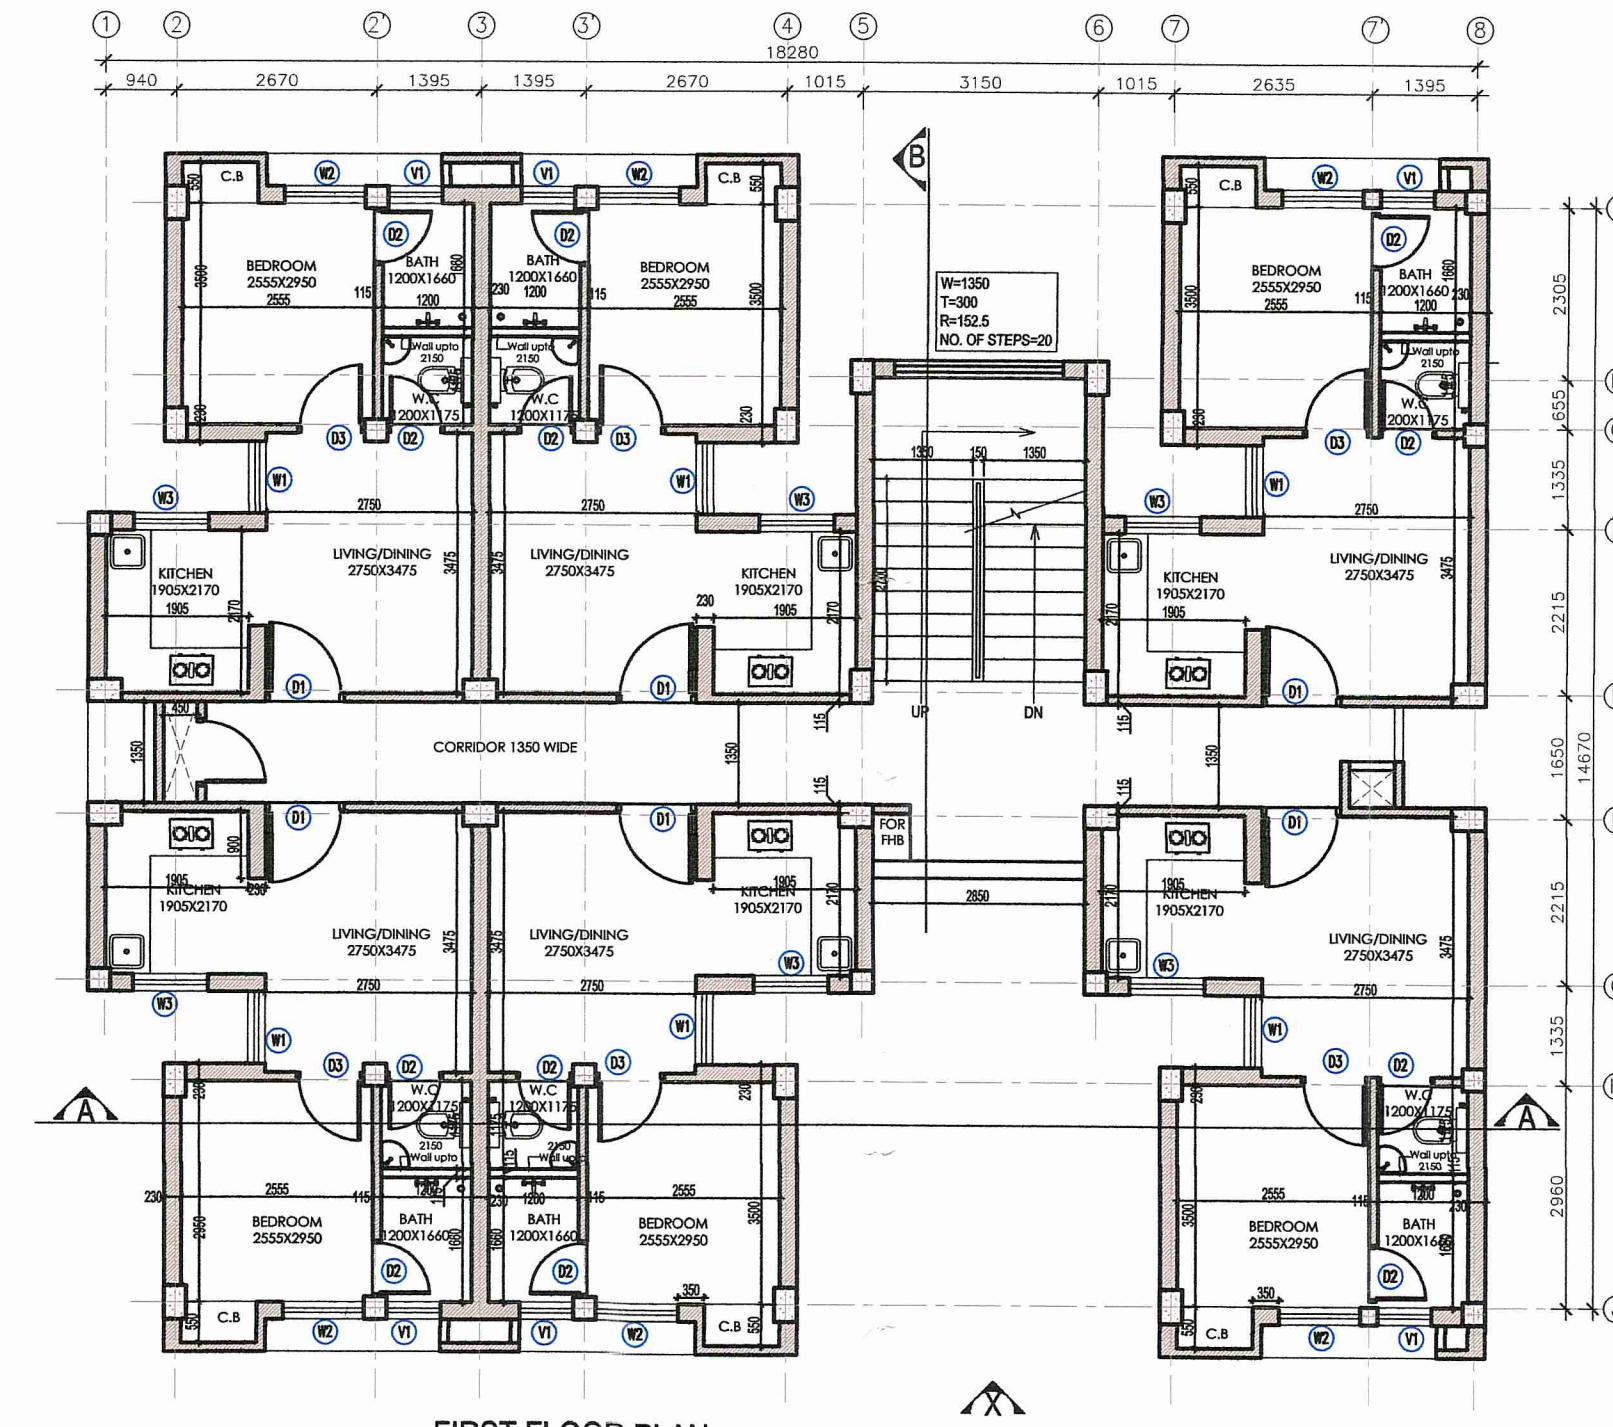

FIRST FLOOR PLAN

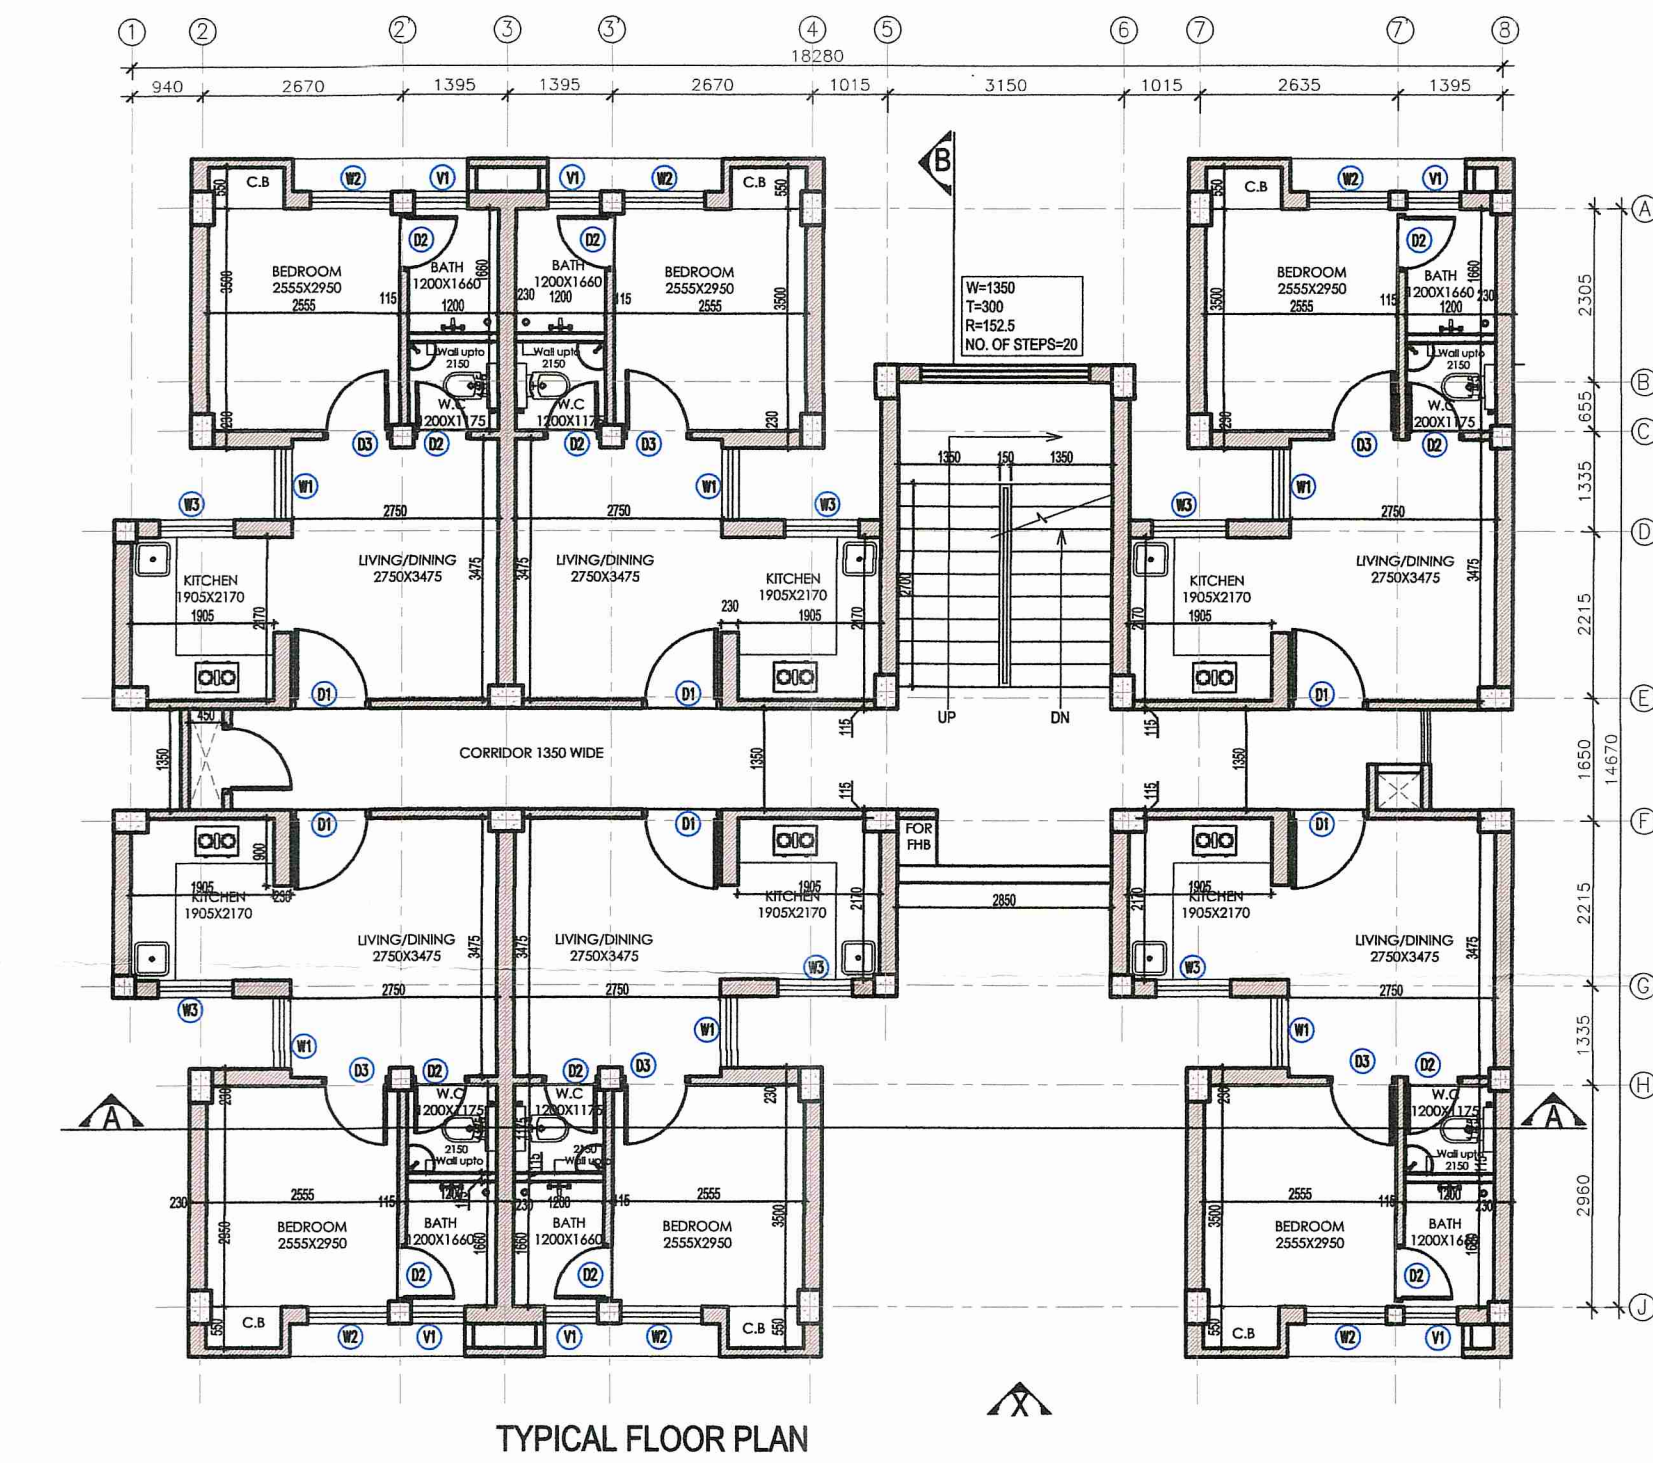

TYPICAL FLOOR PLAN

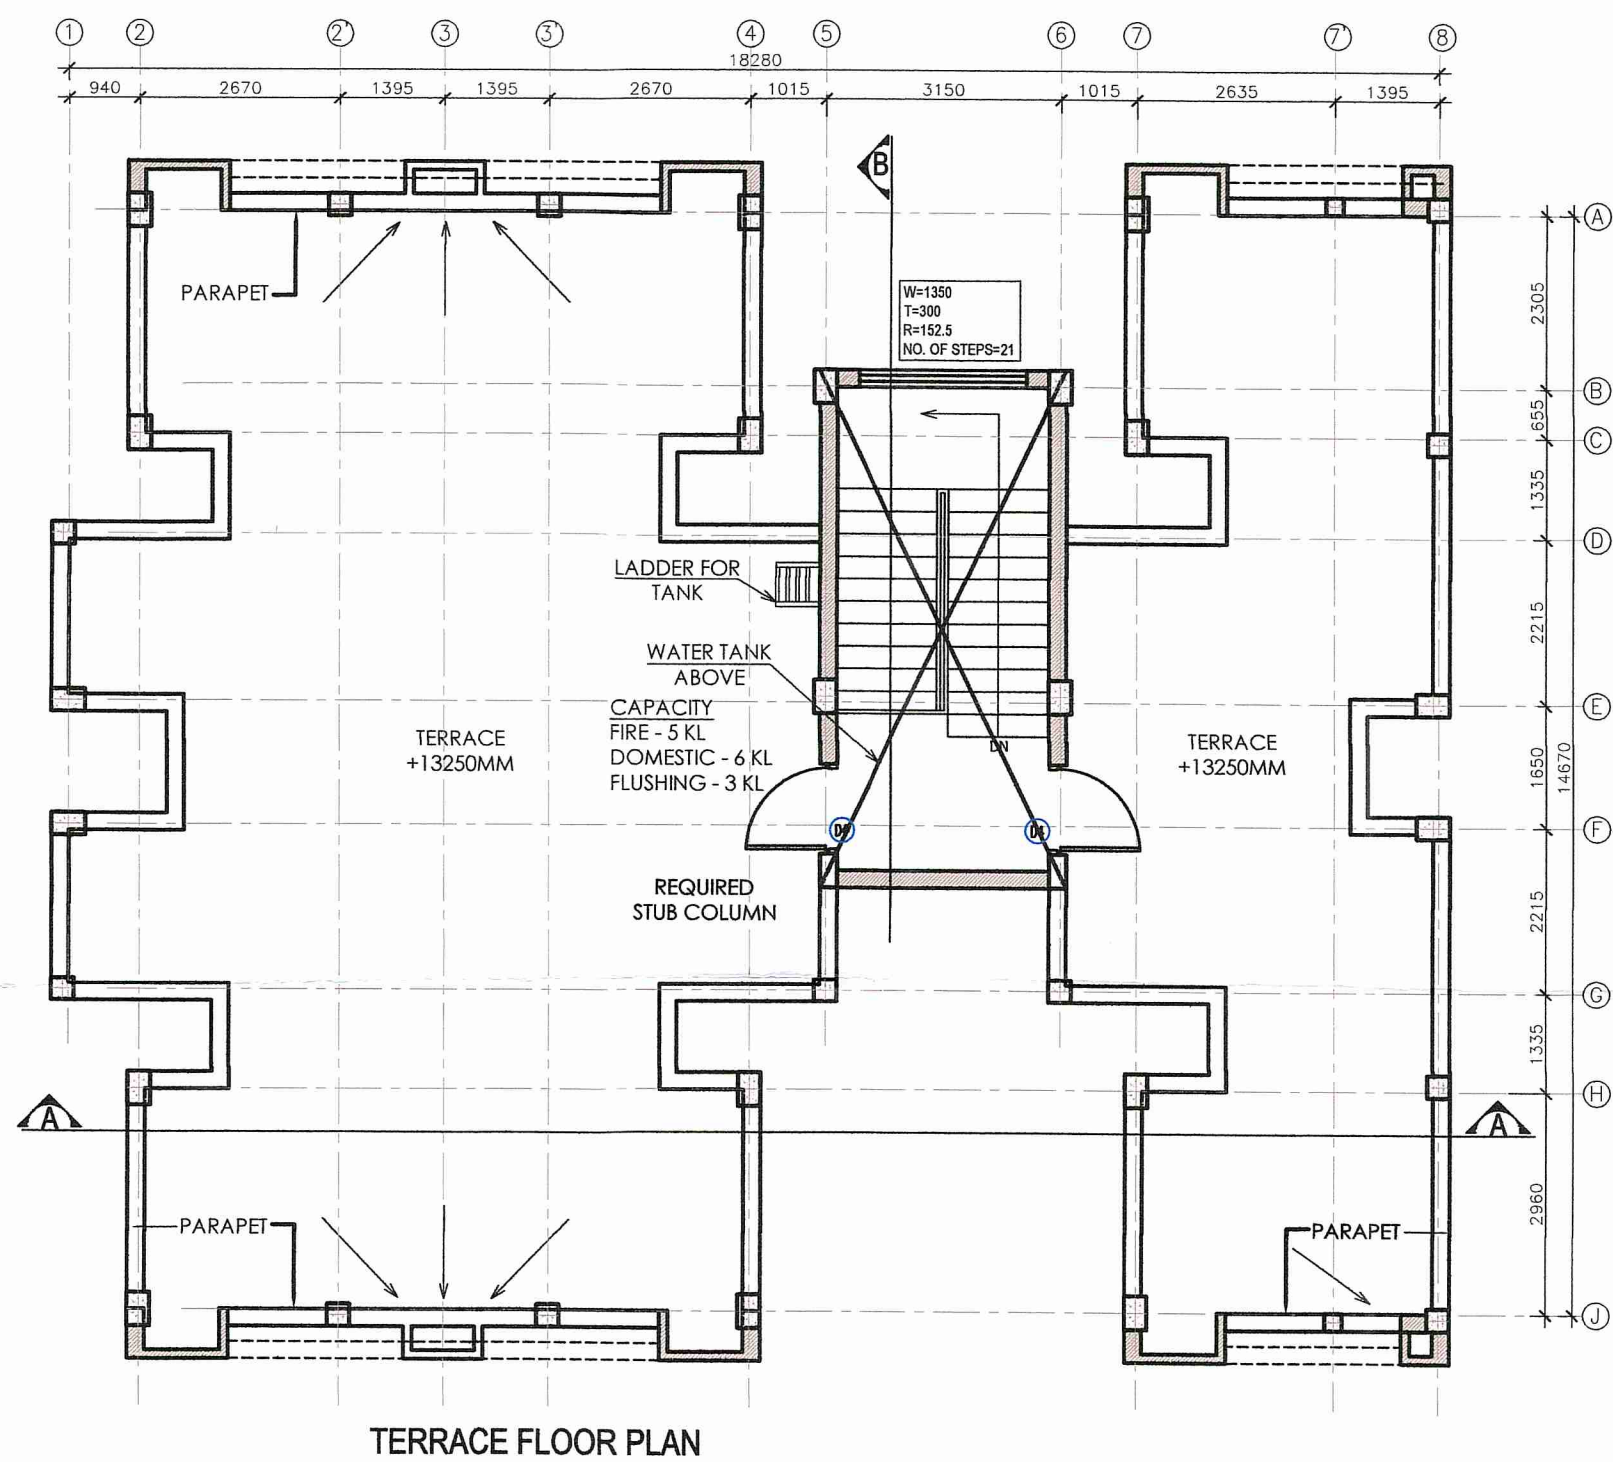

TERRACE FLOOR PLAN

Subd: 6-1-21
SUKANTA SAMANTA
 Asst. Engineer-Civil (Incharge)
 Golden City Industrial Township Authority

GOLDEN CITY INDUSTRIAL TOWNSHIP AUTHORITY
 Executive Officer

BUILDING PLAN APPROVED ON THE BASIS OF THE IDENTITY BOND (LAND MUTATION & CONVERSION) IS THE RESPONSIBILITY OF THE OWNER

Structural Safety should be Assured by the Party

APPROVED


APPROVED VIDE LETTER NO. G.C.I.T.A./WB (Rwp)/Building Plan/IBA/20-21/019 DATED: 11.01.2021

DOOR WINDOW OPENING SCHEDULE					
TYPE	OPENING		SILL HEIGHT	UNTEL HEIGHT	REMARK
	WIDTH	HEIGHT			
D1	1050	2100	00	2100	ENTRY TO UNITS
D2	750	2100	00	2100	TOILET
D3	900	2100	00	2100	BEDROOM
D4	1200	2100	00	2100	MURPHY
W1	950	1200	900	2100	LIVING
W2	1200	1200	900	2100	BEDROOM
W3	1000	1050	1050	2100	KITCHEN
V1	600	900	1200	2100	TOILET

PROJECT:
PROPOSED AFFORDABLE HOUSING PROJECT UNDER PMAY(U) ON 5.75 ACRES PLOT IN AEROTROPOLIS TOWNSHIP AT ANDAL NEAR DURGAPUR, WEST BENGAL



PLOT DETAILS:
 L.R PLOT NO:- 424, 425, 426, 427, 428, 429, 431, 432, 433, 434, 435, 436, 437, 438, 439, 440, 441, 442, 443, 444, 445, 446, 473, 474, 475, 478, 479, 480, 533, 534, 438 / 1725, & 533 / 6029, L.R KHATIAN NO:- 4009, J.L NO:- 52, MOUZA:- ANDAL, P.S:- ANDAL, DIST:- PASCHIM BARDHAMAN

CLIENT:
IABA HOUSING PVT. LTD.
 5 GORKY TERRACE, 2nd FLOOR, KOLKATA, WEST BENGAL-700017

ARCHITECT:
 **GIAN P. MATHUR AND ASSOCIATES (P) LTD.**
 C - 55, East Of Kailash, New Delhi-110065
 T : 46599599 | F 46599512
 E : info@gpindia.com | W : www.gpindia.com

SERVICES CONSULTANT:
Consummate Engineering Services (P) Ltd.
 Hoide Office : B - 67, Sector - 67, Mohide - 201 301
 Tel : (0120) 2303500 (30 Lines)
 Lko. Office : R 006, Rohitas Plumeria, Gomti Nagar, Lucknow
 e mail : mail@cespln, website : www.cespln

DRAWING TITLE:
ALL FLOOR PLANS TOWER - B1-B4

D.N. - DP-AR-SUB-07	ARCHITECT'S SIGN 	OWNER'S SIGN 
SCALE:- 1:100	ARCHITECT GIAN P. MATHUR Arch., I.C.A. I.I.A. CA No. 80/5769	
DATE:- 07-11-20		
DRAWN BY:- ALI		
CHECK BY:- NAMITA		

