




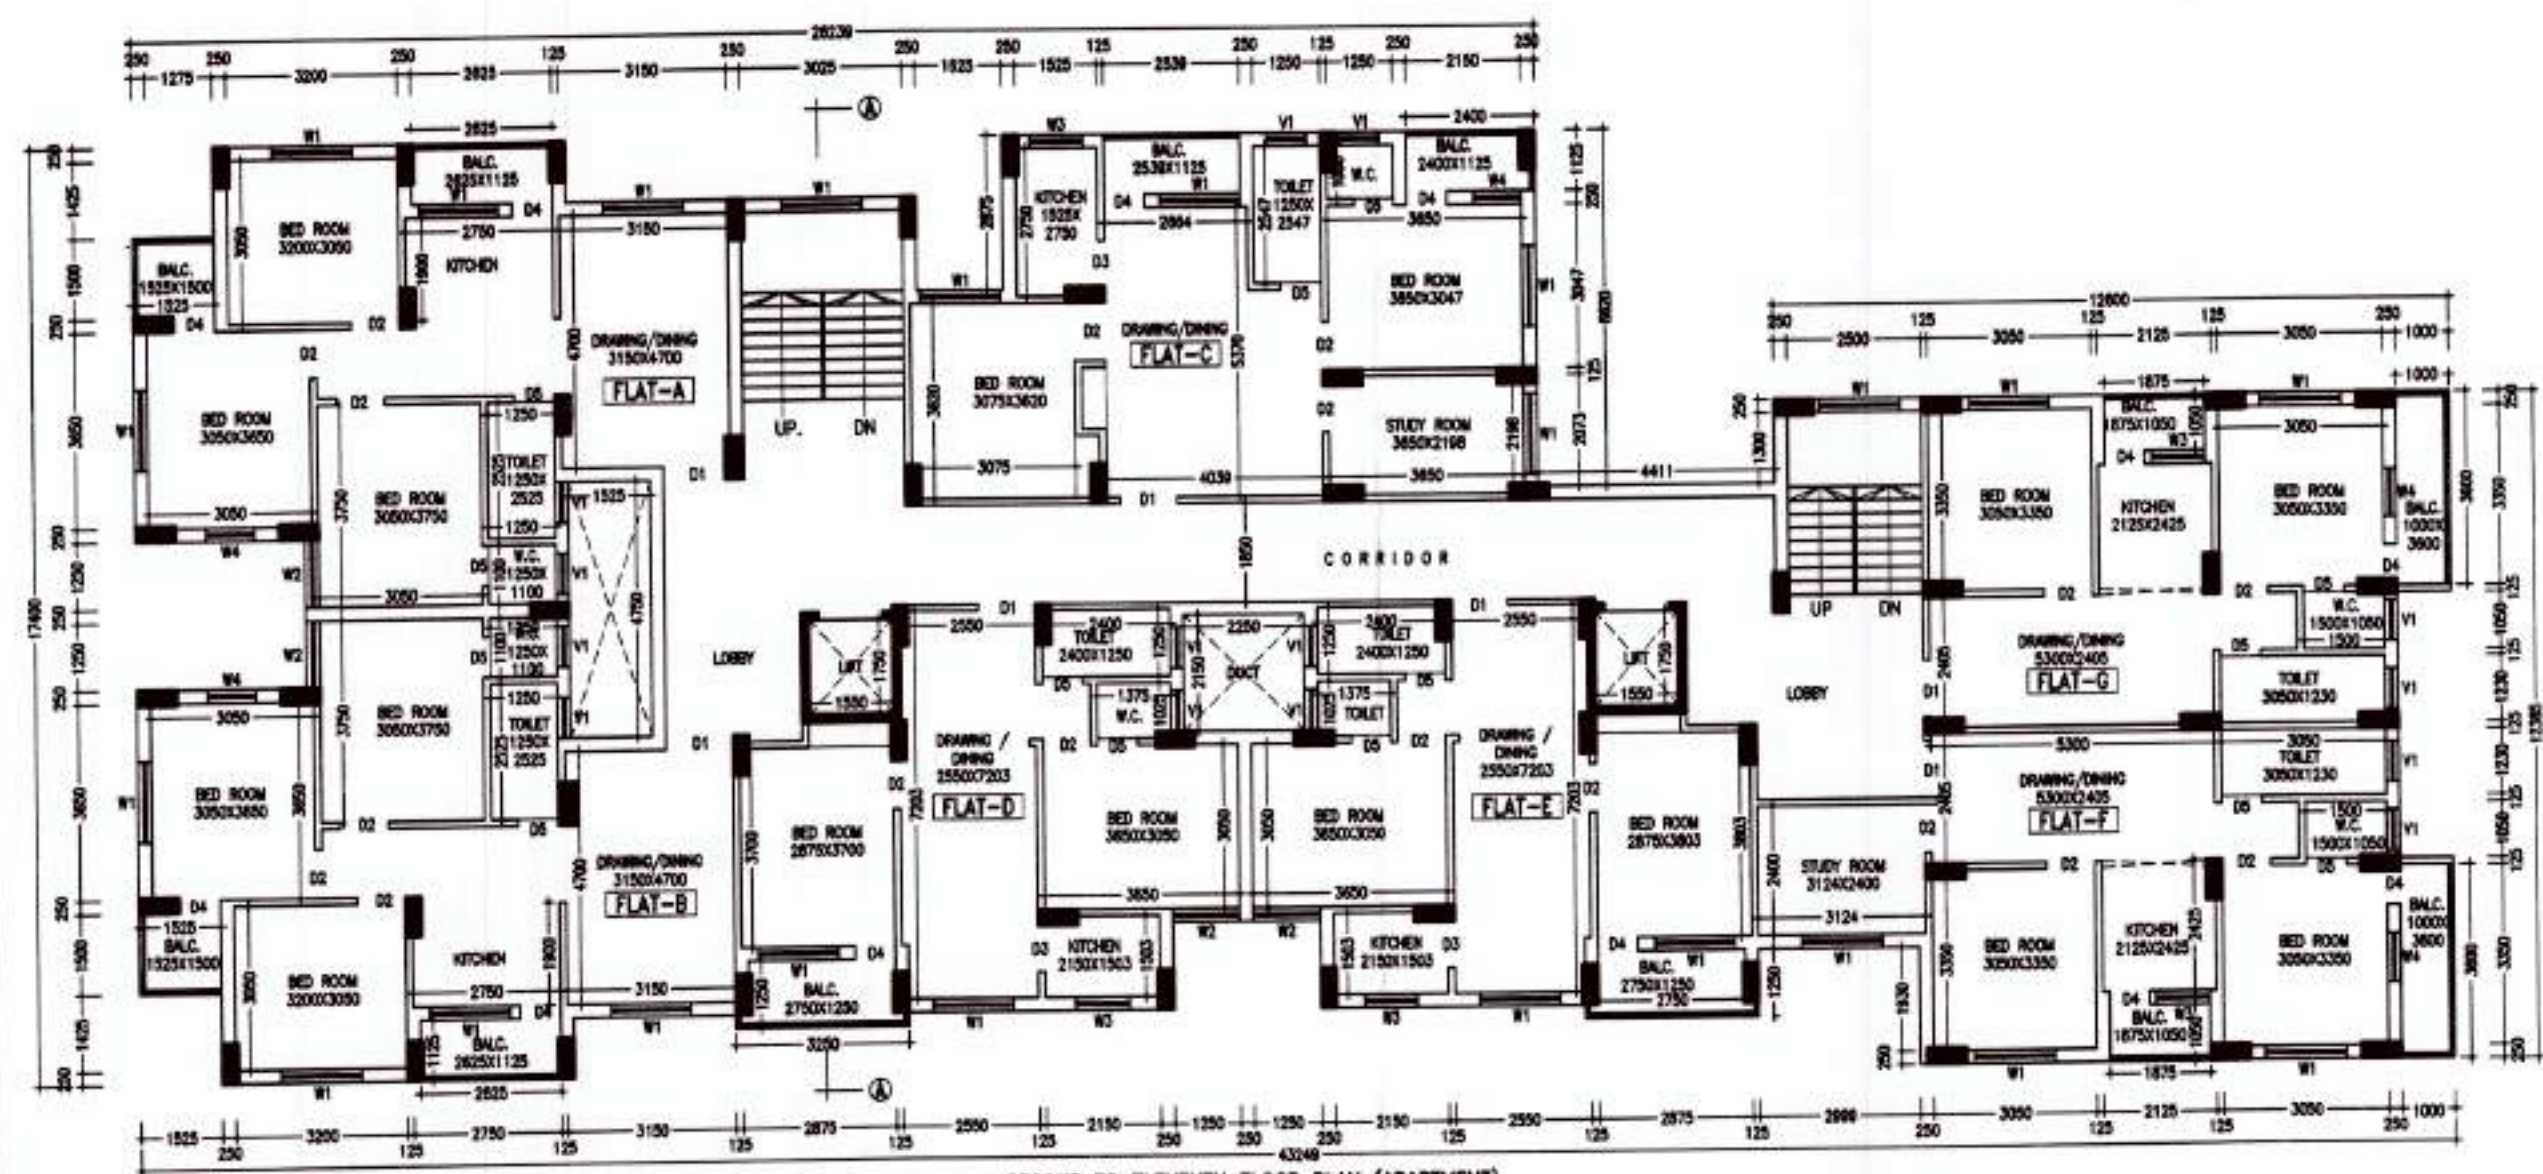


SECOND TO ELEVENTH FLOOR PLAN (APARTMENT)
(BLOCK-2)
SCALE: 1:100

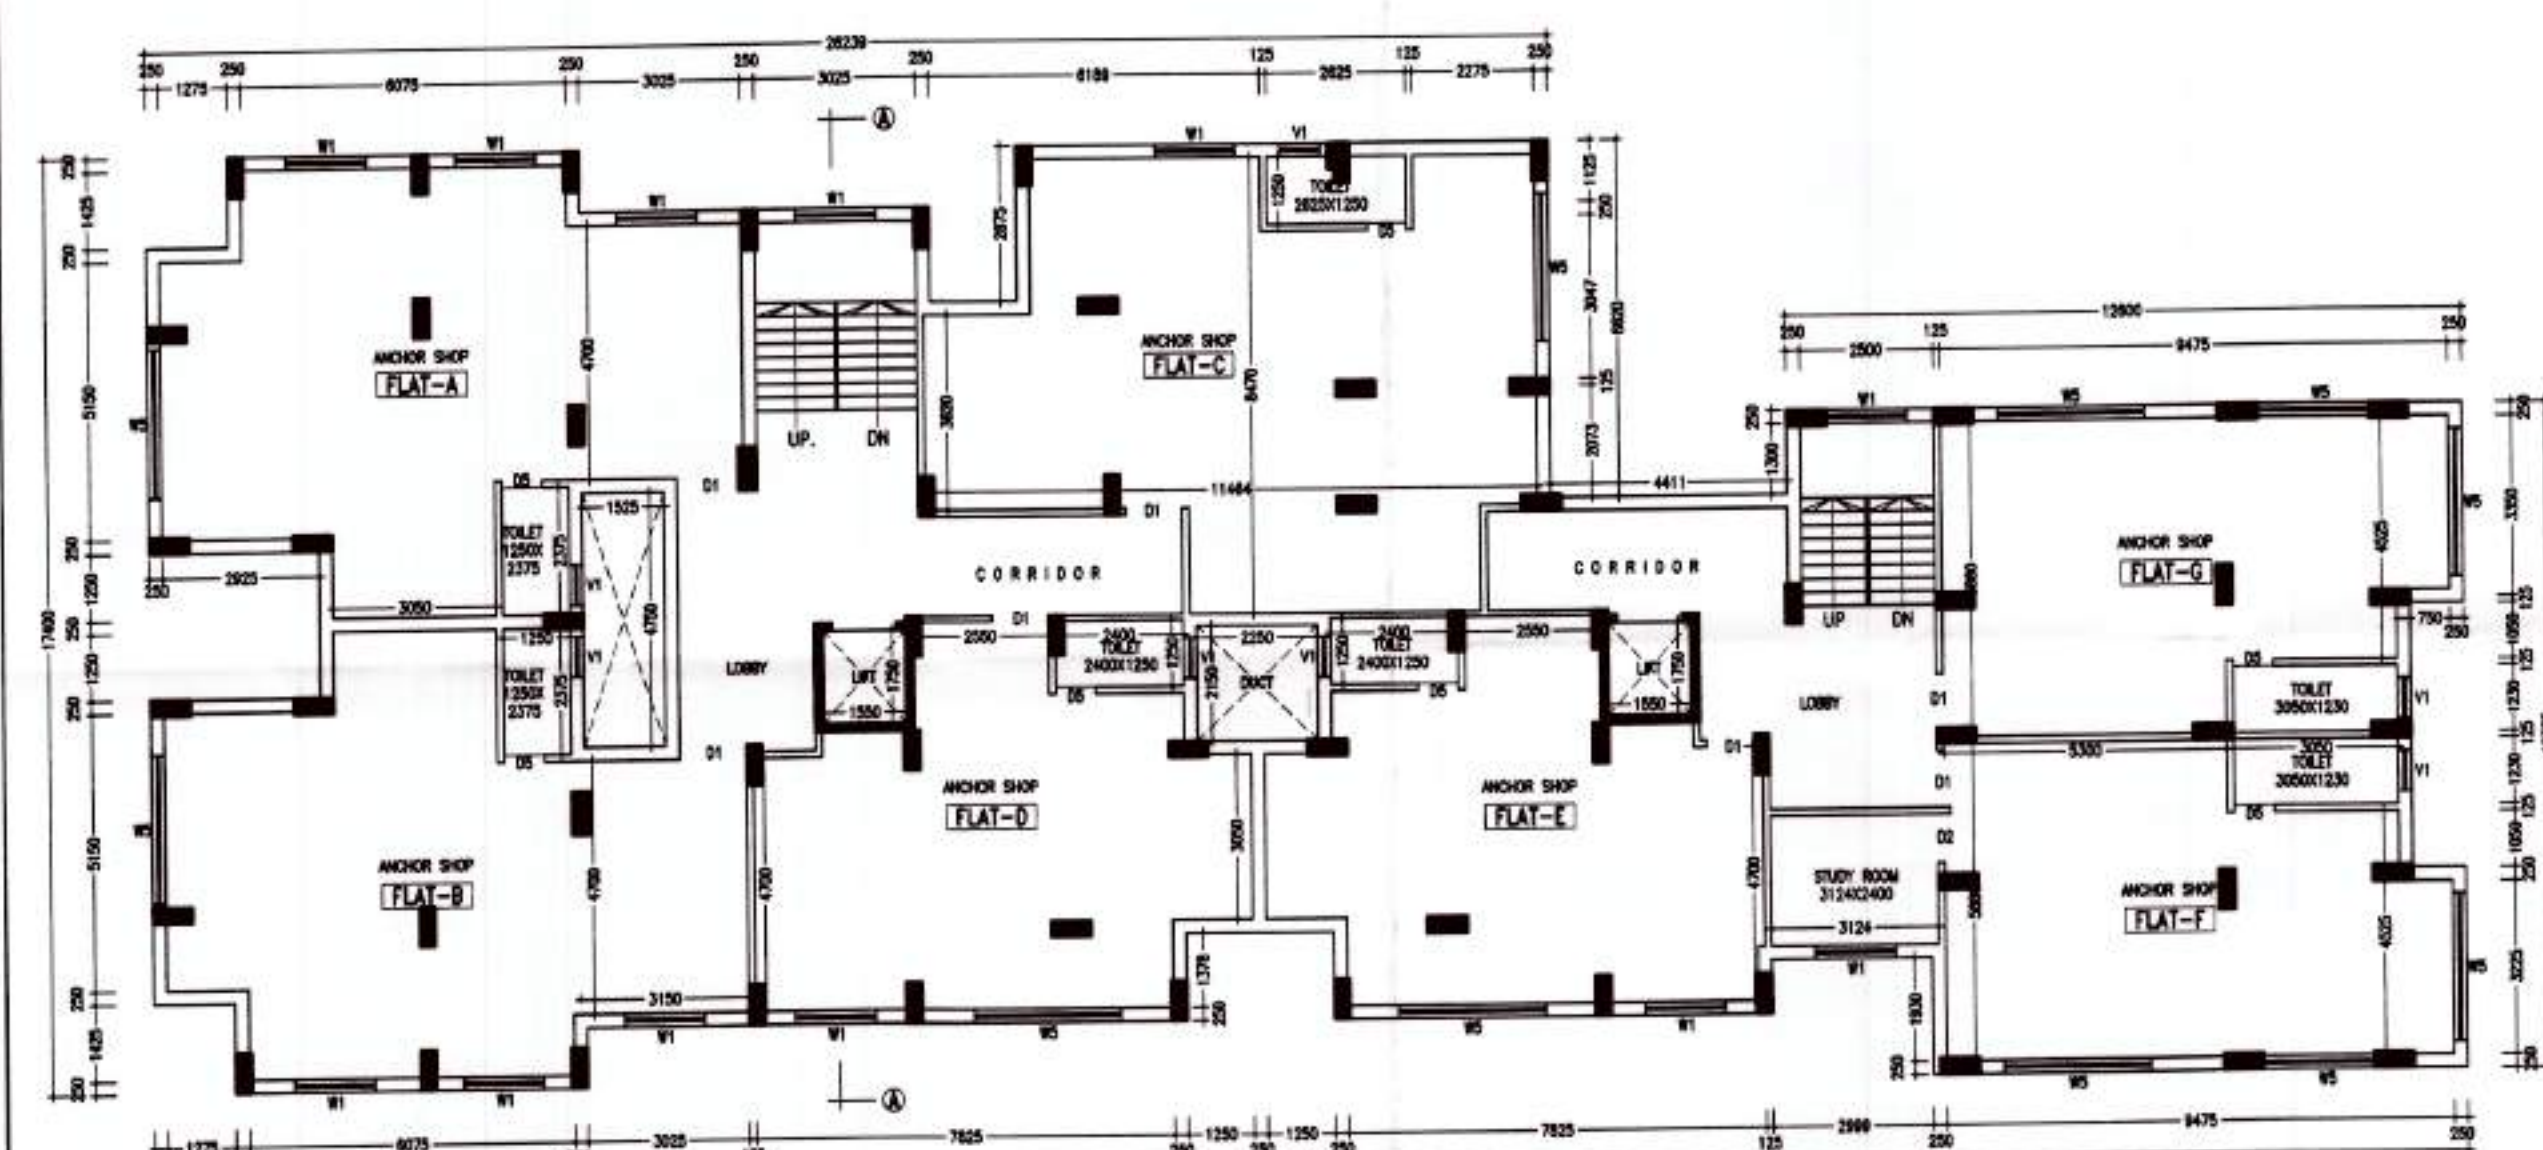


FIRST FLOOR PLAN (COMMERCIAL)
(BLOCK-2)
SCALE: 1:100

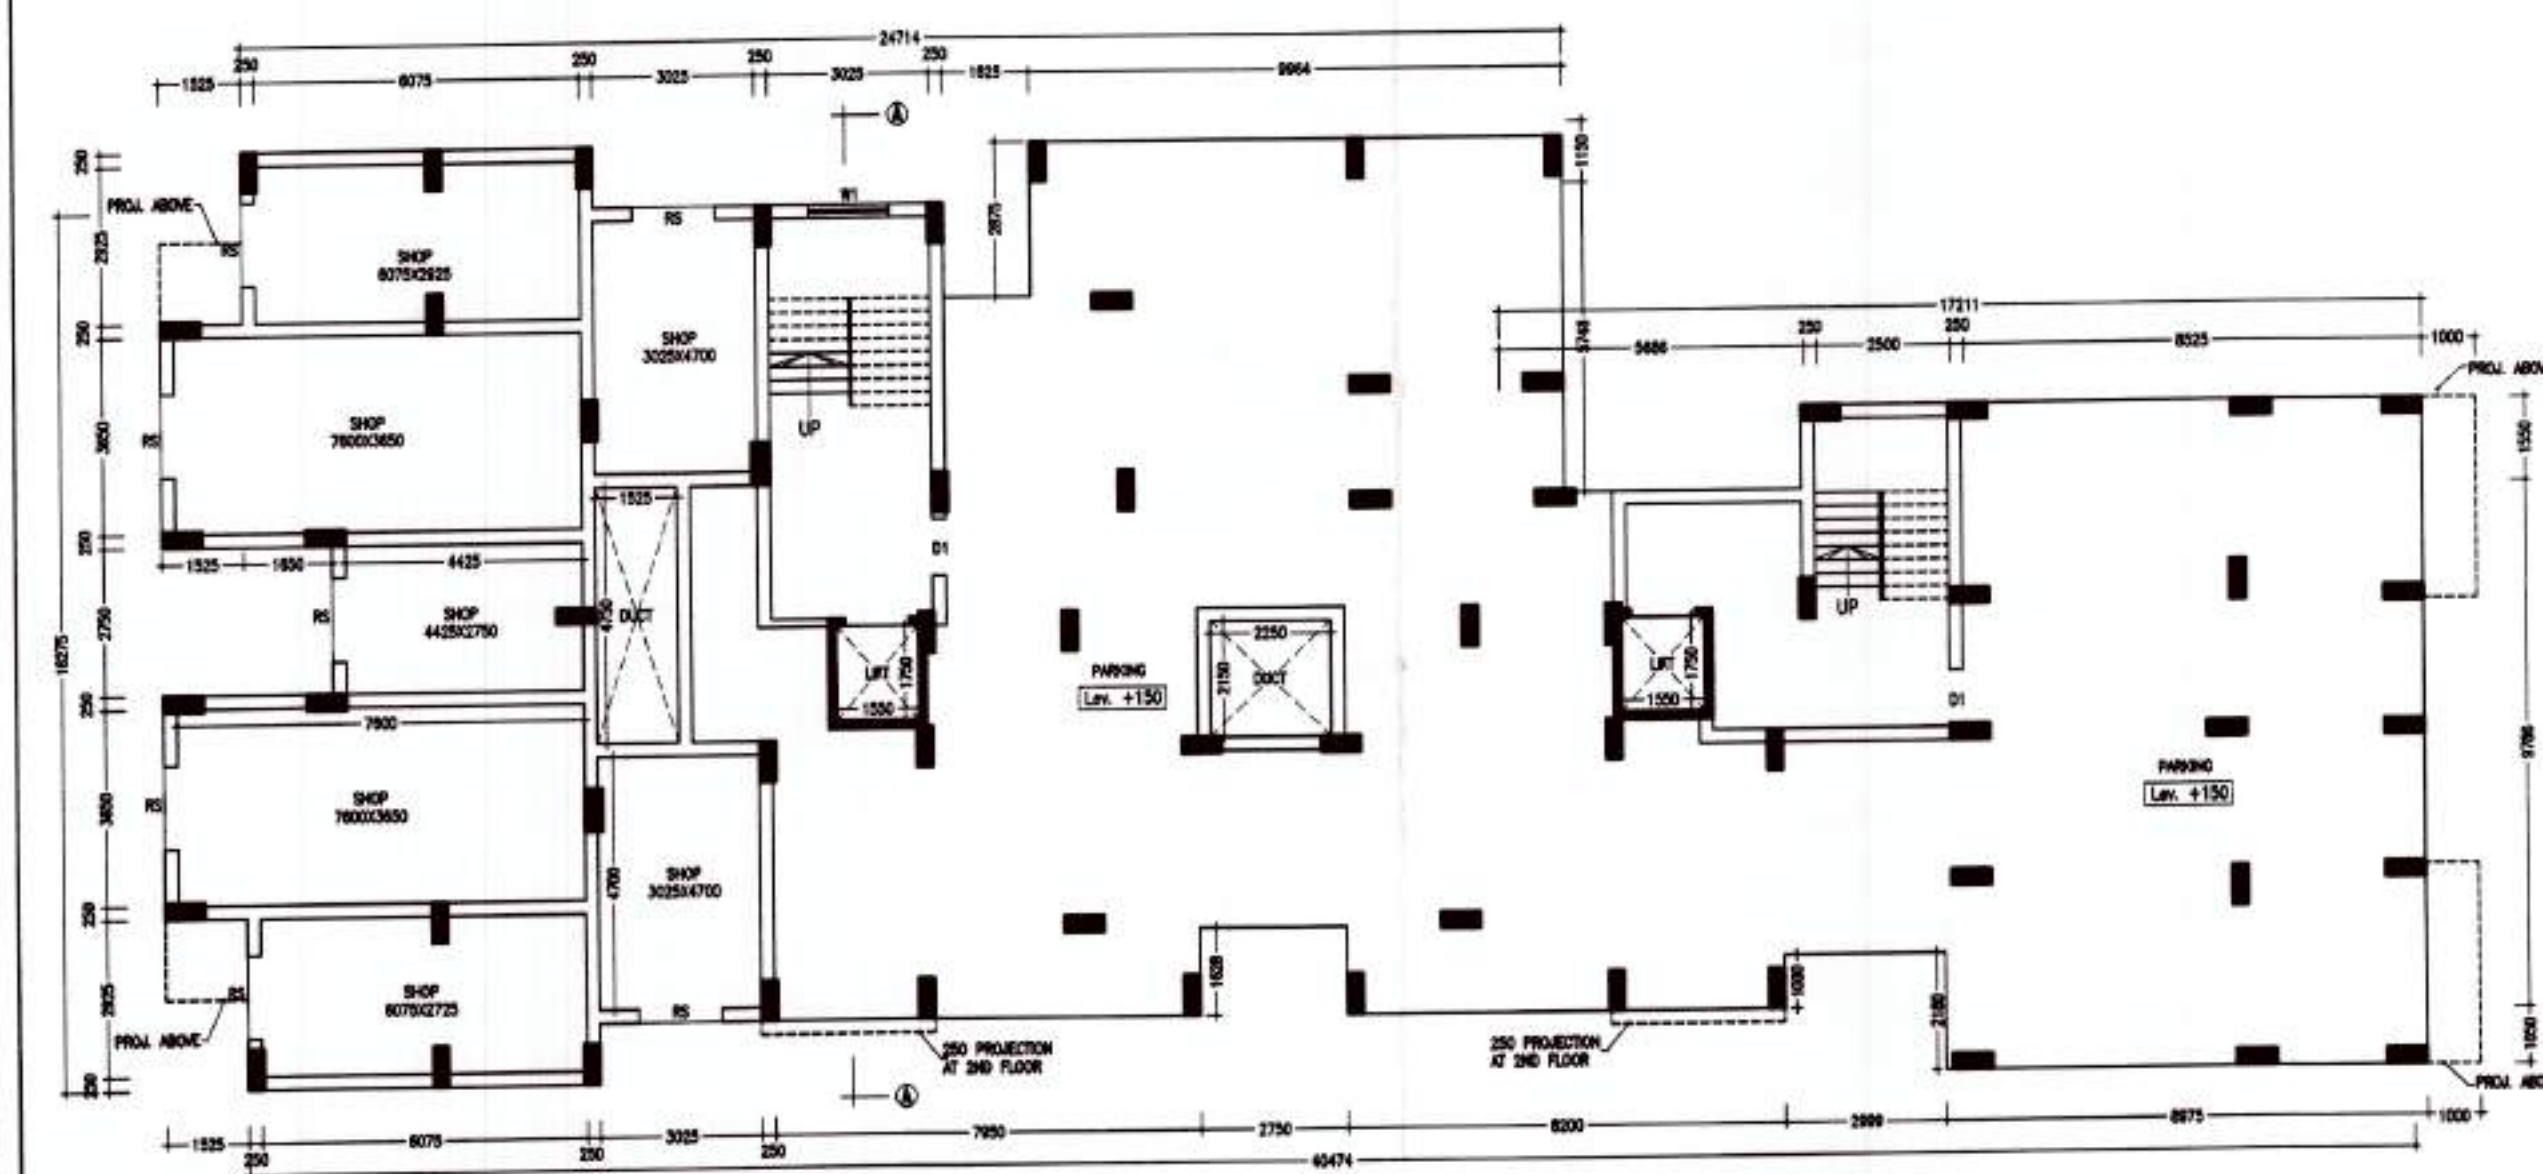


GROUND FLOOR PLAN (COMMERCIAL & PARKING)
(BLOCK-2)
SCALE: 1:100

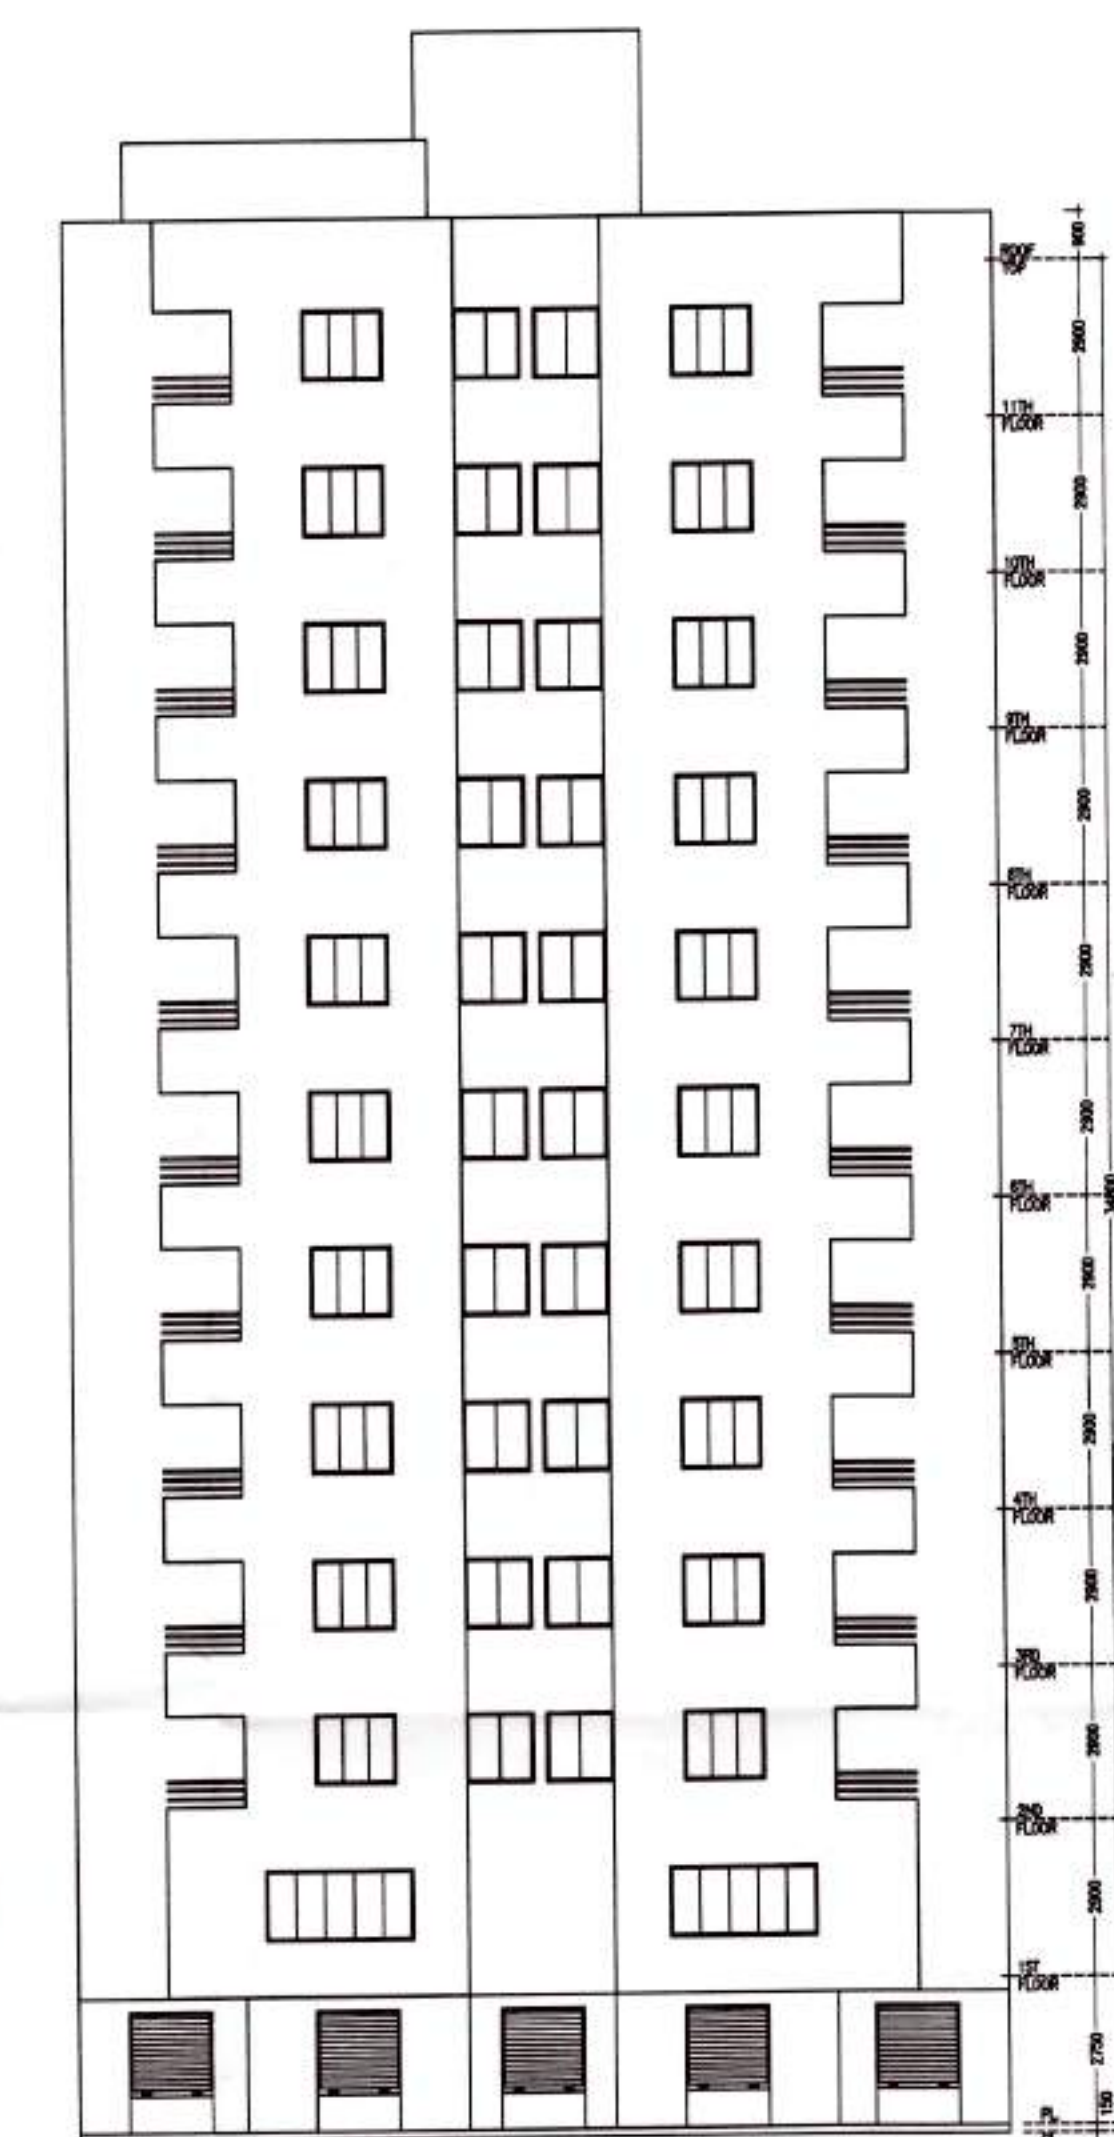

FRONT ELEVATION
SCALE: 1:100

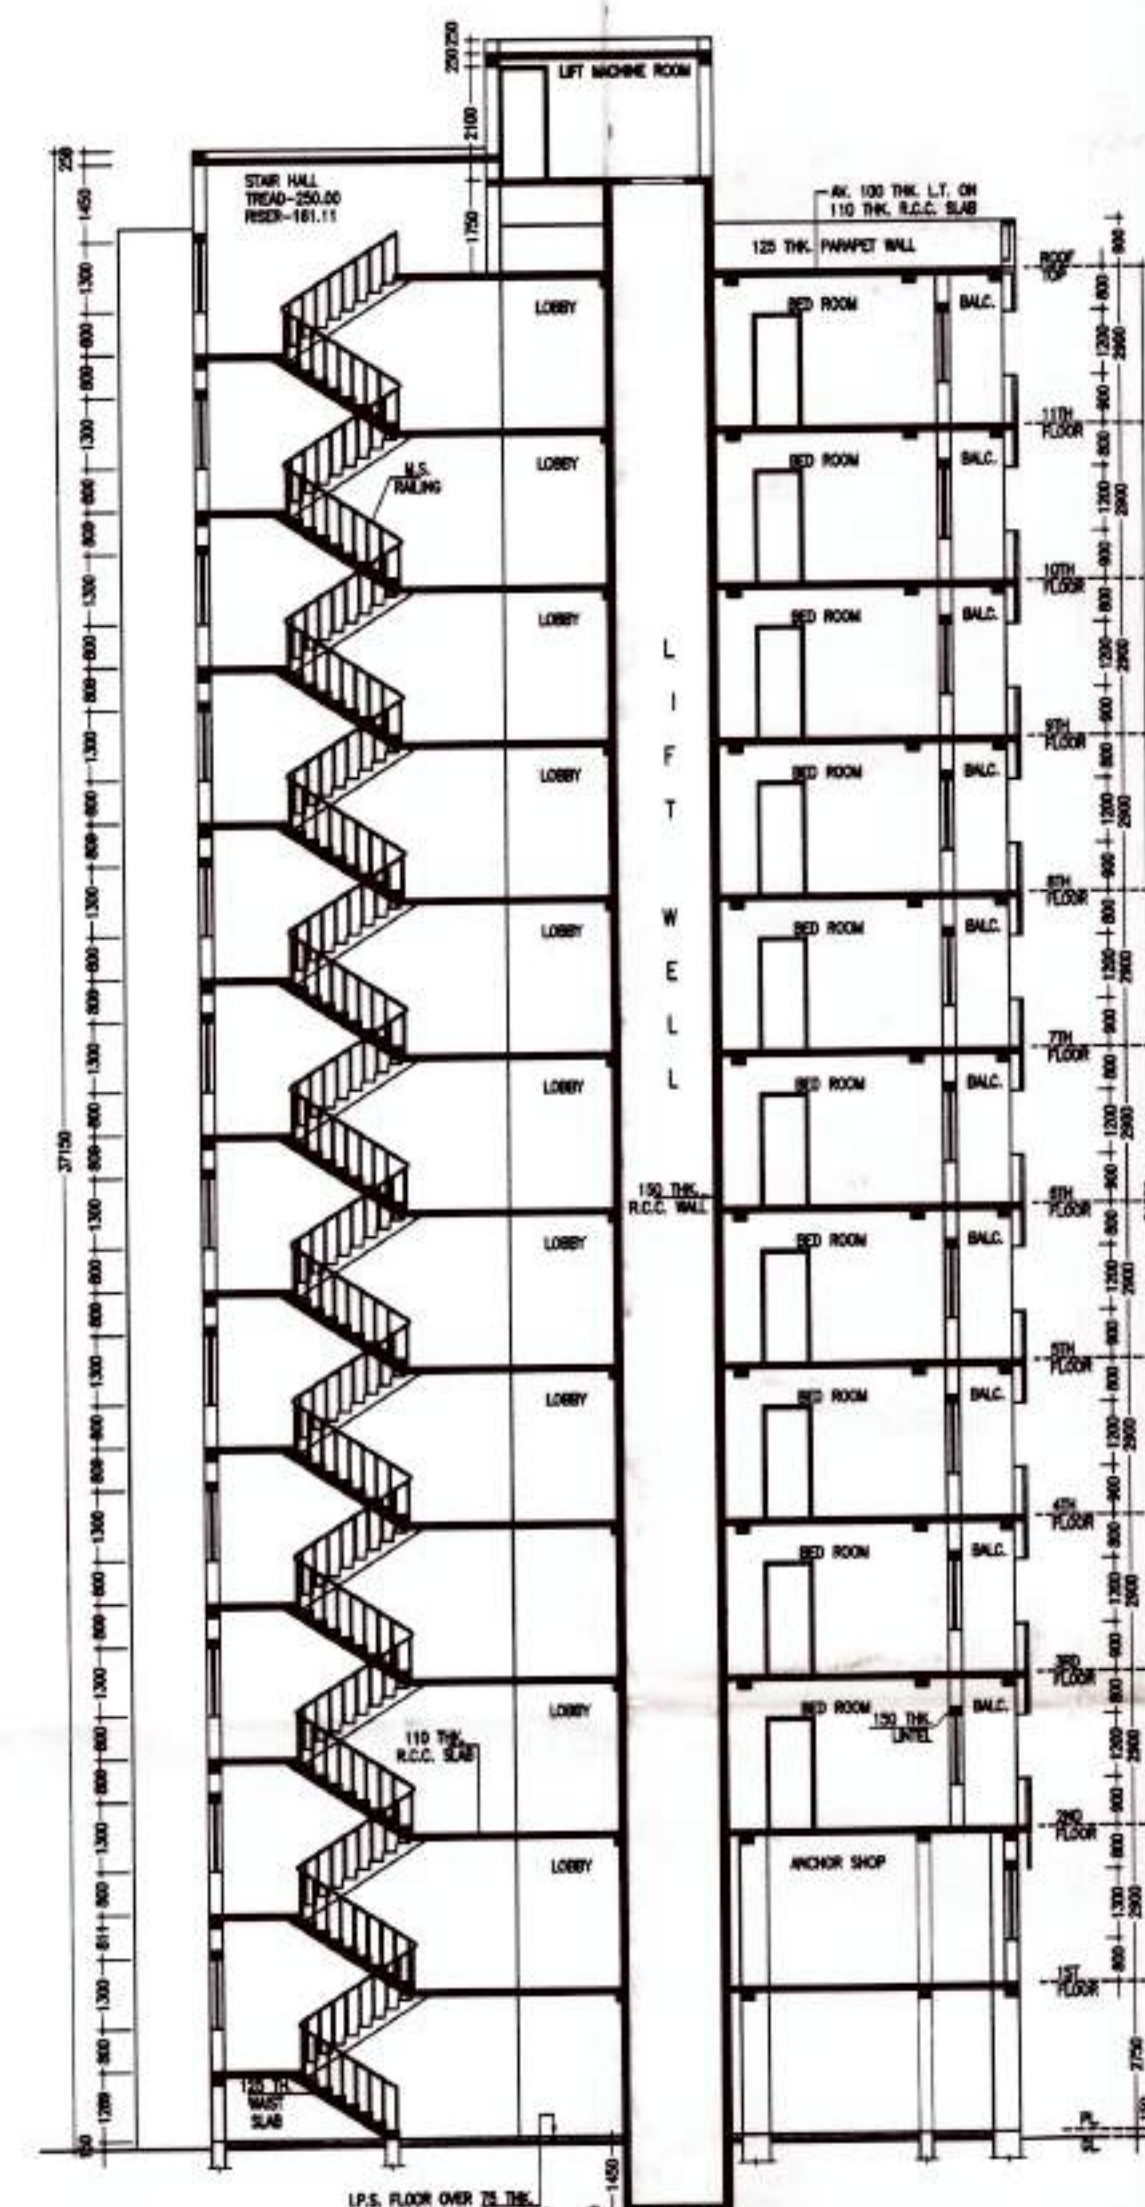

SECTION - AA
SCALE: 1:100

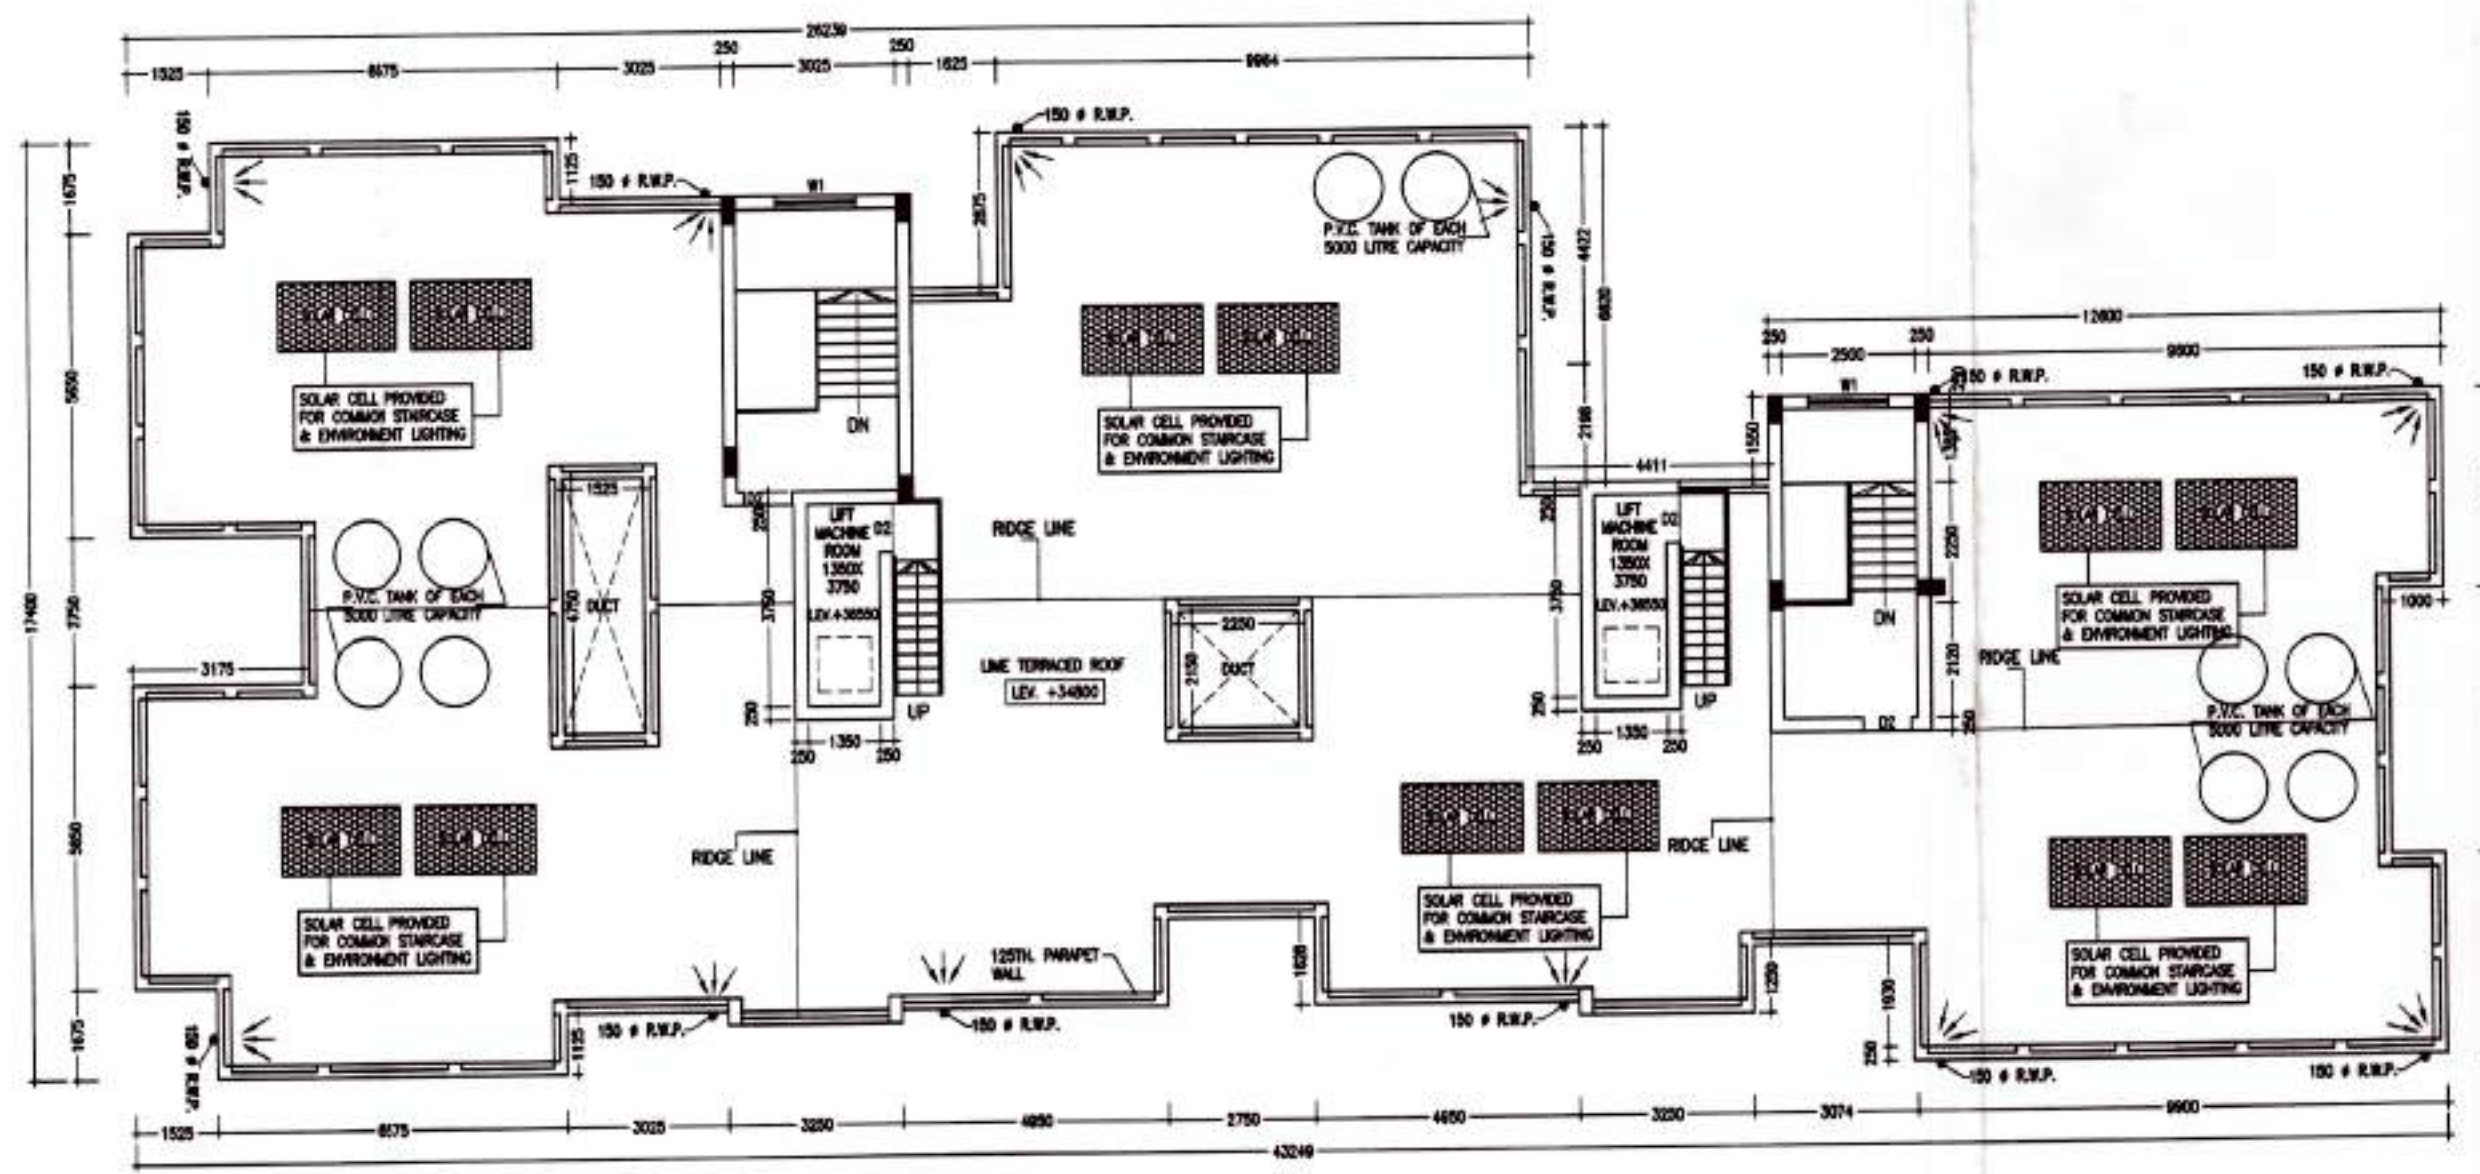

ROOF PLAN
(BLOCK-2)
SCALE: 1:100

NOTES

- ALL DIMENSIONS ARE IN MILLIMETRE.
- WRITTEN DIMENSIONS MUST BE FOLLOWED.
- OWNERS PLOT SHOWN IN RED COLOUR.

SPECIFICATIONS

1. ALL EXTERNAL WALLS 250THK. & INTERNAL WALLS 125 THK. UNLESS OTHERWISE MENTIONED.
2. EXTERNAL PLASTER IS 25THK. & INTERNAL PLASTER IS 12MM. THK. WITH 1:4 MORTAR.
3. ALL CONC. GRADE IS M20 (1:1.5:3) AND GRADE OF STEEL FE-415
4. 250 THK. BRICK WORK IN 1:6 MORTAR
5. 125 THK. & 75 THK. BRICK WORK IN 1:4 MORTAR
6. 150 WIDE SURFACE DRAIN SHOULD BE PROVIDED ALL ROUND THE BUILDING.
7. SIZE OF THE BUILDING TO BE CONSTRUCTED USING FLY-ASH BRICKS

DOORS AND WINDOWS SCHEDULE

TYPE	WIDTH	HEIGHT	REMARKS
RS	1550	2250	ROLLING SHUTTER
D1	1050	2100	PANNEL DOOR
D2	900	2100	DO
D3	900	2100	FLUSH DOOR
D4	750	2100	FLUSH DOOR
D5	750	2100	P.V.C DOOR
W1	1500	1300	GLAZED SHUTTER
W2	1250	1300	DO
W3	1000	1300	DO
W4	900	1300	DO
W5	2750	1300	DO
V1	750	600	DO

TITLE (BLOCK-2)

PROPOSED G+11 STORIED BUILDING (GROUND FLOOR & FIRST FLOOR COMMERCIAL, SECOND TO ELEVENTH APARTMENT) PLAN OF SRI SHUVRO CHATTARAJ S/O NABANI CHATTARAJ, MINATI CHATTERJEE W/O PRABHAT KUMAR CHATTERJEE, RAMA MONDAL W/O SUSHANTA KUMAR MONDAL, KRISHNAMOYEE POBI W/O SANJIB POBI OVER R.S. PLOT NO. 798, (FULL), 926 (PART), 927 (PART), 799, MOUZA - BAMUNARA, J.L. NO. 58, P.S - KANKSA, DIST. BURDWAN.

CERTIFICATE OF ARCHITECT/ENGINEER

I DO HEREBY CONFIRM AND CERTIFY WITH FULL RESPONSIBILITY THAT THE BUILDING PLAN HAS BEEN PREPARED BY ME KEEPING THE PROVISION OF NBC OF INDIA AND CERTIFY THAT IT IS SAFE & STABLE IN ALL RESPECT.

Vijaya Singh Mazumder
VIJAYA SINGH MAZUMDER
Consulting Architect
DMC Registered [DMC/BPD/60]
LIC NO. - DMCP/60/100
8332802166, 9476428108

CERTIFICATE OF OWNER

THIS IS TO CERTIFY THAT I SHALL NOT ON A LATER DATE, MAKE ANY ADDITION OR ALTERATION TO THIS PLAN, THIS IS CERTIFIED THAT I HAVE GONE THROUGH THE NBC OF INDIA AND ALSO ABIDE BY THOSE RULES DURING AND LATER CONSTRUCTION OF BUILDING.

Krishnamoyee Pobi
Rama Mondal
Minati Chatterjee
Shuvro Chatterjee

SIGNATURE OF PANCHAYAT PRADHAN

As Per the N.O.C of Assistant Engineer
Assesment Burdwan 2116, Gornahat Vile namo
No - AE/As L/960, Dt. 21.02.2016 the Building
Plan is Approved. And valid upto
2022.

Pradhan
Gopalpur Gram Panchayat
Gopalpur, Durgapur-713212

SCALE: 1:100 OR AS SHOWN

SHEET NO. - MN/APT(PHY)-7/BAL6-66/BAL2/A-2

APPROVED