

THE NATIONAL ARCHIVES
COLLECTIONS DEVELOPMENT DIVISION
1335 CONSTITUTION AVENUE, N.W.
WASHINGTON, D.C. 20540

OFFICE OF THE DIRECTOR
NATIONAL ARCHIVES
DATE 8.8.2010
THE NATIONAL ARCHIVES

SKY VISTAS

NOTES

1. THE DRAWING IS THE PROPERTY OF MR. ANAND CONSULTANCY SERVICES AND IS NOT TO BE REPRODUCED OR TRANSMITTED IN ANY FORM OR BY ANY MEANS, ELECTRONIC OR MECHANICAL, INCLUDING PHOTOCOPYING, RECORDING, OR BY ANY INFORMATION STORAGE AND RETRIEVAL SYSTEM, WITHOUT THE WRITTEN PERMISSION OF MR. ANAND CONSULTANCY SERVICES.
2. WORK TO BE DONE BY CONTRACTOR ONLY.
3. ALL DIMENSIONS ARE TO FACE UNLESS SPECIFICALLY STATED OTHERWISE AND DO NOT INCLUDE FINISHES UNLESS SPECIFICALLY STATED OTHERWISE.
SCHEDULE OF DOORS & WINDOWS

SL.NO.	TYPE	WIDTH	HEIGHT	REMARKS
01	D1	1100	2150	
02	D2	1000	2150	
03	D3	800	2150	
04	D4	800	2150	
05	D5	700	2150	
06	D6	1025	2150	
07	D7	1000	2150	
08	FCD	1500	2150	

WINDOWS

01	W1	2100	2500	
02	W2	2400	2500	
03	W3	2700	2500	
04	W4	2700	2500	
05	W5	2500	2500	
06	W6	2075	2500	
07	W7	1800	2500	
08	W8	1700	2500	
09	W9	1500	2500	
10	W10	1500	2500	
11	W11	1500	2500	
12	W12	1500	2500	
13	W13	1450	2500	
14	W14	1350	2500	
15	W15	1270	2500	
16	W16	1250	2500	
17	W17	1200	2500	
18	W18	1150	2500	
19	W19	1050	2500	
20	W20	1000	2500	
21	W21	1000	1400	ATTORNEY
22	W22	750	2500	
23	W23	650	1500	TOILET
24	W24	515	1500	TOILET
25	W25	500	1500	TOILET
26	W26	500	2500	
27	W27	2000	2500	
28	W28	1600	2500	
29	W29	1450	2500	
30	W30	1300	2500	
31	W31	1300	2500	
32	W32	900	2500	
33	W33	1300	2500	
34	W34	1300	2500	
35	F101	3800	2500	
36	F102	3800	2500	
37	F103	3800	2500	
38	F104	3800	2500	
39	F105	3800	2500	
40	F106	3500	2500	
41	F107	3450	2500	

NOTES

1. MECHANICALLY VENTILATED BASEMENT.
2. ALL LIFTS ARE PRESSURISED ON ALL FLOORS AND BASEMENT ARE PRESSURISED IN BASEMENT.
3. THE BASEMENT IS SEGREGATED PROPERLY BY WATER CURTAIN SYSTEM AS PER NBC PART - IV 2016.



DISCLAIMER:
THE ENGINEER HAS BEEN SHOWN IN THE BROCHURE AS WELL AS IN THE DRAWING. 

CONTRACTOR'S RESPONSIBILITY:
THE CONTRACTOR SHALL BE RESPONSIBLE FOR THE STRUCTURAL STABILITY OF THE BUILDING. 

CERTIFICATE OF ARCHITECT:
I, THE ARCHITECT, HEREBY CERTIFY THAT THE DRAWING HAS BEEN DRAWN BY ME OR UNDER MY SUPERVISION AND TO THE BEST OF MY KNOWLEDGE AND BELIEF IT COMPLIES WITH ALL THE REQUIREMENTS OF THE BUILDING REGULATIONS AND OTHER LAWS AND REGULATIONS APPLICABLE TO THE PROJECT.

CERTIFICATE OF STRUCTURAL ENGINEER:
I, THE STRUCTURAL ENGINEER, HEREBY CERTIFY THAT THE STRUCTURAL DESIGN OF THE BUILDING HAS BEEN DONE BY ME OR UNDER MY SUPERVISION AND TO THE BEST OF MY KNOWLEDGE AND BELIEF IT COMPLIES WITH ALL THE REQUIREMENTS OF THE BUILDING REGULATIONS AND OTHER LAWS AND REGULATIONS APPLICABLE TO THE PROJECT.

SIGNATURE OF OWNER:
[Signature]

SIGNATURE OF ARCHITECT:
[Signature]

SIGNATURE OF STRUCTURAL ENGINEER:
[Signature]

NAME AND ADDRESS OF ARCHITECT:
MR. ANAND CONSULTANCY SERVICES
73 RAJA BASANTA ROY ROAD
KOLKATA - 700046

NAME AND ADDRESS OF STRUCTURAL ENGINEER:
MR. ANAND CONSULTANCY SERVICES
73 RAJA BASANTA ROY ROAD
KOLKATA - 700046

NAME AND ADDRESS OF OWNER:
MR. ANAND CONSULTANCY SERVICES
73 RAJA BASANTA ROY ROAD
KOLKATA - 700046


PROJECT TITLE:
PROPOSED B+G+24 STORED (80M HIGH) RESIDENTIAL BUILDING COMPLIING WITH RULE 69A(1)(a) OF FRC BUILDING REGULATIONS, 1973.

PROJECT ADDRESS:
73 RAJA BASANTA ROY ROAD
KOLKATA - 700046

DATE OF DRAWING:
24.07.2020

DRAWN BY:
RANABIR

CHECKED BY:
RANABIR

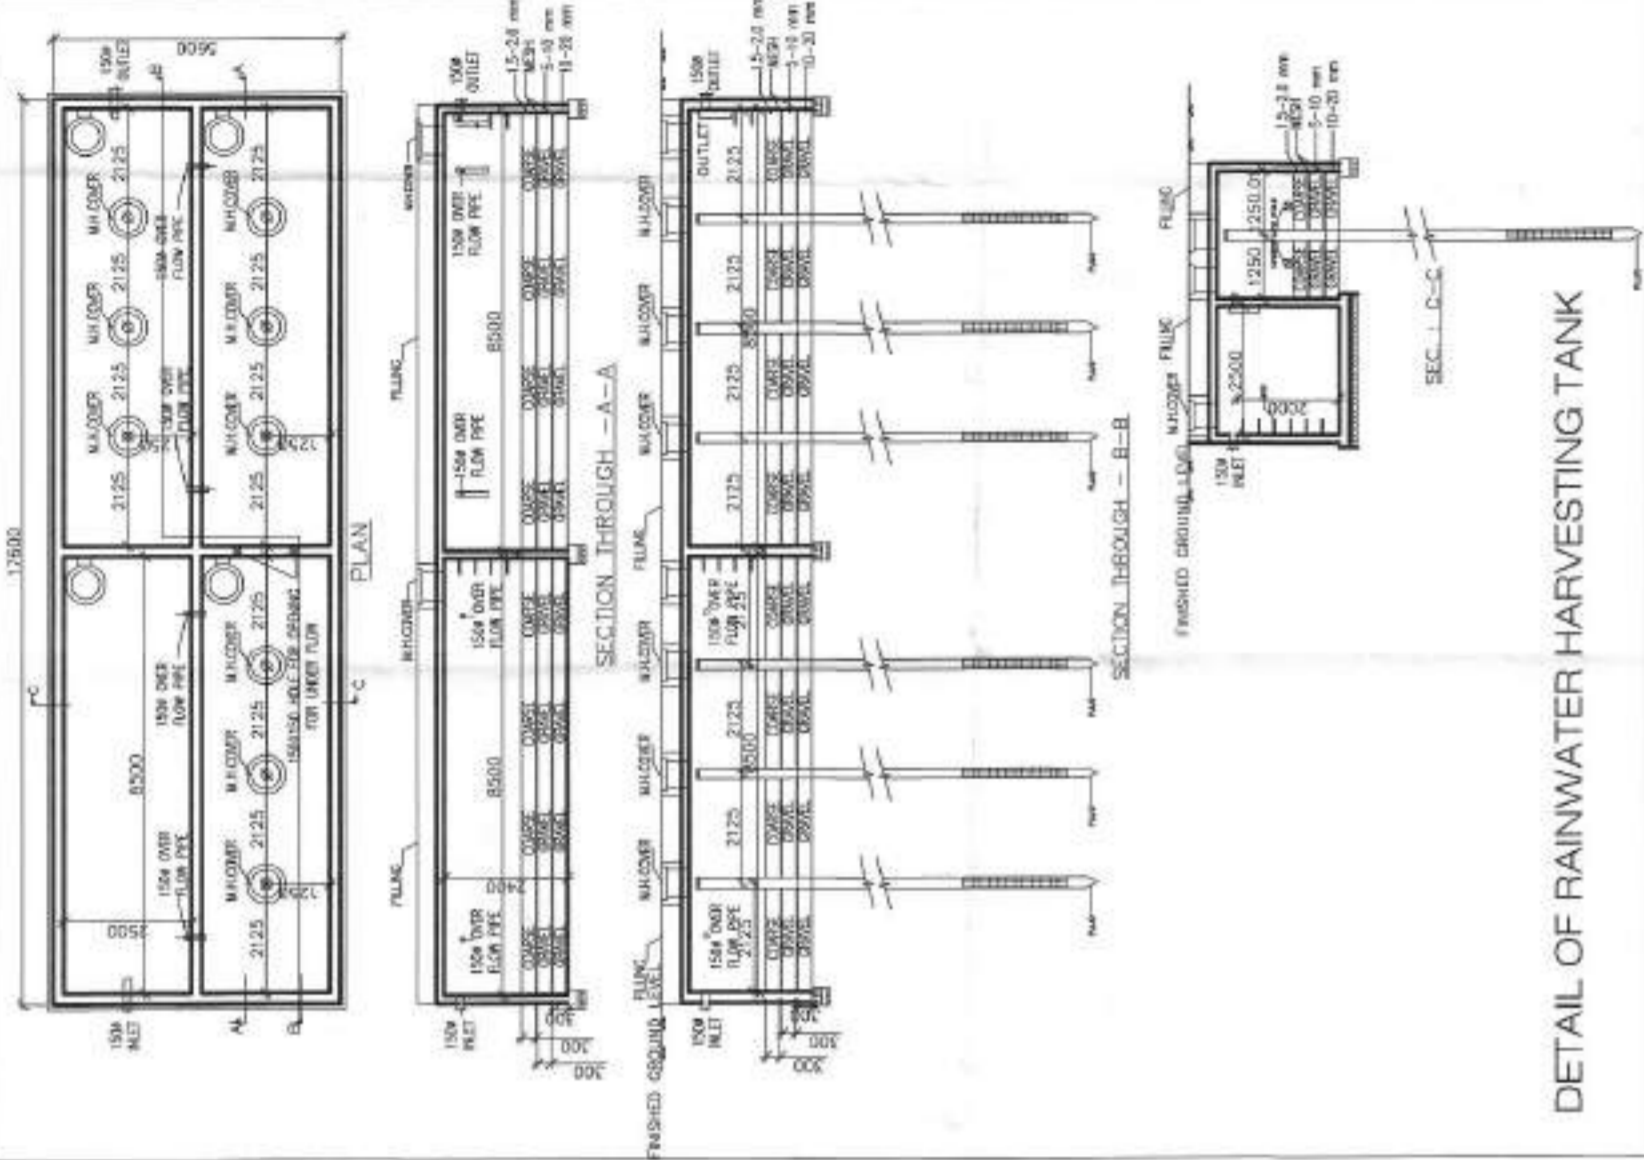

DETAIL OF RAINWATER HARVESTING TANK



BASEMENT FLOOR PLAN

CERTIFICATE OF GEO-TECHNICAL ENGINEER:
I, THE GEO-TECHNICAL ENGINEER, HEREBY CERTIFY THAT THE FOUNDATION DESIGN OF THE BUILDING HAS BEEN DONE BY ME OR UNDER MY SUPERVISION AND TO THE BEST OF MY KNOWLEDGE AND BELIEF IT COMPLIES WITH ALL THE REQUIREMENTS OF THE BUILDING REGULATIONS AND OTHER LAWS AND REGULATIONS APPLICABLE TO THE PROJECT.

SIGNATURE OF GEO-TECH ENGINEER:
[Signature]

NAME AND ADDRESS OF GEO-TECH ENGINEER:
MR. ANAND CONSULTANCY SERVICES
73 RAJA BASANTA ROY ROAD
KOLKATA - 700046

DATE OF DRAWING:
24.07.2020

DRAWN BY:
RANABIR

CHECKED BY:
RANABIR

PROJECT TITLE:
PROPOSED B+G+24 STORED (80M HIGH) RESIDENTIAL BUILDING COMPLIING WITH RULE 69A(1)(a) OF FRC BUILDING REGULATIONS, 1973.

PROJECT ADDRESS:
73 RAJA BASANTA ROY ROAD
KOLKATA - 700046

DATE OF DRAWING:
24.07.2020

DRAWN BY:
RANABIR

CHECKED BY:
RANABIR