


AREA STATEMENT


NO.	DESCRIPTION	AREA (SQ. M)
1	LAND AREA	424.58 SQ. M
2	ROAD WIDTH	3.14 SQ. M
3	PROPOSED 1ST FLOOR AREA	242.02 SQ. M
4	PROPOSED 2ND FLOOR AREA	242.02 SQ. M
5	PROPOSED 3RD FLOOR AREA	242.02 SQ. M
6	PROPOSED 4TH FLOOR AREA	242.02 SQ. M
7	PROPOSED 5TH FLOOR AREA	242.02 SQ. M
8	PROPOSED 6TH FLOOR AREA	242.02 SQ. M
9	PROPOSED 7TH FLOOR AREA	242.02 SQ. M
10	PROPOSED 8TH FLOOR AREA	242.02 SQ. M
11	PROPOSED 9TH FLOOR AREA	242.02 SQ. M
12	PROPOSED 10TH FLOOR AREA	242.02 SQ. M
13	PROPOSED 11TH FLOOR AREA	242.02 SQ. M
14	PROPOSED 12TH FLOOR AREA	242.02 SQ. M
15	PROPOSED 13TH FLOOR AREA	242.02 SQ. M
16	PROPOSED 14TH FLOOR AREA	242.02 SQ. M
17	PROPOSED 15TH FLOOR AREA	242.02 SQ. M
18	PROPOSED 16TH FLOOR AREA	242.02 SQ. M
19	PROPOSED 17TH FLOOR AREA	242.02 SQ. M
20	PROPOSED 18TH FLOOR AREA	242.02 SQ. M
21	PROPOSED 19TH FLOOR AREA	242.02 SQ. M
22	PROPOSED 20TH FLOOR AREA	242.02 SQ. M
23	PROPOSED 21ST FLOOR AREA	242.02 SQ. M
24	PROPOSED 22ND FLOOR AREA	242.02 SQ. M
25	PROPOSED 23RD FLOOR AREA	242.02 SQ. M
26	PROPOSED 24TH FLOOR AREA	242.02 SQ. M
27	PROPOSED 25TH FLOOR AREA	242.02 SQ. M
28	PROPOSED 26TH FLOOR AREA	242.02 SQ. M
29	PROPOSED 27TH FLOOR AREA	242.02 SQ. M
30	PROPOSED 28TH FLOOR AREA	242.02 SQ. M
31	PROPOSED 29TH FLOOR AREA	242.02 SQ. M
32	PROPOSED 30TH FLOOR AREA	242.02 SQ. M
33	PROPOSED 31ST FLOOR AREA	242.02 SQ. M
34	PROPOSED 32ND FLOOR AREA	242.02 SQ. M
35	PROPOSED 33RD FLOOR AREA	242.02 SQ. M
36	PROPOSED 34TH FLOOR AREA	242.02 SQ. M
37	PROPOSED 35TH FLOOR AREA	242.02 SQ. M
38	PROPOSED 36TH FLOOR AREA	242.02 SQ. M
39	PROPOSED 37TH FLOOR AREA	242.02 SQ. M
40	PROPOSED 38TH FLOOR AREA	242.02 SQ. M
101	PROPOSED 99TH FLOOR AREA	242.02 SQ. M
102	PROPOSED 100TH FLOOR AREA	242.02 SQ. M

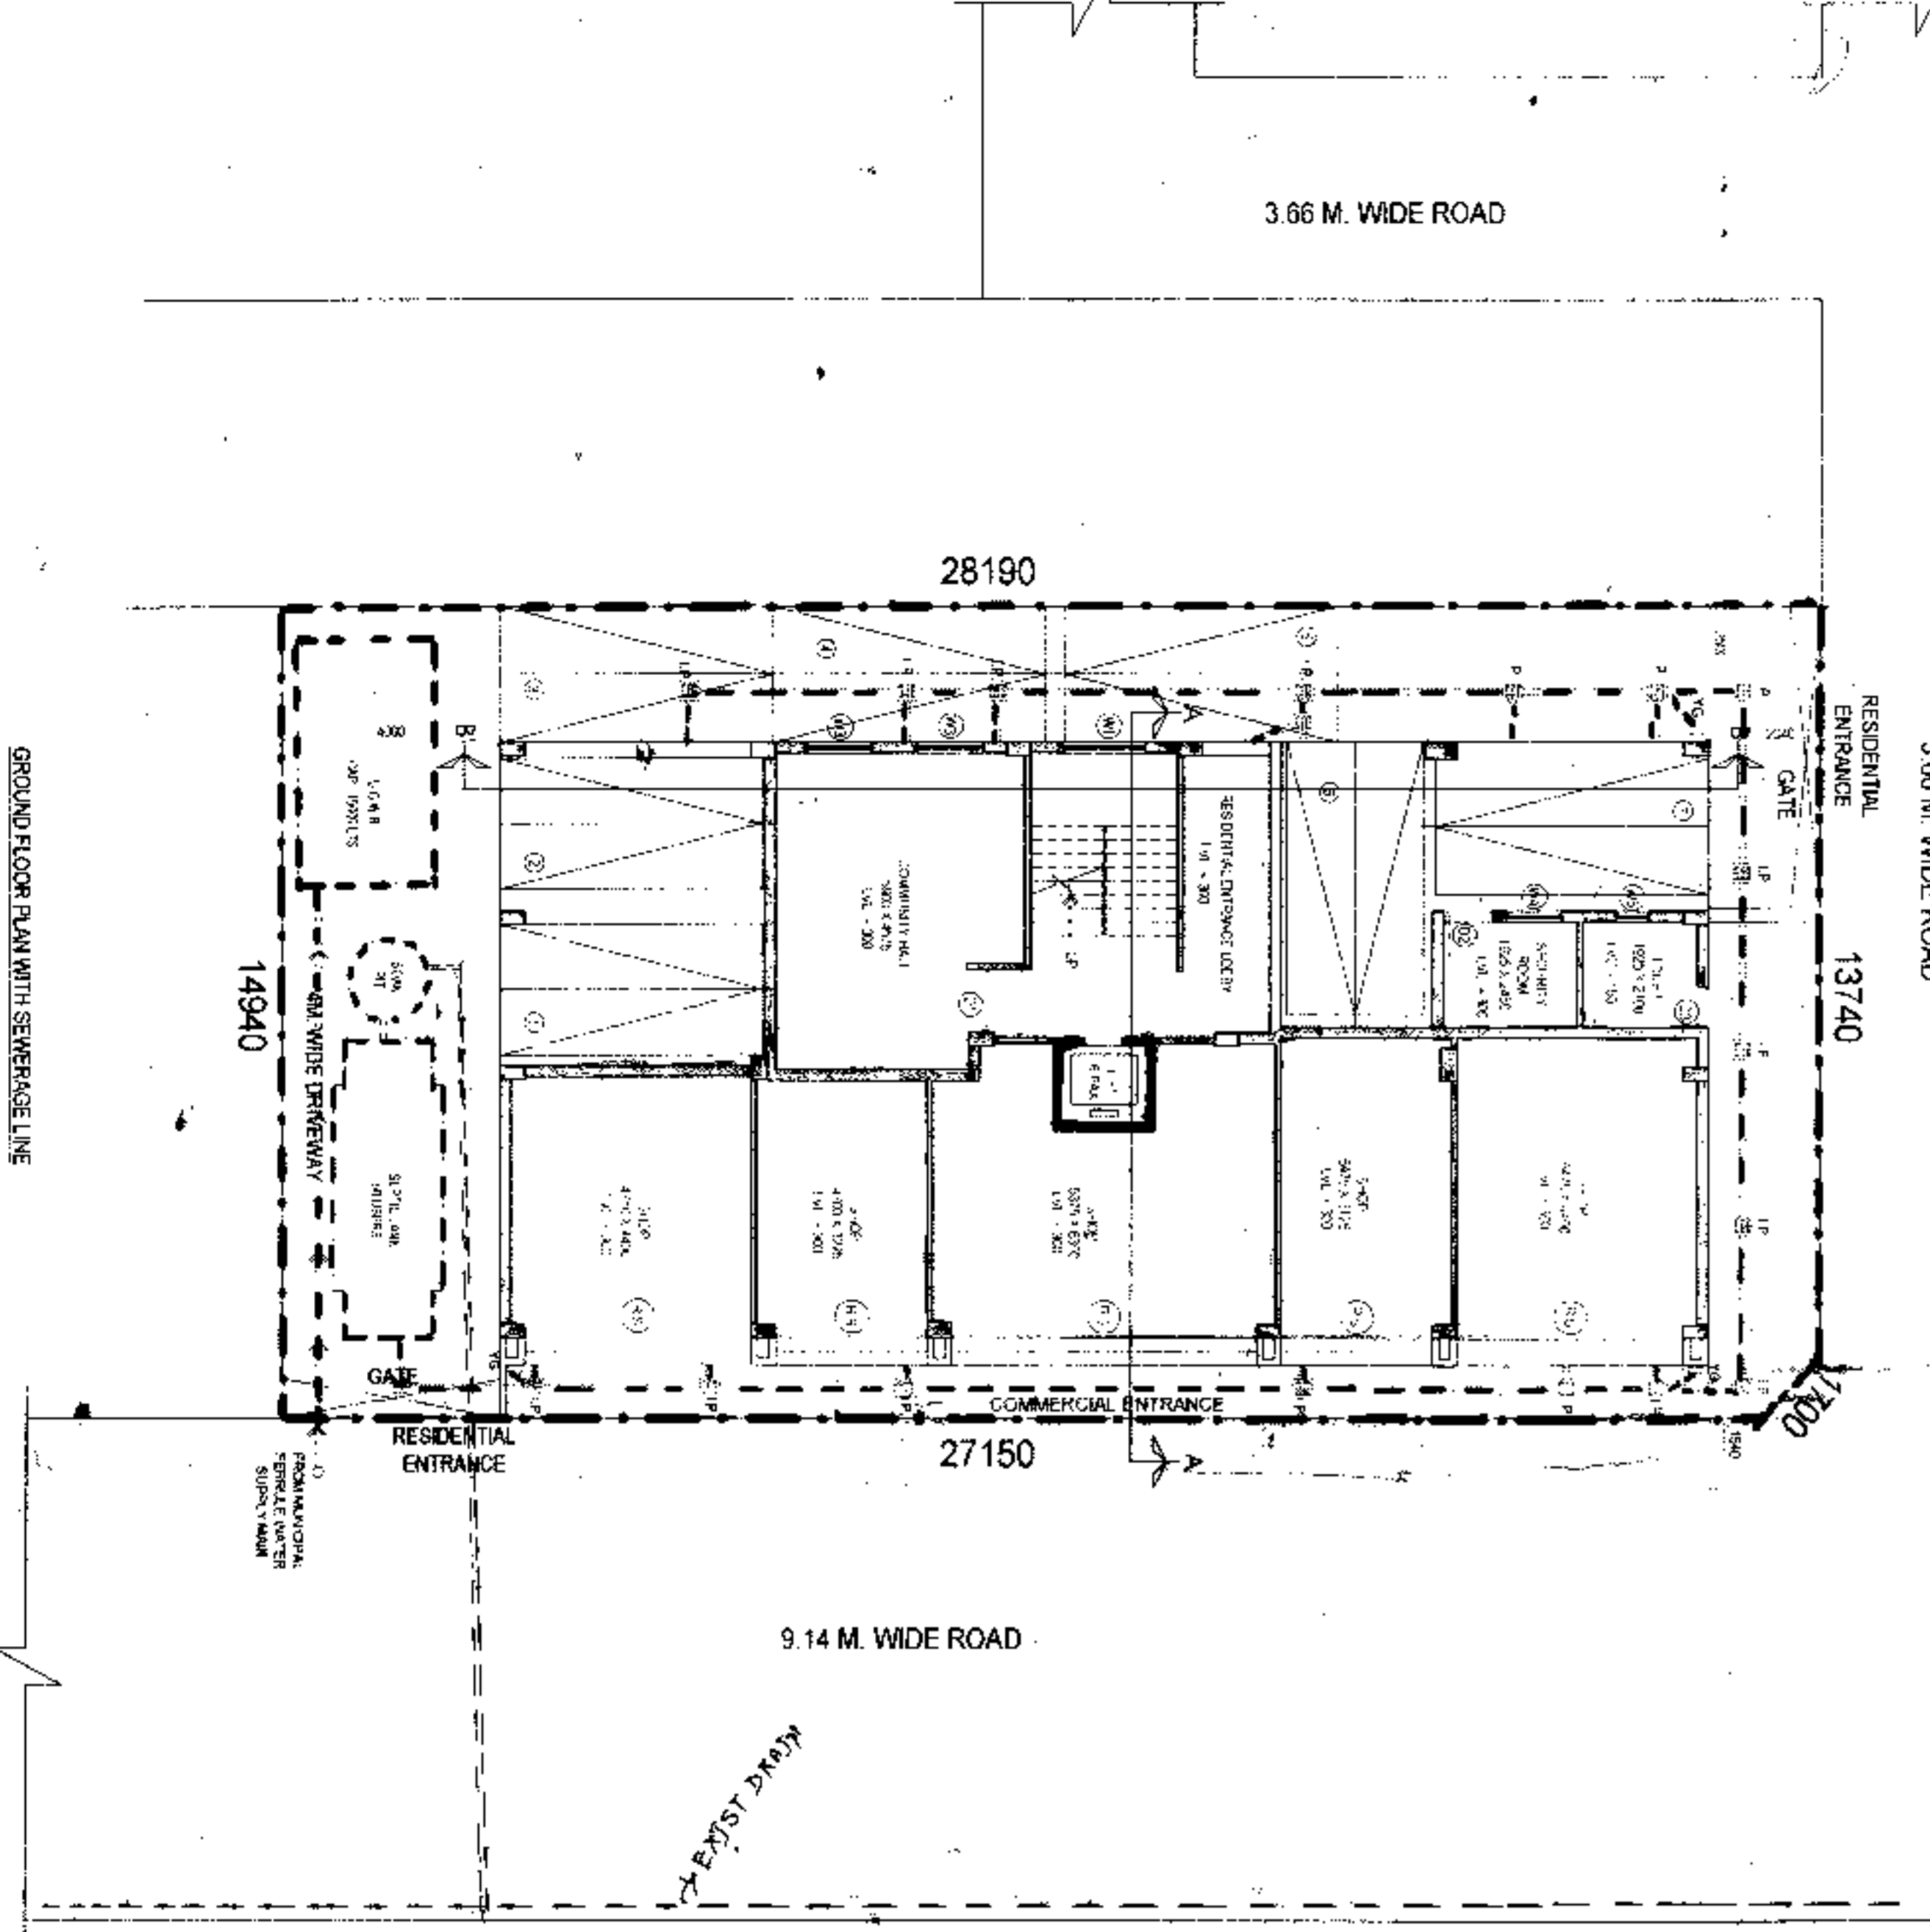

4th Floor from the elevation of the building is as shown in the drawing.

DETAIL OF LOWER GROUND WATER RESERVOIR (CAPACITY 1000 LTRS) SCALE 1:50

DETAIL OF ROOF PLAN SCALE 1:50

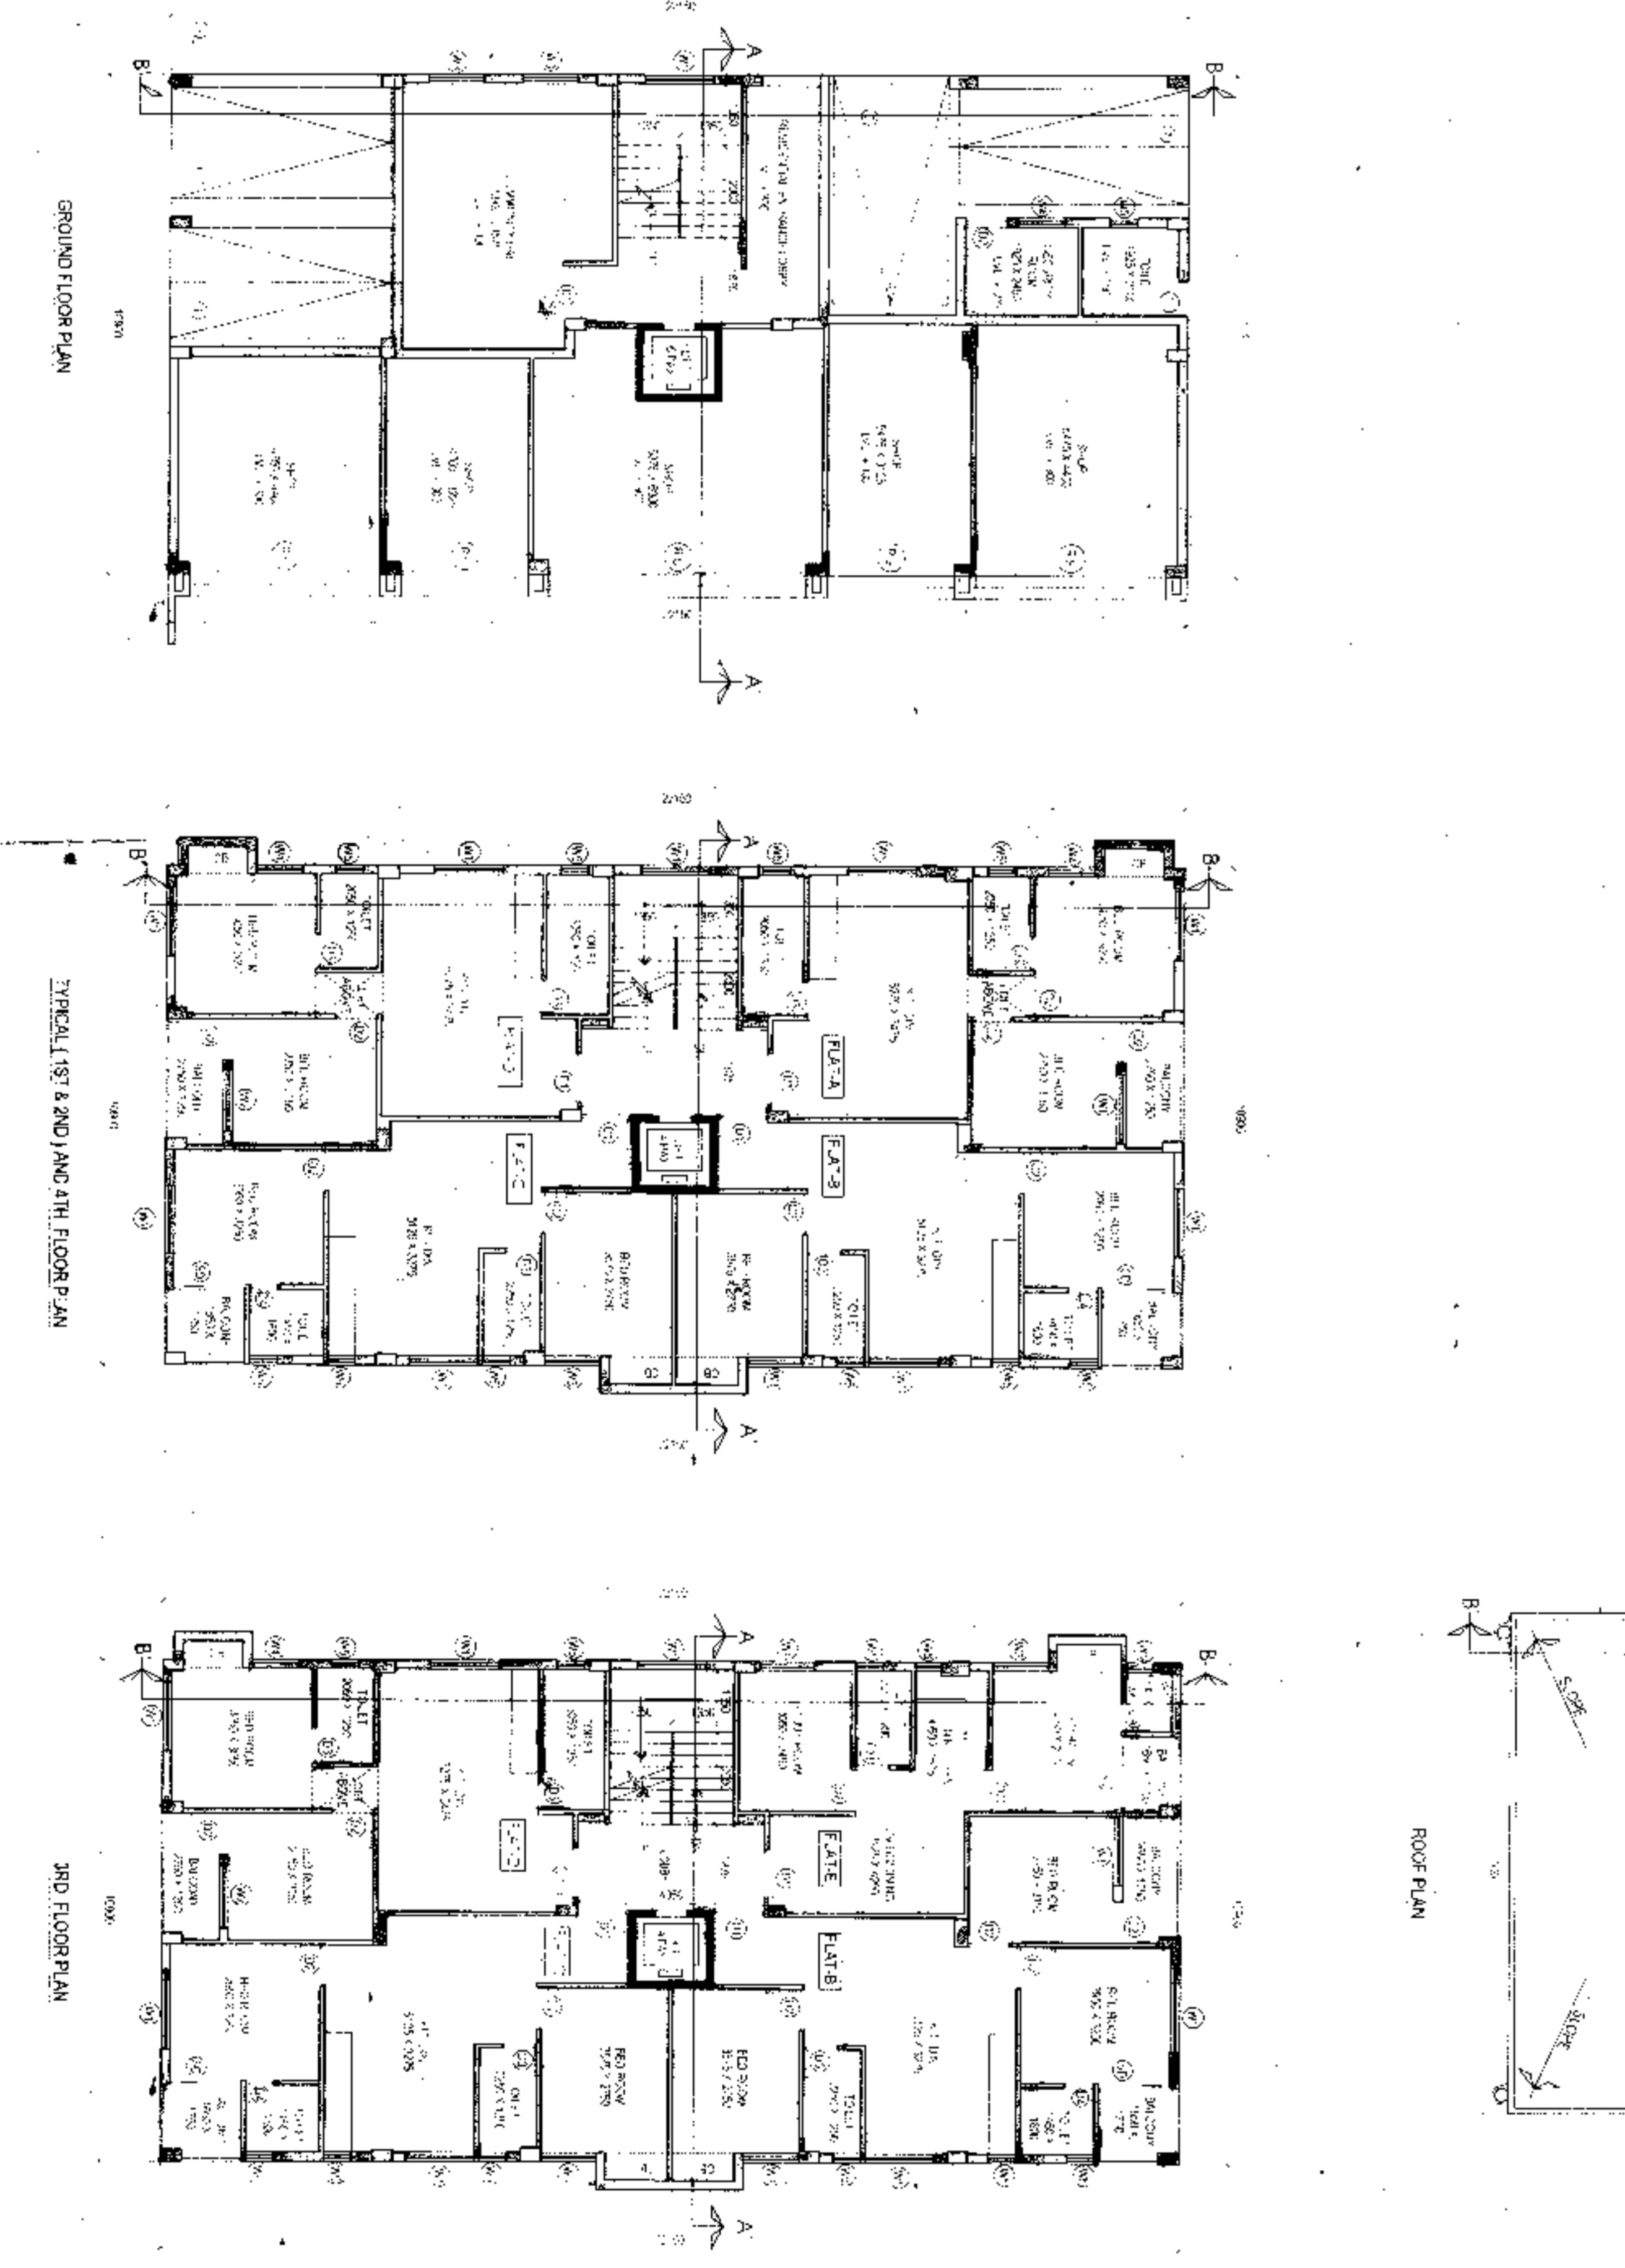

SPECIFICATIONS

- ALL DIMENSIONS ARE IN MILLIMETERS UNLESS OTHERWISE STATED
- ALL EXTERIOR WALLS ARE 200 mm & ALL INTERIOR WALLS ARE 100 mm
- BRICK WORK 200 mm, MOORTER 1:6 & BRICK WORK 100 mm, MOORTER 1:4
- ALL RCC WORKS THE GRADE OF CONCRETE TO BE SPECIFIED BY THE STRUCTURAL ENGINEER
- ALL SHOPS OF PRECAST/CAST IN SITU SHALL BE TAKEN AT THE TIME OF CONSTRUCTION
- OTHERS ITEMS AS PER IS SPECIFICATION

SIGNATURE OF ARCHITECT

SIGNATURE OF STRUCTURAL ENGINEER

SIGNATURE OF GEO-TECHNICAL ENGINEER

SIGNATURE OF OWNER

PROJECT

PROPOSED G+4 (15,500 SQ. M) STORED RESIDENTIAL BUILDING AT VIDYASAGAR P.O. INDIA, P.S. KHARAGPUR, ON R.S. PLOT NO. 38/1855(P) & 38/1858(P), L.R. PLOT NO. -182(P) & 183(P), R.S. KHATAN NO. -1416, 1417, 1418,254