


SITE PLAN SHOWING WITHIN MOUZA-
 KENDUADIHI, J.L. NO.-213, C.S. DAG
 NO.-244(PART), L.R. DAG NO.- 1571, C.S.
 KHATIAN NO.-212 , L.R. KHATIAN NO.-
 6711,6712 & 6713, WARD NO.- 22, UNDER
 P.S & DIST. & MUNICIPALITY - BANKURA .

NAME OF OWNERS :-
 TARUN KUMAR KUNDU
 SUMITA KUNDU
 ARIJIT KUNDU

NAME OF DEVELOPER :-
 RAGHUNATHJI CONSTRUCTION
 PROPRIETOR SOUGATA KUNDU

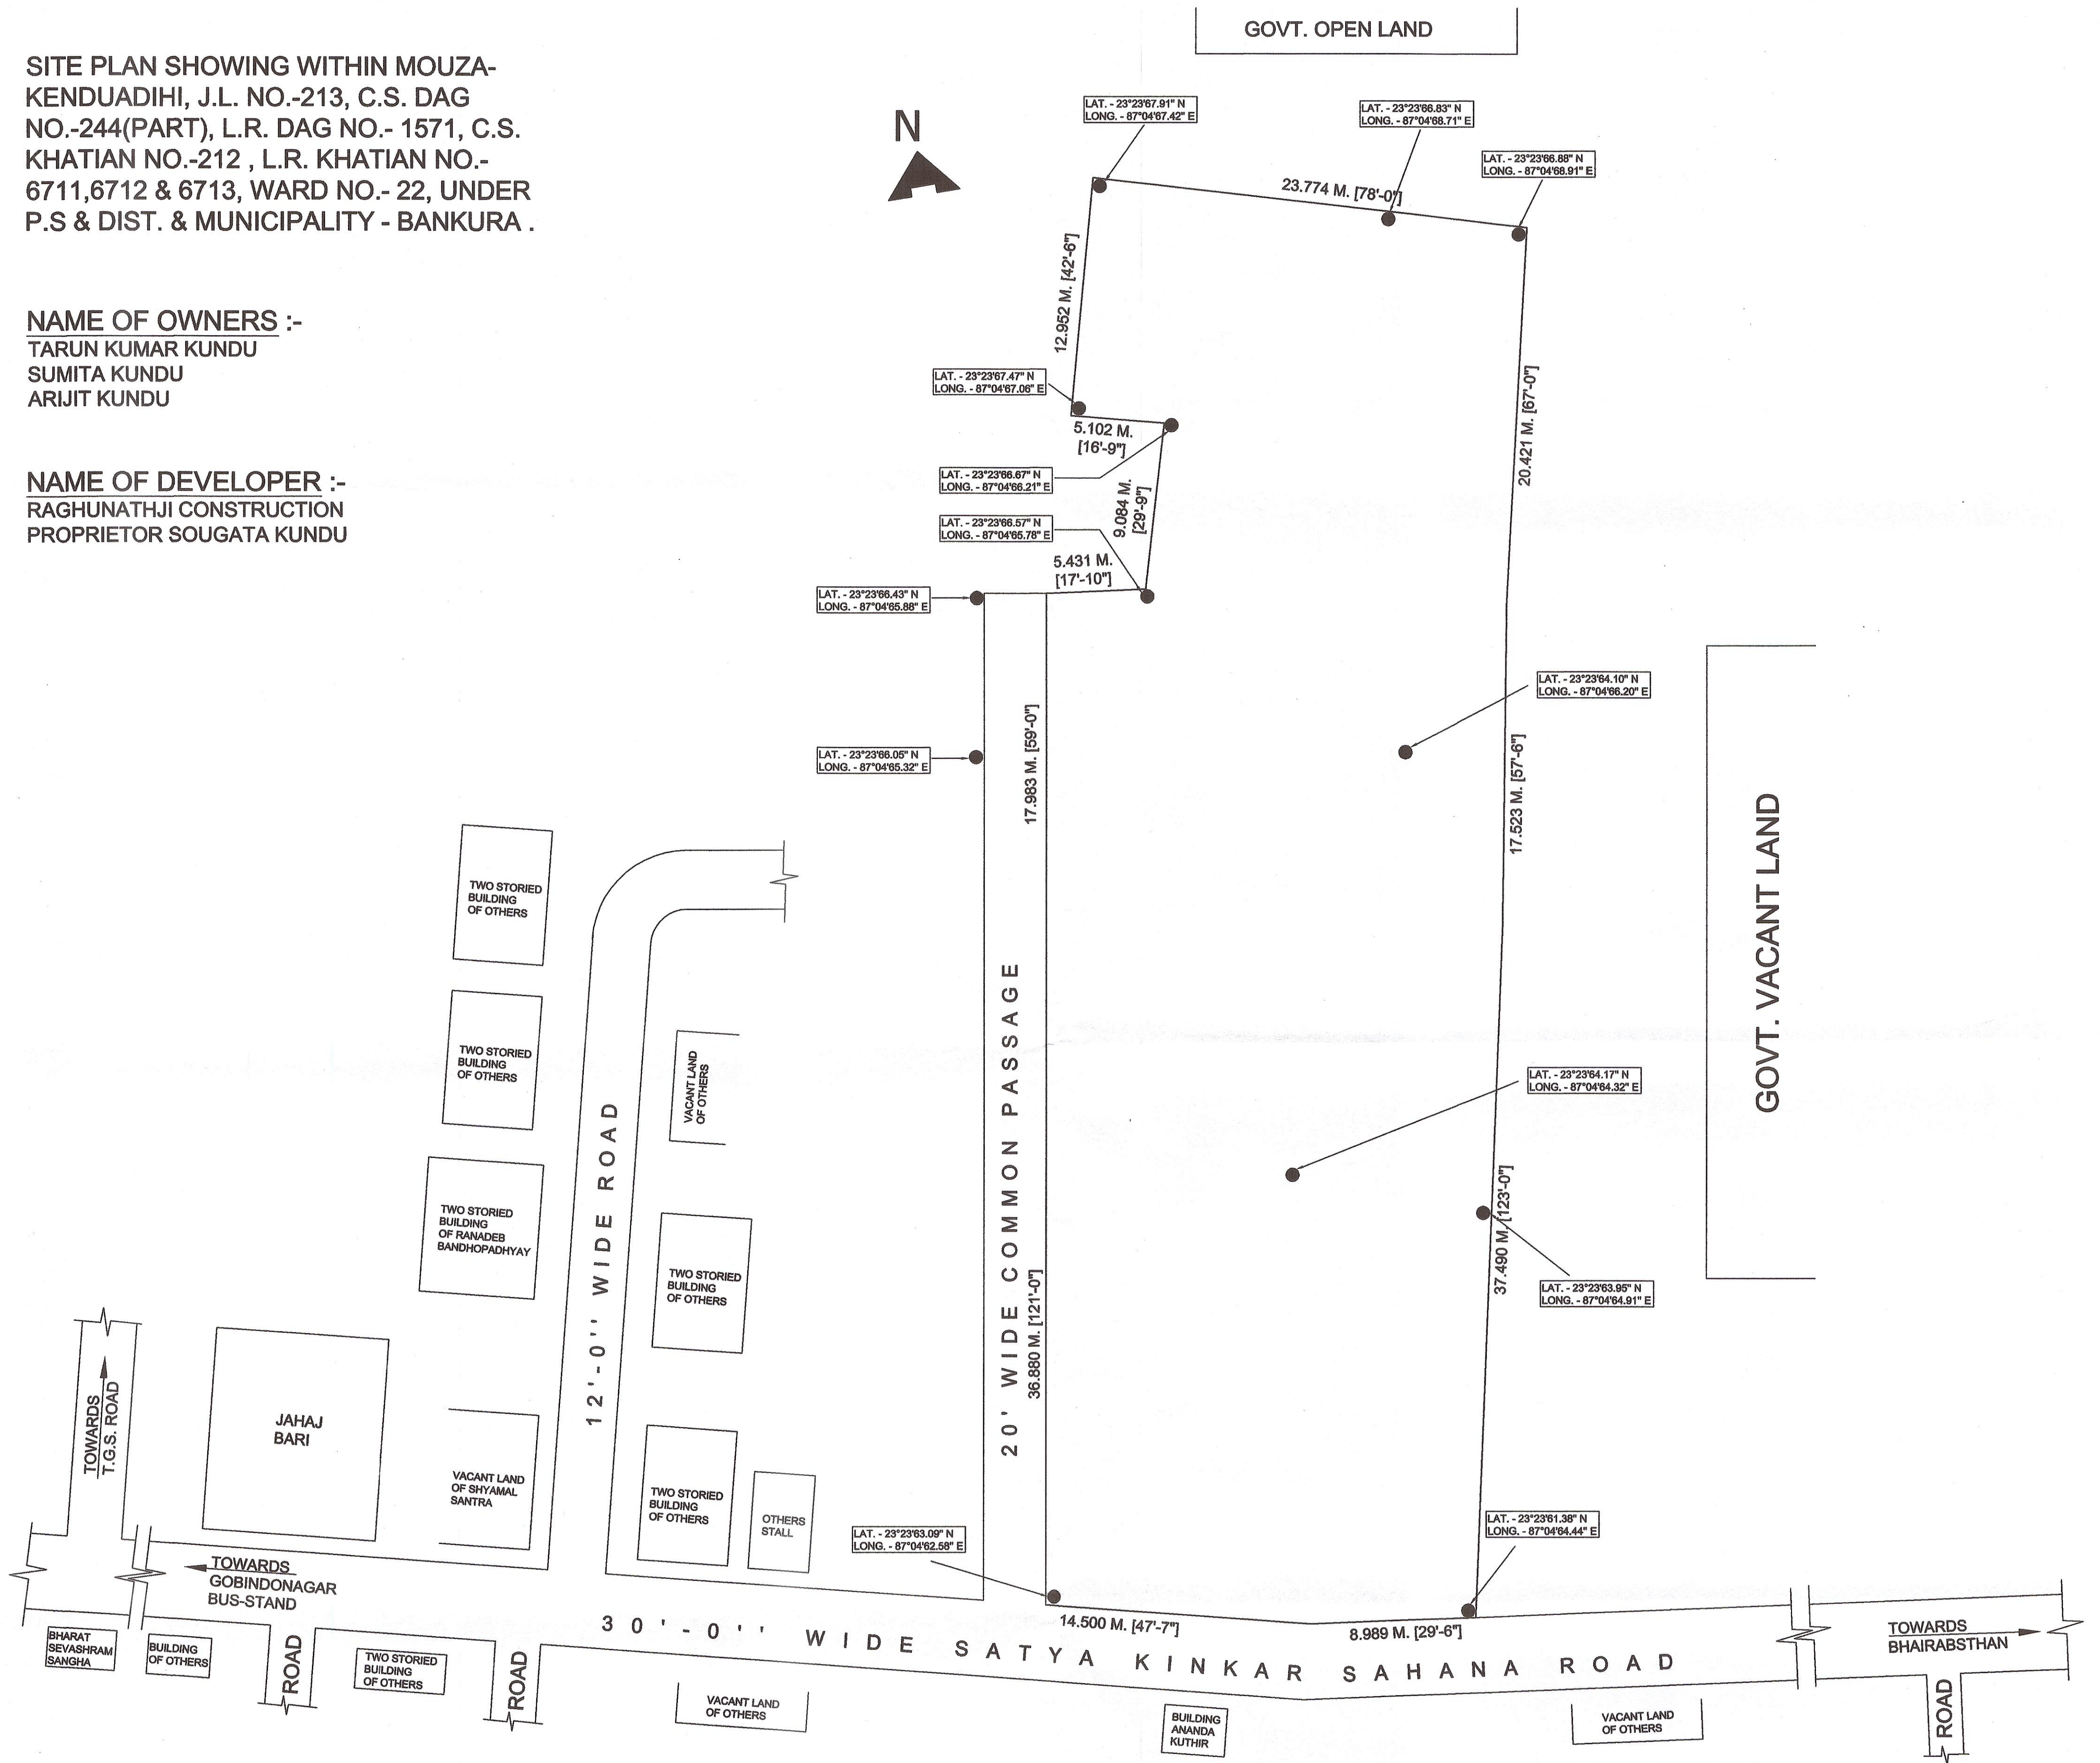

SITE PLAN
 SCALE - 1:100

Ranjit Bhattacharya
 Ranjit Bhattacharya
 REG. NO. CA/87/10587

DRAWN BY