



SPACE FOR OFFICE USE ONLY :-



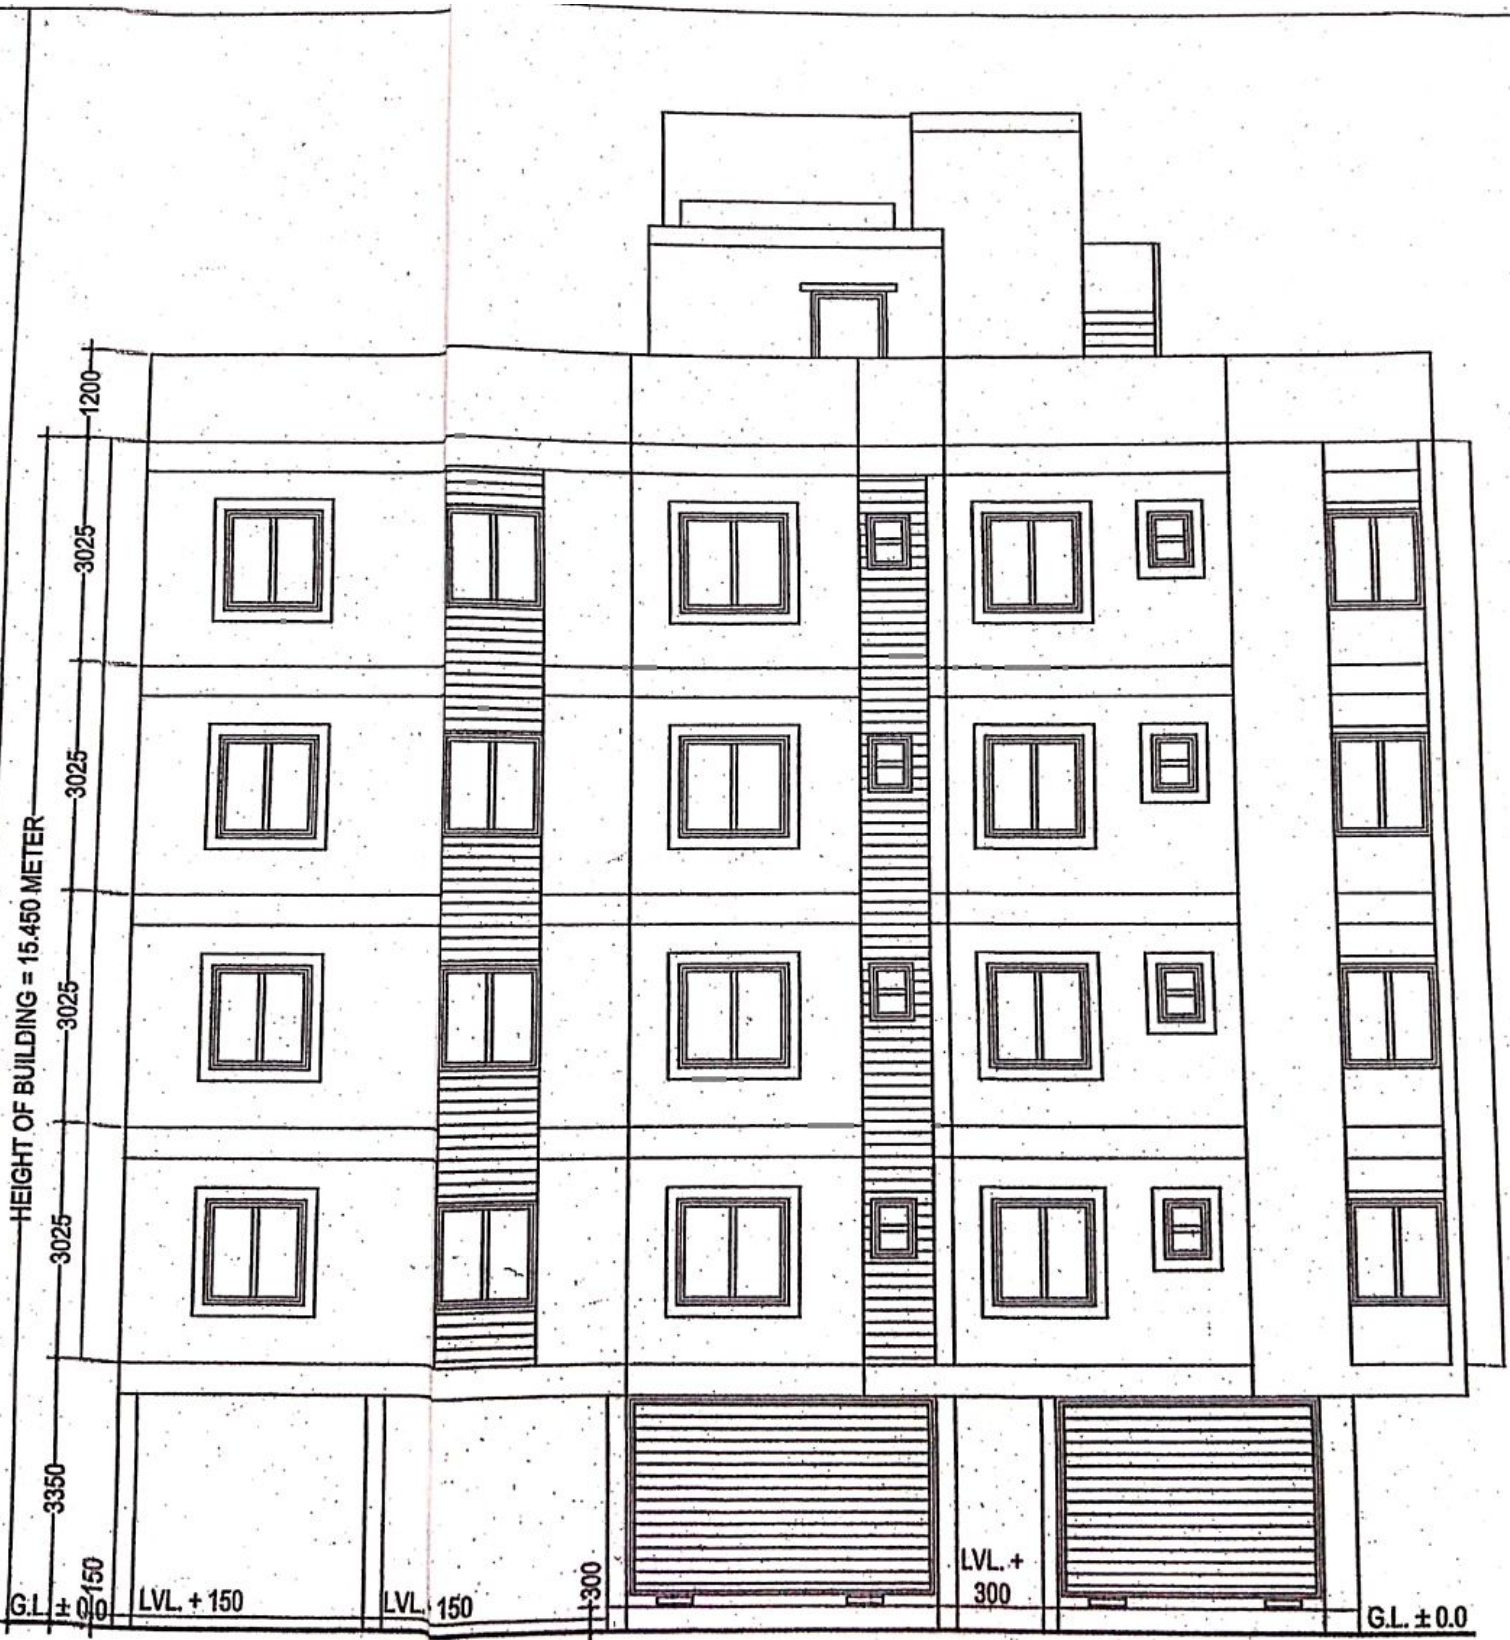

FRONT ELEVATION, SCALE: 1:100

OVER HEAD WATER RESERVOIR (CAPACITY : 6,500 LT.)

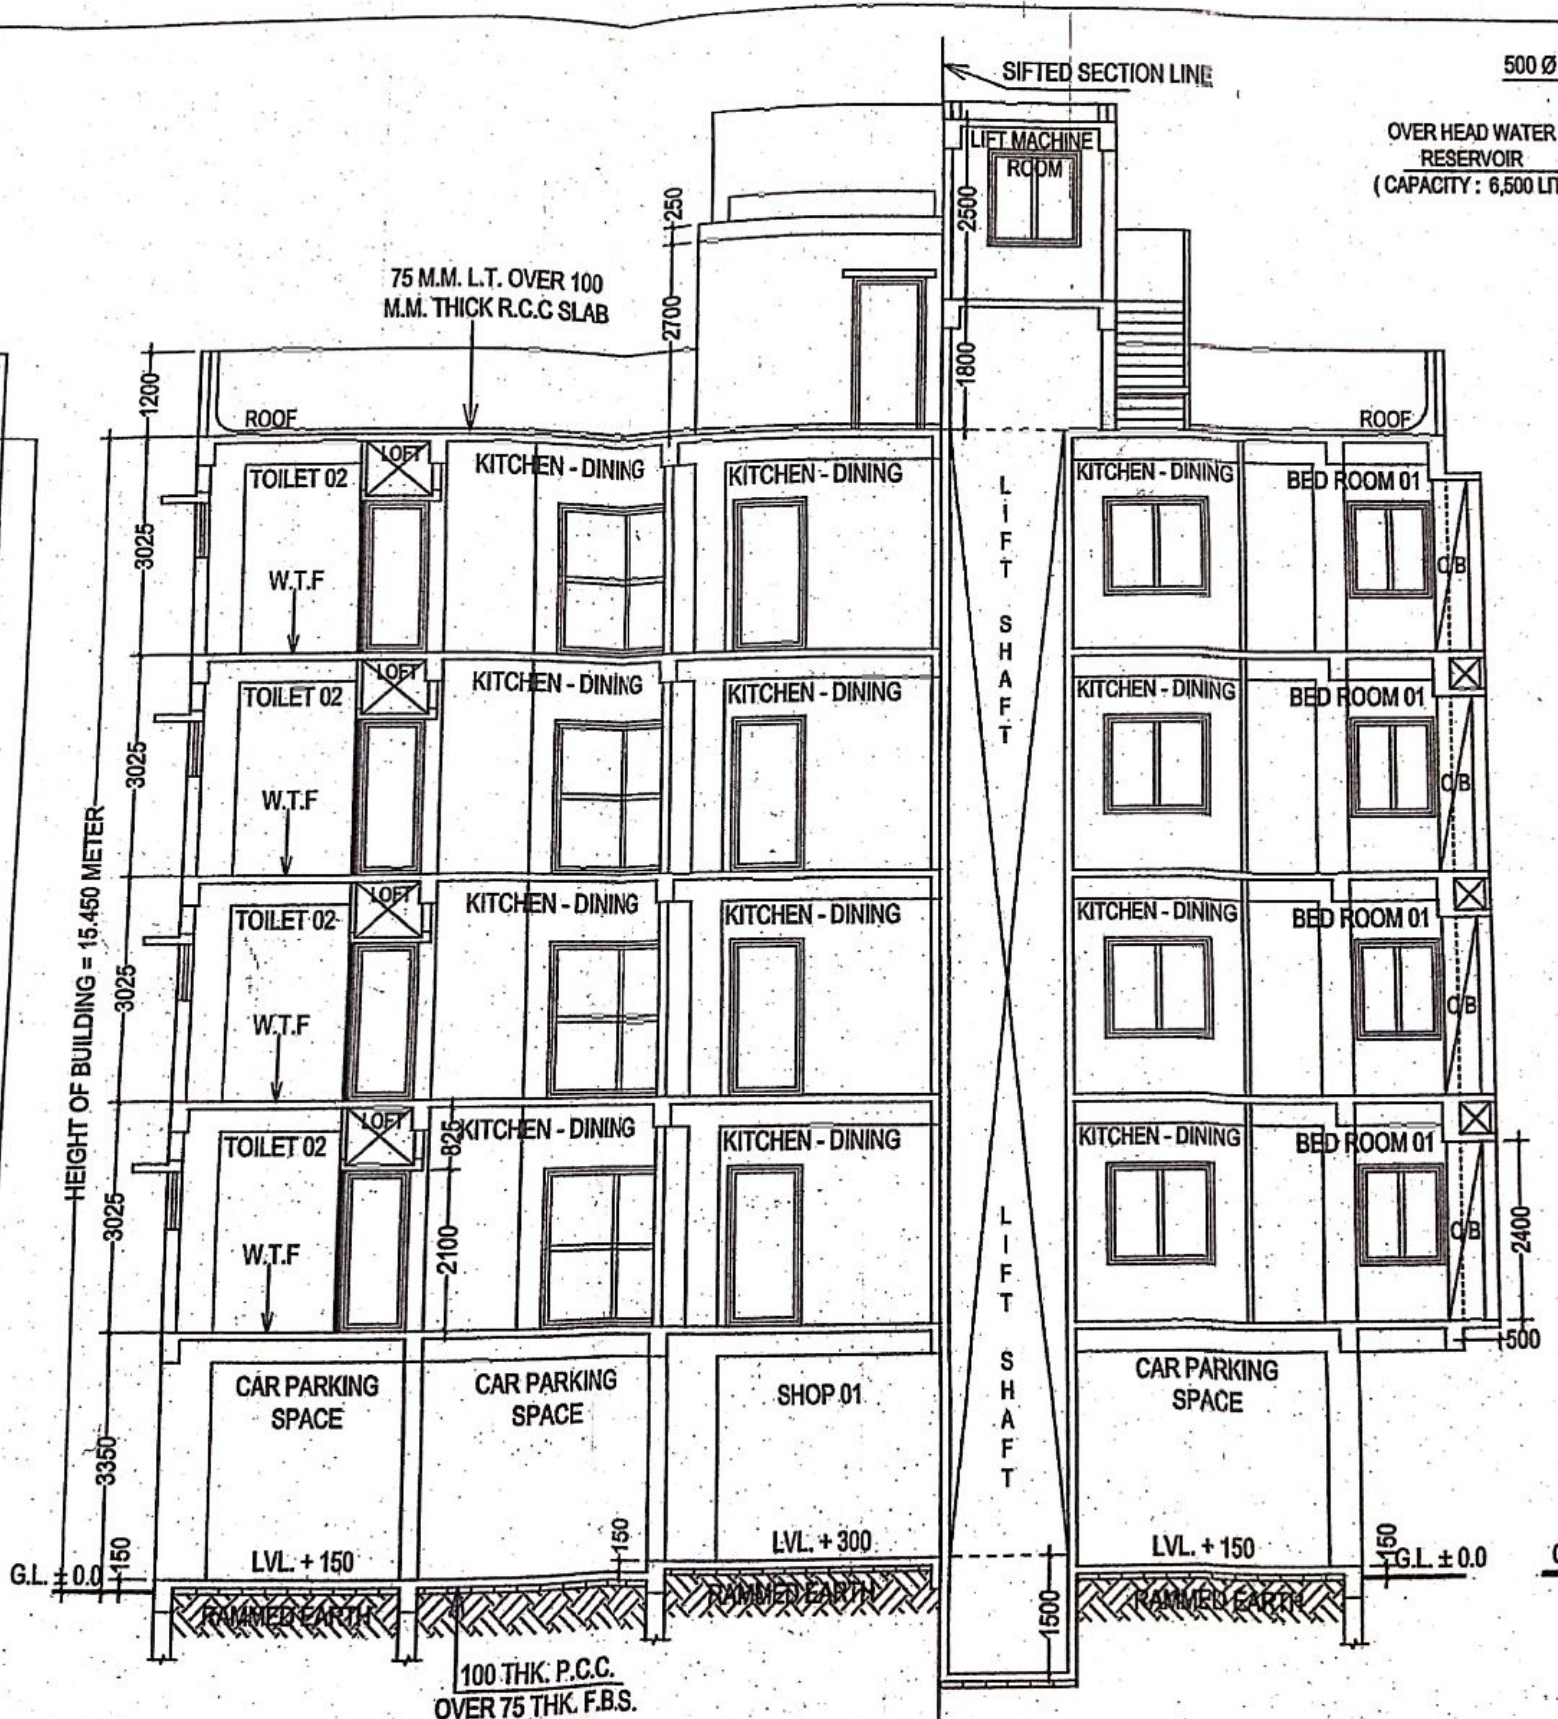

SECTION THROUGH X - X' SCALE : 1 : 100

