



SECTION AT 2-2 SCALE: 1:50.

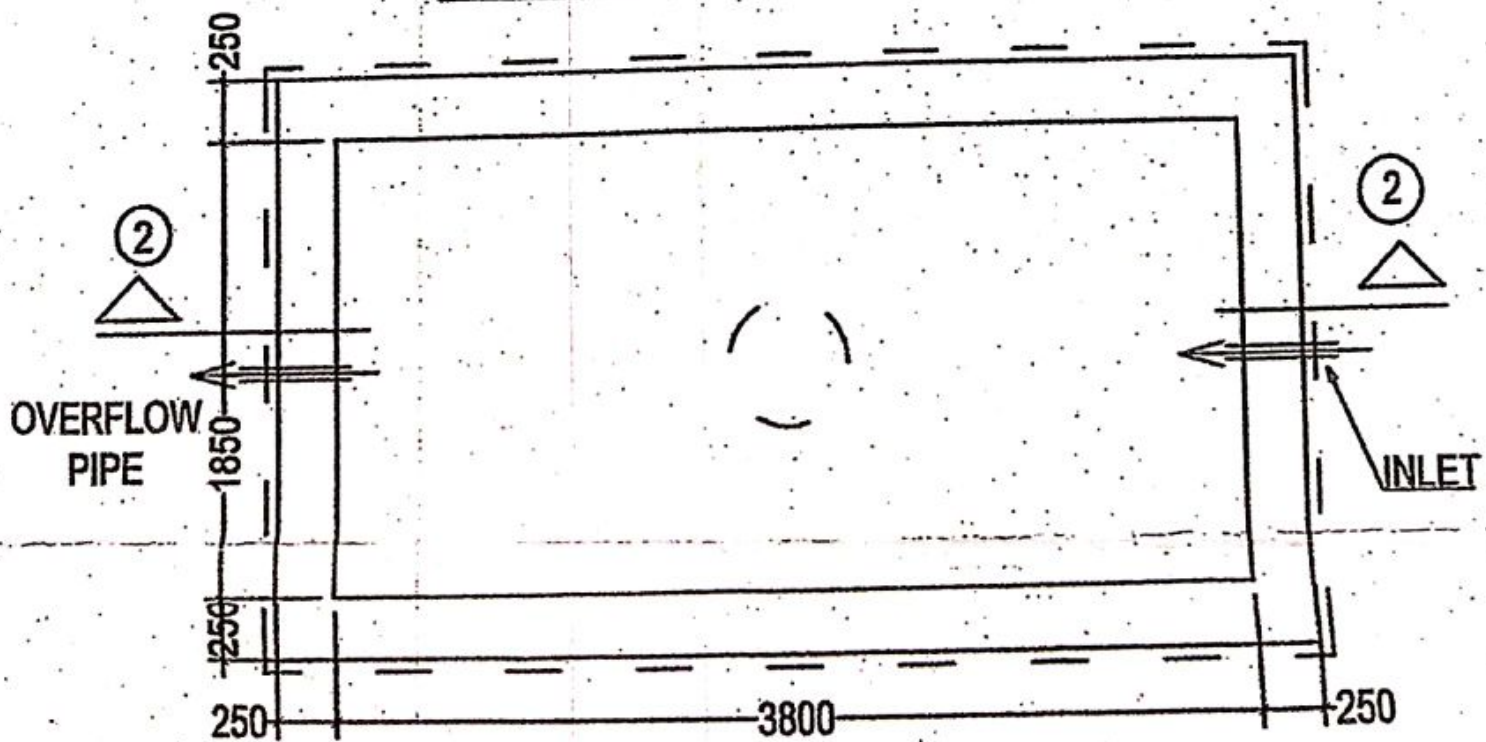


SEMI UNDER GROUND WATER RESERVOIR (CAPACITY : 7,000 LTS.)


SCALE: 1:50

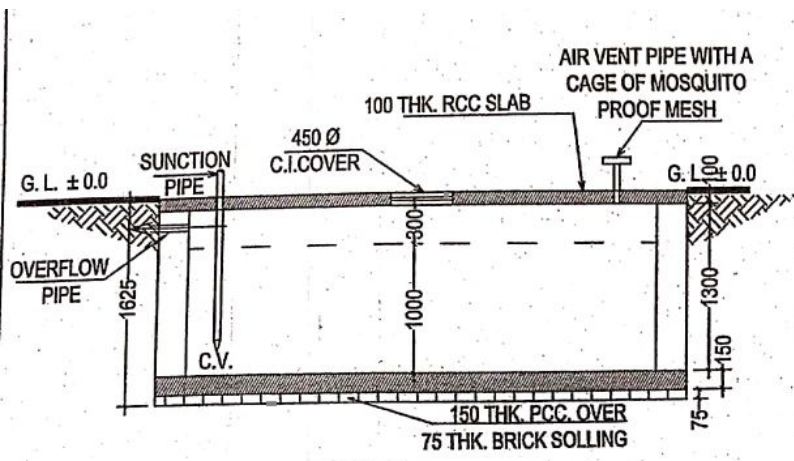


SECTION AT 2-2 SCALE : 1 : 50

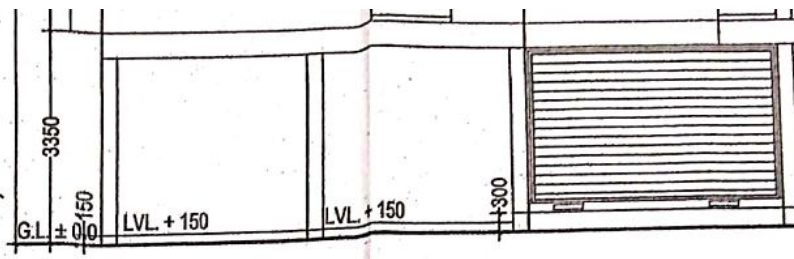

FRONT ELEVATION. SCALE : 1 : 100

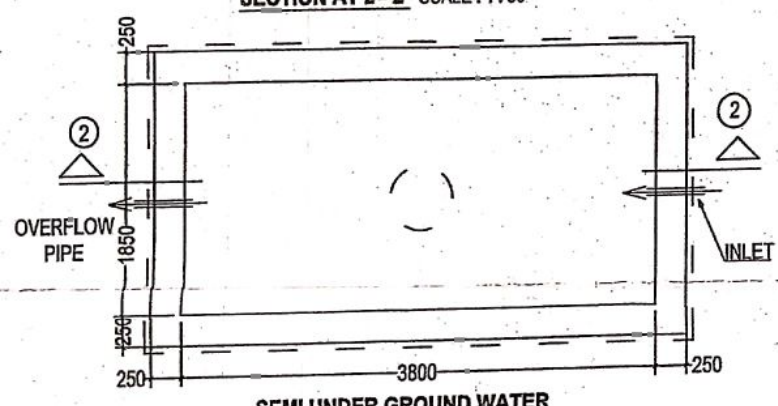

SEMI UNDER GROUND WATER RESERVOIR (CAPACITY : 7,000 LTS.)
SCALE : 1 : 50

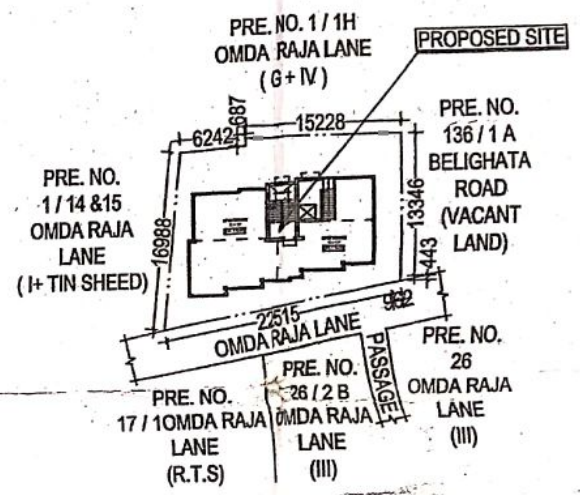


SITE PLAN SCALE : 1 : 600

PREMISES NO. 1 / 1H OMDA RAJA LANE (G+IV)

100 THK. P.C.C.
OVER 75 THK. F.B.S.

SECTION THROUGH X - X' SCALE :


EXISTING STRUCTURE TO BE DEMOLISHED BEFORE COMMENCEMENT OF THE NEW CONSTRUCTION WORK. THIS PREMISES IS FULLY OCCUPIED BY THE LAND OWNER AND THERE HAVE TENANT.

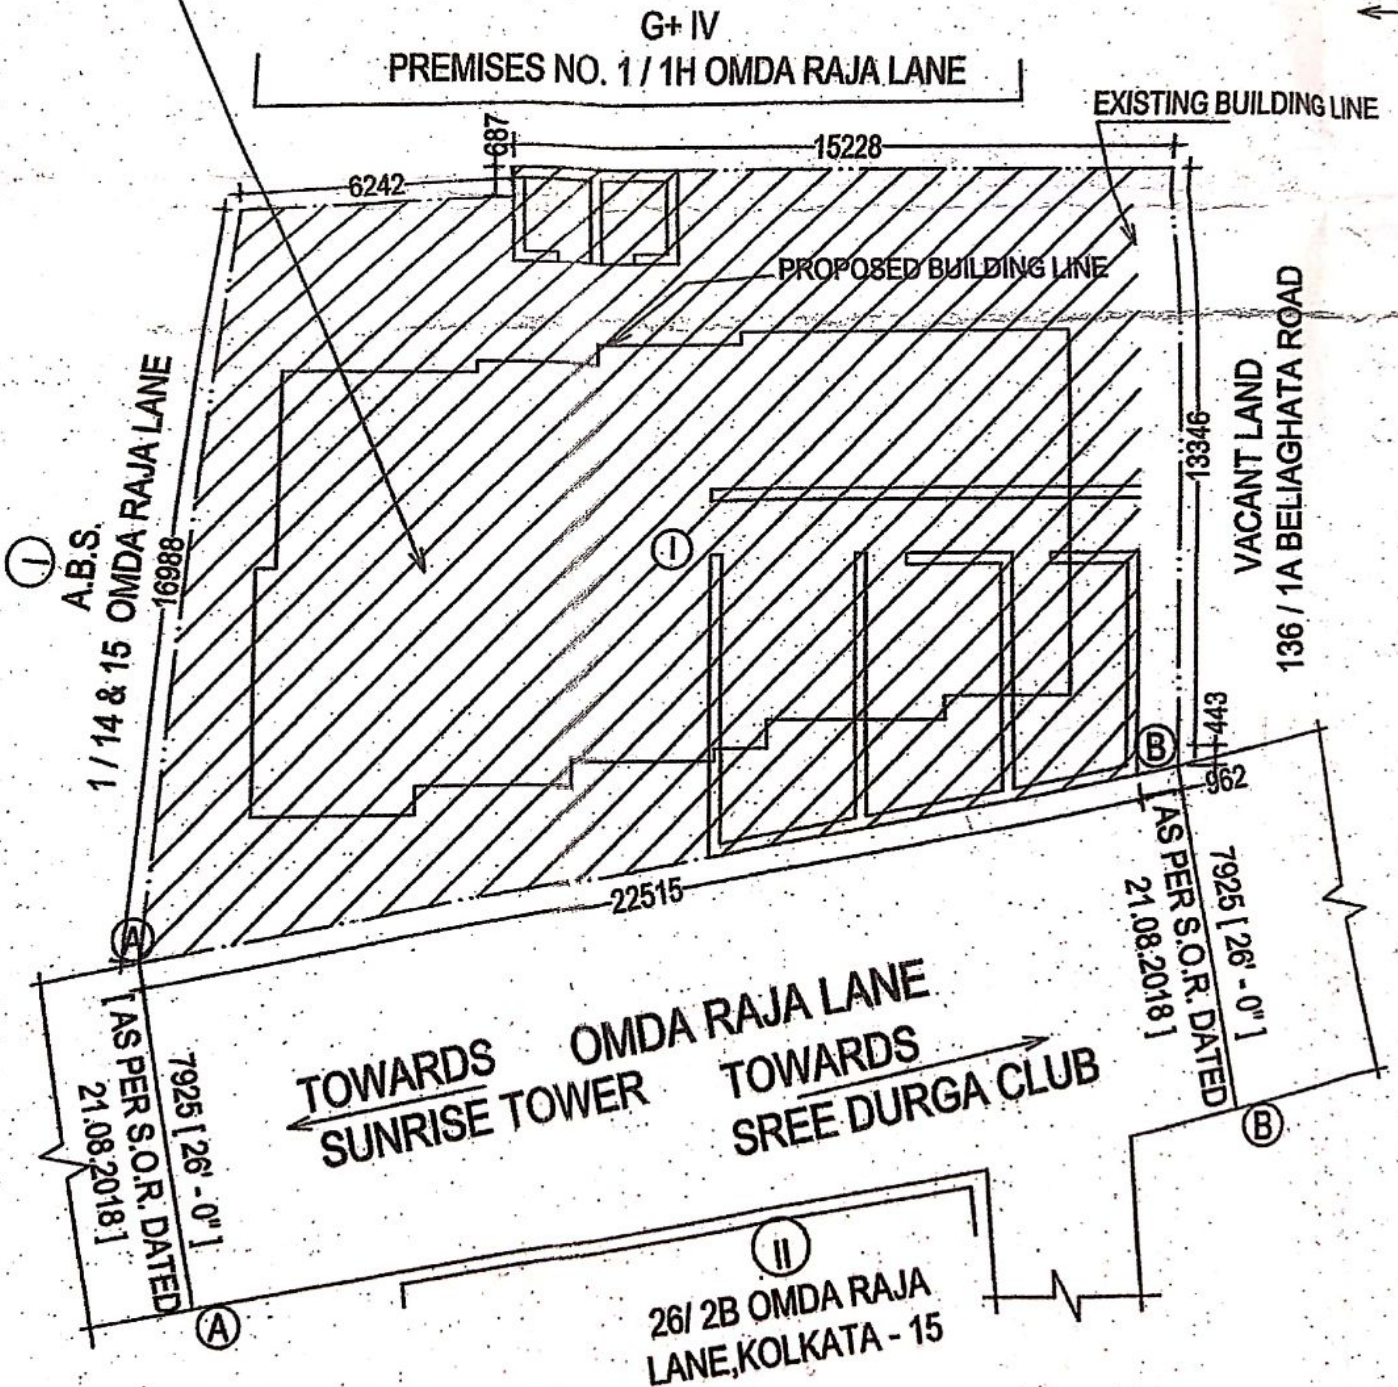


EXISTING GROUND FLOOR PLAN. SCALE : 1 : 200

.B.S.


SCALE : 1 : 100

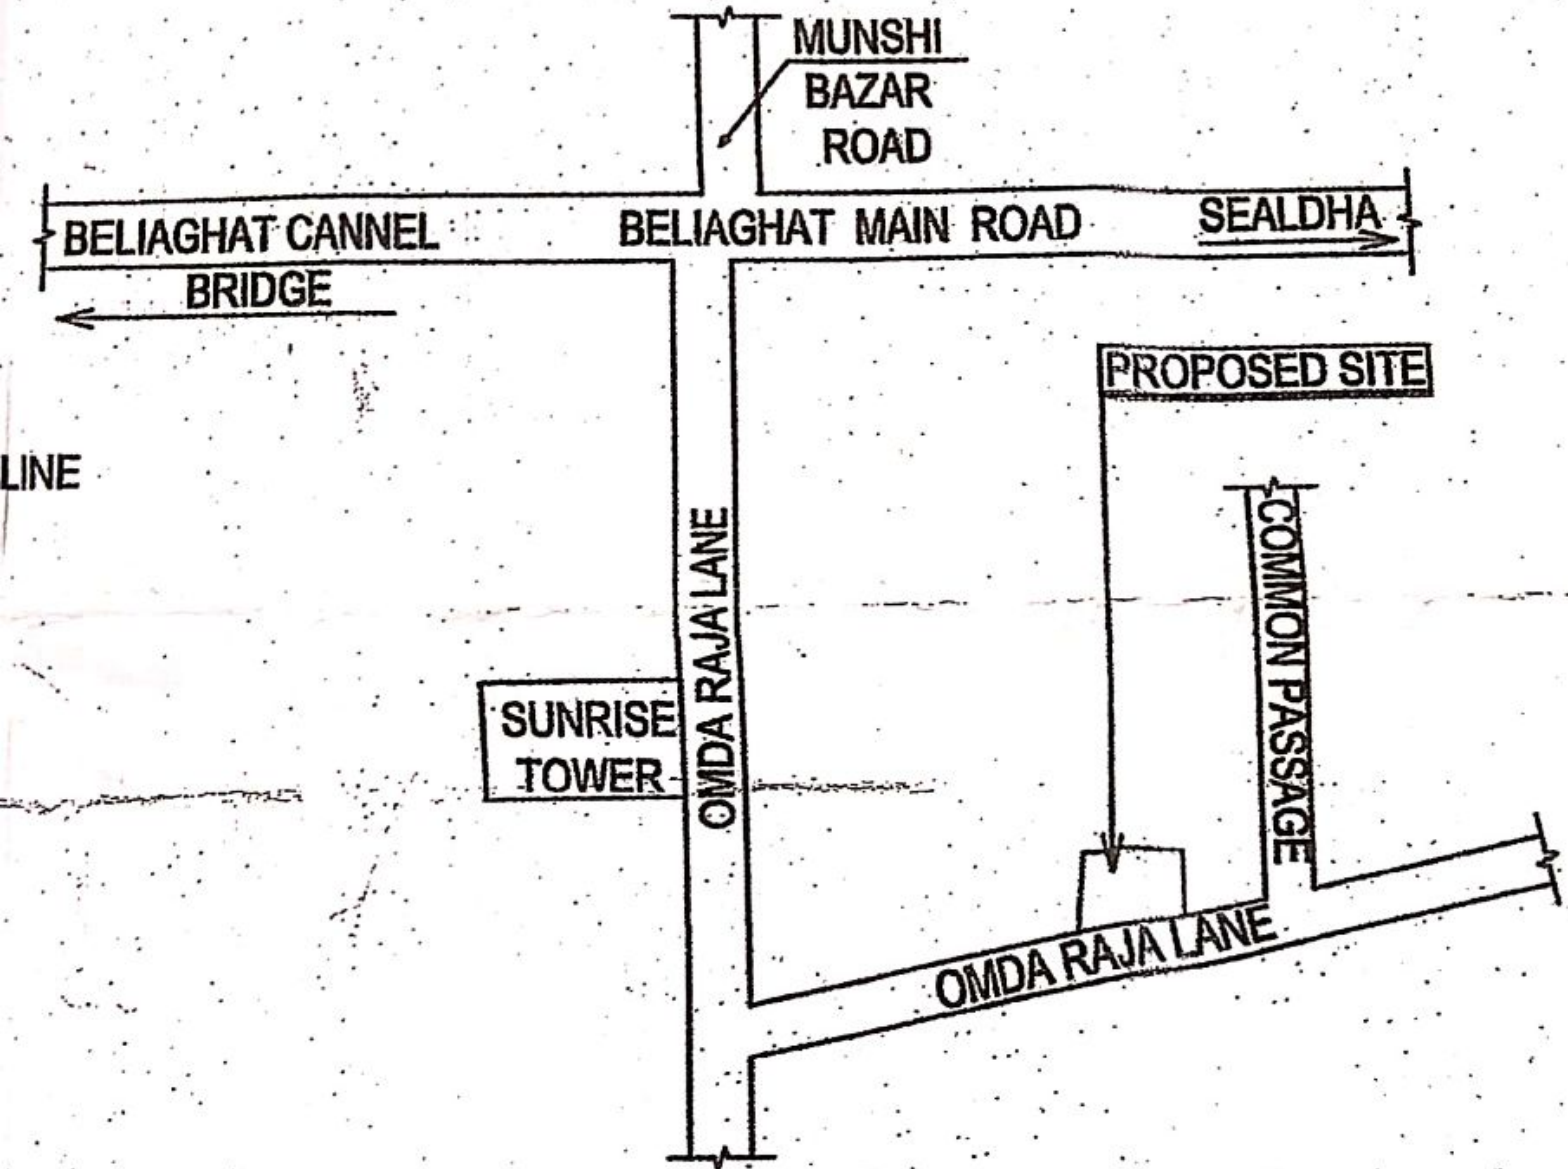

LOCATION PLAN **SCALE : 1 : 4000**

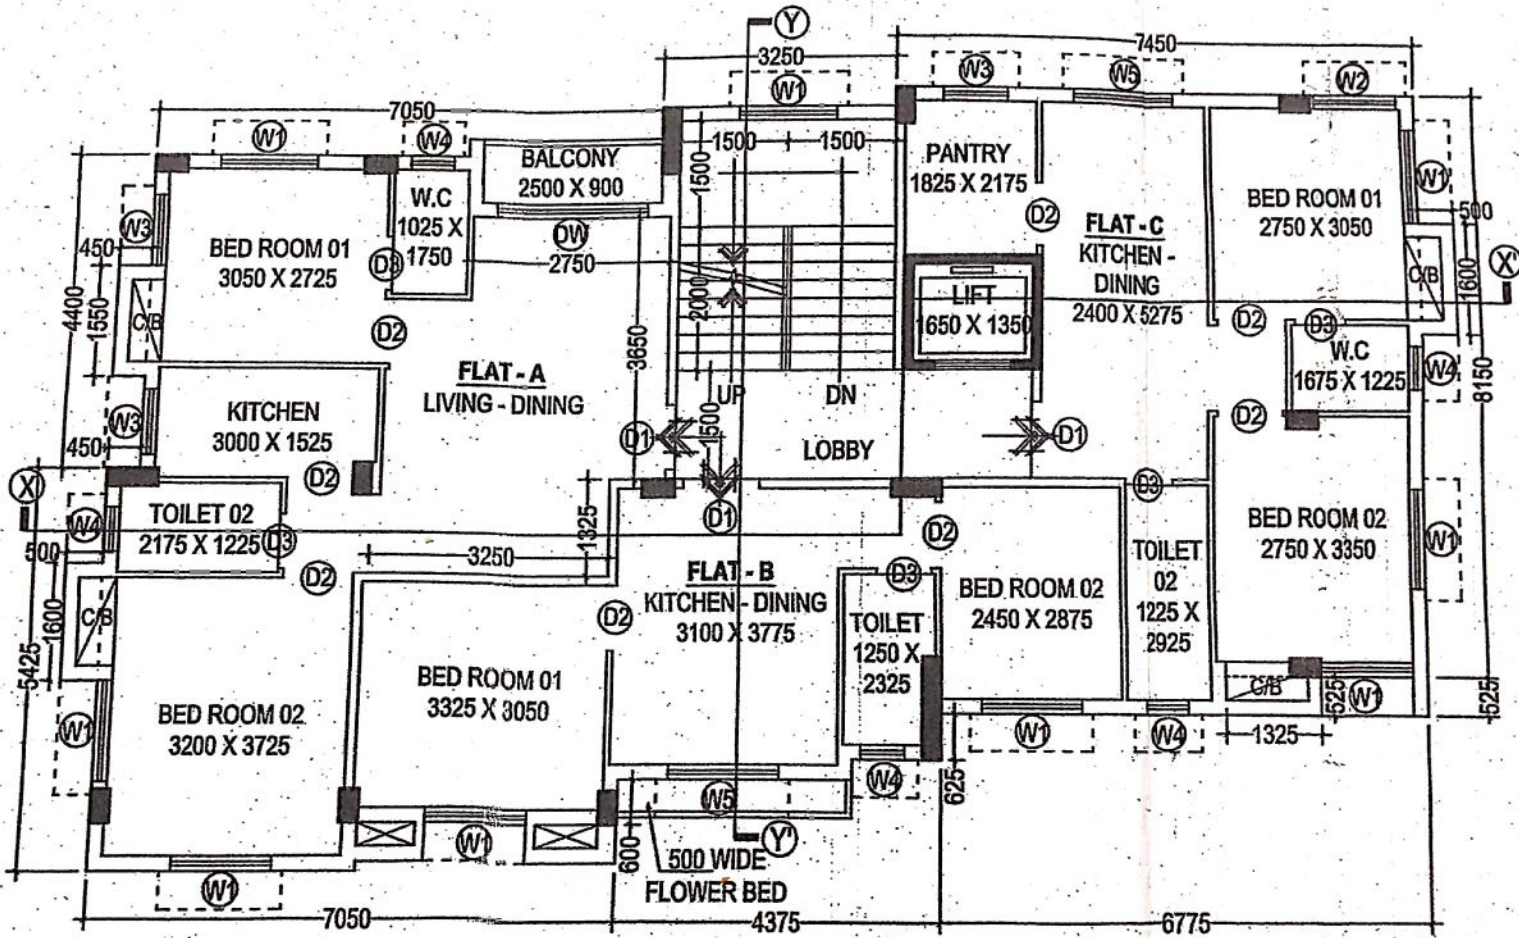

TYPICAL (1st, 2nd, 3rd,4th) FLOOR PLAN. SCALE : 1 : 100

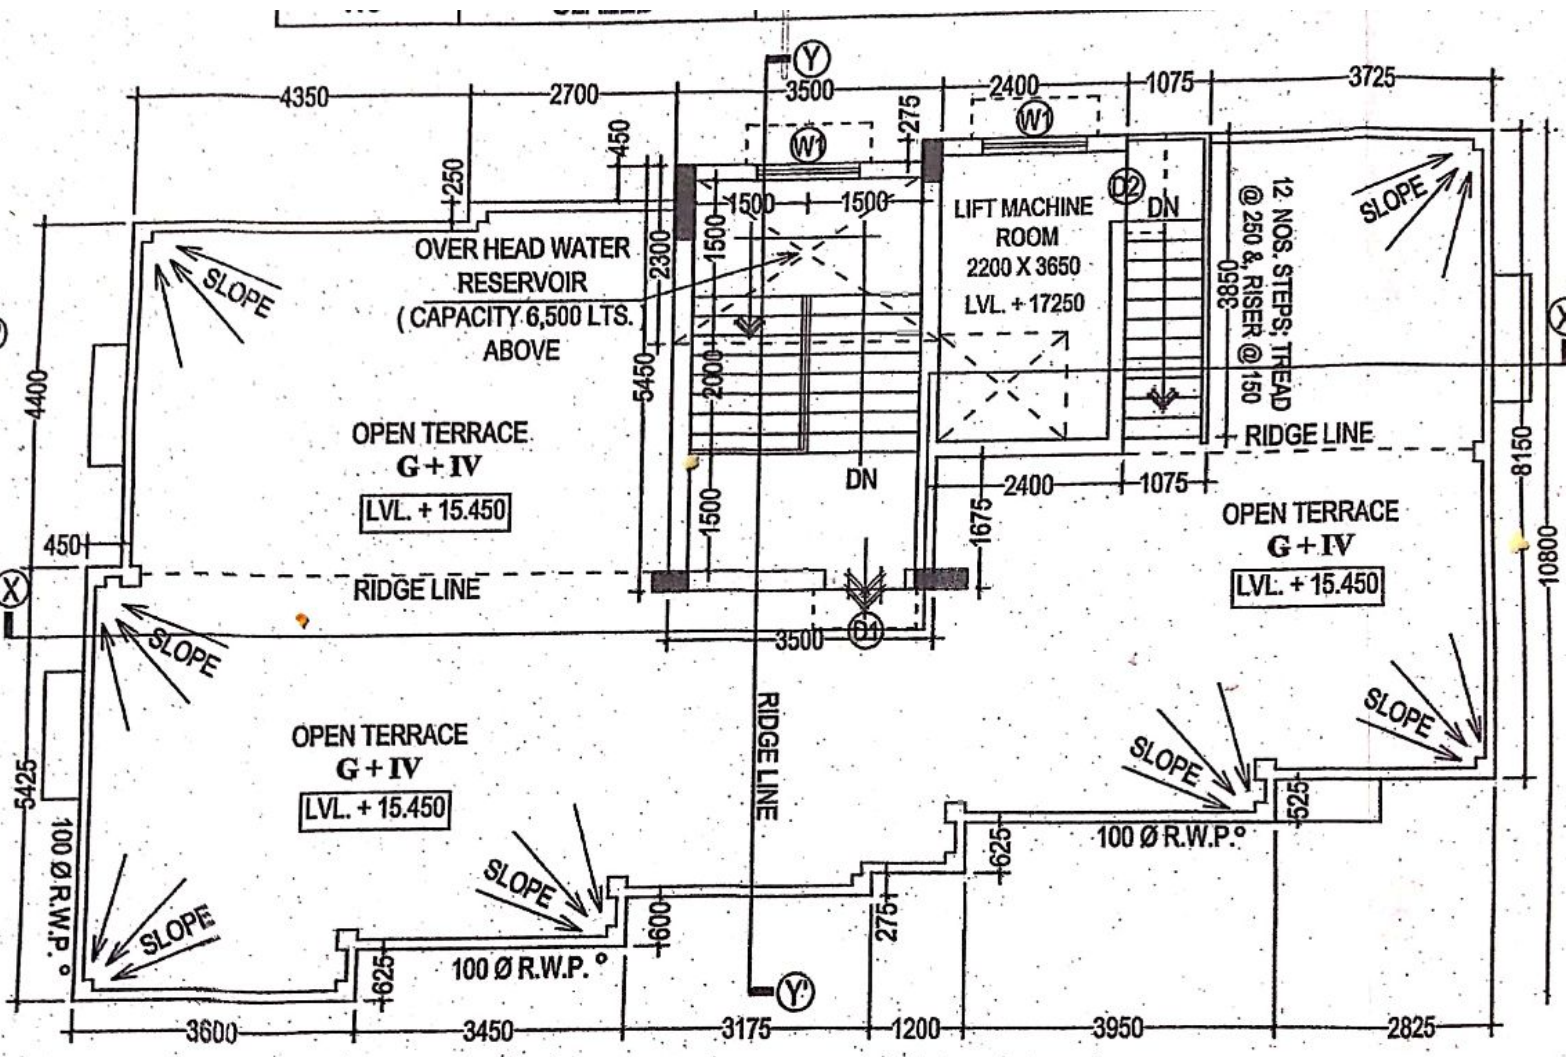

ROOF PLAN. SCALE: 1:100