


PAL (G)

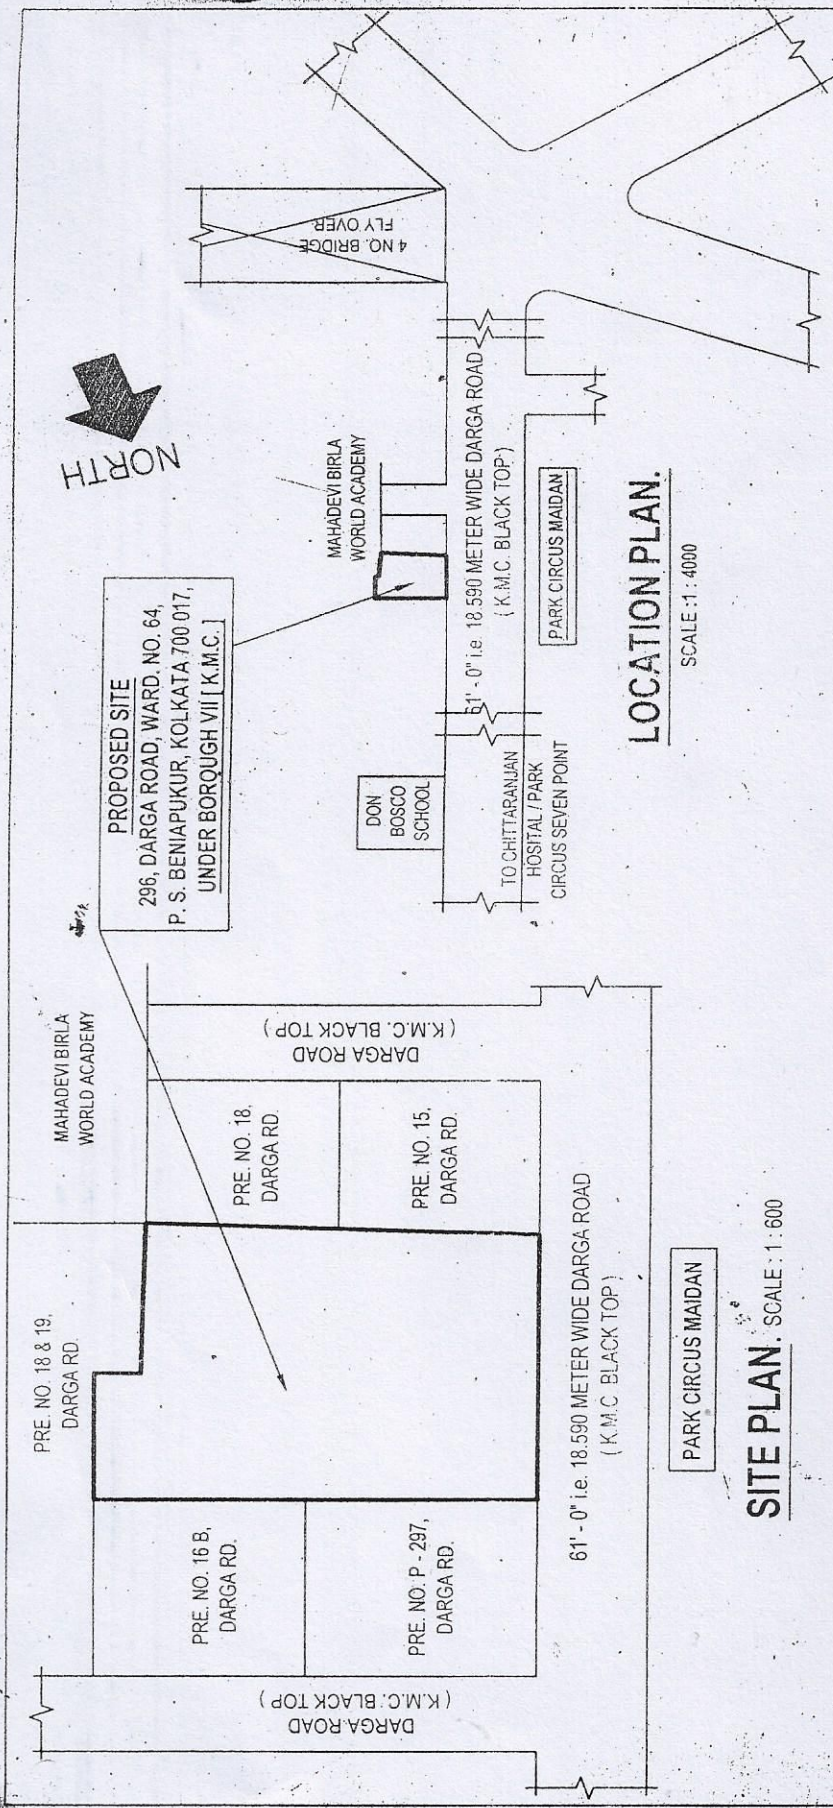

LOCATION PLAN.

SCALE: 1 : 4000

SITE PLAN.

SCALE: 1 : 600

SITE PLAN AT PREMISES NO. 296, C. I. T. SCHEME VIII [DARGA ROAD], WARD. NO. 64, P. S. BENIAPUKUR, KOLKATA 700 017, UNDER BOROUGH VII [K.M.C.]

AREA OF THE LAND : 12 KATHA - 12 CH. - 03 SQ.FT. i.e. 853.121 SQ.M. i.e. 9183 SQ.FT. [AS PER BOUNDARY DECLARATION]

ASSESSEE NO. : 11 - 064 - 09 - 0019 - 2

<p>SCALE : 1 : 600 ALL DIMENSIONS ARE IN MM. UNLESS OTHERWISE MENTIONED</p>	<p>SITE PLAN & LOCATION PLAN</p>
--	---

J. Al...
 SIGNATURE OF APPLICANT / S