


SITE PLAN SHOWN IN FAVOR OF 1, SRI DILIP KUMAR MITRA S/O- LT. DULAL CHANDRA MITRA 2, SRI ALIP KUMAR MITRA S/O- LT. DULAL CHANDRA MITRA. DEVELOPER NAME - "MITRATA" REPRESENTED BY ITS SIGNATORY - 1. SRI DEBABRATA MITRA 2. SRI BIPLAB BISWAS. AT BARANASHI ROY ROAD, WARD NO - 22, HOLDING NO - 54 . J.L NO-93 MOUJA - GOARI, PLOT NO- R.S & L.R - 671,672 ,673,674, KHATIAN NO -RS- 404,405,322,1477 L.R-1382,1383, UNDER KRISHNANAGAR MUNICIPALITY, P.S -KOTWALI, KRISHNANAGAR, DIST-NADIA. LAND OF AREA -33.00 DEC

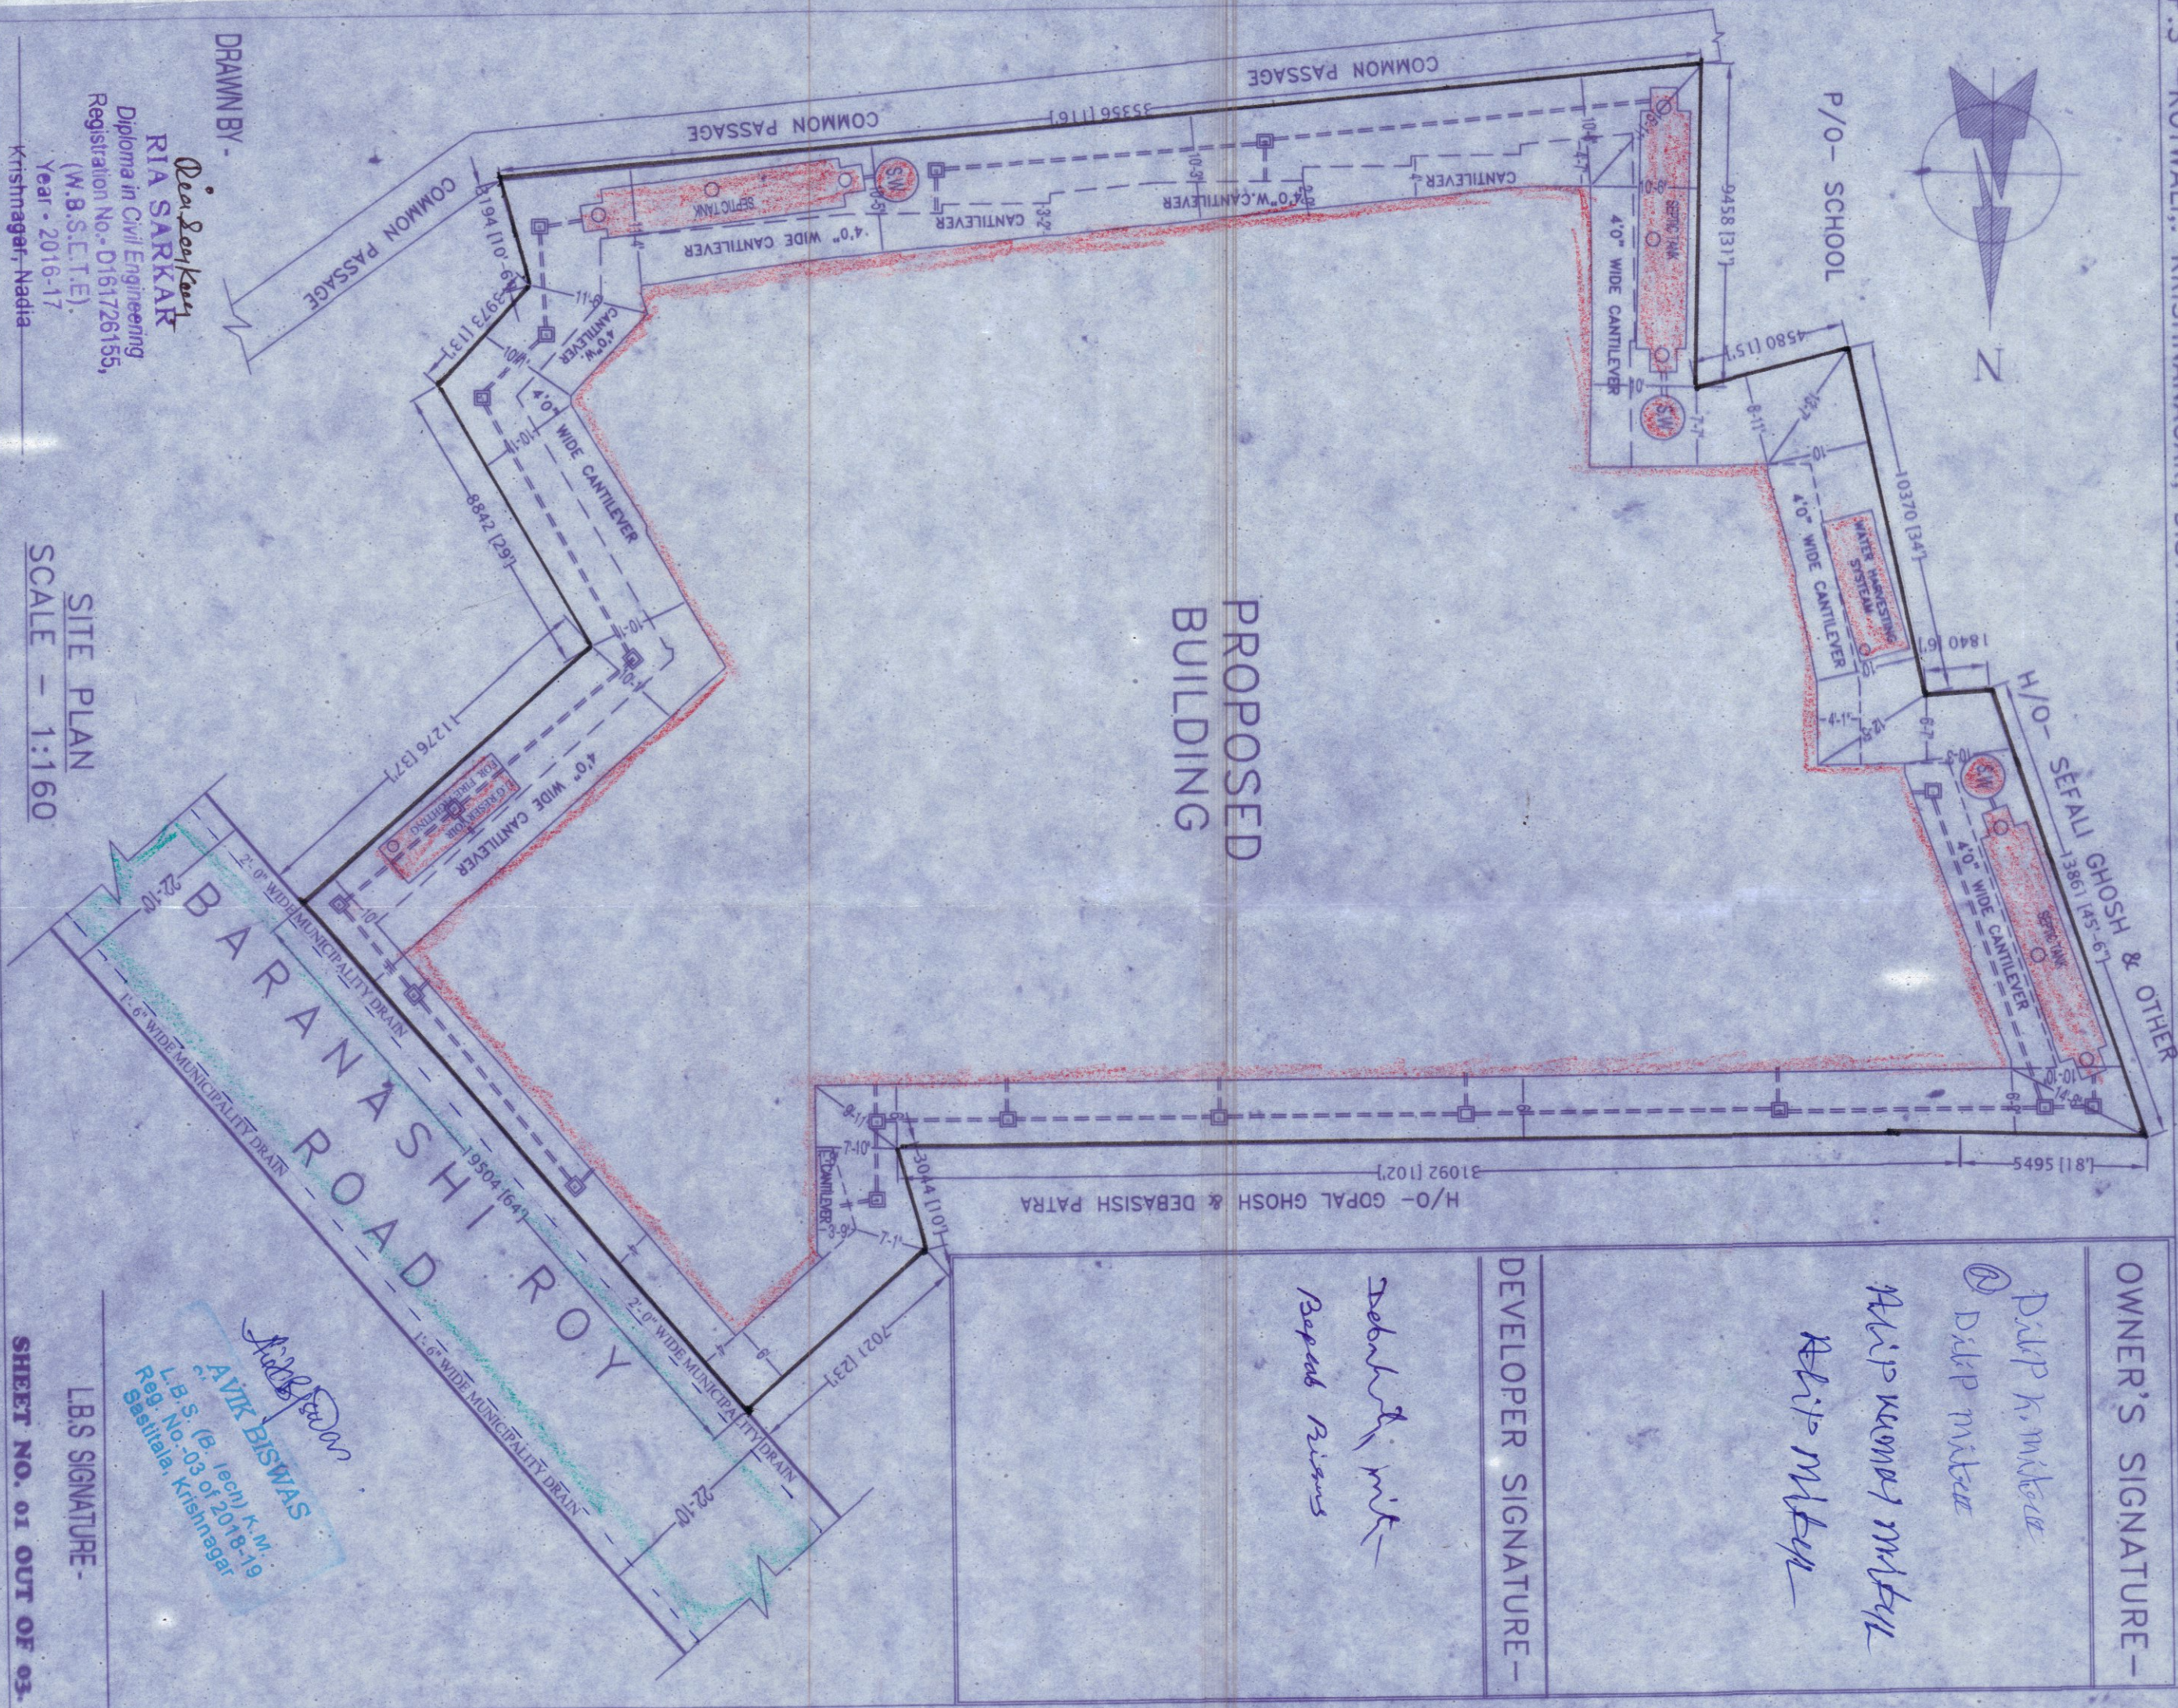

PROPOSED BUILDING

OWNER'S SIGNATURE-

Dilip K. Mitra
 Dilip Mitra
 Alip Kumar Mitra
 Alip Mitra

DEVELOPER SIGNATURE-

Debabrata Mitra
 Biplab Biswas

DRAWN BY -
 Ria Sarkar
 RIA SARKAR
 Diploma in Civil Engineering
 Registration No - D161726155,
 (M.B.S.C.T.E.)
 Year - 2016-17
 Krishnagar, Nadia

SITE PLAN
 SCALE - 1:160

AVIK BISWAS
 L.B.S. (B. Tech) K.M. Reg. No. 03 of 2018-19
 Bastiara, Krishnagar
 LBS SIGNATURE-
 SHEET NO. 01 OUT OF 03.