

PHASE 1B & 2A

NOTE: ALL RECOMMENDATIONS OF WEST BENGAL FIRE SERVICES AND CIVIL AVIATION AUTHORITY SHALL BE STRICTLY ADHERED TO THIS PROJECT.

CERTIFICATE OF THE ARCHITECT
 I CERTIFY THAT THE BUILDING PLAN HAS BEEN DRAWN UP AS PER PROVISIONS OF NEW TOWN PLANNING AREA LAND USE AND DEVELOPMENT CONTROL RULES, 2002 AND NEW TOWN KOLKATA DEVELOPMENT CONTROL REGULATIONS, 2002 WHEREIN THE WIDTH OF THE ABUTTING ROAD ON THE S-W IS 15.50 METRS. N.A.S.

Priyanku Ray
 PRIYANKU RAY
 NAME AND SIGNATURE OF ARCHITECT
 BENGAL UNITECH UNIVERSAL INFRASTRUCTURE PVT. LTD.
 22, CAMAC STREET, BLOCK-C, 4TH FLOOR, KOLKATA - 700016
 COUNCIL REGISTRATION NO. CA8912411

CERTIFICATE OF THE STRUCTURAL ENGINEER
 THE STRUCTURAL DESIGN AND DRAWINGS OF BOTH THE FOUNDATION AND SUPERSTRUCTURE OF THE BUILDING HAS BEEN MADE BY ME CONSIDERING THE SOIL TEST REPORT SUBMITTED BY PROF. DR. BHASKAR BHATTACHARYA OF M/S. ENSCOON INDIA PVT. LTD. AND ALSO CONSIDERING ALL POSSIBLE LOADS, SEISMIC LOAD AND THE MOMENTS GENERATED BY THE PROPOSED STRUCTURE AS PER IS 800 AND THE NATIONAL BUILDING CODE OF INDIA AND CERTIFIED THAT IT IS SAFE AND STABLE IN ALL RESPECT AND THESE PROVISIONS SHALL BE ADHERED TO DURING THE CONSTRUCTION.

S. C. MEHROTRA
 S. C. MEHROTRA
 S. TECH (CIVIL) (M. TECH) (INDIA)

STRUCTURAL ENGINEER
 NAME AND SIGNATURE OF STRUCTURAL ENGINEER CIVIL ENGINEER
 ADDRESS OF STRUCTURAL ENGINEER CIVIL ENGINEER-A-106, SAFARIJUNG ENCLAVE, NEW DELHI - 110029

TOWN PLANNER
 For BENGAL UNITECH UNIVERSAL INFRASTRUCTURE PVT. LTD.

Priyanku Ray
 AITP 93-116
 AUTHORIZED SIGNATORY/IES

OWNER
 For BENGAL UNITECH UNIVERSAL INFRASTRUCTURE PVT. LTD.
Priyanku Ray
 AUTHORIZED SIGNATORY/IES

REV. NO.	REVISIONS	DATE

unitech
 BENGAL UNITECH UNIVERSAL INFRASTRUCTURE PVT. LTD.
 BLOCK - C, 4TH FLOOR
 22, CAMAC STREET, KOLKATA - 700016
 TEL. +91 33 22892000
 FAX. +91 33 22891530

SCALE: 1:300
 DATE: 16.11.2009
 DRAWN BY: JOYSANA
 CHKD BY: PRADIPTA

DRAWING TITLE:
PHASE 6
 SITE PLAN AT GROUND LEVEL


PROJECT NAME:
 PROPOSED RESIDENTIAL DEVELOPMENT, 'UNIWORLD CITY, PHASE 6'
 AT PLOT NO. AA-III/BLK. 2/5 (Part), AA-III/BLK. 2/3 (Part) & AA-III/BLK. 2/3 (Part) AT NEW TOWN, KOLKATA

SUBMISSION DRAWING


DRAWING NO:

FOR BUJRI,
 SUBMITTED BY: *[Signature]*
 SUBMITTED ON: 16.11.2009

SD-P6-A02
 R1

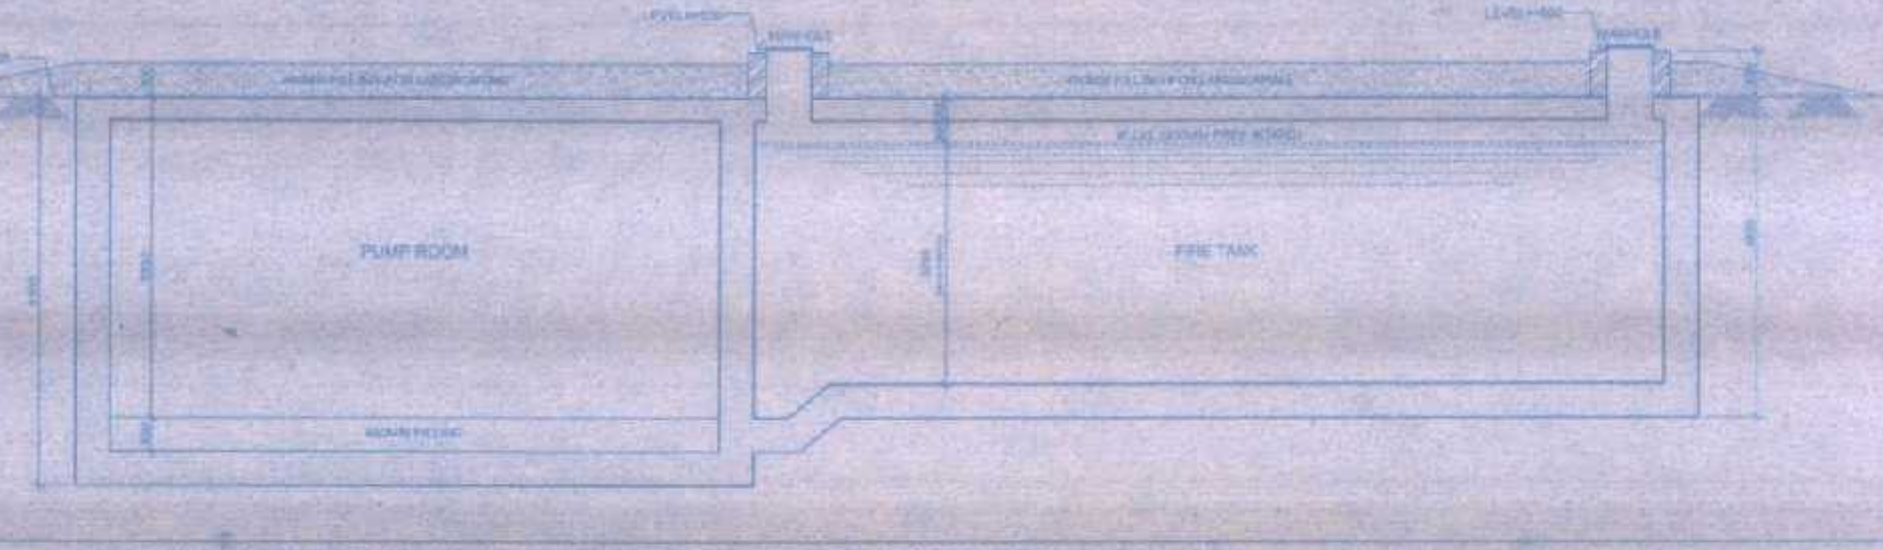

SECTION THROUGH U.G. WATER RESERVOIR (SECTION-AA) SCALE 1:100

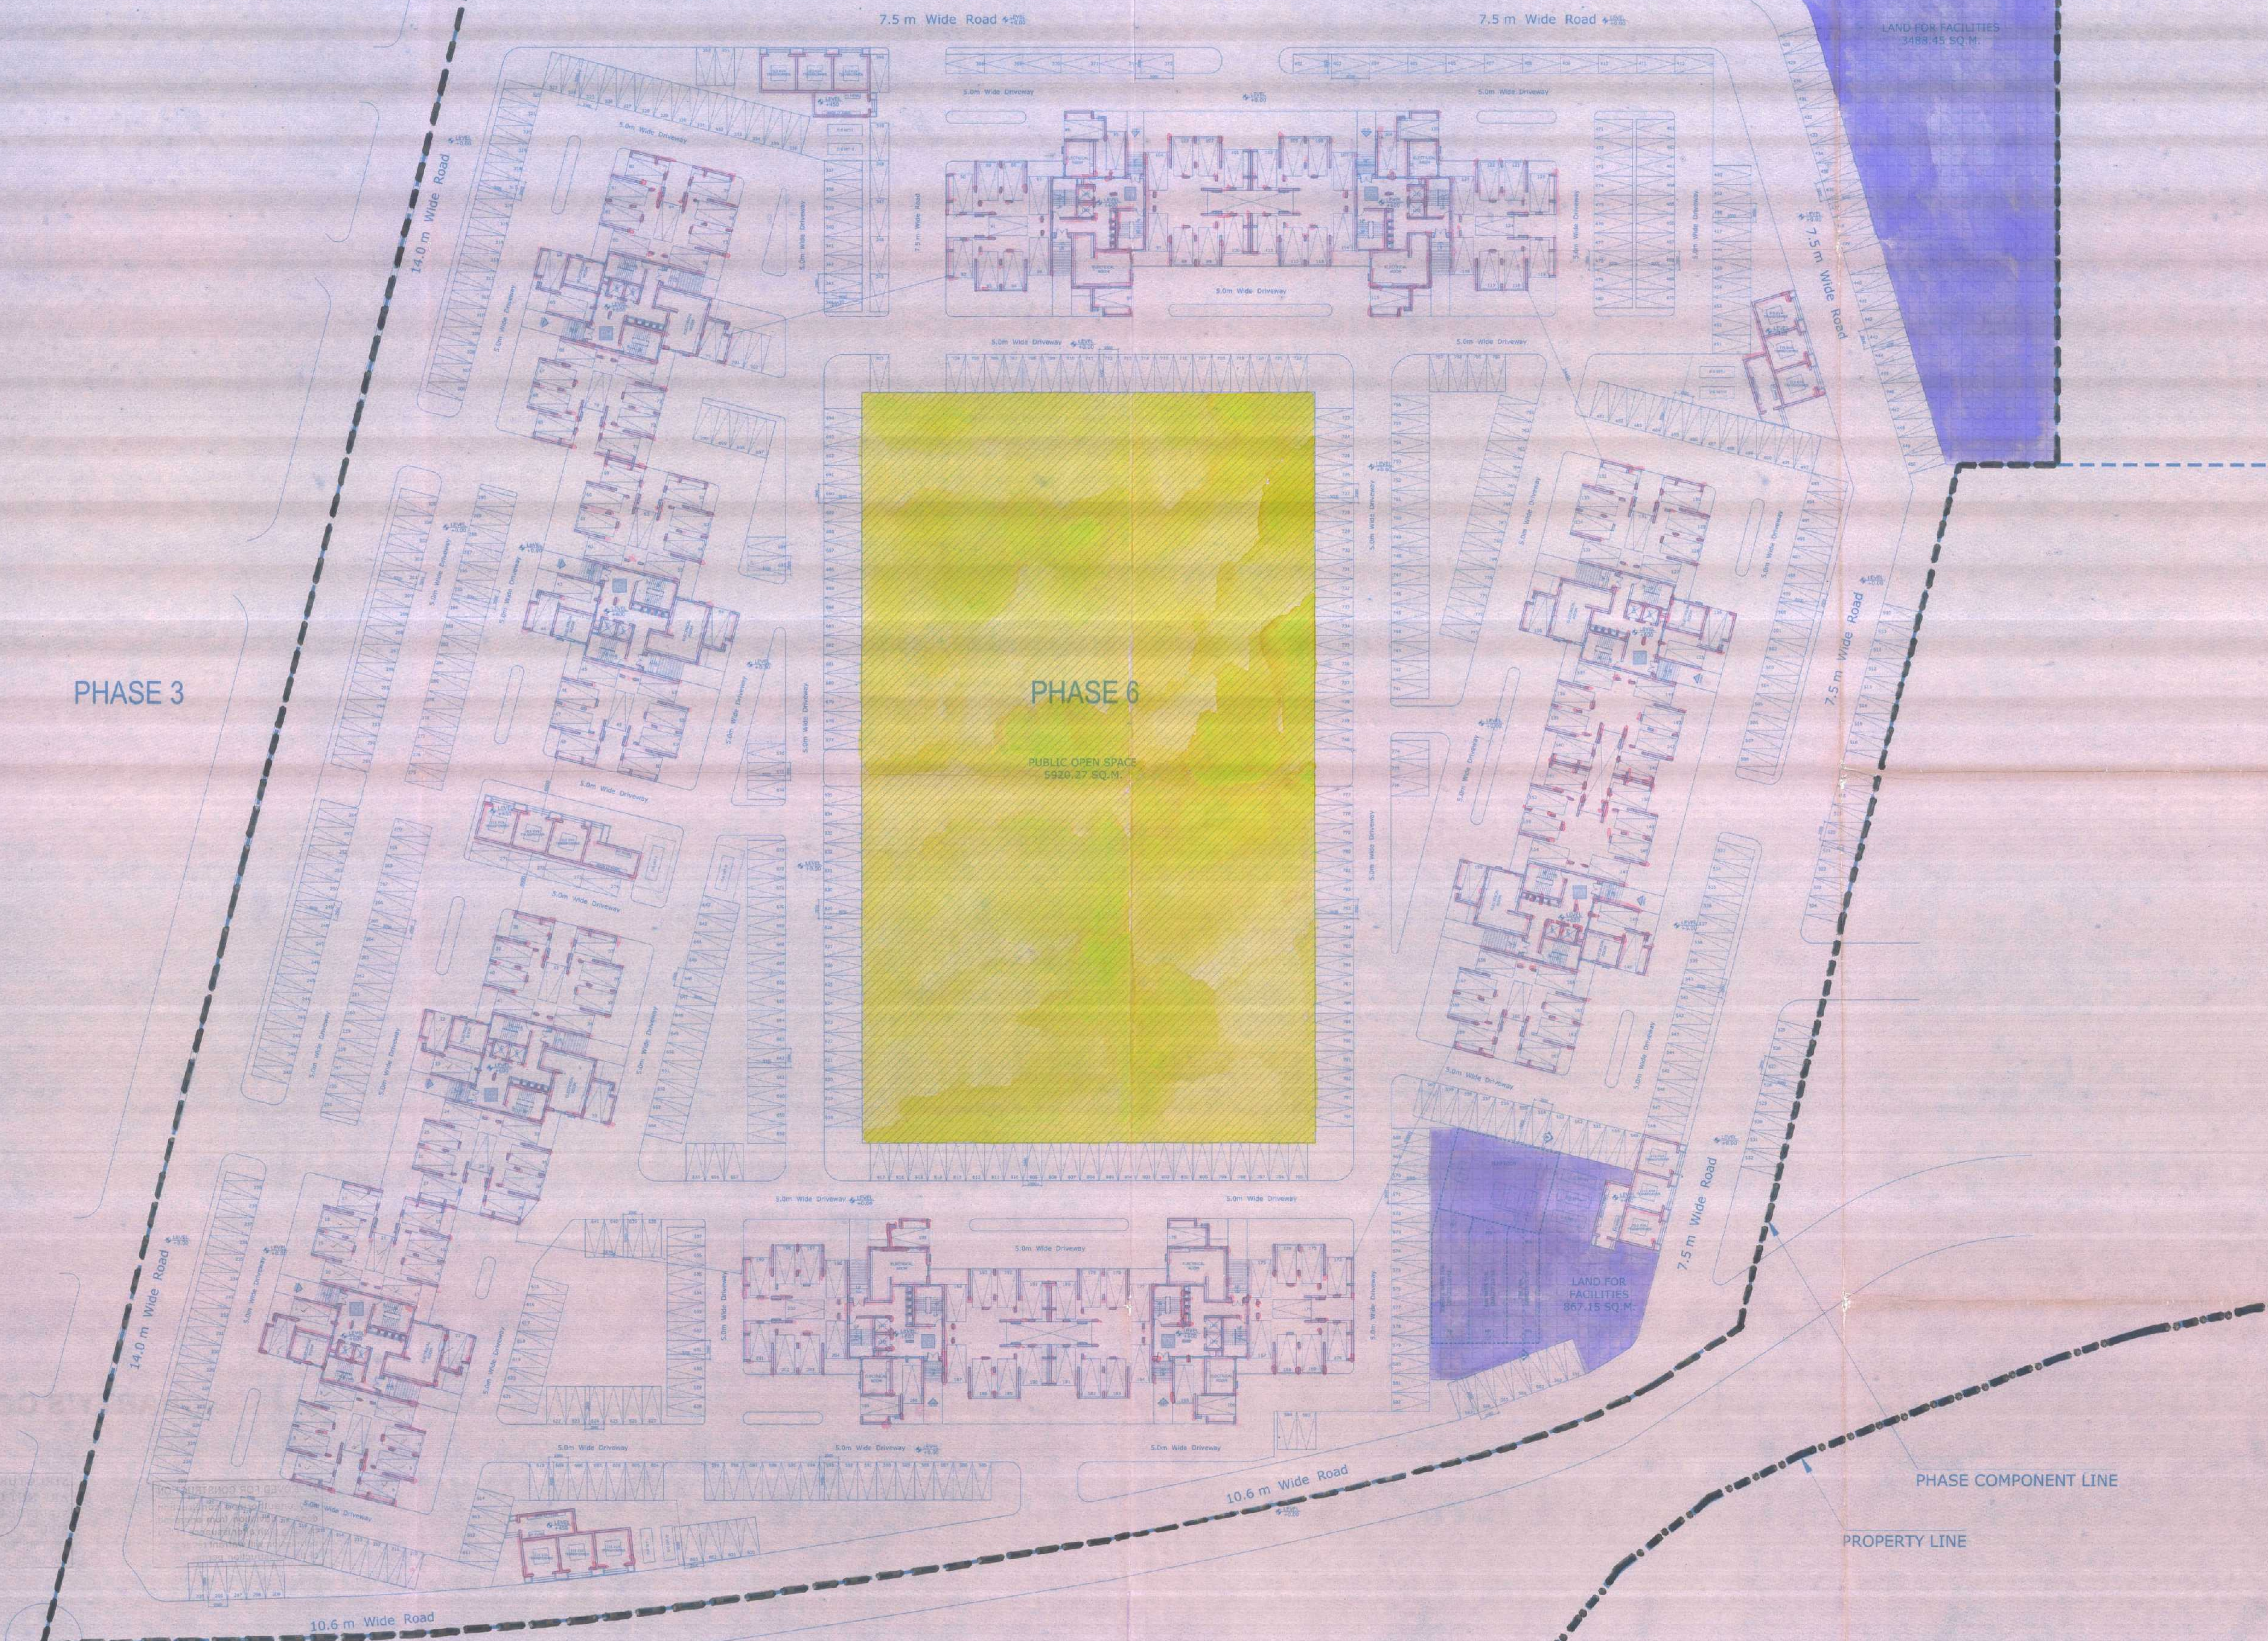

PHASE 3

PHASE 6
 PUBLIC OPEN SPACE
 5920.27 SQ.M.

PHASE 7

FOR CONSTRUCTION OF U.G. WATER RESERVOIR, REFER TO DRAWING NO. SD-P6-A01.

10/10/2010 10:10:10 AM
10/10/2010 10:10:10 AM

PARTY'S COPY

APPROVED FOR CONSTRUCTION
Any unauthorized construction
done in deviation from approved
building plan after issuance of this
permit will warrant revocation
of the construction permission.

**STRUCTURAL DRAWINGS
ARE NOT CHECKED.
STRUCTURAL DRAWINGS,
STRUCTURAL DESIGNS & SOIL
TEST REPORT ARE KEPT FOR
RECORDS ONLY.**


Aji K. Chatterjee
Civil Engineer
Estate Management
WB RIDCO LTD.


Uma Ghosh
Asst. Director General
Planning, WB RIDCO Ltd.