




FRONT ELEVATION

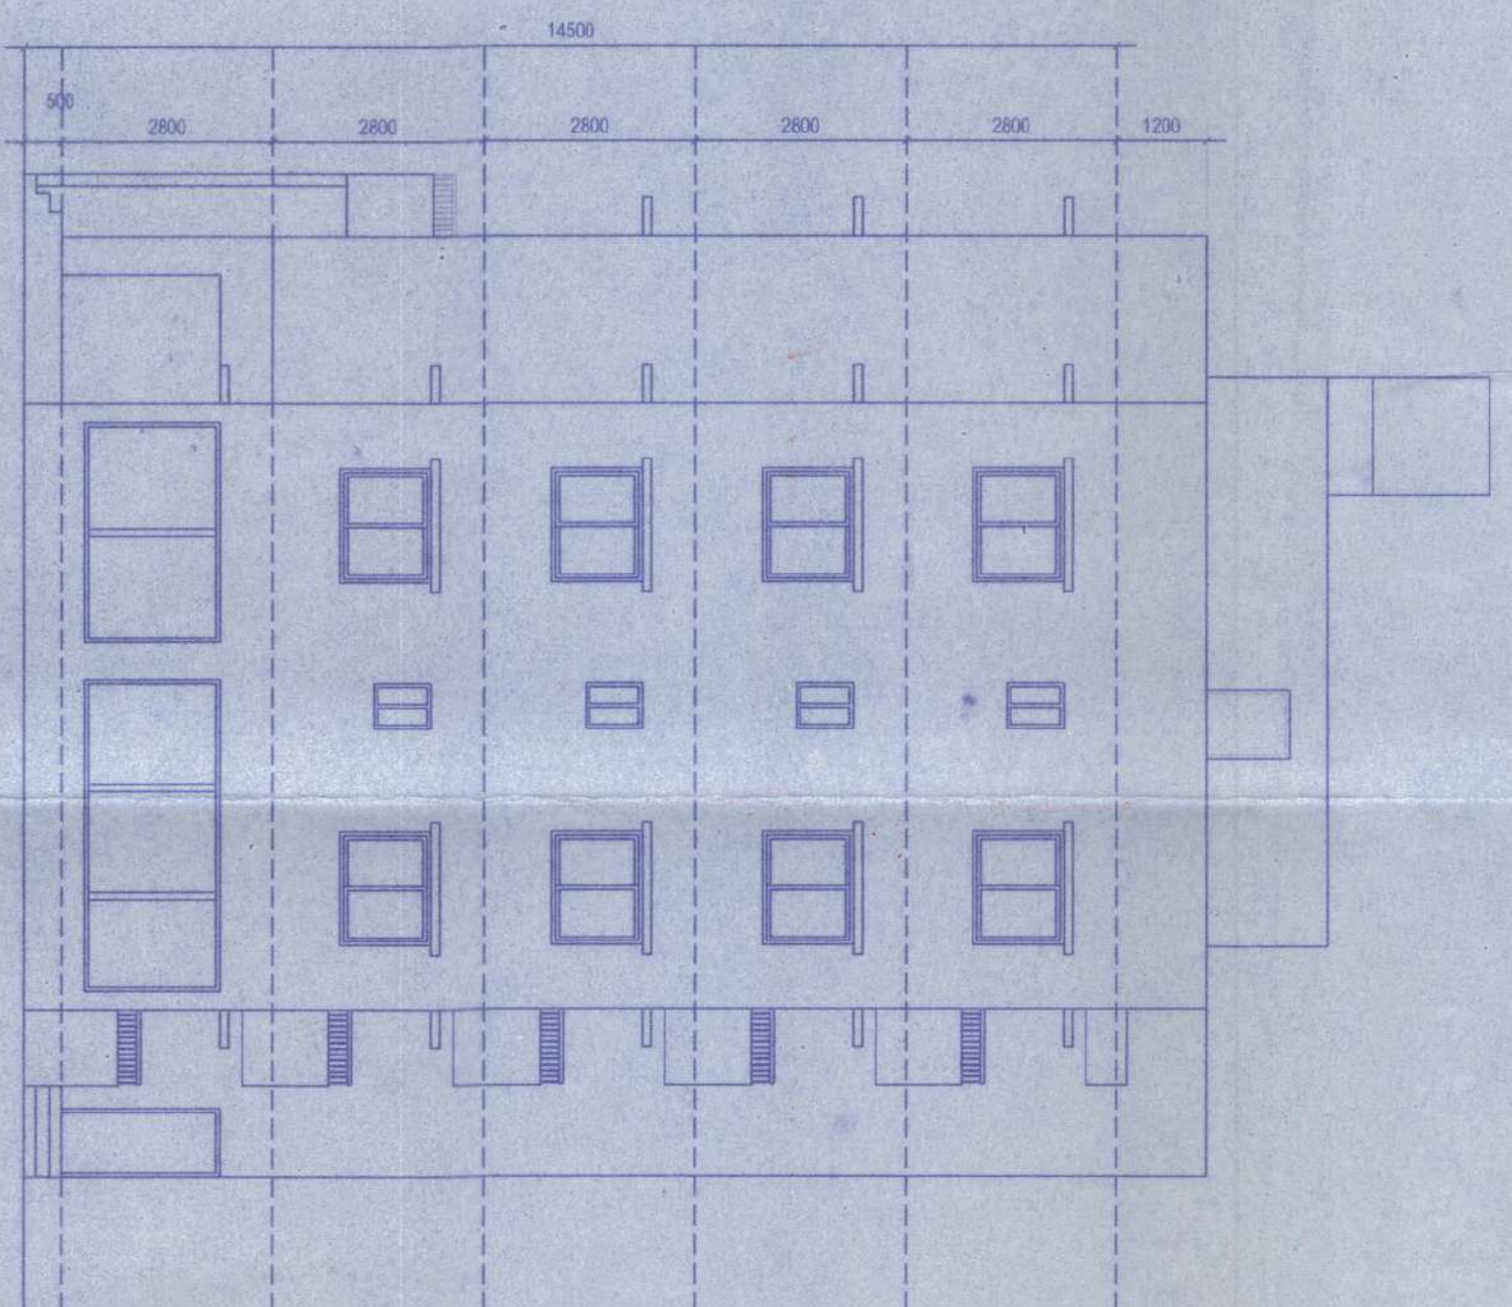


SIDE ELEVATION

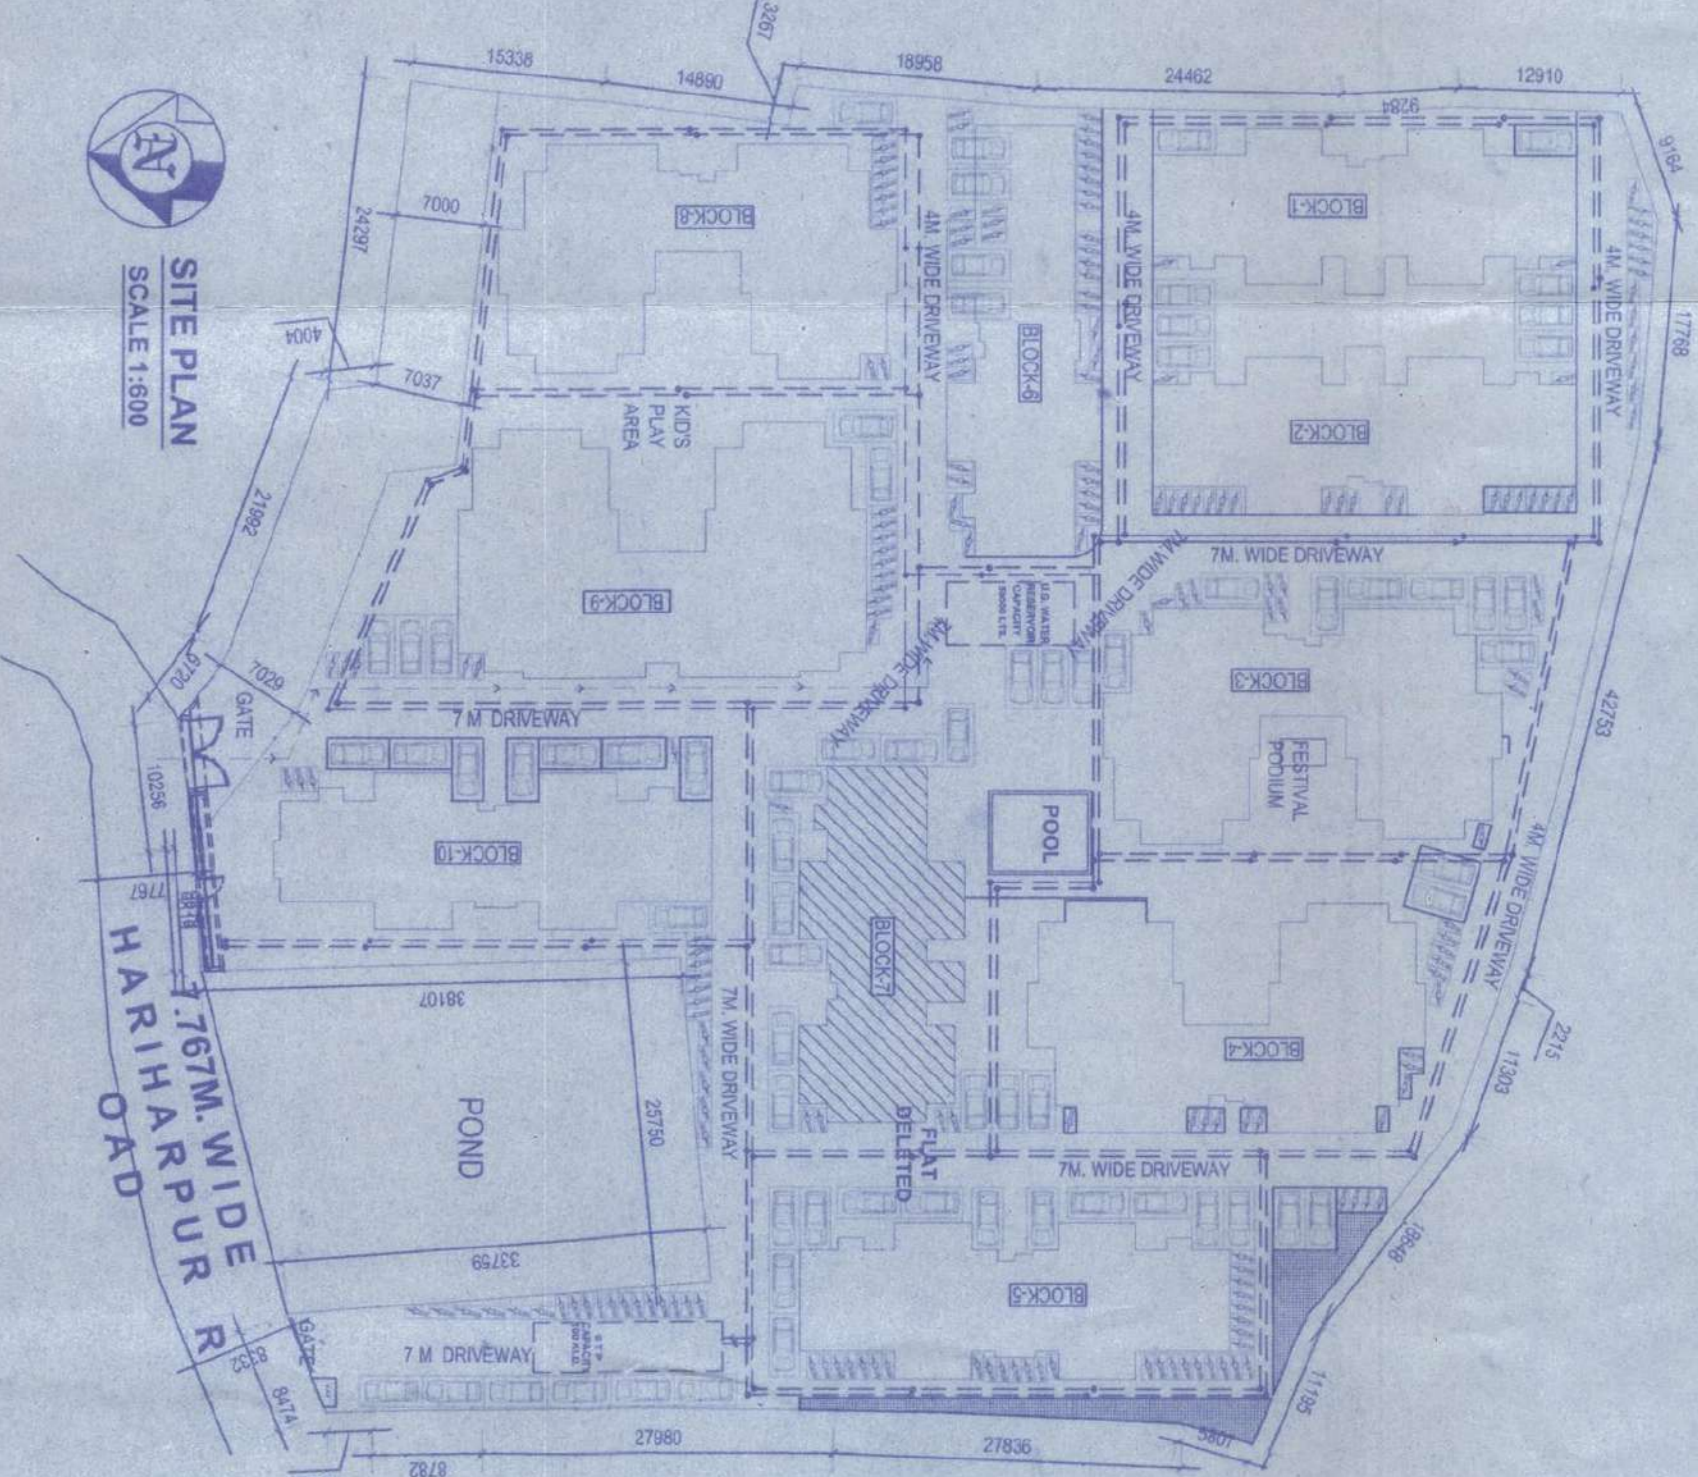


SITE PLAN  
SCALE: 1:500

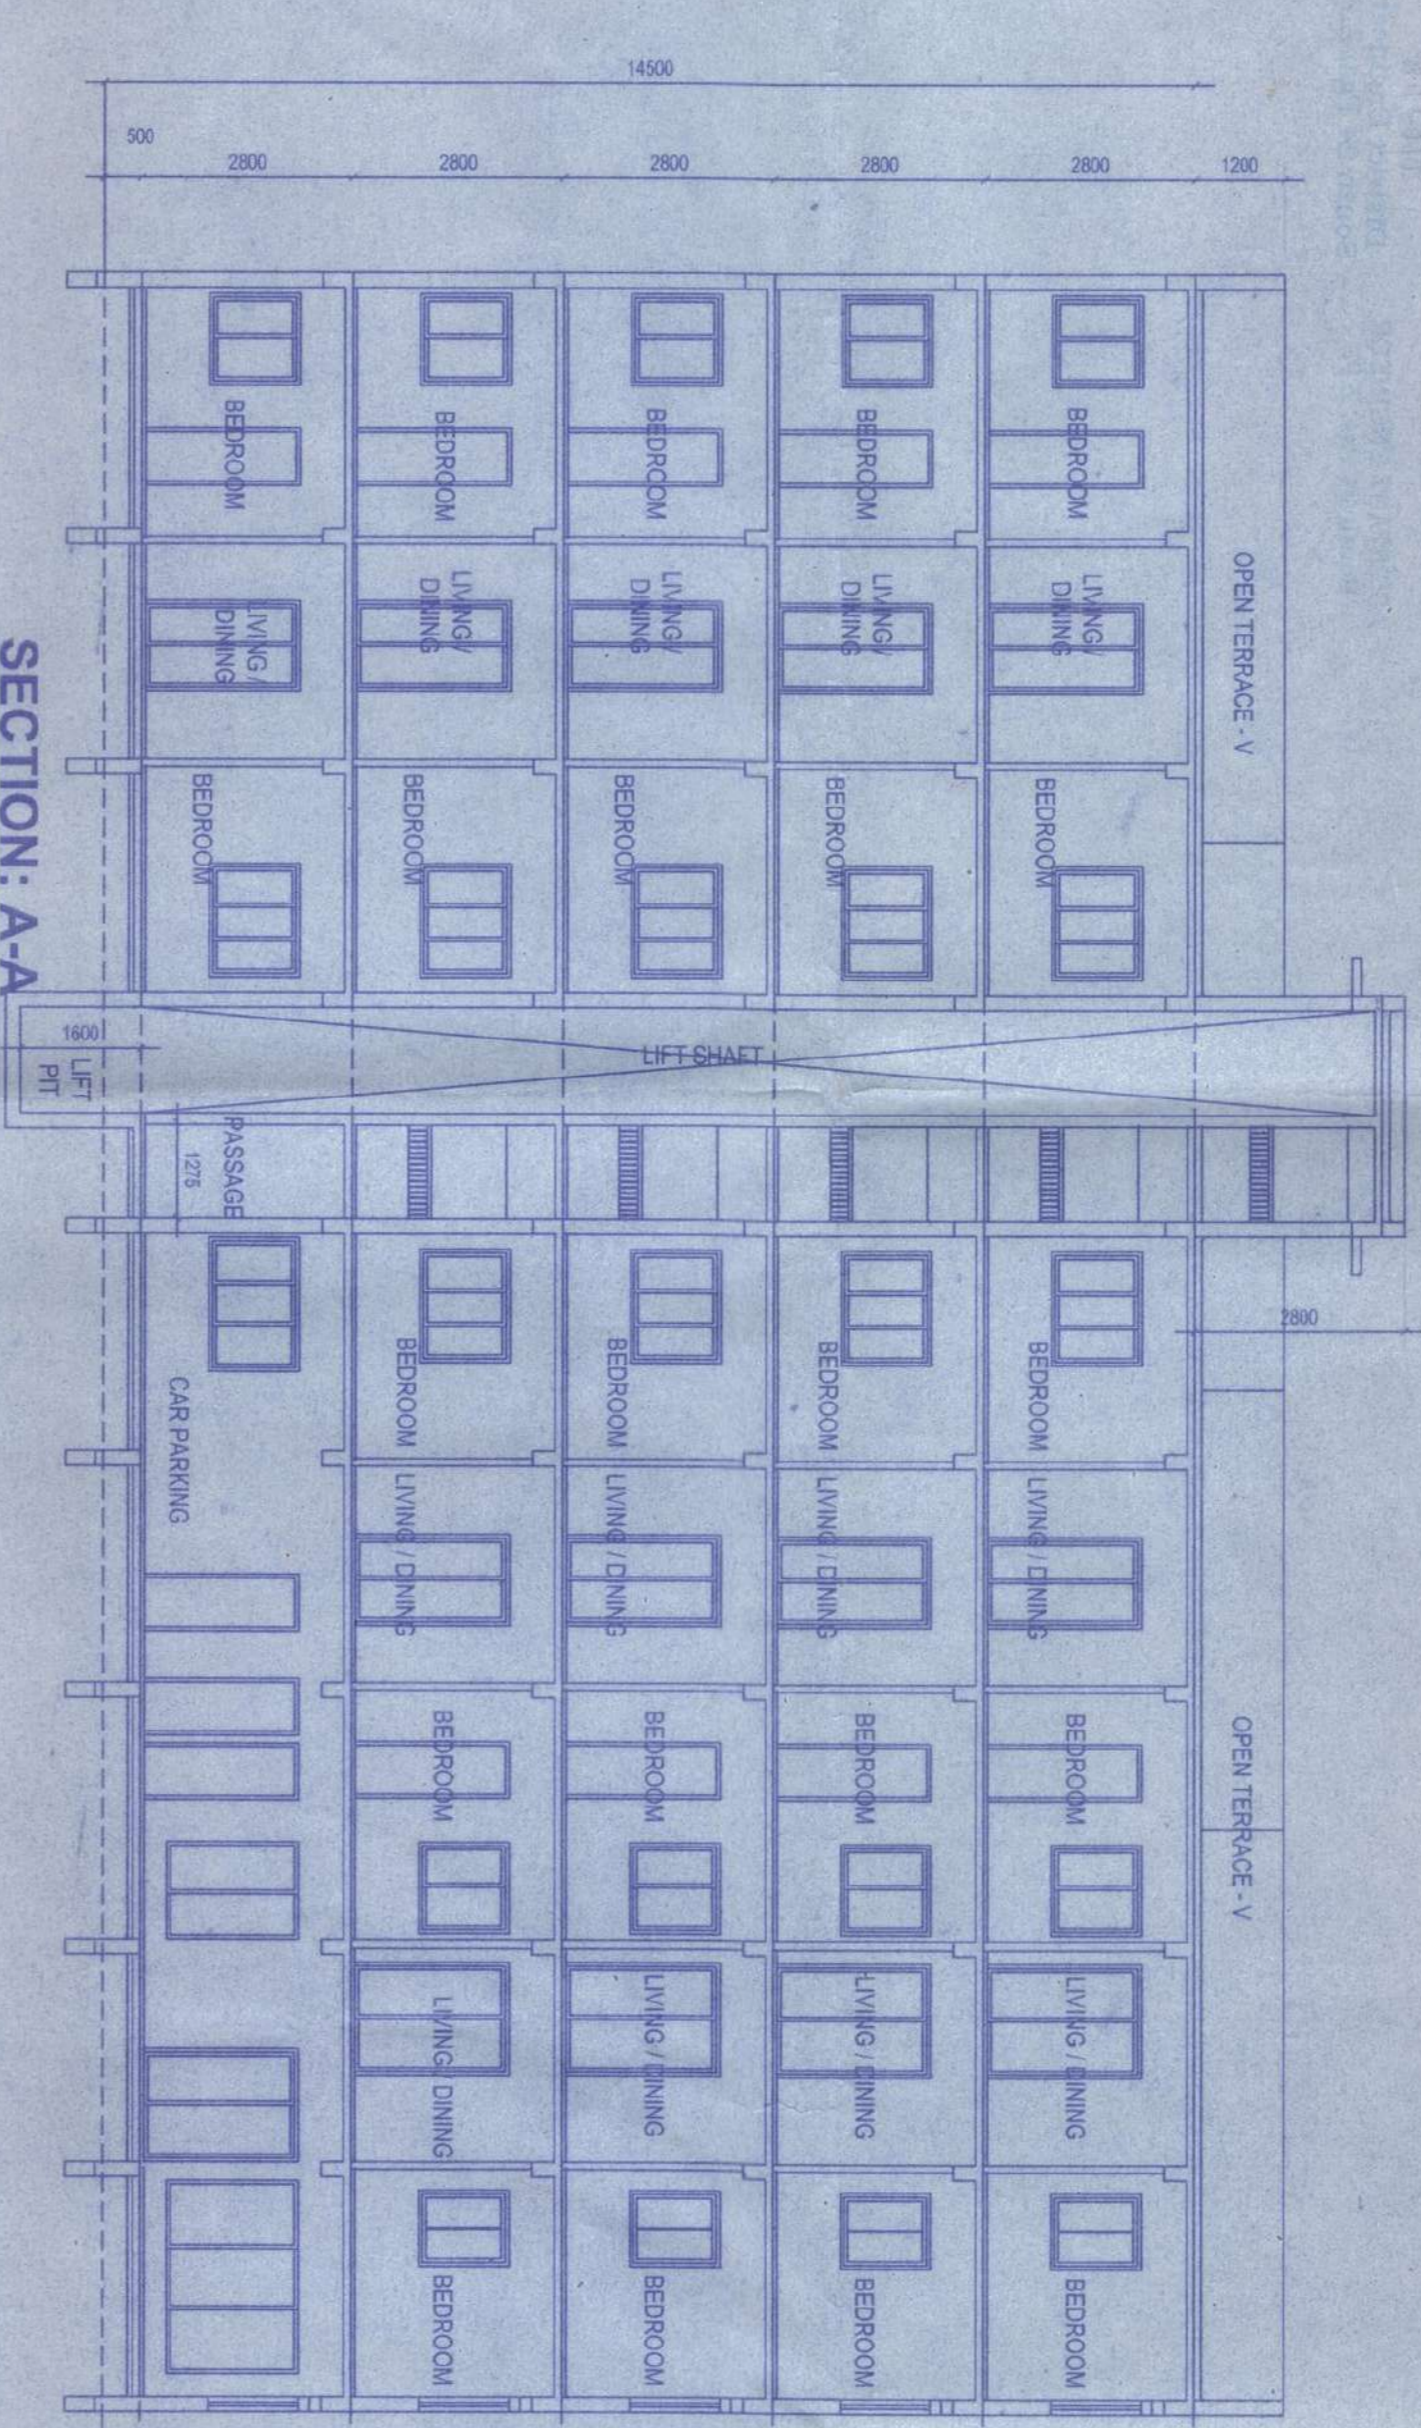


SECTION: A-A

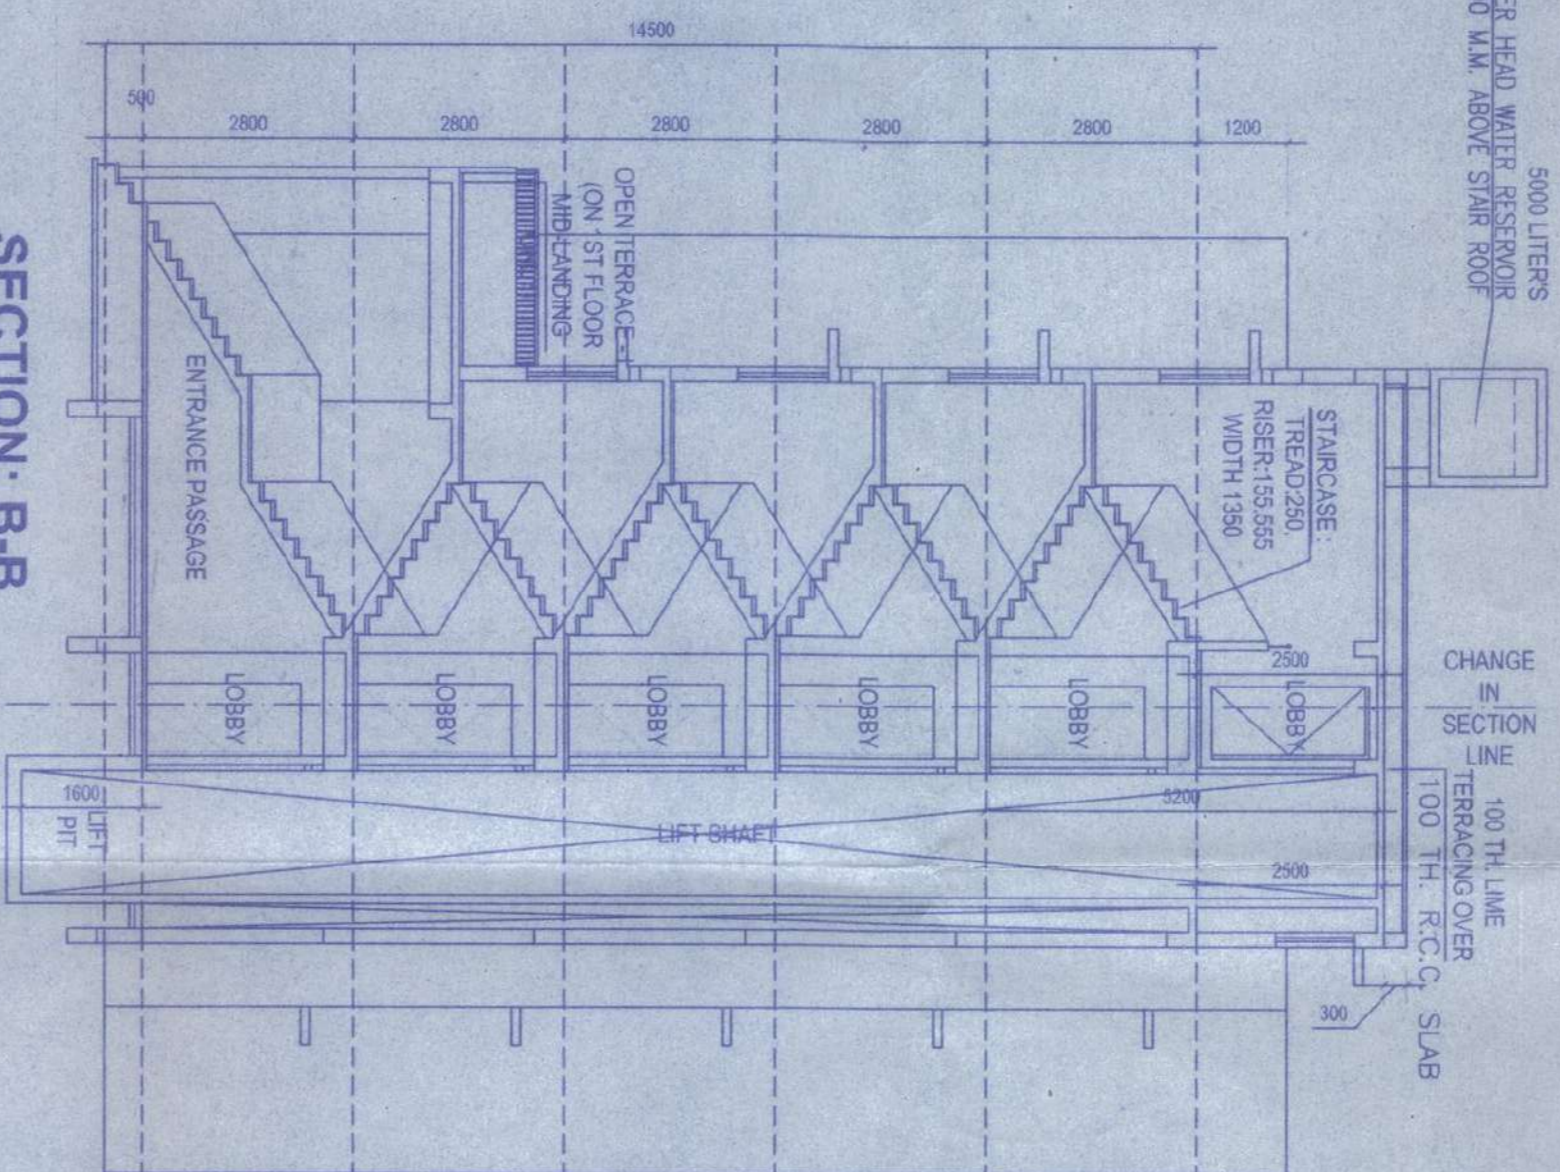


SECTION: B-B

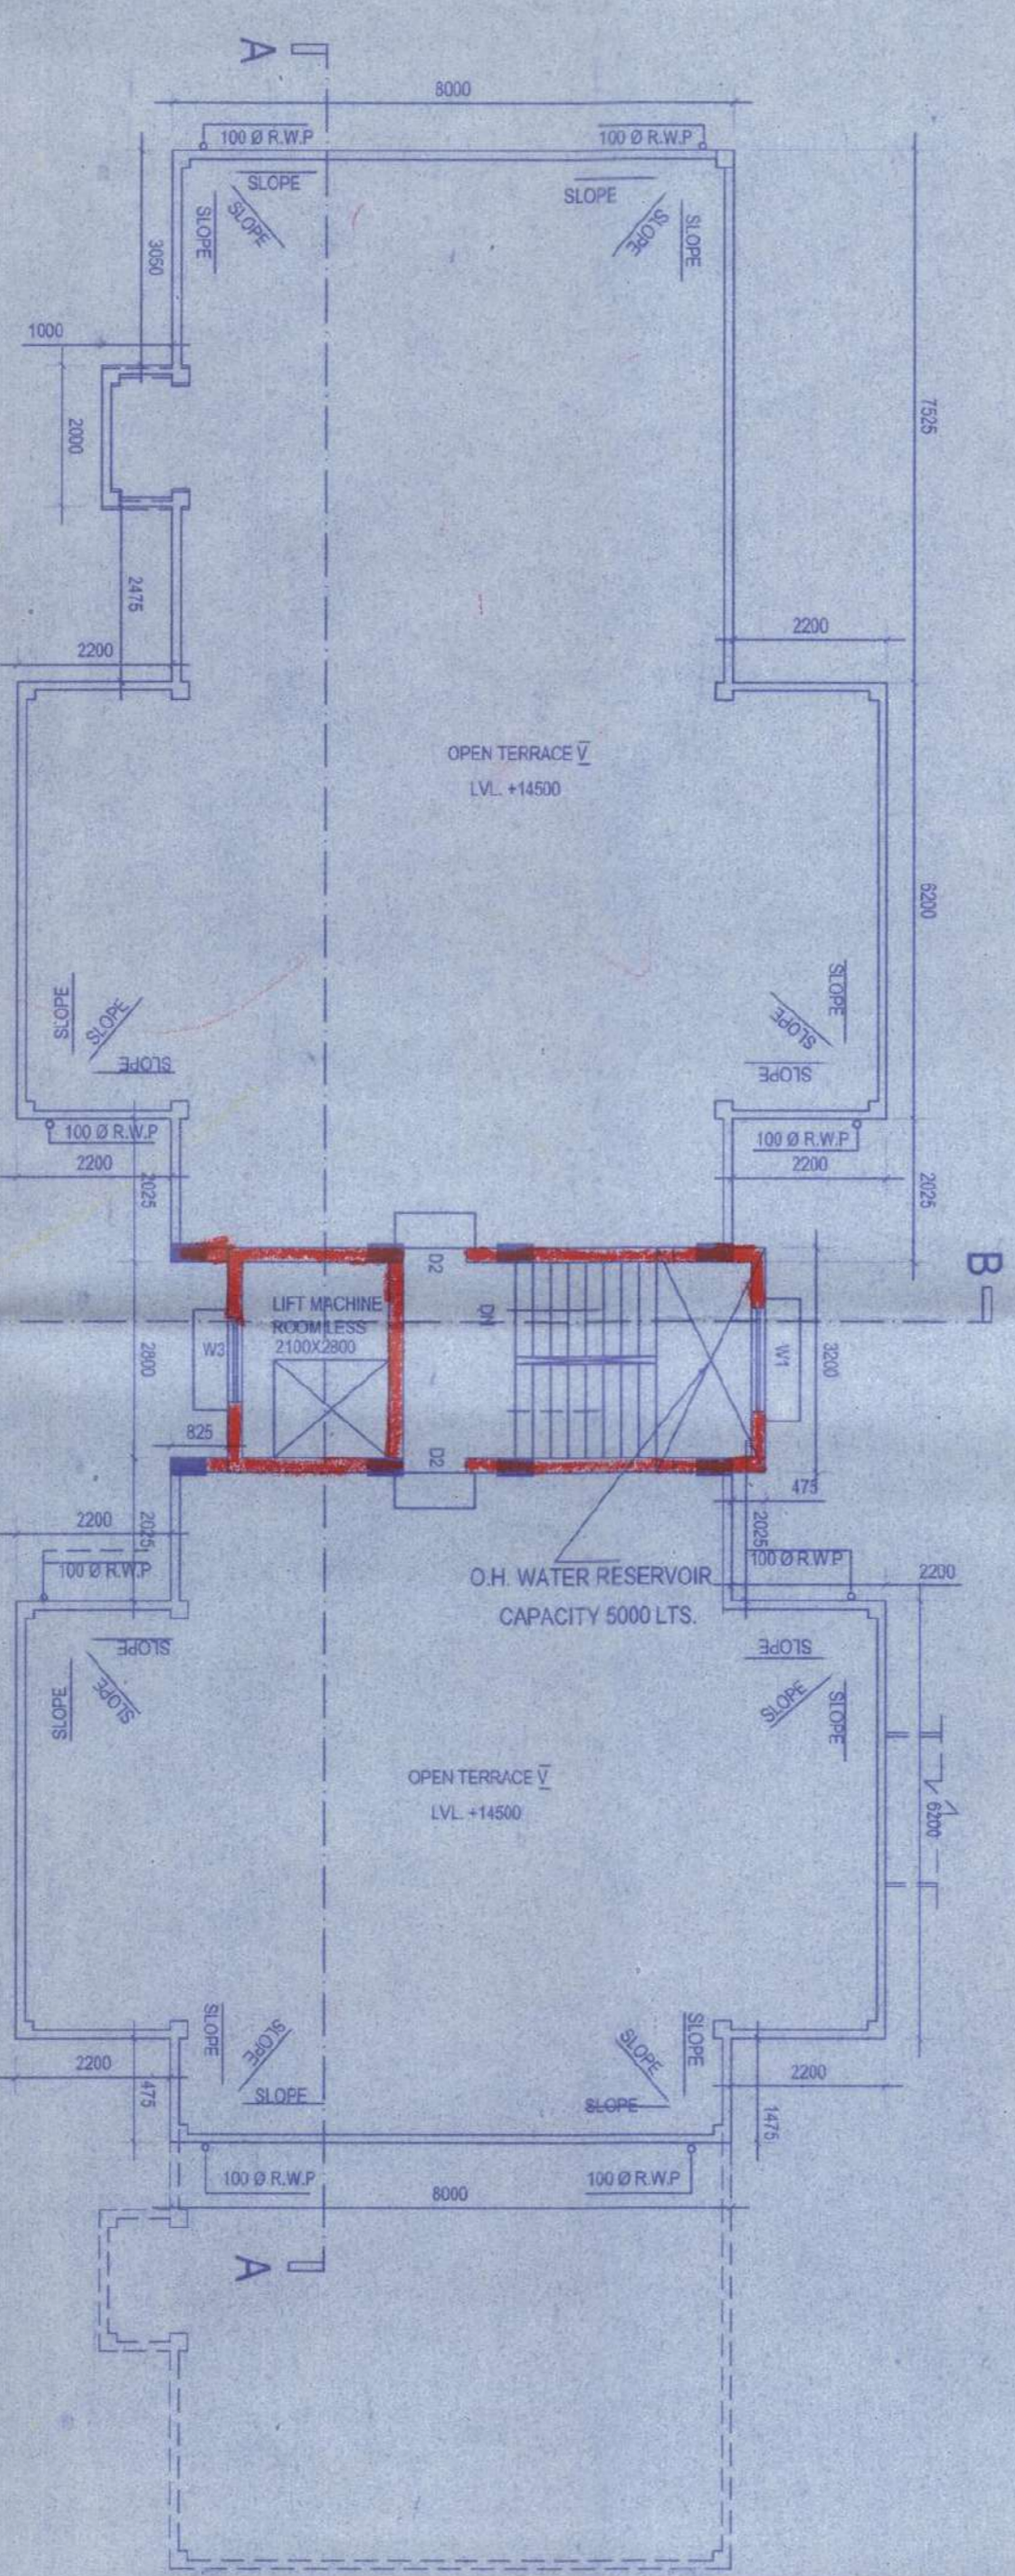


ROOF PLAN

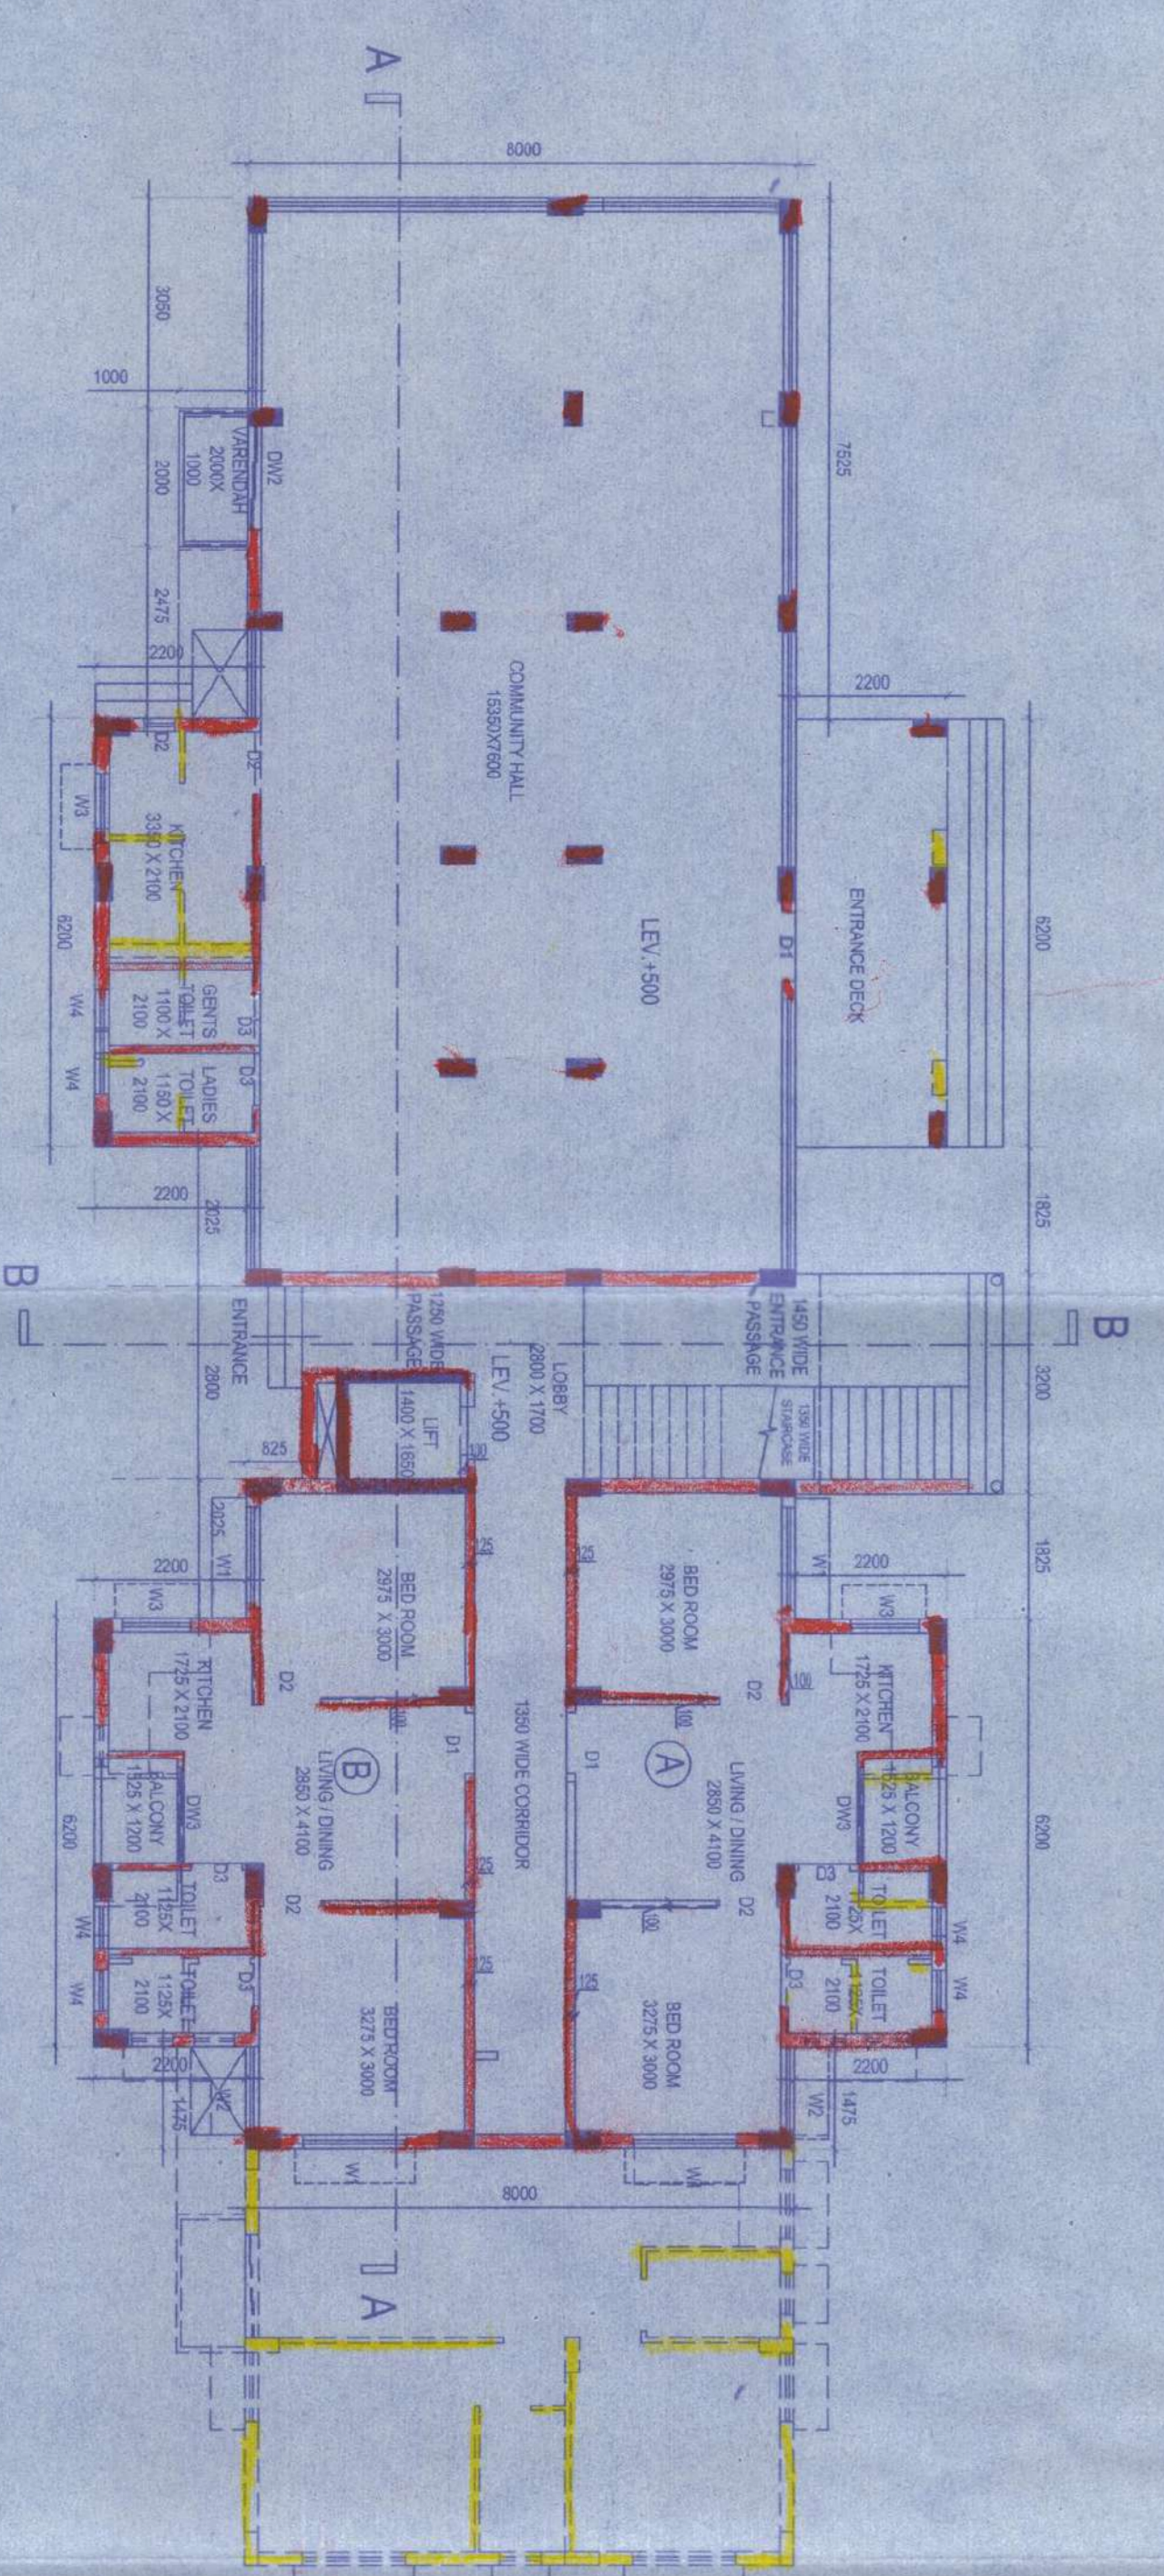


GROUND FLOOR PLAN

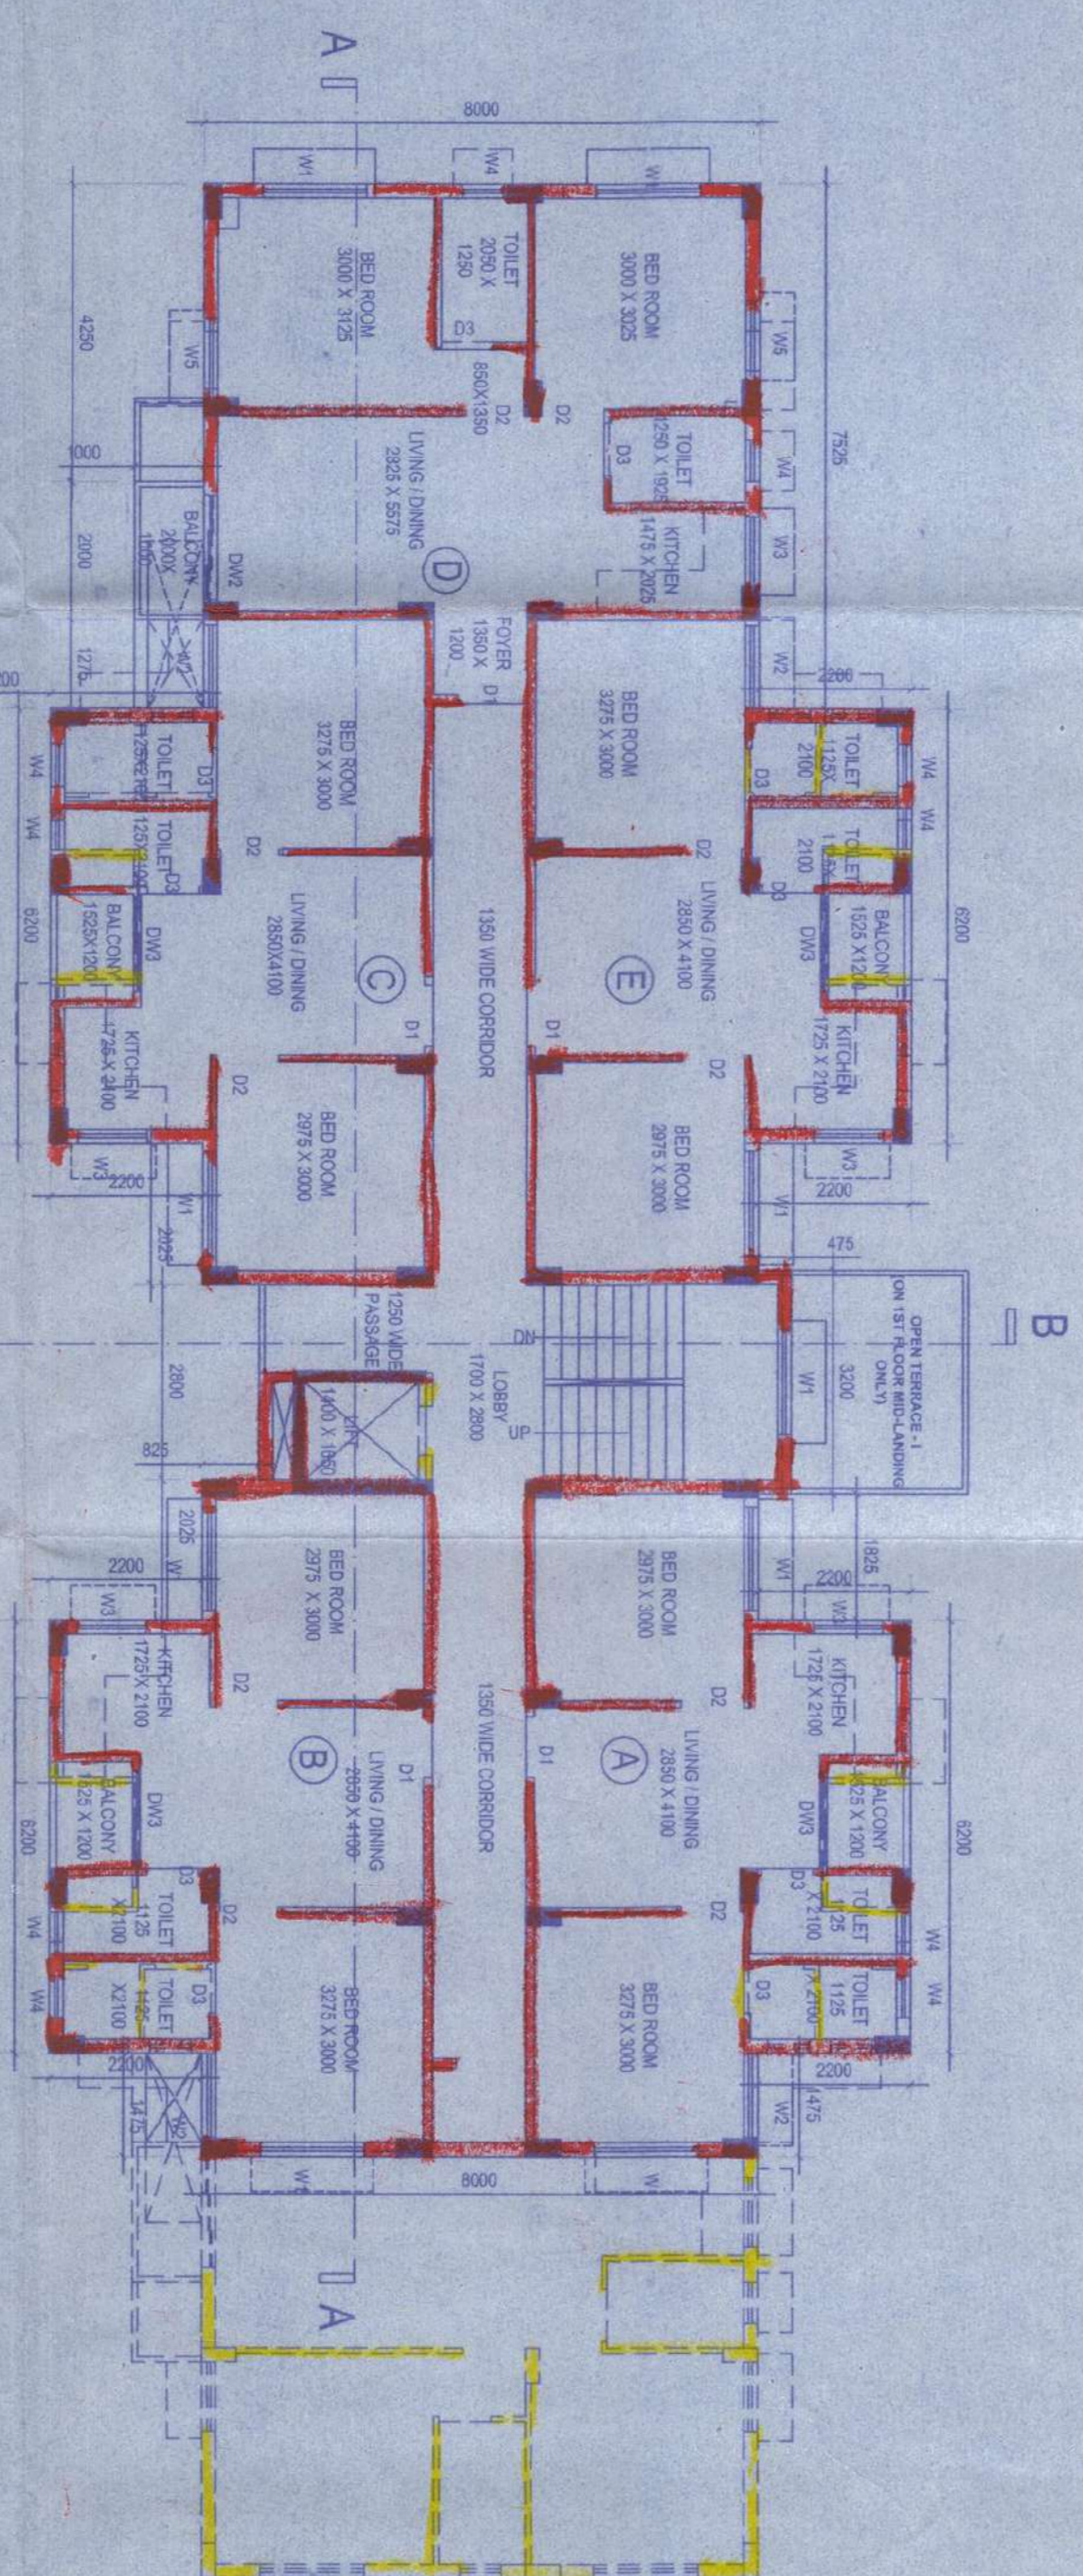

TYPICAL (1st & 3rd) FLOOR PLAN

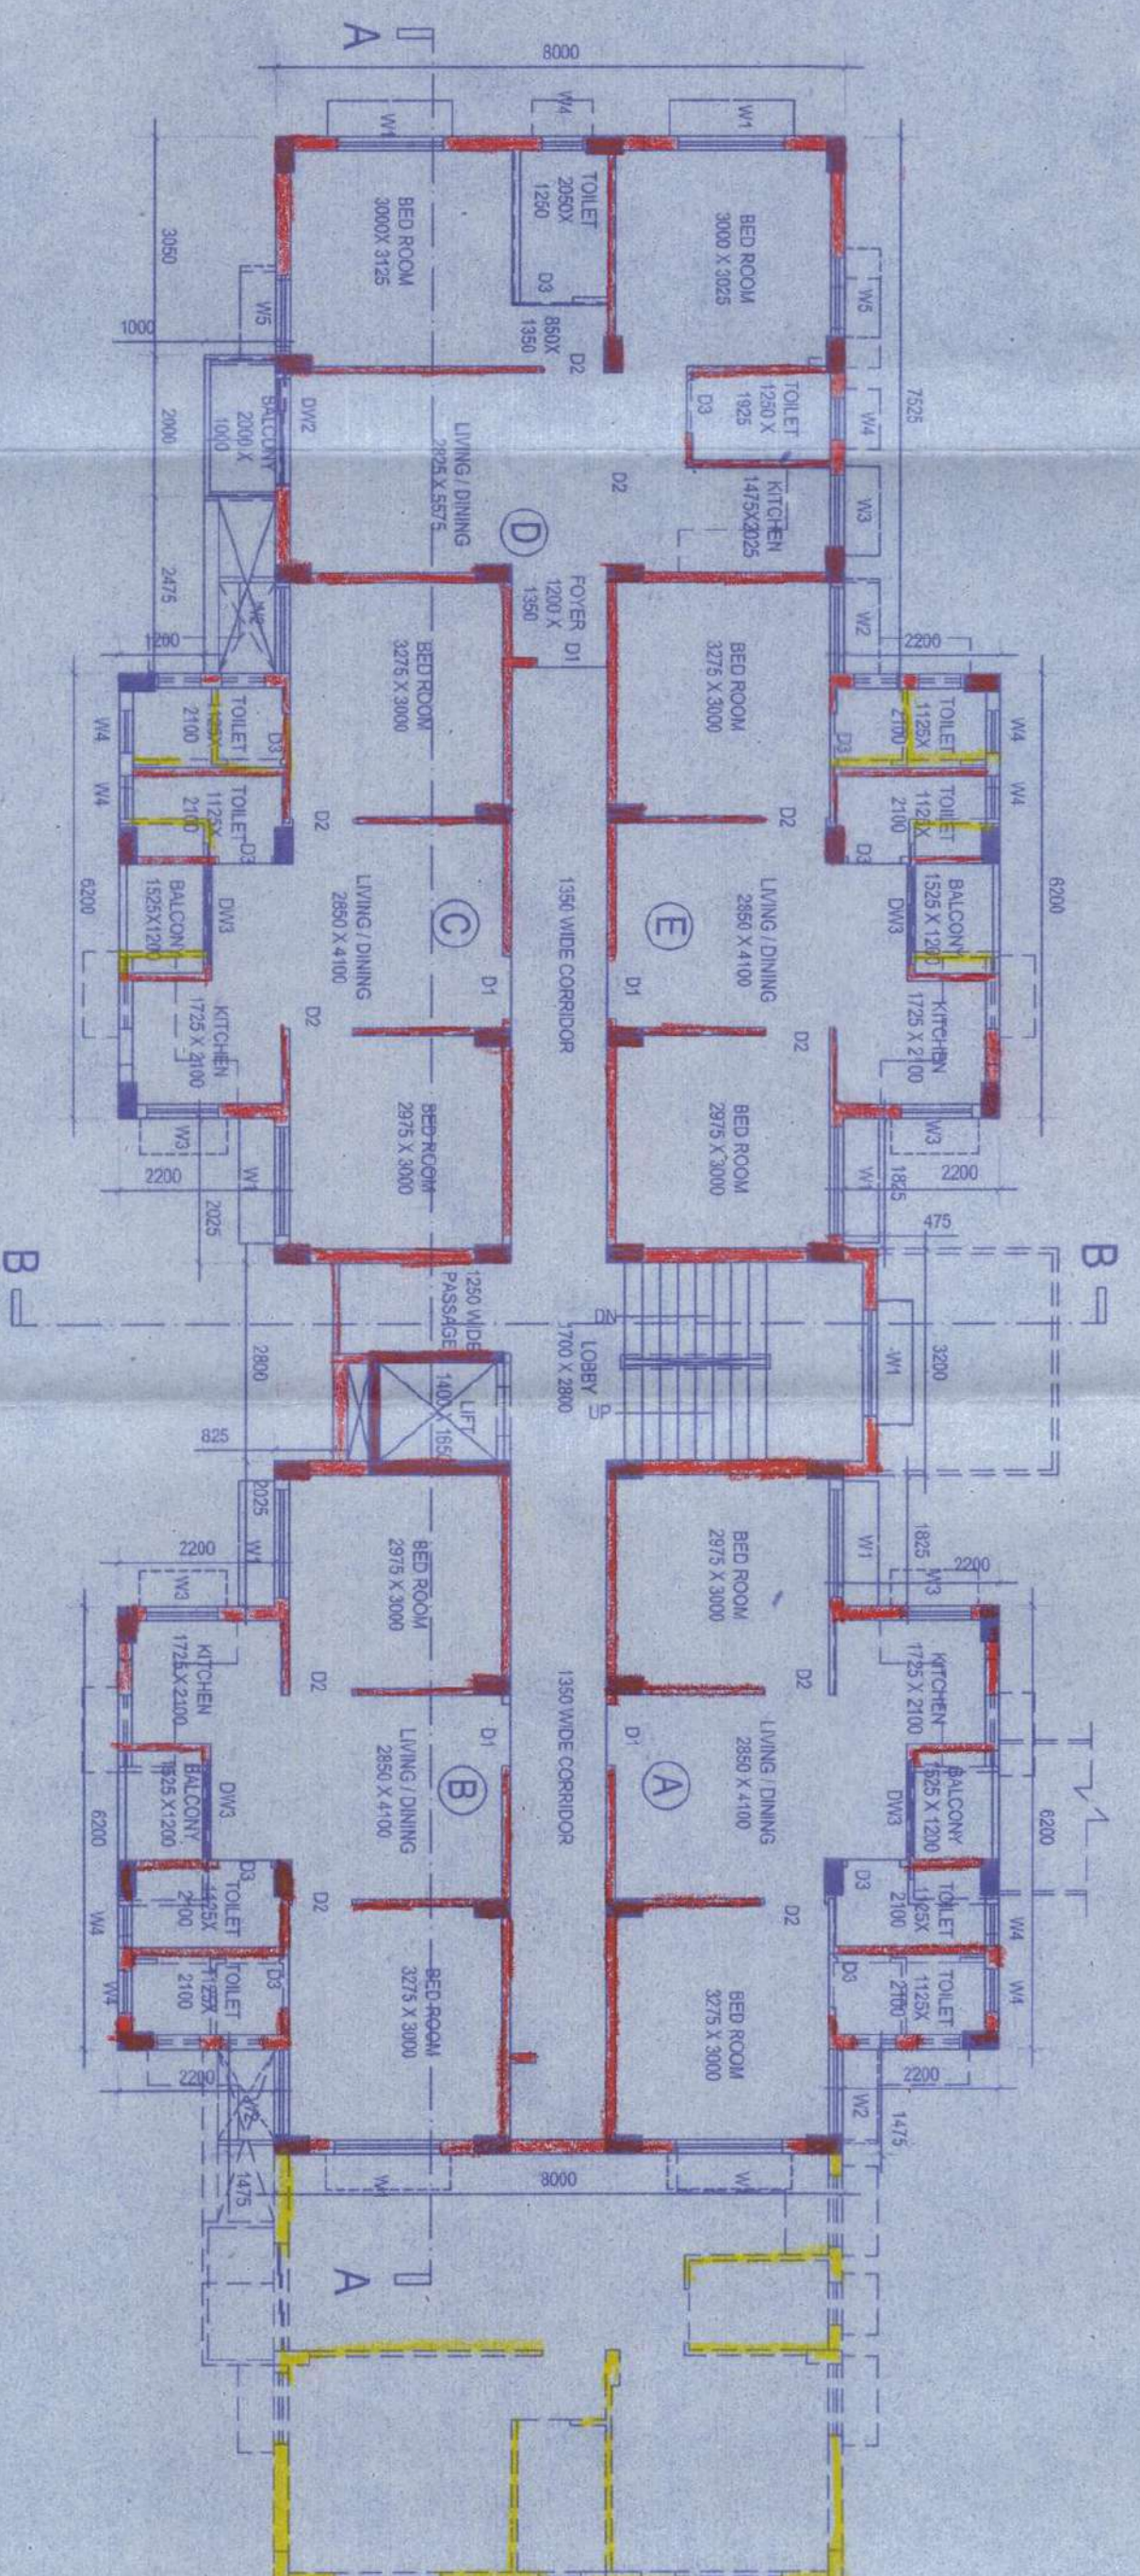

TYPICAL (2nd & 4th) FLOOR PLAN

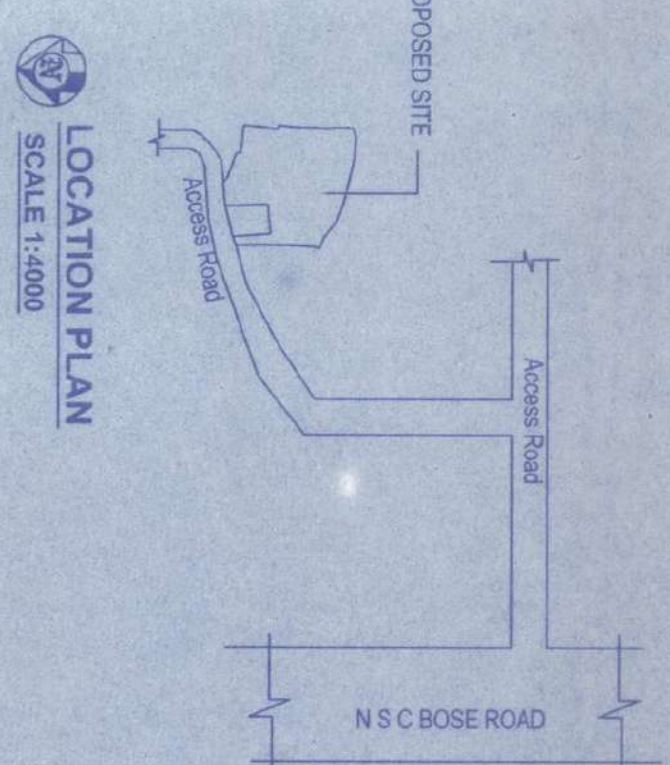

LOCATION PLAN  
SCALE: 1:5000

**BLOCK:7**

**SCHEDULE OF DOORS & WINDOWS**

NO	SILL	LINTEL	SIZE
D1	2100	2100	1000X2100
D2	2100	2100	900X2100
D3	2100	2100	750X2100
DW1	2100	2100	1500X2100
DW2	2100	2100	1500X2100
DW3	2100	2100	1200X2100

W	900	2100	1800X1200
W1	900	2100	1500X1200
W2	900	2100	1200X1200
W3	1050	2100	1000X1050
W4	1350	2100	800X750
W5	900	2100	1000X1200
W6	1900	2400	1000X500

- NOTES :-
- (1) ALL DIMENSIONS ARE IN MM.
  - (2) ALL EXTERNAL WALLS ARE 200 TH.
  - (3) ALL INTERNAL WALLS ARE 100TH. & 125 TH.
  - (4) GRADE OF STEEL : Fe415
  - (5) GRADE OF CONCRETE : M20
  - (6) OTHER SPECIFICATIONS WILL BE FOLLOWED AS PER N.B.C.

**OWNERS DECLARATION**

CERTIFICATE OF STRUCTURAL ENGINEER  
SIGNATURE OF OWNER

CERTIFICATE OF ARCHITECTS  
SIGNATURE OF ARCHITECTS

REVISED (ADDITION & ALTERATION) PLAN OF V  
STORED AND PARTLY G+IV STORED  
RESIDENTIAL COMPLEX AT R.S. DAGNO-344(P),  
357/358, 359, 360, 361(P), 362, 363, 364 AT MOUZA-  
HARIHARPUR, L.NO-11, P.S. BARAKURPUR,  
DIST-24PG(S)