



FRONT ELEVATION
(SCALE 1:100)




SECTION - AA'
(SCALE 1:100)

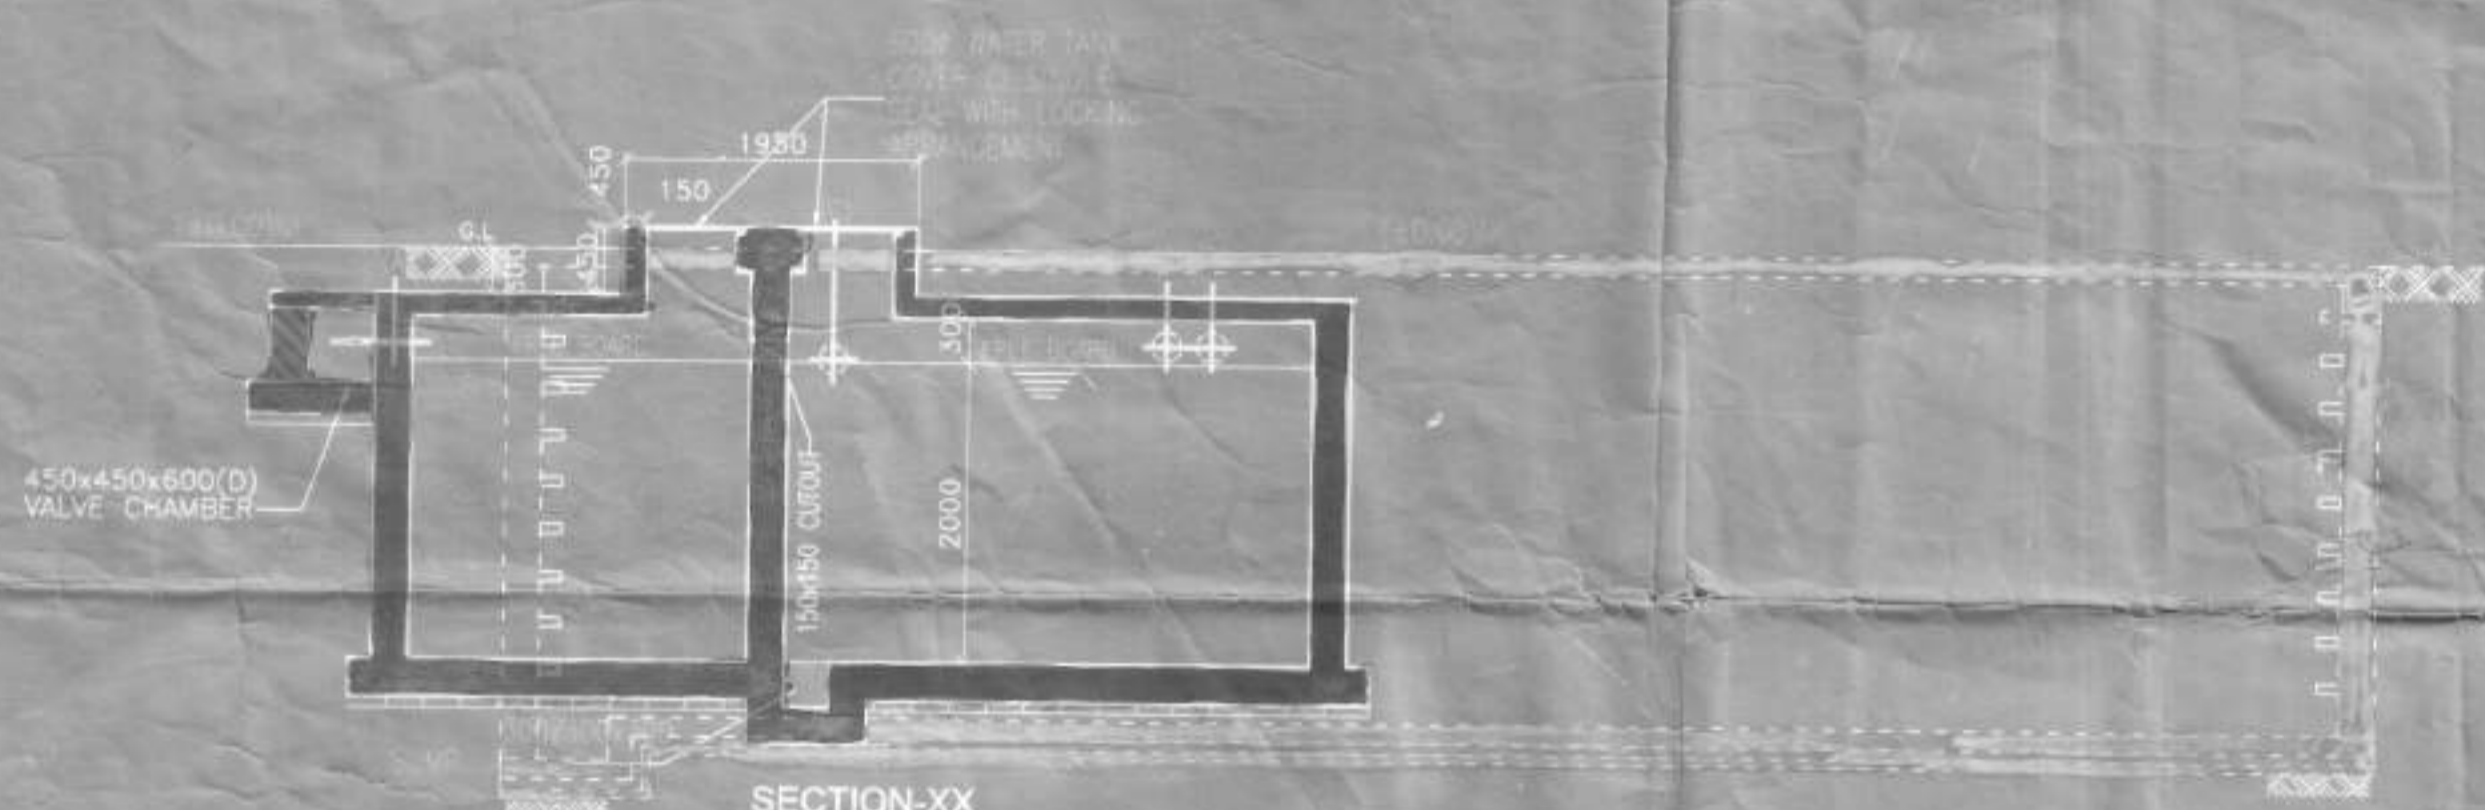


SECTION-XX

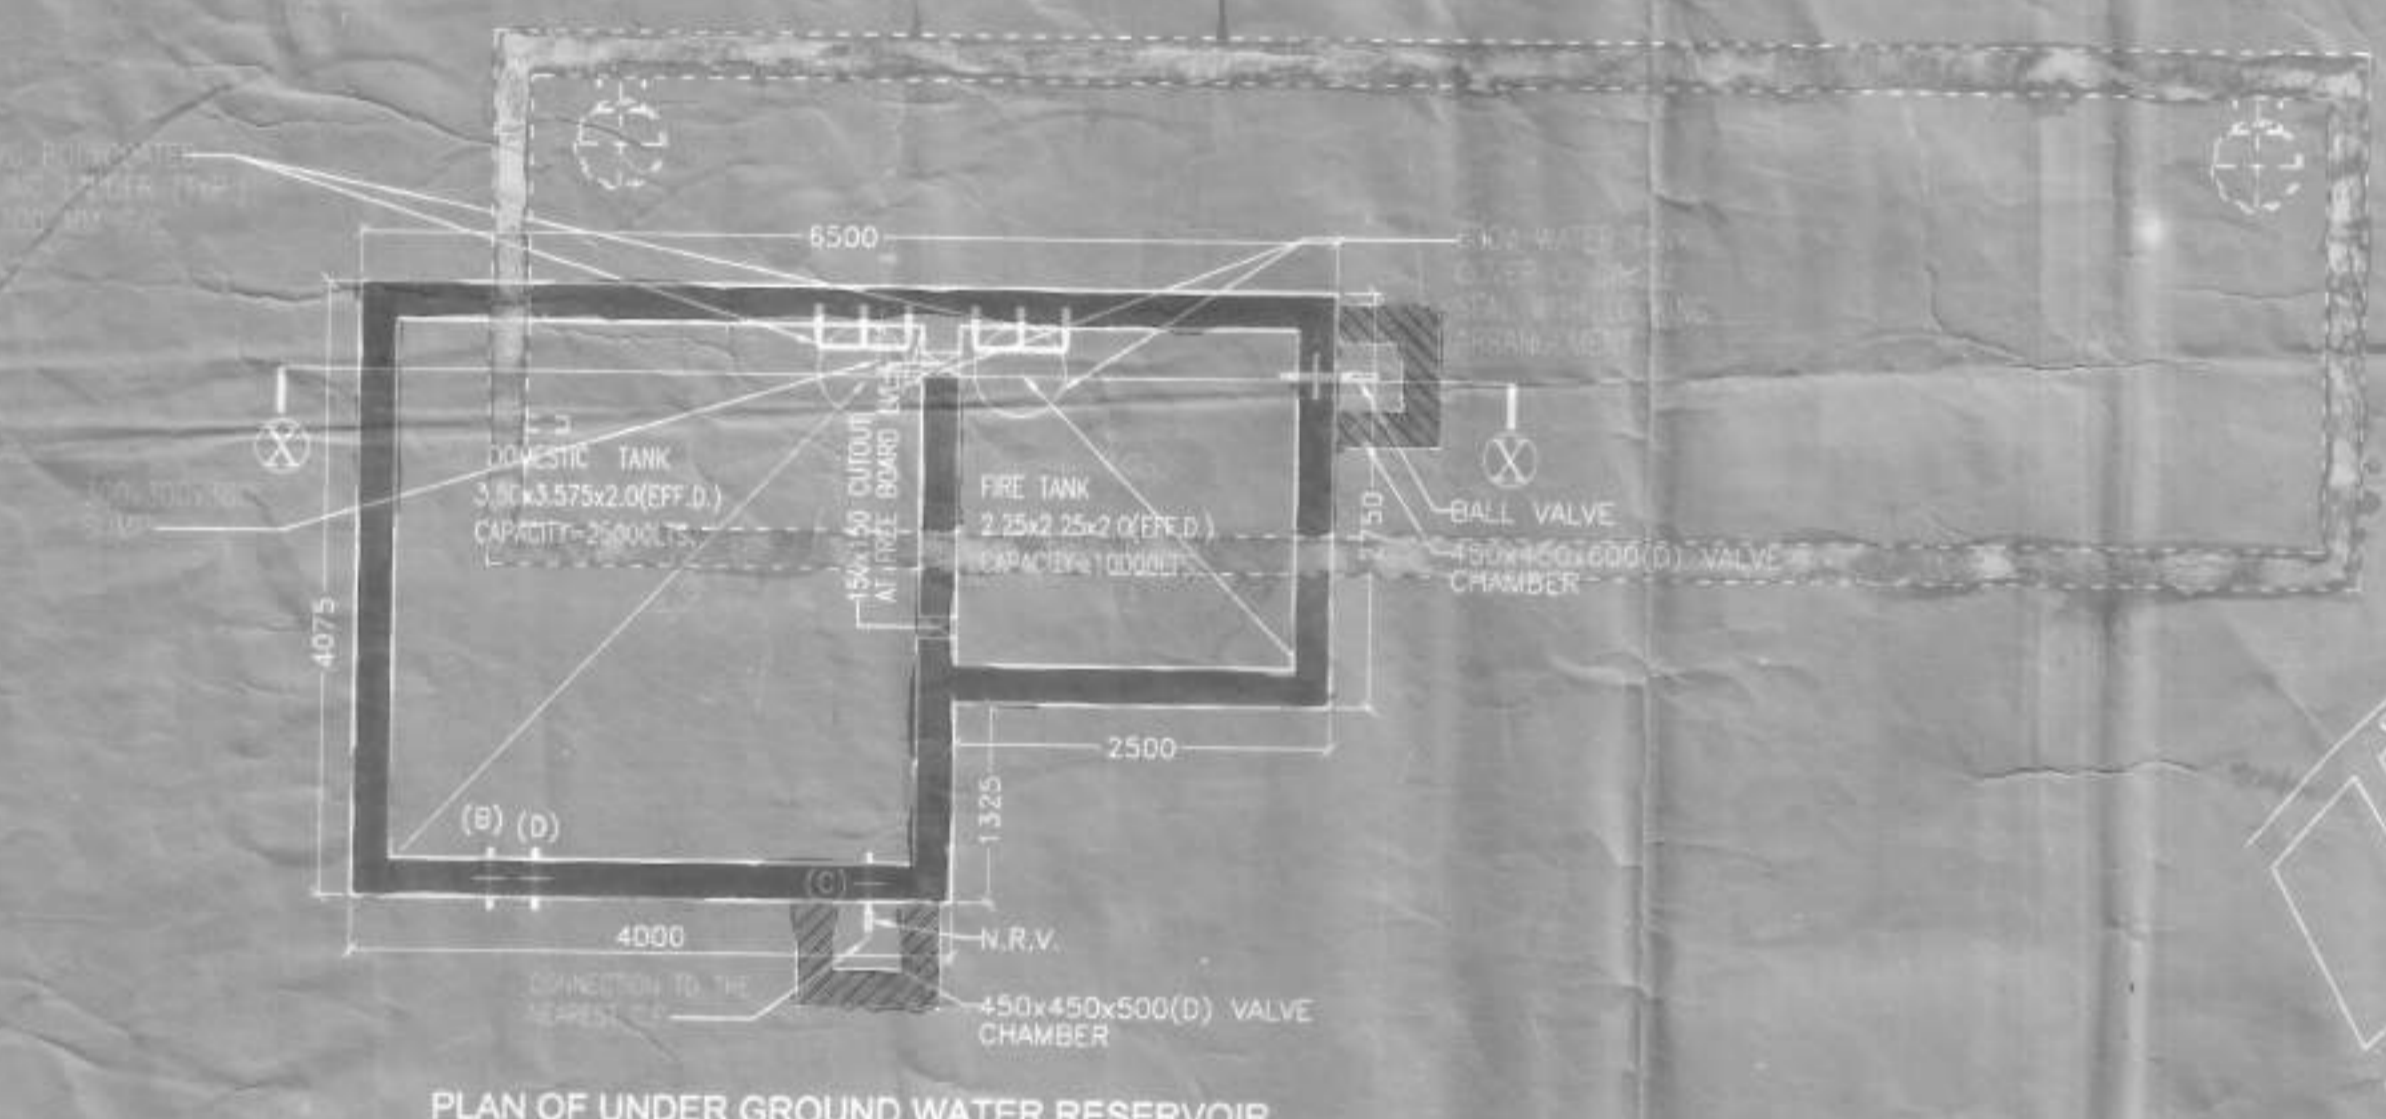


PLAN OF UNDER GROUND WATER RESERVOIR

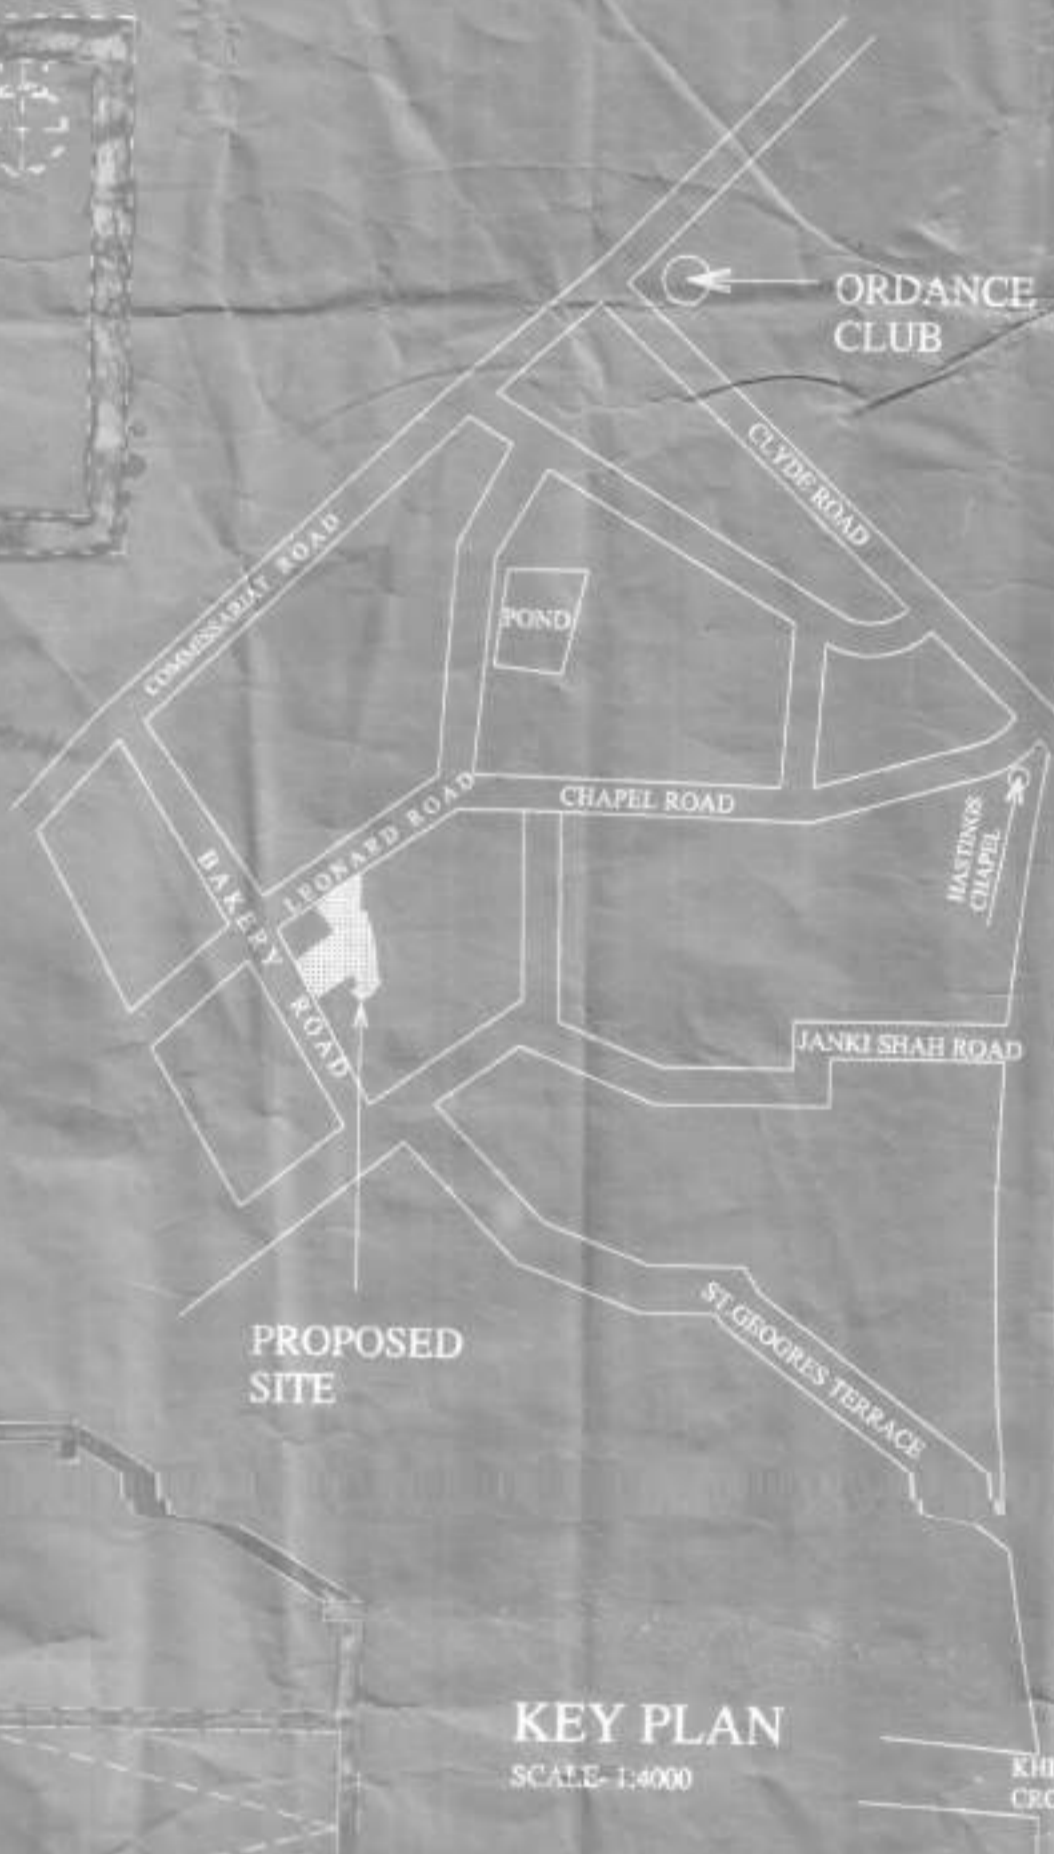

KEY PLAN
SCALE 1:4000

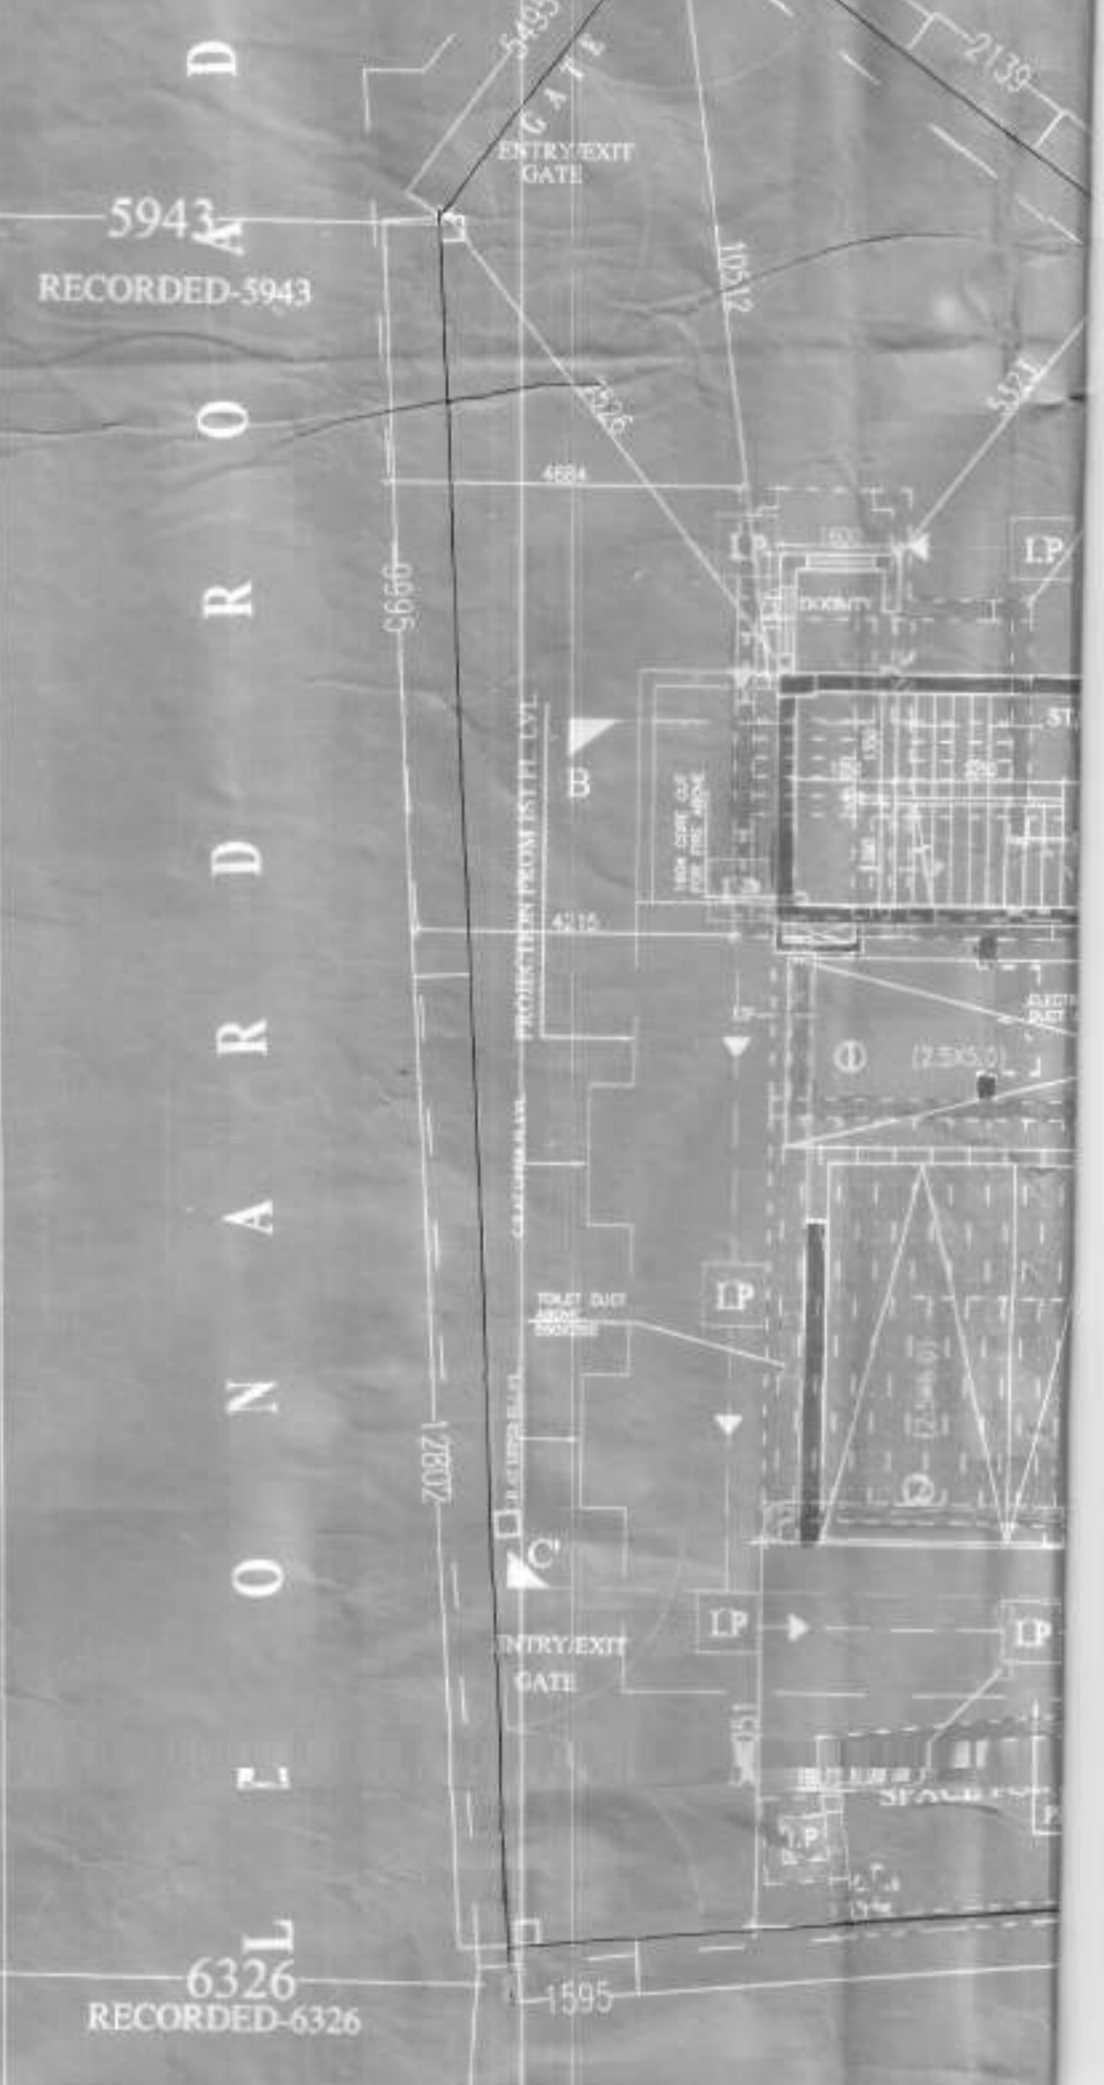

BASEMENT FLOOR PLAN
(SCALE 1:100)

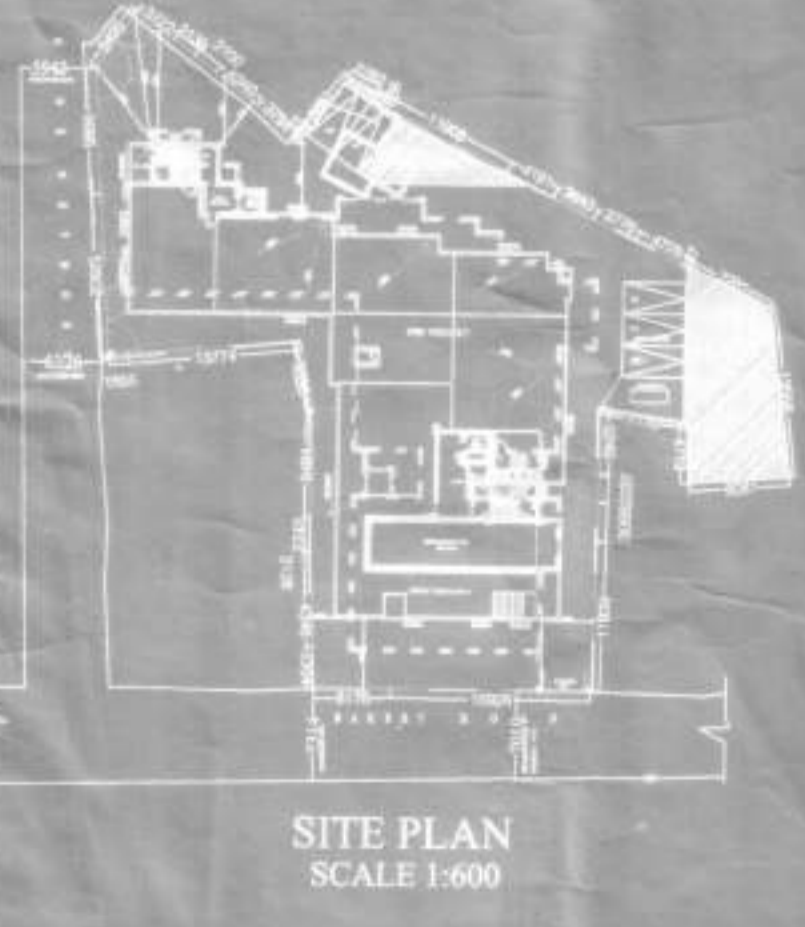

SITE PLAN
SCALE 1:600

BASEMENT FLOOR PLAN

SCALE: 1:100



SCALE 1:500

SITE PLAN




KEY PLAN


SCALE: 1:400



PLAN OF UNDER GROUND WATER RESERVOIR

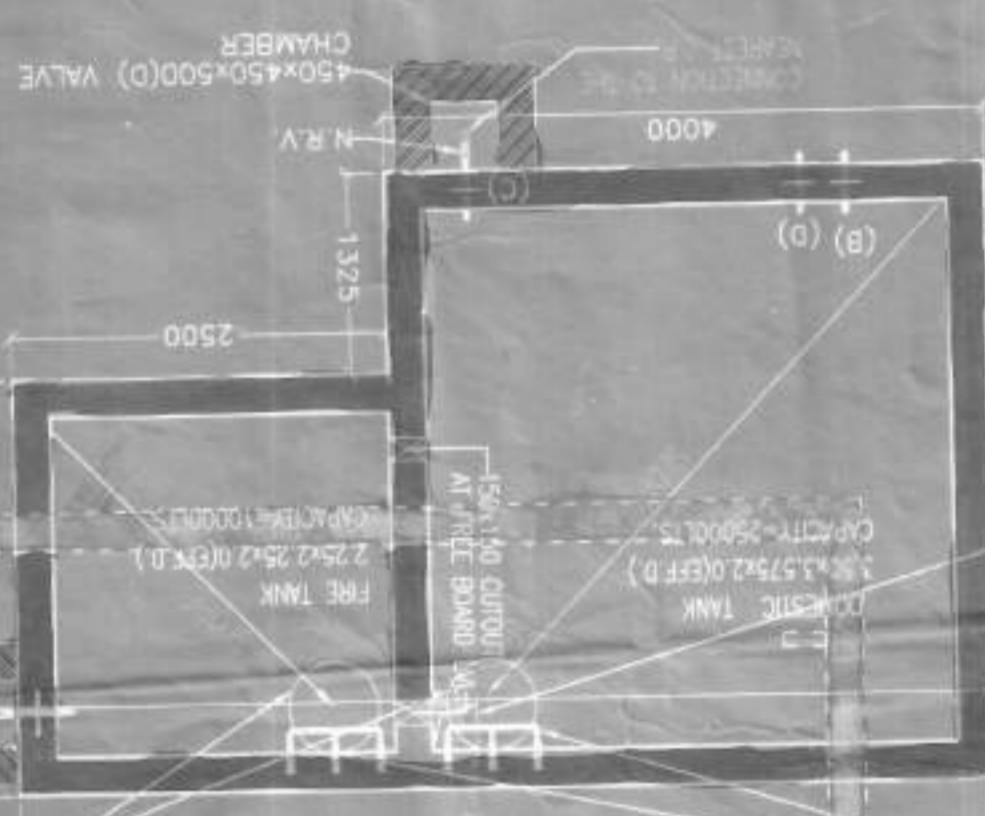


SECTION-XX

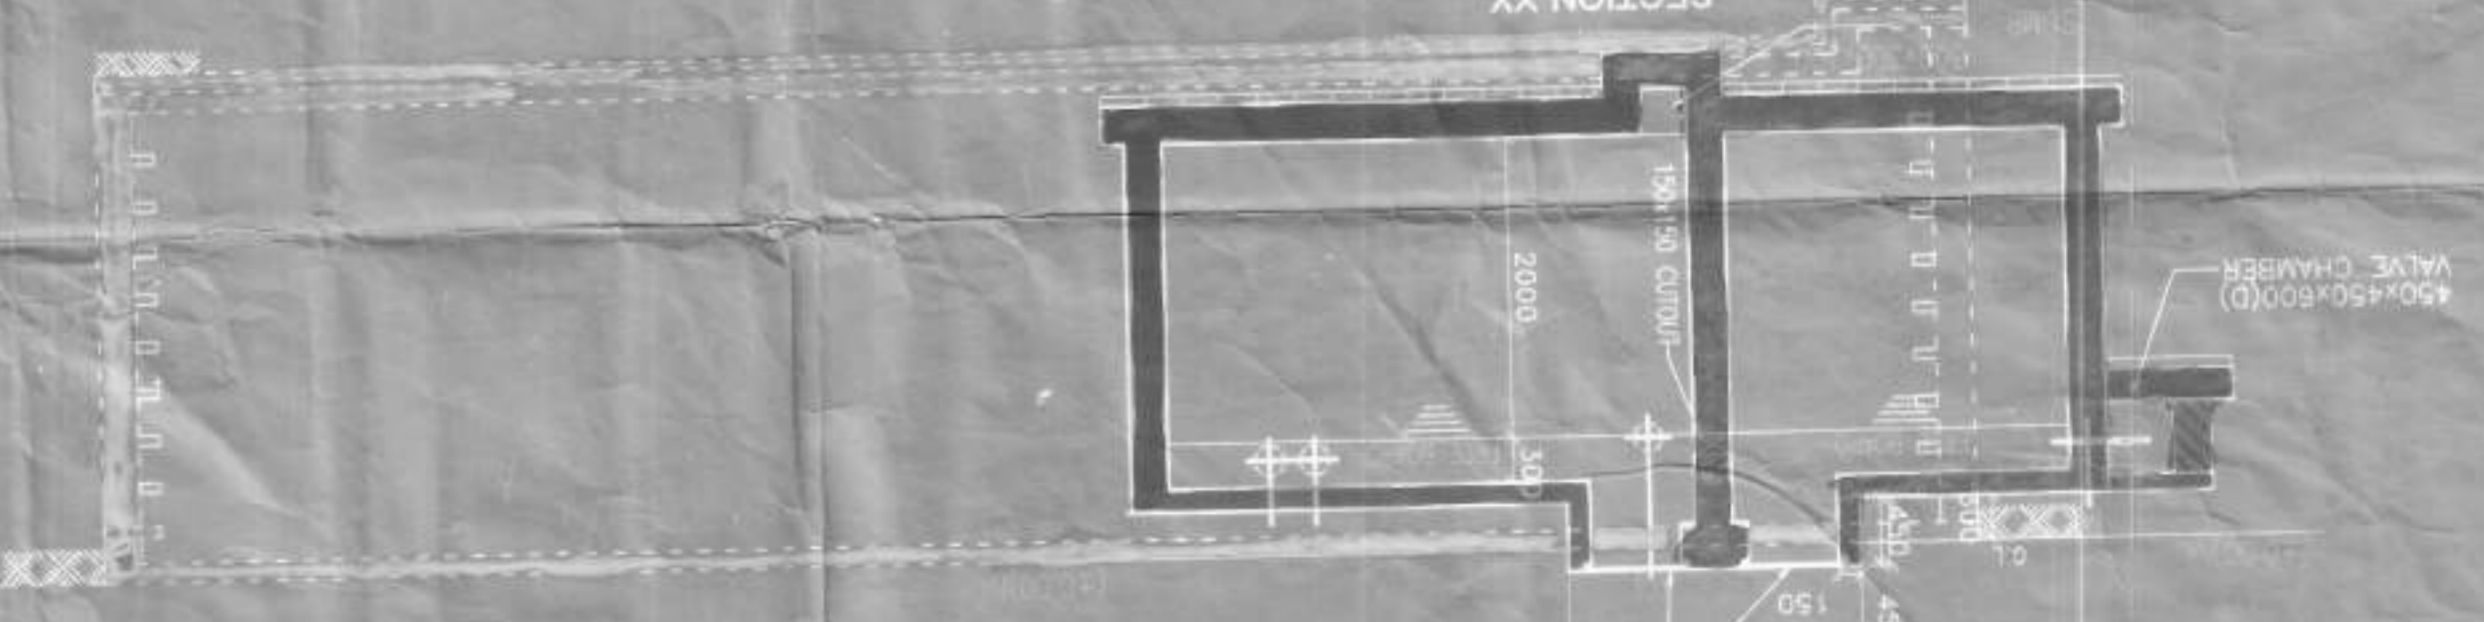

FRONT ELEVATION

SCALE: 1:100

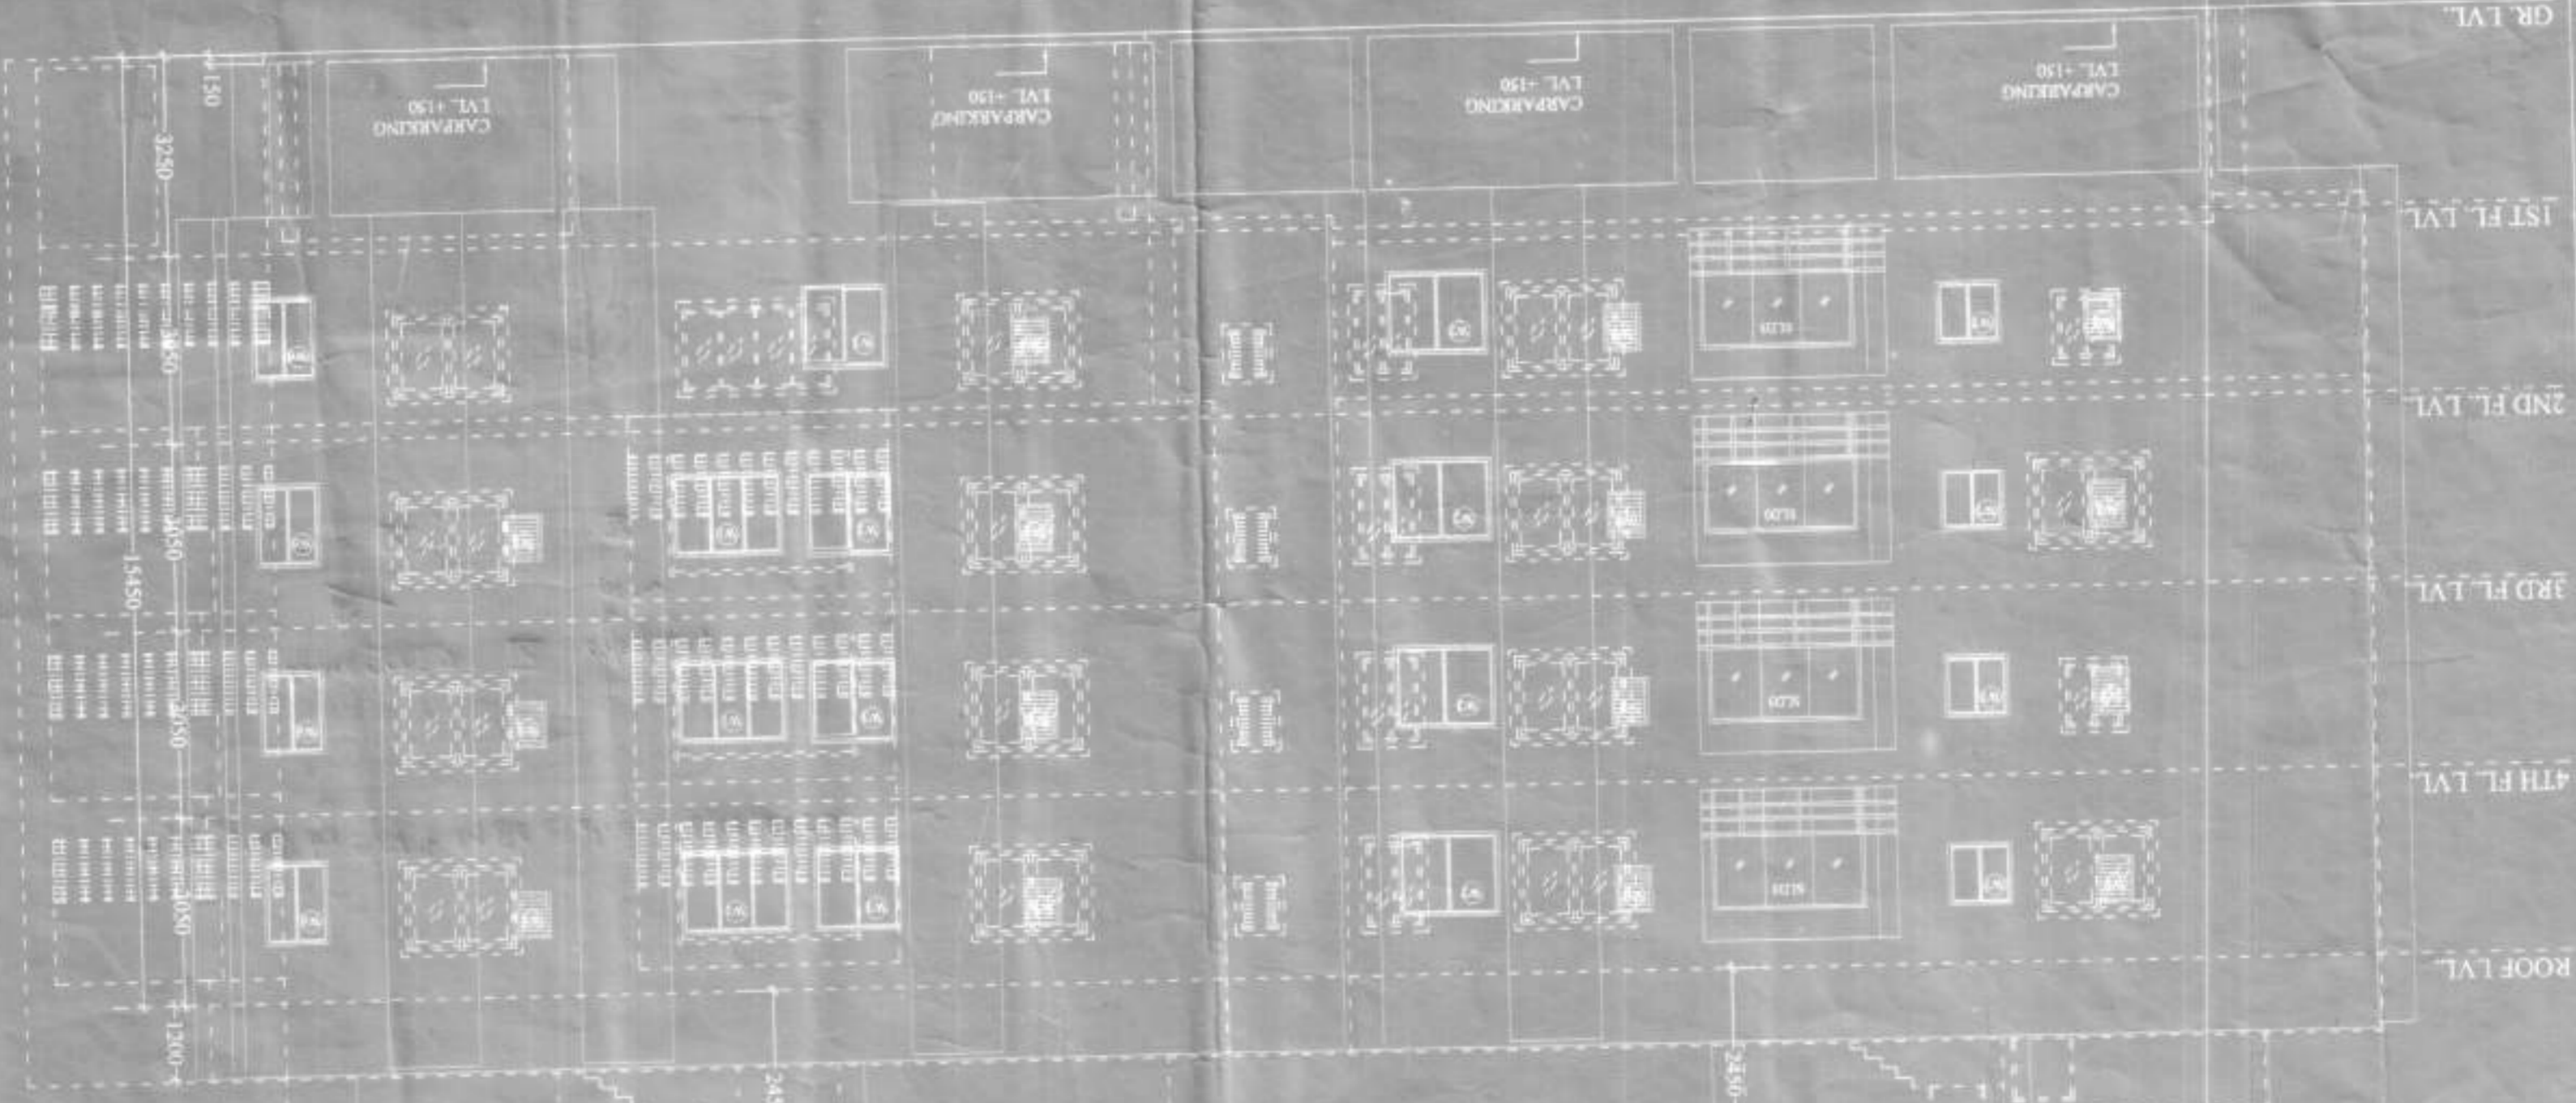

F O N A R D R O A D


RECORDED-6326

RECORDED-5943



SECTION-AA

SCALE: 1:100

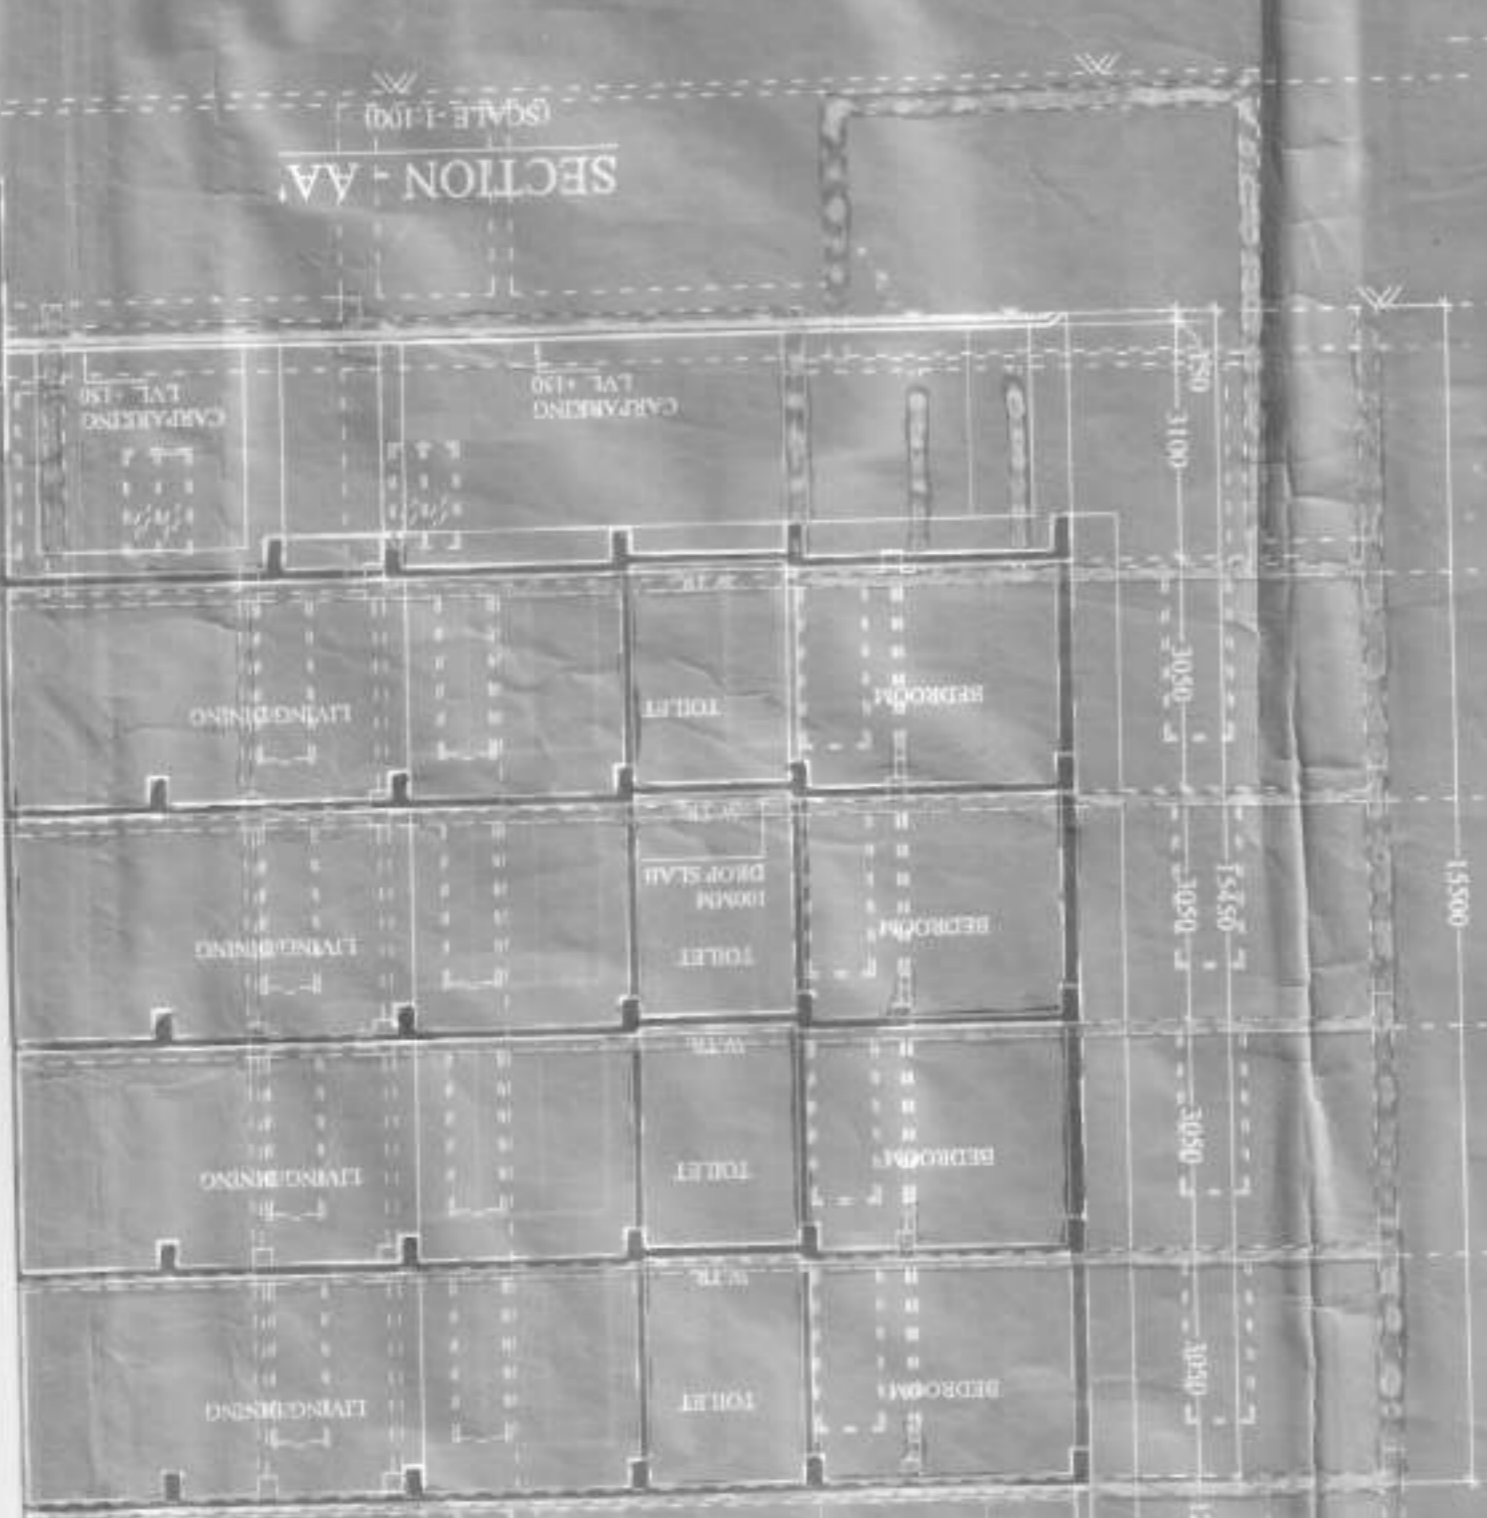

Bar/Gnd/Fil/Len

PARTY'S COPY

Approved by 567th MBC Dated :- 18/08/2020

KOLKATA MUNICIPAL CORPORATION
 BUILDING DEPTT.
 PLANS APPROVED U/R 26 (2a) & (2b) of
 K.M.C. BUILDING RULES 2009
 B.P. No. 287/2020 (D1A/B3/62)

Assistant Engineer Ex. Engr. (Civil)
 Br. No. 176 Br. No. 176

Minutes of MBC Meeting
 Date: 18/08/2020 Total No. of Cases: 21

Item No. 367
 Description: 1. Request for approval of plans for a proposed building at No. 287, Street No. 287, Block No. 287, Ward No. 287, P.O. No. 287, P.S. No. 287, District No. 287, West Bengal. 2. Request for approval of plans for a proposed building at No. 287, Street No. 287, Block No. 287, Ward No. 287, P.O. No. 287, P.S. No. 287, District No. 287, West Bengal.

Resolution:
 The matter was placed in 2899 MBC meeting held on 18/08/2020. The matter was approved by 567th MBC meeting held on 18/08/2020.

Representatives of:
 K.M.C.A. K.P. (TRAFFIC) W.B.F. & S. MED
 COA T.P.I. W.B.P.C.B.

Approved by:
 Assistant Engineer Ex. Engr. (Civil)
 Br. No. 176 Br. No. 176