




SITE PLAN OF (G+ 4 MULTI STORIED BUILDING) MUNICIPAL HOLDING NO.- 18, DOCTOR BAGAN LANE, COMPRISING PART OF R.S. DAG NO.- 166, R.S. KHATIAN NO.- 4162 & L.R. DAG NO.- 223 & 224 L.R. KHATIAN NO.- 4577/1, IN MOUZA - SERAMPORE, J.L. NO.- 13, WARD NO.- 4, WITHIN SERAMPORE MUNICIPALITY, P.S.- SERAMPORE, DIST.- HOOGHLY. SCALE : 16'-0" = 1"

TOTAL AREA OF LAND:- 08 KAT.- 00 CH.- 00 SFT.

NAME OF OWNER:- 1. SRI ASHIS BAG
2. SRI AMIT KR. BAG

PORTION OF NISHITH DEY & OTHERS

Latitude - 22.7545065
Longitude - 88.3331022

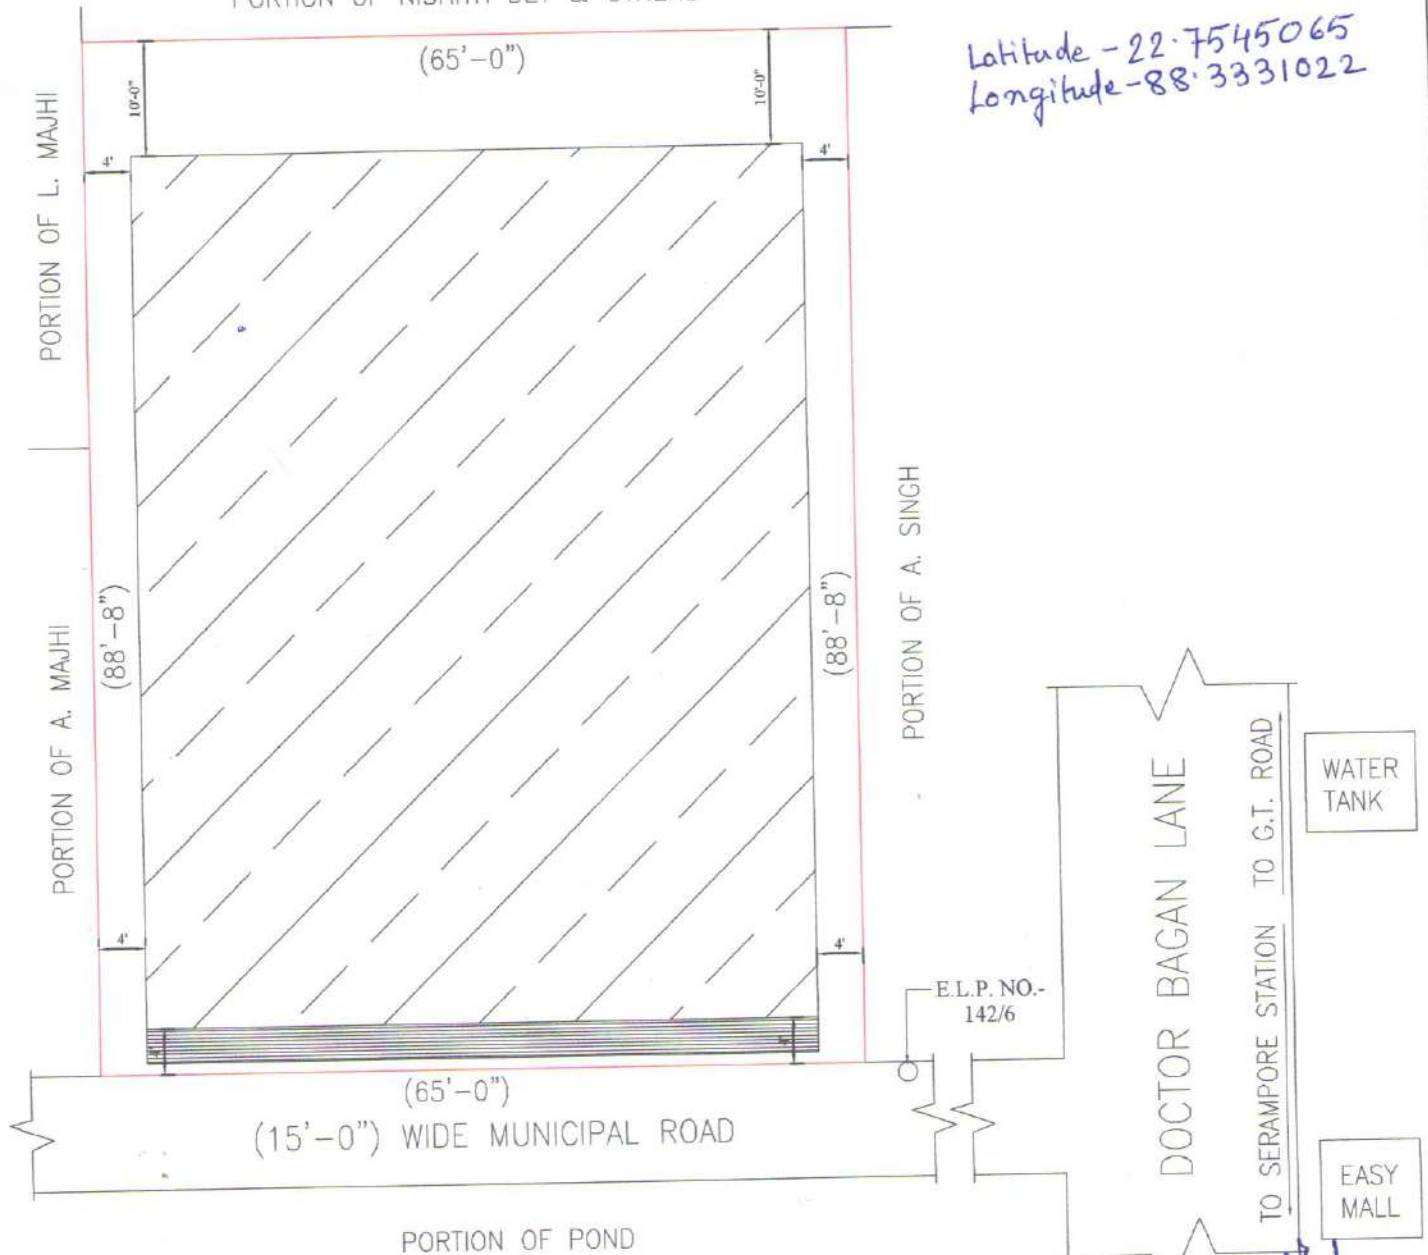

P. PAL
L.B.S. (B. Grade)
64, K. C. Sen Road
P.O. Morepukur, Rishra, Dist. Hooghly
Municipal L...
DRAWN BY