


THIRD FLOOR PLAN



GENERAL NOTES

1. ALL DIMENSIONS ARE IN MILLIMETERS UNLESS OTHERWISE SPECIFIED.
2. ALL EXTERNAL WALLS ARE 200 THICK & INTERNAL WALLS ARE EITHER 100 OR 150 THICK UNLESS OTHERWISE SPECIFIED.
3. DIMENSIONS OF WALLS SHOULD BE TO FACE UNLESS OTHERWISE SPECIFIED.
DOOR & WINDOW SCHEDULE

SCHEDULE OF DOORS & WINDOWS			REMARKS		
MARK	WIDTH	HEIGHT	LINTEL	LINTEL	REMARKS
W1	2400	1800	2400		
W2	1800	1500	2400		
W3	2000	1500	2400		
W4	1200	1400	2400		
W5	900	900	2400		
W6	500	800	2400		
W7	500	800	2400		
W8	500	800	2400		
W9	500	800	2400		
W10	500	800	2400		
W11	2000	1500	2400		
D1	2000	2100			
D2	1800	2100			
D3	1800	2100			
D4	1500	2100			
D5	1500	2100			
ARCHITECT: **salient**  
 PROJECT: PROPOSED COMMERCIAL/PRINCIPAL (USE) (B-G-11)  
 AND RESIDENCY (B-G-13)  
 MIXED DEVELOPMENT AT PLOT NO-II F1/3 IN NEW TOWN,  
 RAJARHAT, NORTH 24 PGS. W.B.

CONSULTANT: ANCHITECT  
 PROJECT: PROPOSED COMMERCIAL/PRINCIPAL (USE) (B-G-11)  
 AND RESIDENCY (B-G-13)  
 MIXED DEVELOPMENT AT PLOT NO-II F1/3 IN NEW TOWN,  
 RAJARHAT, NORTH 24 PGS. W.B.

ARCHITECTURAL DRAWING  
 COMMERCIAL BLOCK

SCALE: 1:100  
 DATE: 08/04/21  
 DRAWN BY: SS  
 CHECKED BY: SS  
 DWG NO.: MJD/AR/GHIS/C/104

THIRD FLOOR PLAN (MODIFIED)  
 COMMERCIAL BLOCK

DATE: 08/04/21  
 DRAWN BY: SS  
 CHECKED BY: SS

DWG NO.: MJD/AR/GHIS/C/104

THIRD FLOOR PLAN (MODIFIED)

COMMERCIAL BLOCK

DATE: 08/04/21

DRAWN BY: SS

CHECKED BY: SS

DWG NO.: MJD/AR/GHIS/C/104

THIRD FLOOR PLAN (MODIFIED)

COMMERCIAL BLOCK

DATE: 08/04/21

