


Some technical mistakes have been highlighted. The contractor is to rectify these mistakes. The drawings are to be submitted to the authority for approval.

Sayambhuj Singh  
 Chief Architect  
 New Town Kolkata Development Authority



**GENERAL NOTES**

1. ALL DIMENSIONS ARE UNFINISHED DIMENSIONS UNLESS OTHERWISE SPECIFIED.
2. ALL DIMENSIONS ARE TO FACE UNLESS SPECIFIED OTHERWISE.
3. ALL EXTERNAL WALLS ARE TO BE FINISHED WITH EXTERNAL WALLS FINISH.
4. THIS DRAWING SHALL BE READ IN CONJUNCTION WITH DETAILS, LARGE SCALE DRAWINGS, STRUCTURAL, ELECTRICAL AND OTHER RELEVANT DRAWINGS.
5. CONTRACTOR SHALL VERIFY ALL DIMENSIONS BEFORE EXECUTION OF THE WORK.
6. DETAIL DRAWINGS SHALL SUPERSEDE SMALLER SCALE DRAWINGS.
7. CONTRACTOR TO CHECK & VERIFY ALL DIMENSIONS BEFORE EXECUTION OF THE WORK.

**DOOR & WINDOW SCHEDULE**

DOOR				WINDOW			
MARK	WIDTH	HEIGHT	LINTEL	MARK	WIDTH	HEIGHT	REMARKS
D1	2000	2000	2150	W1	1500	2450	
D2	1800	2150	2150	W2	1500	2450	
D3	1200	2150	2150	W3	1000	1500	
D4	1050	2150	2150	W4	1000	1400	
D5	800	2150	2150	W5	900	2450	
D6	750	2150	2150	W6	800	900	
D7	1200	2150	2150	W7	1500	1500	
D8	2000	2450	2450	W8	1500	2450	
D9	2500	3000	3000	W9	3500	3500	
D10	3500	3500	3500	W10	2000	1500	

**APPLICANT**  
 MANISH KUMAR JAIN  
 Director  
 New Town Kolkata Development Authority  
 Address: 100, NEW TOWN, KOLKATA-700018

**ARCHITECT**  
 SAYAMBHUK SINGH  
 Chief Architect  
 New Town Kolkata Development Authority  
 Address: 100, NEW TOWN, KOLKATA-700018

**ARCHITECT'S SIGNATURE**  
 Sayambhuj Singh  
 Chief Architect  
 New Town Kolkata Development Authority

**CERTIFICATE OF ARCHITECT**  
 I HEREBY CERTIFY THAT ALL THE ARCHITECTURAL DRAWINGS OF THE PROJECT AT THE ABOVE MENTIONED ADDRESS HAVE BEEN PREPARED BY ME OR UNDER MY SUPERVISION AND TO THE BEST OF MY KNOWLEDGE AND BELIEF THEY COMPLY WITH ALL THE REQUIREMENTS OF THE BUILDING REGULATIONS AND OTHER RELEVANT LAWS AND REGULATIONS. I AM NOT PROVIDING ANY GUARANTEE FOR THE ACCURACY OF THE DIMENSIONS OR FOR THE COMPLETION OF THE PROJECT. I AM NOT PROVIDING ANY GUARANTEE FOR THE SAFETY OF THE PROJECT. I AM NOT PROVIDING ANY GUARANTEE FOR THE DURABILITY OF THE PROJECT.

**CERTIFICATE OF STRUCTURAL ENGINEER**  
 I HEREBY CERTIFY THAT ALL THE STRUCTURAL DRAWINGS OF THE PROJECT AT THE ABOVE MENTIONED ADDRESS HAVE BEEN PREPARED BY ME OR UNDER MY SUPERVISION AND TO THE BEST OF MY KNOWLEDGE AND BELIEF THEY COMPLY WITH ALL THE REQUIREMENTS OF THE BUILDING REGULATIONS AND OTHER RELEVANT LAWS AND REGULATIONS. I AM NOT PROVIDING ANY GUARANTEE FOR THE ACCURACY OF THE DIMENSIONS OR FOR THE COMPLETION OF THE PROJECT. I AM NOT PROVIDING ANY GUARANTEE FOR THE SAFETY OF THE PROJECT. I AM NOT PROVIDING ANY GUARANTEE FOR THE DURABILITY OF THE PROJECT.

**CERTIFICATE OF GEO-TECH ENGINEER**  
 I HEREBY CERTIFY THAT ALL THE GEO-TECH ENGINEERING DRAWINGS OF THE PROJECT AT THE ABOVE MENTIONED ADDRESS HAVE BEEN PREPARED BY ME OR UNDER MY SUPERVISION AND TO THE BEST OF MY KNOWLEDGE AND BELIEF THEY COMPLY WITH ALL THE REQUIREMENTS OF THE BUILDING REGULATIONS AND OTHER RELEVANT LAWS AND REGULATIONS. I AM NOT PROVIDING ANY GUARANTEE FOR THE ACCURACY OF THE DIMENSIONS OR FOR THE COMPLETION OF THE PROJECT. I AM NOT PROVIDING ANY GUARANTEE FOR THE SAFETY OF THE PROJECT. I AM NOT PROVIDING ANY GUARANTEE FOR THE DURABILITY OF THE PROJECT.

**APPLICANT'S SIGNATURE**  
 Manish Kumar Jain  
 Director  
 New Town Kolkata Development Authority

**ARCHITECT'S SIGNATURE**  
 Sayambhuj Singh  
 Chief Architect  
 New Town Kolkata Development Authority

**PROJECT:**  
 PROPOSED COMMERCIAL (PRINCIPAL USE) (B+G+11)  
 MIXED DEVELOPMENT AT PLOT NO-II F13 IN NEW TOWN,  
 RAJBARHAT, NORTH 24 PGS., WB.

**CONSULTANT:** ARCHITECT  
**saient**  
 Studio for architecture landscape interiors and enterprise pvt. ltd.  
 100, NEW TOWN, KOLKATA-700018  
 TEL: +91 33 23552973, FAX: +91 33 23552974  
 email: project@saientgroup.com

**ARCHITECTURAL DRAWING**  
 SIXTH & TENTH FLOOR PLAN (MODIFIED)  
 (FIRE REFUGE PLAN)  
 COMMERCIAL BLOCK

SCALE: 1:100  
 DATE: 08/04/21  
 DRAWN BY: SB  
 CHECKED BY: SS  
 DWS NO.: MUT/ARC/16/106



TOWER "C1"  
 TOWER "C2"  
 TOWER "C3"

SIXTH & TENTH FLOOR PLAN  
 (FIRE REFUGE PLAN)

SCALE: 1:200

ARCHITECTURAL DRAWING

SIXTH & TENTH FLOOR PLAN (MODIFIED)

(FIRE REFUGE PLAN)

COMMERCIAL BLOCK

SCALE: 1:100

DATE: 08/04/21

DRAWN BY: SB

CHECKED BY: SS

DWS NO.: MUT/ARC/16/106