


SINGLE STORIED BUILDING ( APPROX. HT.- 4.0 M )  
 LAND & HOUSE OF SUKUMAR BASAK

SINGLE STORIED BUILDING ( APPROX. HT.- 4.0 M )  
 LAND & HOUSE OF SMT. ANIMA PAUL

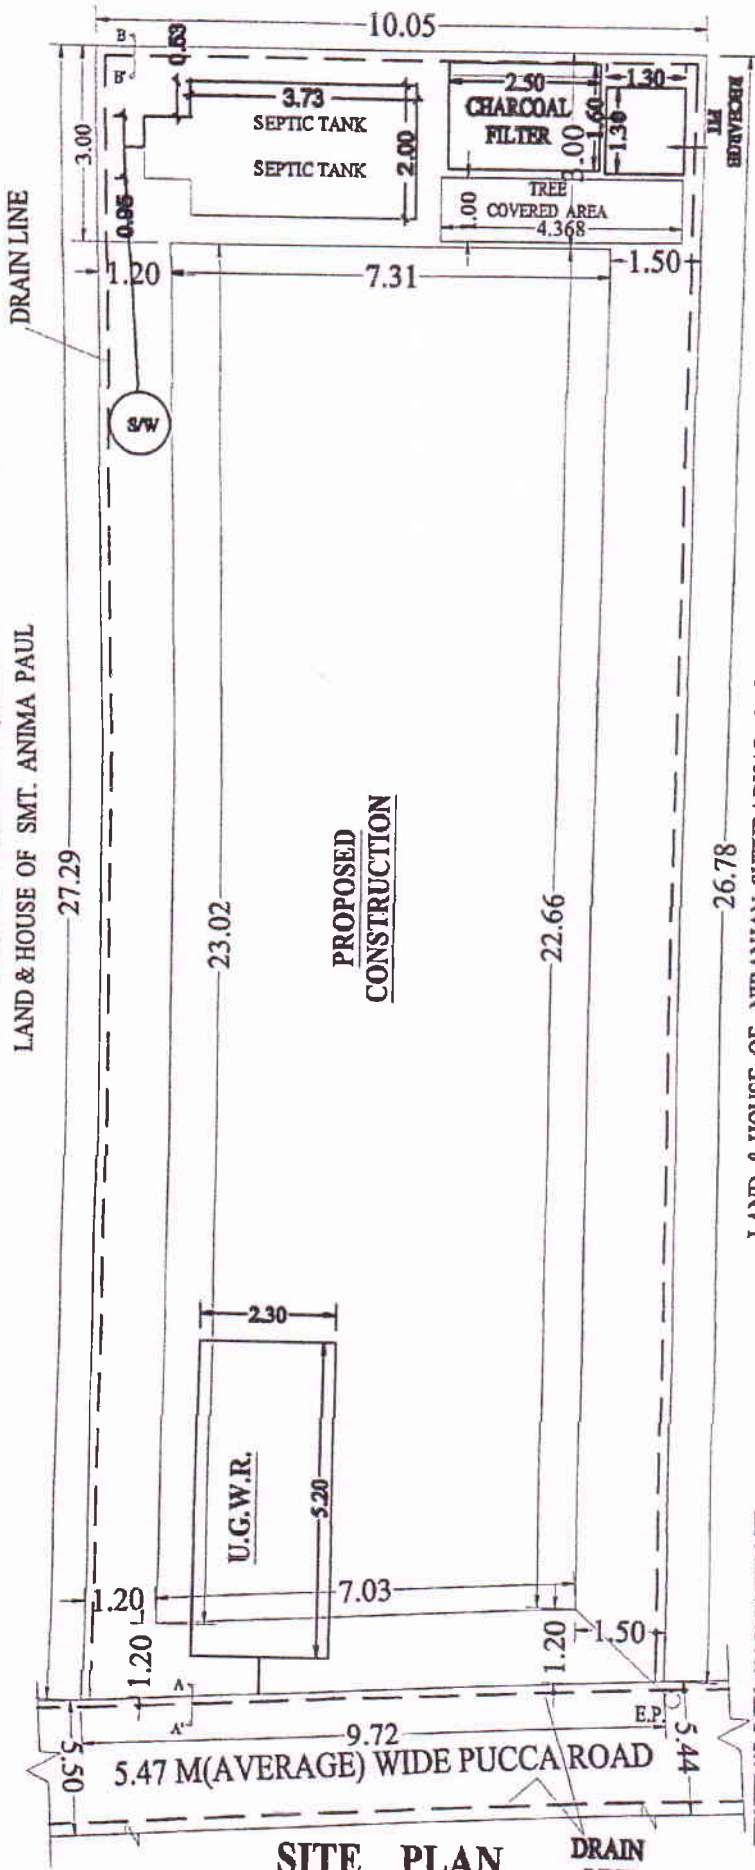

TWO STORIED BUILDING ( APPROX. HT.- 7.0 M )

LAND & HOUSE OF NIRANJAN SUTRADHAR & OTHERS

TWO STORIED BUILDING ( APPROX. HT.- 4.0 M )



**SITE PLAN**  
 SCALE : 1:100