

NOTES:

1. ALL DIMENSIONS ARE IN METERS UNLESS OTHERWISE SPECIFIED.
2. ALL INTERNAL WALLS ARE 200 MM THICK & EXTERNAL WALLS 300 MM / 400 MM THICK UNLESS OTHERWISE SPECIFIED.
3. THE DRAWING SHALL BE READ IN CONJUNCTION WITH THE GENERAL NOTES AND THE SPECIFICATIONS.
4. THE DRAWING SHALL BE READ FOR THE PURPOSES OF CONTRACT ADMINISTRATION ONLY. THE CONTRACTOR SHALL BE RESPONSIBLE FOR VERIFYING THE DIMENSIONS OF THE WORK.

Legend:


- Approved by the Client
- Approved by the Architect
- Approved by the Engineer
- Approved by the Consultant
- Approved by the Contractor
- Approved by the Municipality
- Approved by the Fire Department
- Approved by the Police Department
- Approved by the Health Department
- Approved by the Environmental Department
- Approved by the Planning Department
- Approved by the Transportation Department
- Approved by the Public Works Department
- Approved by the Water Department
- Approved by the Sewer Department
- Approved by the Gas Department
- Approved by the Electricity Department
- Approved by the Telecommunications Department
- Approved by the Fire Alarm Department
- Approved by the Security Department
- Approved by the Access Control Department
- Approved by the CCTV Department
- Approved by the Intercom Department
- Approved by the PA System Department
- Approved by the Fire Extinguisher Department
- Approved by the Fire Alarm Control Panel Department
- Approved by the Fire Alarm Call Point Department
- Approved by the Fire Alarm Sounder Department
- Approved by the Fire Alarm Control Unit Department
- Approved by the Fire Alarm Control Panel Department
- Approved by the Fire Alarm Call Point Department
- Approved by the Fire Alarm Sounder Department
- Approved by the Fire Alarm Control Unit Department

Legend:

- Approved by the Client
- Approved by the Architect
- Approved by the Engineer
- Approved by the Consultant
- Approved by the Contractor
- Approved by the Municipality
- Approved by the Fire Department
- Approved by the Police Department
- Approved by the Health Department
- Approved by the Environmental Department
- Approved by the Planning Department
- Approved by the Transportation Department
- Approved by the Public Works Department
- Approved by the Water Department
- Approved by the Sewer Department
- Approved by the Gas Department
- Approved by the Electricity Department
- Approved by the Telecommunications Department
- Approved by the Fire Alarm Department
- Approved by the Security Department
- Approved by the Access Control Department
- Approved by the CCTV Department
- Approved by the Intercom Department
- Approved by the PA System Department
- Approved by the Fire Extinguisher Department
- Approved by the Fire Alarm Control Panel Department
- Approved by the Fire Alarm Call Point Department
- Approved by the Fire Alarm Sounder Department
- Approved by the Fire Alarm Control Unit Department

Legend:

- Approved by the Client
- Approved by the Architect
- Approved by the Engineer
- Approved by the Consultant
- Approved by the Contractor
- Approved by the Municipality
- Approved by the Fire Department
- Approved by the Police Department
- Approved by the Health Department
- Approved by the Environmental Department
- Approved by the Planning Department
- Approved by the Transportation Department
- Approved by the Public Works Department
- Approved by the Water Department
- Approved by the Sewer Department
- Approved by the Gas Department
- Approved by the Electricity Department
- Approved by the Telecommunications Department
- Approved by the Fire Alarm Department
- Approved by the Security Department
- Approved by the Access Control Department
- Approved by the CCTV Department
- Approved by the Intercom Department
- Approved by the PA System Department
- Approved by the Fire Extinguisher Department
- Approved by the Fire Alarm Control Panel Department
- Approved by the Fire Alarm Call Point Department
- Approved by the Fire Alarm Sounder Department
- Approved by the Fire Alarm Control Unit Department



THIS DRAWING IS THE PROPERTY OF M.A. CONSULTANTS ONE DESIGN SOUTH AND IN ANY WAY DERIVATIVE IS SUBJECT TO OUR INTERESTS. NO PART OF THIS DRAWING SHALL BE REPRODUCED OR TRANSMITTED IN ANY FORM OR BY ANY MEANS, ELECTRONIC OR MECHANICAL, WITHOUT THE WRITTEN PERMISSION OF M.A. CONSULTANTS ONE DESIGN SOUTH.

DATE: 20/01/2012

PROJECT: TOWER 3, 4, 7 & 9, PODIUM - FLOOR PLAN

SCALE: 1:100

CLIENT: M.A. CONSULTANTS ONE DESIGN SOUTH

DESIGNER: M.A. CONSULTANTS ONE DESIGN SOUTH

CHECKED: M.A. CONSULTANTS ONE DESIGN SOUTH

APPROVED: M.A. CONSULTANTS ONE DESIGN SOUTH

DATE: 20/01/2012

DRAWING NO: TKD-SD-12

DATE: 20/01/2012

12

RECEIVED BY: SINCERNA THOMAS A & R.L.
ADDRESS: SINCERNA THOMAS A & R.L.
DATE: 6/15/2009

TO: [Redacted]
FROM: [Redacted]
SUBJECT: [Redacted]

DATE: [Redacted]

- 1. [Redacted]
- 2. [Redacted]
- 3. [Redacted]
- 4. [Redacted]
- 5. [Redacted]
- 6. [Redacted]
- 7. [Redacted]

REVIEWED BY: [Redacted]
DATE: [Redacted]

APPROVED BY: [Redacted]

DATE: [Redacted]