


TO DOLTALA MORE

TO GANGANAGAR

27.95M WIDE OLD JESSORE ROAD

**SANCTIONED**  
ON 02/02/2023  
SP/A No. 44/MM/2022-23


MADHYAGRAM MUNICIPALITY  
Dist. North 24 Parganas

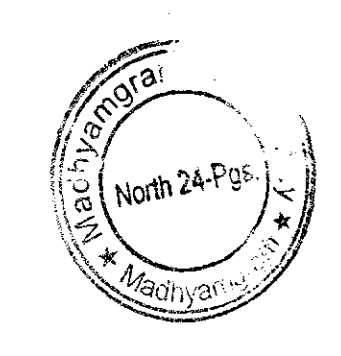

**Utpal Sanyal**  
UTPAL SANTRY  
B.C.E., M.C.E. (STRUCTURAL)  
F.I.E. (P1212027)  
KMC (Empowered Structural Reviewer)  
M. No. 1512019

SIGNATURE OF STRUCTURAL REVIEWER  
I HEREBY CERTIFY THAT THE BUILDING SITE PROPOSED FOR CONSTRUCTION HAS BEEN VISITED BY ME / US AND ALL THE DESIGNS AND STRUCTURE TEST REPORT AND LOAD TEST RESULTS FOR FOUNDATION AND SUPERSTRUCTURE HAVE BEEN DULY REVIEWED CONFORMING TO THE REGULATIONS OF ALL LATEST RELEVANT CODES OF PRACTICE AND NATIONAL BUILDING CODE AND IT IS FOUND THAT THE PROPOSED FOUNDATION AND SUPERSTRUCTURE ARE SAFE IN ALL RESPECTS.

**SITE PLAN**  
SCALE 1:200

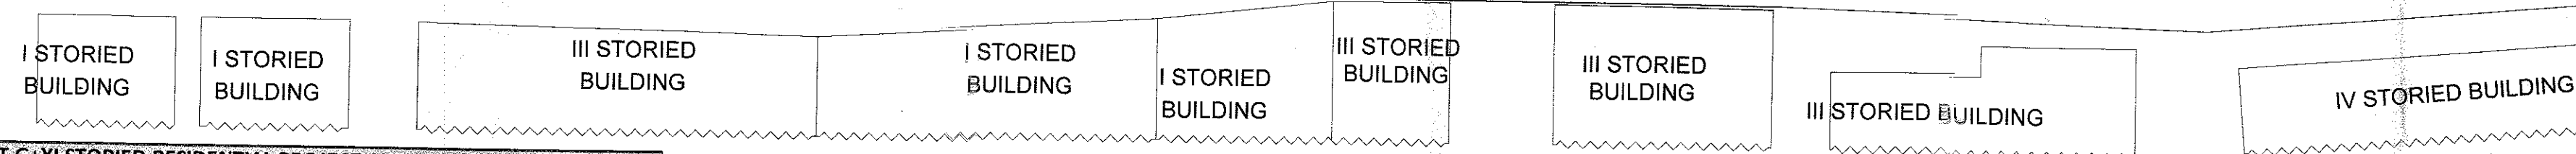

**AREA STATEMENT G+XI STORIED RESIDENTIAL PROJECT AT 2, OLD JESSORE ROAD, KOLKATA**

|  |                   |
|--|-------------------|
| AREA OF PLOT                                 | = 6068.090 SQ.M.  |
| ABUTTING ROAD WIDTH                          | = 27.950 M.       |
| PERMISSIBLE F.A.R.                           | = 3.000           |
| ADDITIONAL 10% FOR GREEN BUILDING            | = 3.000           |
| PERMISSIBLE GROUND COVERAGE                  | = 3640.818 SQ.M.  |
| PROPOSED FLOOR AREA                          | = 3152.201 SQ.M.  |
| PERMISSIBLE FLOOR AREA FOR F.A.R.            | = 20023.626 SQ.M. |
| PROPOSED FLOOR AREA FOR F.A.R.               | = 3.2999 SQ.M.    |
| PERMISSIBLE BUILDING HEIGHT                  | = 38.650 M.       |
| PROPOSED BUILDING HEIGHT                     | = No Restriction  |
| PERMISSIBLE GREEN AREA                       | = 1259.272 SQ.M.  |
| PROPOSED GREEN AREA                          | = 20.752 %        |
| TOTAL BUILT-UP AREA (including parking area) | = 24511.270 SQ.M. |
| TOTAL BUILT-UP AREA (excluding parking area) | = 21859.738 SQ.M. |
| TOTAL PARKING AREA                           | = 591.360 SQ.M.   |
| TOTAL CLIP-BOARD AREA                        | = 2651.532 SQ.M.  |
| TOTAL CLUB AREA                              | = 561.603 SQ.M.   |
| TOTAL BUILT-UP AREA FOR F.A.R.               | = 20023.626 SQ.M. |
| PROPOSED F.A.R.                              | = 3.2999          |

| Floor            | Flat Built-up Area |        |         |         |        |        |        |        |        |         |          | Built-up Area for Club (Sq.m.) | Built-up Area for Club (Sq.m.) | Free Area for F.A.R. from Built-up Area/Floor (Sq.m.) | Area for F.A.R. per Floor (Sq.m.) | No. of Typical Floor | Total Area for F.A.R. (Sq.m.) | Total Built-up Area (Sq.m.) | Total Typical Floor (Sq.m.) | Common Area (Sq.m.) | Total Typical Floor (Sq.m.) | Total Club Area (Sq.m.) |         |  |
|------------------|--------------------|--------|---------|---------|--------|--------|--------|--------|--------|---------|----------|--------------------------------|--------------------------------|---|-----------------------------------|----------------------|-------------------------------|-----------------------------|-----------------------------|---------------------|-----------------------------|-------------------------|---------|--|
|                  | Flat-1             | Flat-2 | Flat-3  | Flat-4  | Flat-5 | Flat-6 | Flat-7 | Flat-8 | Flat-9 | Flat-10 | Flat-11  |                                |                                |   |                                   |                      |                               |                             |                             |                     |                             |                         |         |  |
| Gr.              | 95.075             | 76.718 | 91.711  | 118.478 | 94.615 | 90.490 | 69.387 | 94.611 | 64.881 | 65.386  | 77.373   | 2025.008                       | 18.000                         | 57.500  | 49.350                            | 172.000              | 173.007                       | 2142.248                    | 1722.705                    | 302.320             | 491.384                     | 302.309                 | 493.959 |  |
| 1st              | 95.075             | 76.718 | 91.711  | 118.478 | 94.615 | 90.490 | 69.387 | 94.611 | 64.881 | 65.386  | 77.373   | 2025.008                       | 18.000                         | 57.500  | 49.350                            | 172.000              | 173.007                       | 2142.248                    | 1722.705                    | 302.320             | 491.384                     | 302.309                 | 493.959 |  |
| Mummy Room       | 76.718             | 91.711 | 118.478 | 94.615  | 90.490 | 69.387 | 94.611 | 64.881 | 65.386 | 77.373  | 2025.008 | 18.000                         | 57.500                         | 49.350  | 172.000                           | 173.007              | 2142.248                      | 1722.705                    | 302.320                     | 491.384             | 302.309                     | 493.959                 |         |  |
| O.H.R.           | 77.232             |        |         |         |        |        |        |        |        |         | 77.232   | 1817.202                       | 12.000                         | 45.627  | 31.320                            | 1228.255             | 1817.202                      | 2098.766                    | 1008.768                    | 218.455             | 238.892                     | 37.620                  | 31.320  |  |
| Fire Refuge Area | 76.109             |        |         |         |        |        |        |        |        |         | 76.109   | 76.109                         |                                |   |                                   |                      |                               |                             |                             |                     |                             |                         |         |  |
| TOTAL            | 76.109             |        |         |         |        |        |        |        |        |         | 76.109   | 1817.202                       | 12.000                         | 45.627  | 31.320                            | 1228.255             | 1817.202                      | 2098.766                    | 1008.768                    | 218.455             | 238.892                     | 37.620                  | 31.320  |  |
| TOTAL            | 76.109             |        |         |         |        |        |        |        |        |         | 76.109   | 1817.202                       | 12.000                         | 45.627  | 31.320                            | 1228.255             | 1817.202                      | 2098.766                    | 1008.768                    | 218.455             | 238.8                       |                         |         |  |