




N

Latitude: 22°38'24" N
Longitude: 88°21'35" E

EX: II

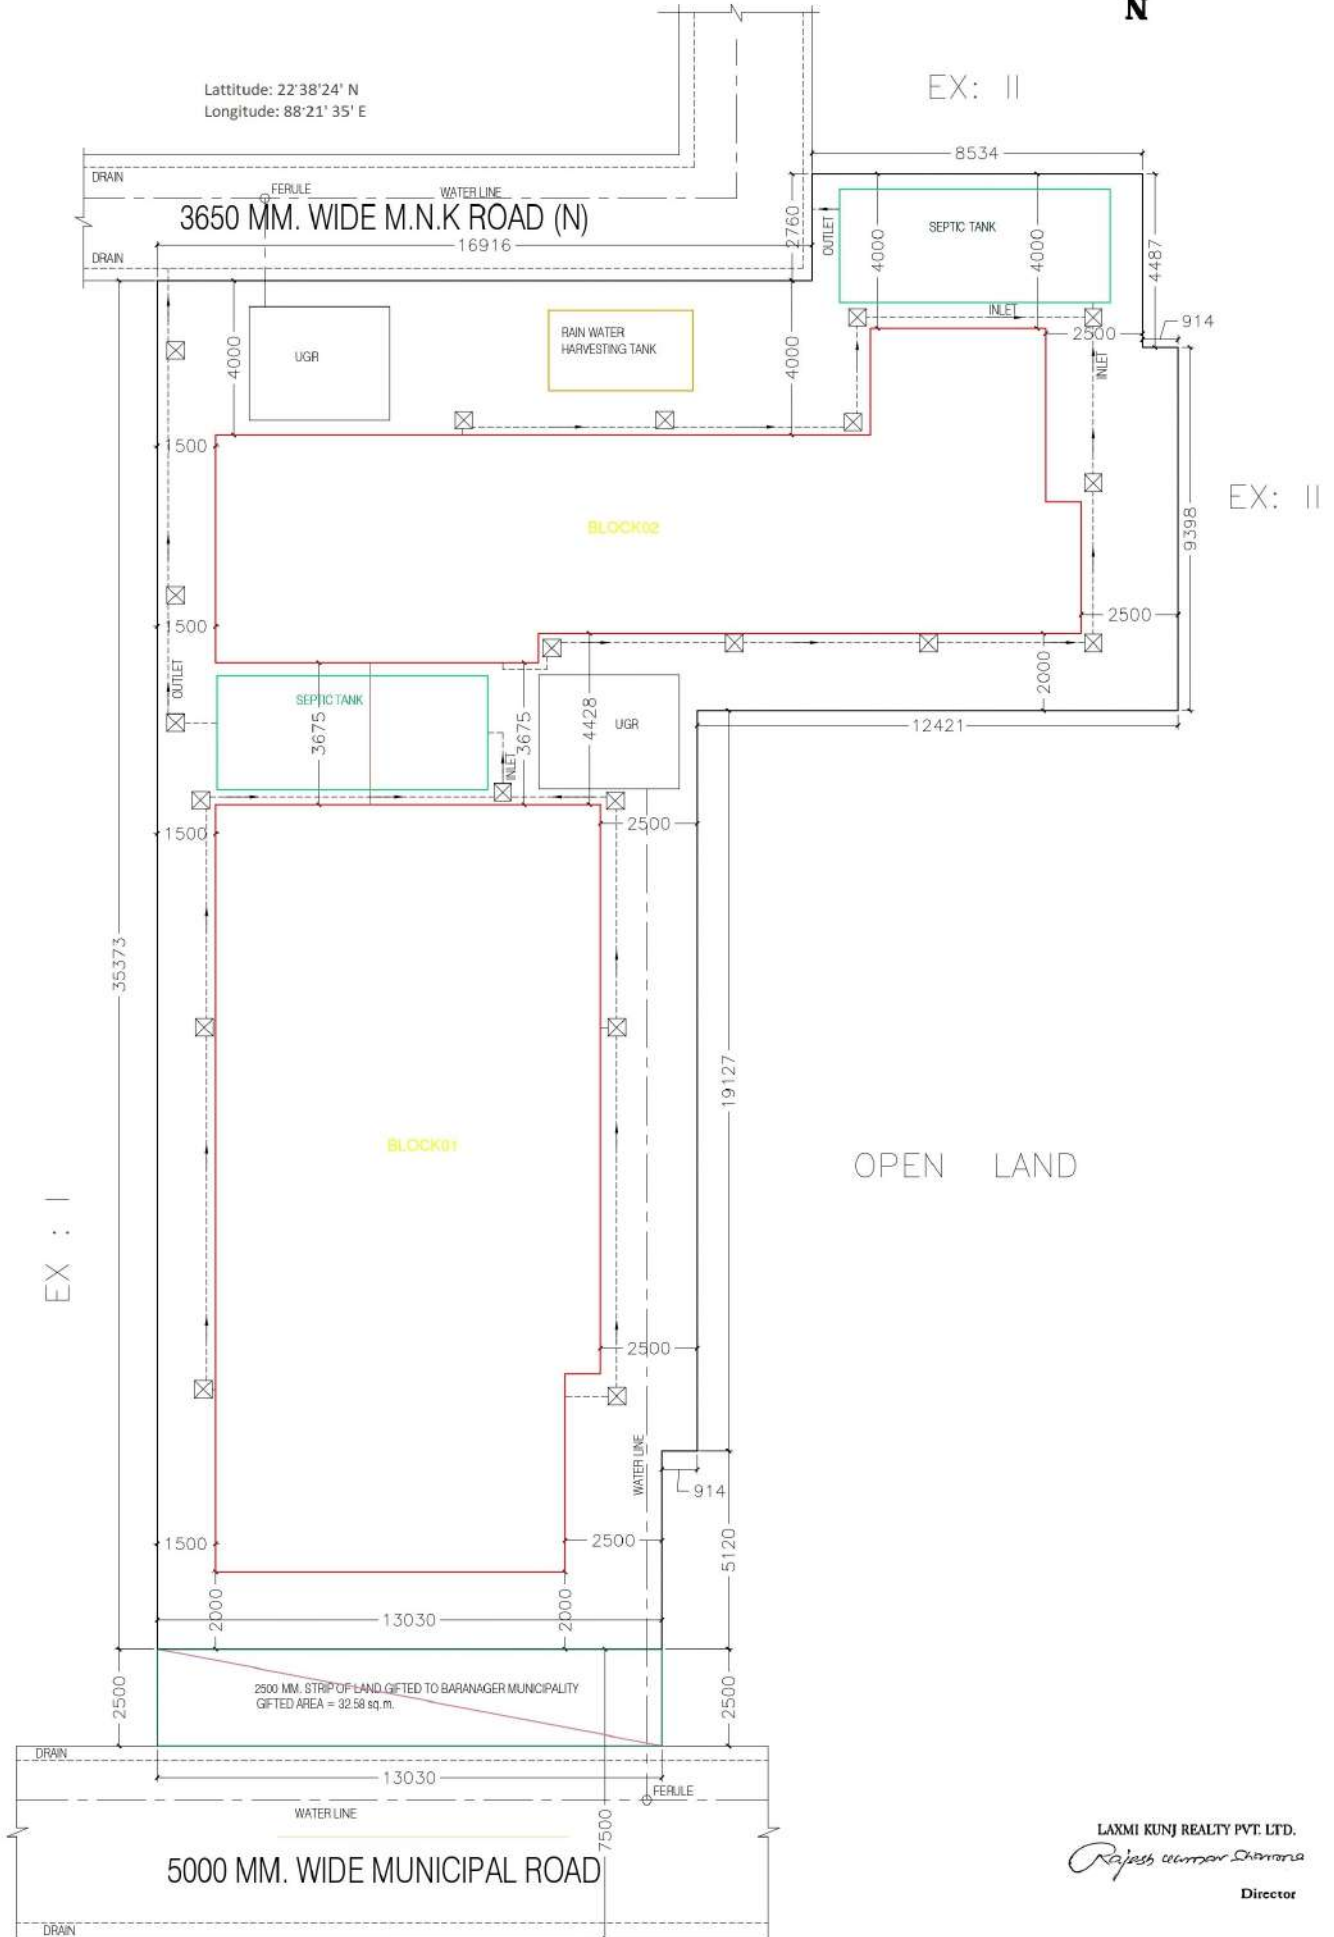

EX : I

EX: II

OPEN LAND

SITE PLAN
SCALE 1:100

LAXMI KUNJ REALTY PVT. LTD.
Rajesh Kumar Sharma
Director

Signature Not Verified
Digital Name: APARNA KOLLIK
Date: 04-06-2023
Time: 04
Reason: Building Permit
Location: Baranagar