



GROUND FLOOR PLAN
SCALE:- 1:100, BLOCK- 6.



ELEVATION (SOUTH FACING)
SCALE:- 1:100, BLOCK- 6

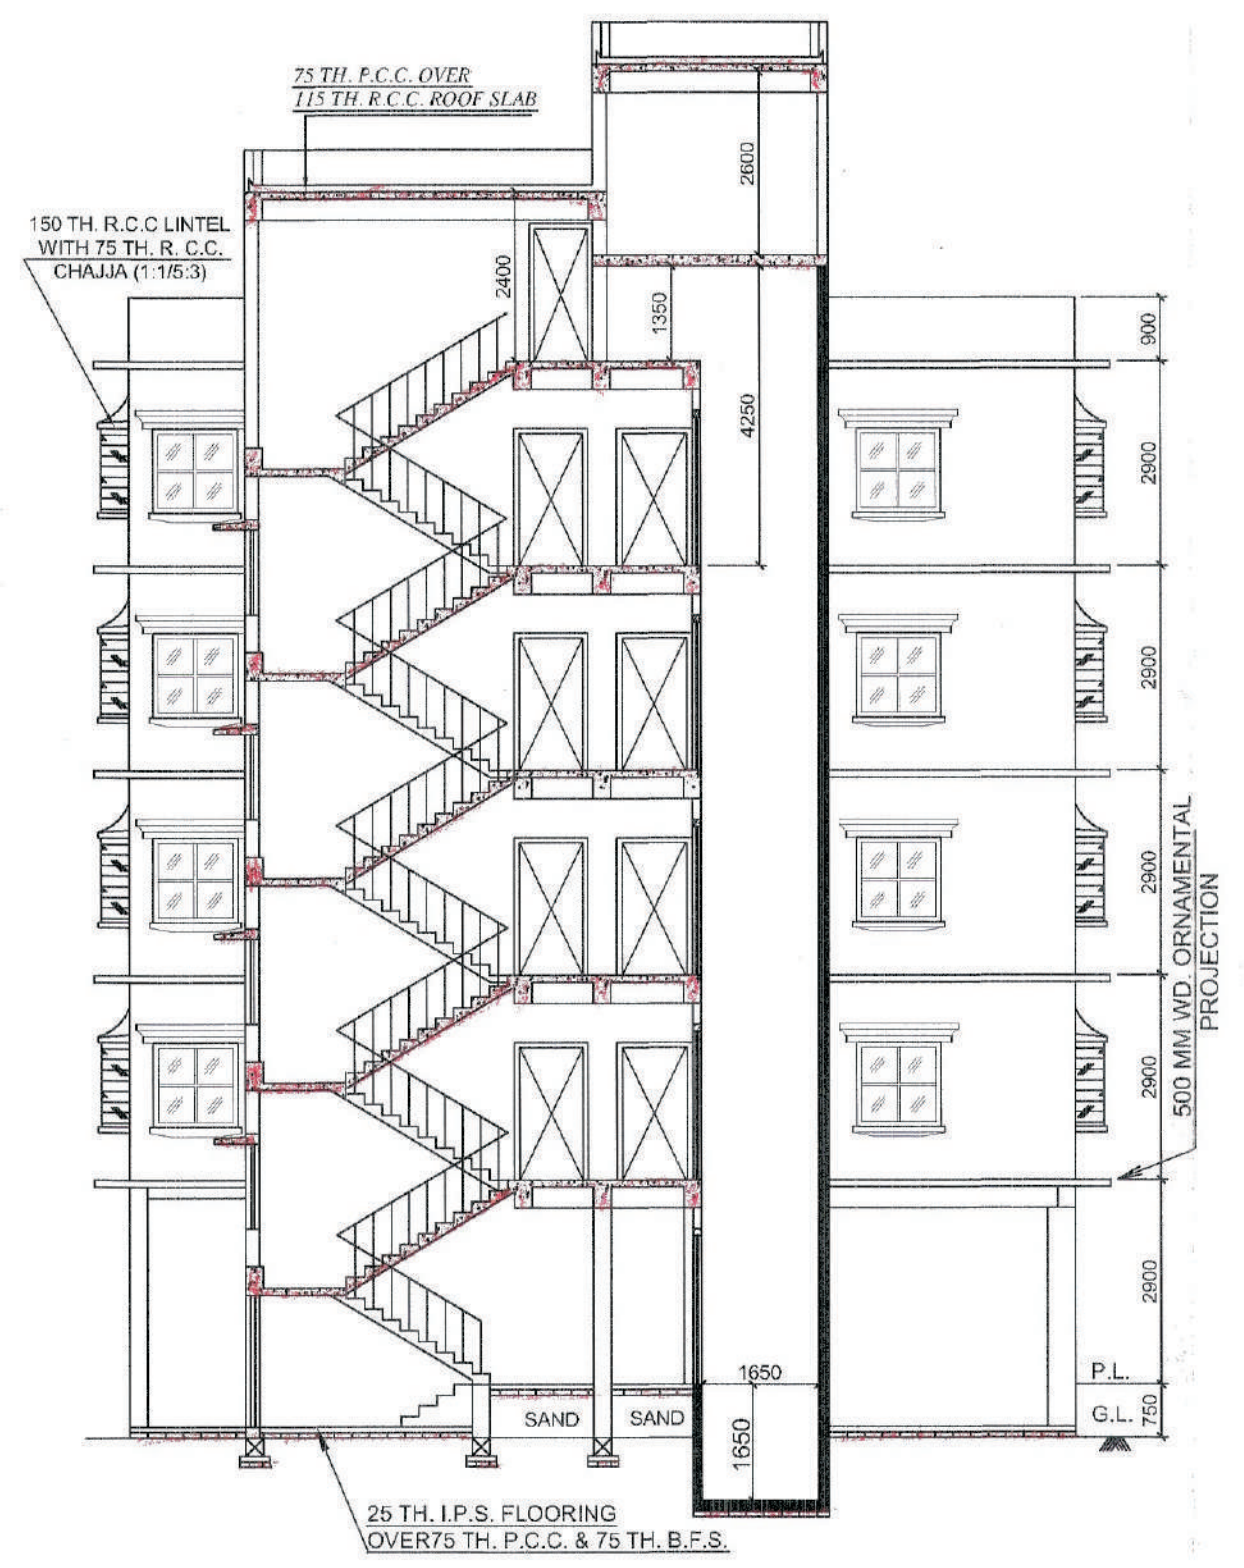


SECTION NO-AA
SCALE:- 1:100, BLOCK- 6

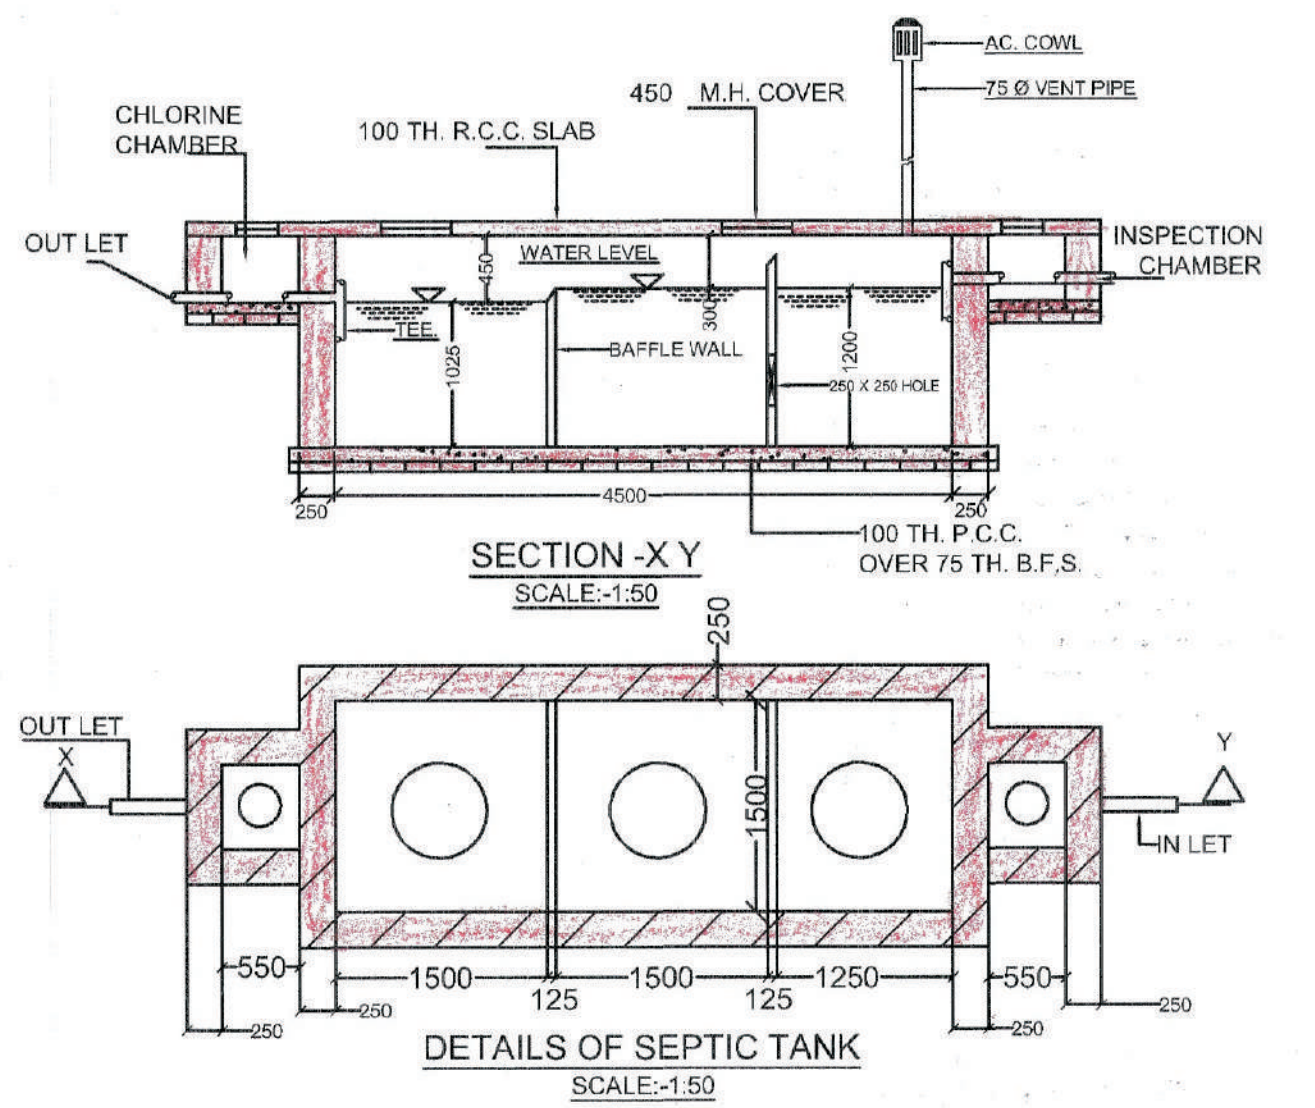


SECTION - X Y
SCALE:-1:50


DETAILS OF SEPTIC TANK
SCALE:-1:50

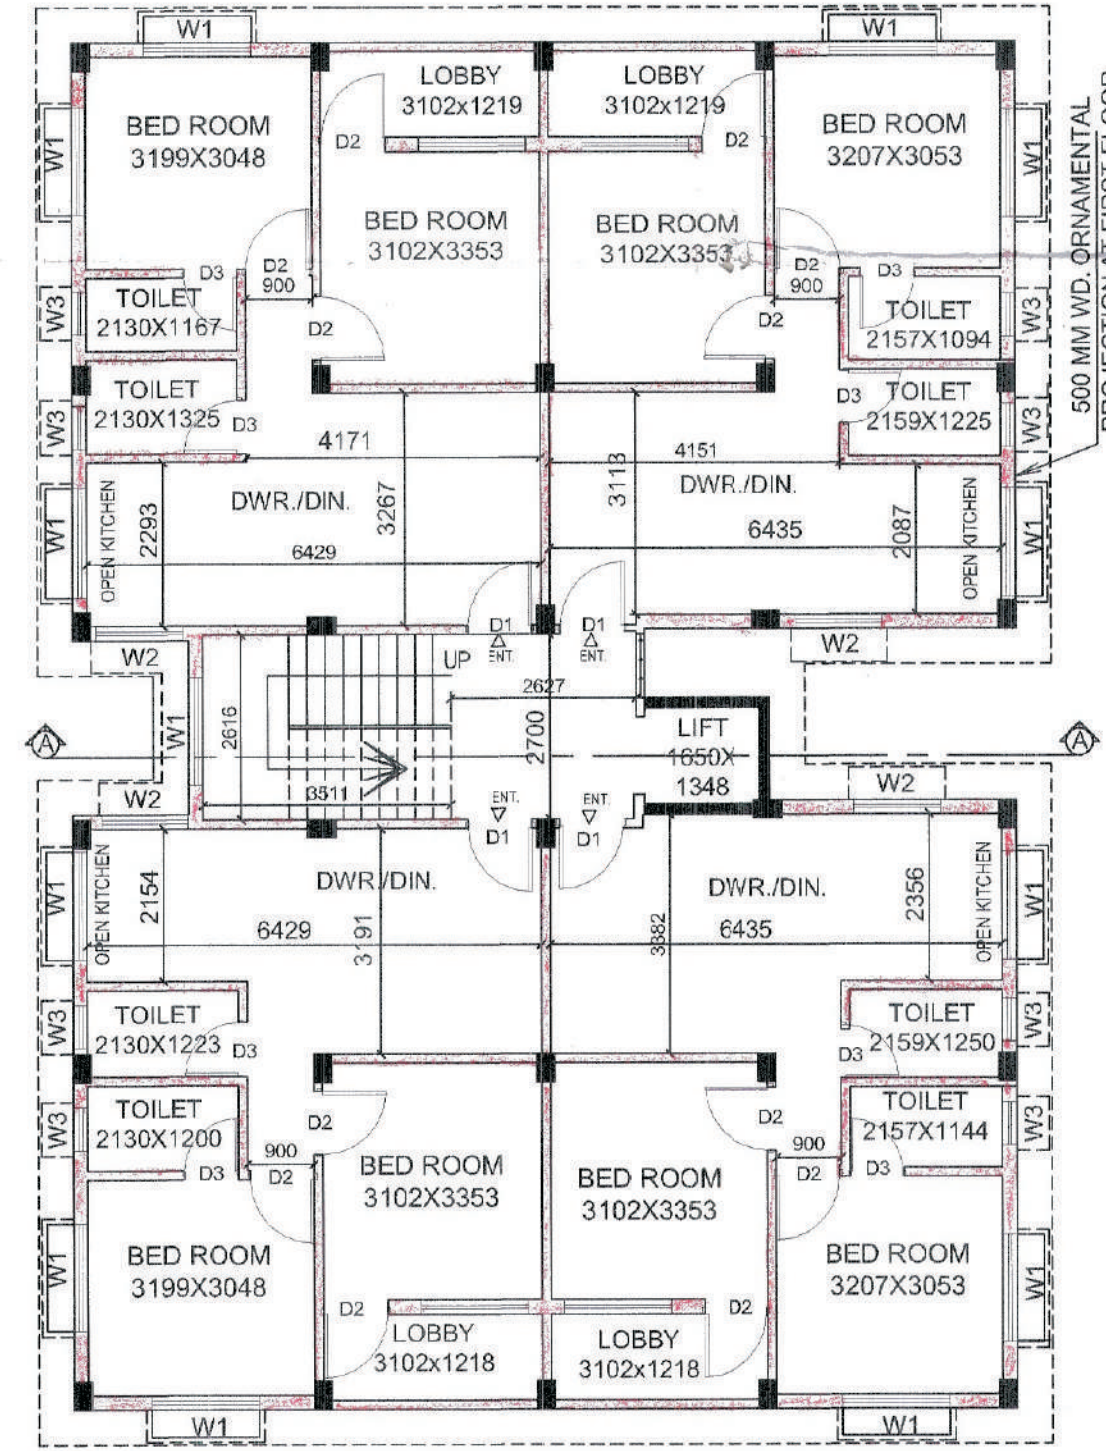

TYPL. (FIRST TO FOURTH) FLOOR PLAN
SCALE:- 1:100, BLOCK- 6

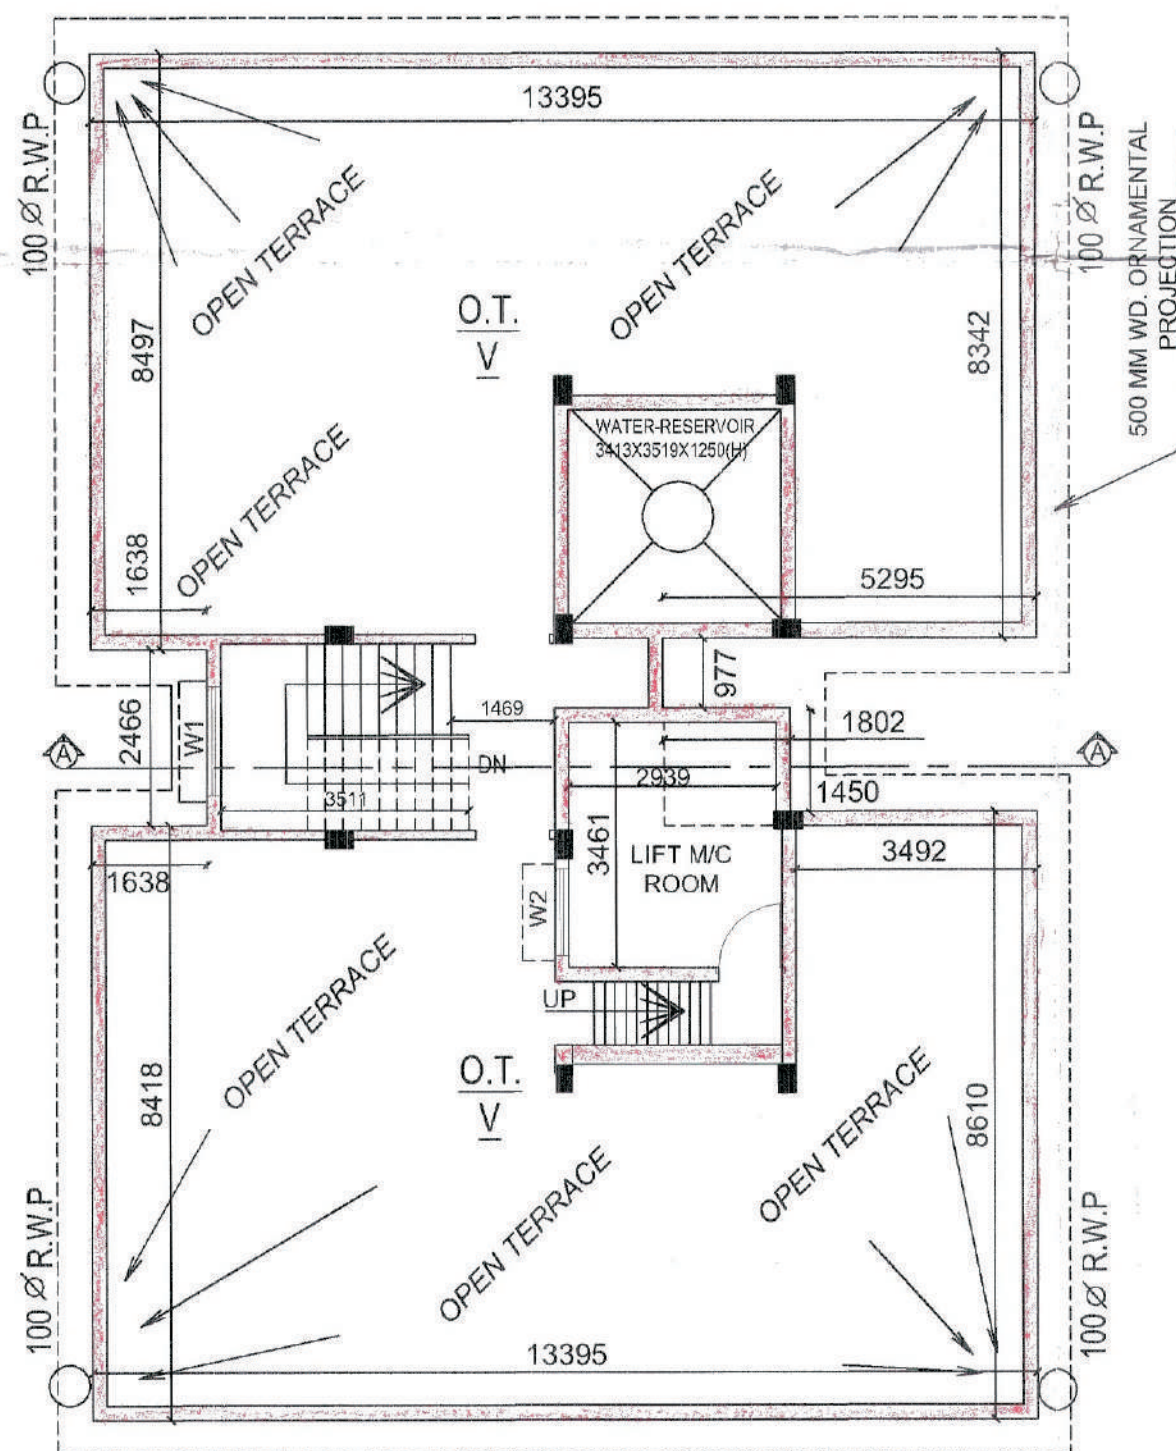

ROOF PLAN
SCALE:- 1:100, BLOCK- 6

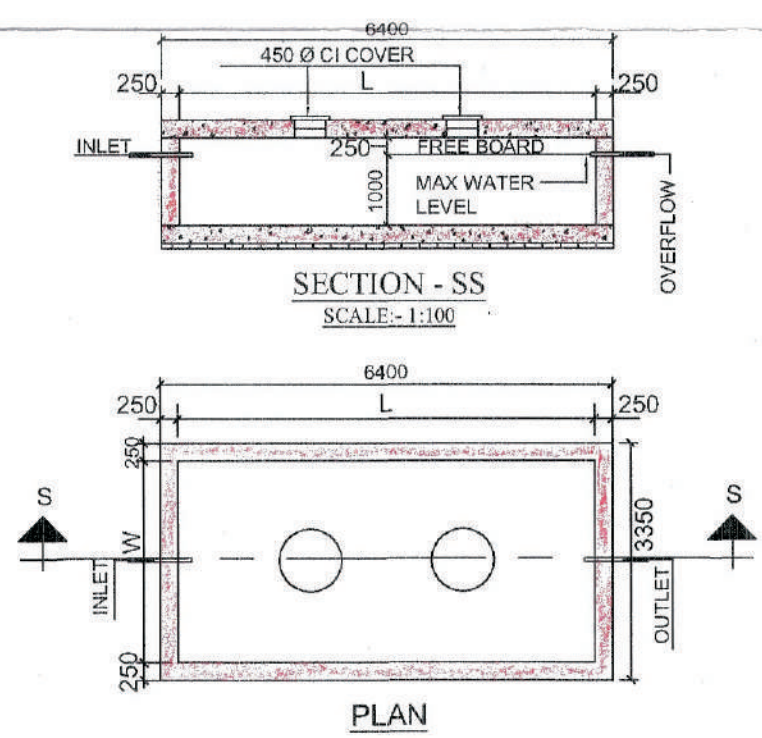

SECTION - SS
SCALE:- 1:100

PLAN
SCALE:- 1:100

DET. OF UNDER GROUND WATER RESERVOIR
SCALE:- 1:100

SCHEDULE OF UNDER GROUND WATER RESERVOIR				
MKD.	LENGTH (L)	WIDTH (W)	HEIGHT (H)	CAPACITY (LITER)
UG	5900	2850	1000	16815

SANCTION SITE PLAN NO.- B-1/S/73(A)/16-17
BLOCK - 6

SCHEDULE OF DOOR&WINDOW

TYPE	WIDTH	HEIGHT
D1	1000	2100
D2	900	2100
D3	750	2100
W1	1500	1200
W2	1200	1200
W3	750	750

PLAN FOR PROPOSED G+IV STORIED PRINCIPALLY RESIDENTIAL & PARTLY COMMERCIAL BUILDING OF "M/S MONDAL CONSTRUCTION COMPANY LTD" AUTHORIZED SIGNATORY MR. SWAPAN KUMAR MONDAL, S/O LT. SITANGASHU SEKHAR MONDAL, MR. SAMARJIT MONDAL, S/O MR. SWAPAN KUMAR MONDAL, SMT. ROOMA MONDAL, W/O MR. SAMARJIT MONDAL, SMT. SOBHA RANI MONDAL, W/O MR. SWAPAN KUMAR MONDAL, FROM DAG NO:-118(L.R.) (TANK)-LAND AREA:-1 BIGHA 1 KA. 12 CH.21 S.F.T. OR 0.360 ACRE FROM DAG NO:-119(L.R.) (VASTU)-LAND AREA:-5 BIGHA 4 KA. 9 CH.30 S.F.T. OR 1.729 ACRE


MOUZA:-CHANDERNAGORE, P.S.:-CHANDERNAGORE, R.S. DAG NO:-69, 70, R.S. KHATIAN NO:-118,119, L.R. DAG NO:-118 & 119, L.R. KHATIAN NO:-1337,1338,1339,1340,1341, BOROUGH NO:-1, WARD NO:-1, HOLDING NO:-890(NEW), 700(OLD) (POND) HOLDING NO:-848(NEW), 701(OLD) (VASTU) SITUATED AT:-HARIDRADANG DHARMATALA MAIN ROAD, UNDER CHANDERNAGORE MUNICIPAL CORPORATION, DIST:-HOOGHLY.

J.L. NO:-1, SHEET NO:-1
1) Swapan Kumar Mondal
2) Samarjit Mondal
3) Sobha Rani Mondal
4) Rooma Mondal
5) For MONDAL CONSTRUCTION CO. LTD. Samarjit Mondal Director

SIGNATURE OF OWNERS:-

Pulak Sikari
C.M.C. Registered L.B.S.
Lic. No. 8420323238
Ph. No. 8420323238

SIGNATURE OF L.B.S.:-

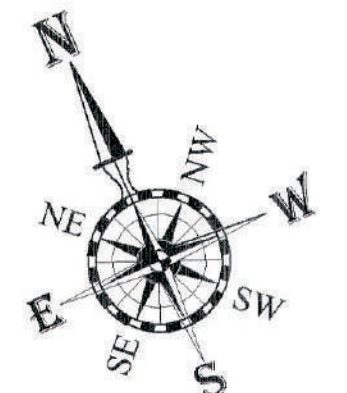

১) ১৭/১৯
৩) ১৭/১৯
অবির সহ পরিচালক (নির্বাচন)
গৃহ নম্বর - ০-১/১৬/২১/২০১৪-১৭
মঞ্জুরীর তারিখ - ৩০/০৭/২০১৭

কোন গৃহের ক্ষেত্রে মন্ত্রণালয়ের মুদ্রার সহিত মালিকের কাউন্সিল
থেকে মালিকের কাউন্সিলের সভাপতিগণের কাউন্সিলের সভাপতিগণের কাউন্সিলের
সহিত মালিকের কাউন্সিলের সভাপতিগণের কাউন্সিলের সভাপতিগণের কাউন্সিলের
সহিত মালিকের কাউন্সিলের সভাপতিগণের কাউন্সিলের সভাপতিগণের কাউন্সিলের
সহিত মালিকের কাউন্সিলের সভাপতিগণের কাউন্সিলের সভাপতিগণের কাউন্সিলের

অনুমোদিত নথি
কর্তৃপক্ষ - চাকরমণ্ডল পৌর নিগম

অনুমোদিত গৃহনম্বর
কর্তৃপক্ষ - চাকরমণ্ডল পৌর নিগম

২২/০৭/২০১৭
২৪/৭/২০১৭
৩০/০৭/২০১৭