



SITE PLAN OF AVACANT LAND, AT CORRESPONDING TO MOUZA - DOHARIA, J.L. NO.-45, Re. Sq. NO.-132, TOUZI NO.- 146, DAG NO.- 719, KHATIAN NO.-237 J.L.R. KHATIAN NO. - 4689, WARD NO.-10, HOLDING NO.-266, (H.D. NO.- 42082) JESSORE ROAD, P.S.- MADHYAMGRAM, DIST.- NORTH 24 PARGANAS, UNDER MADHYAMGRAM MUNICIPALITY.

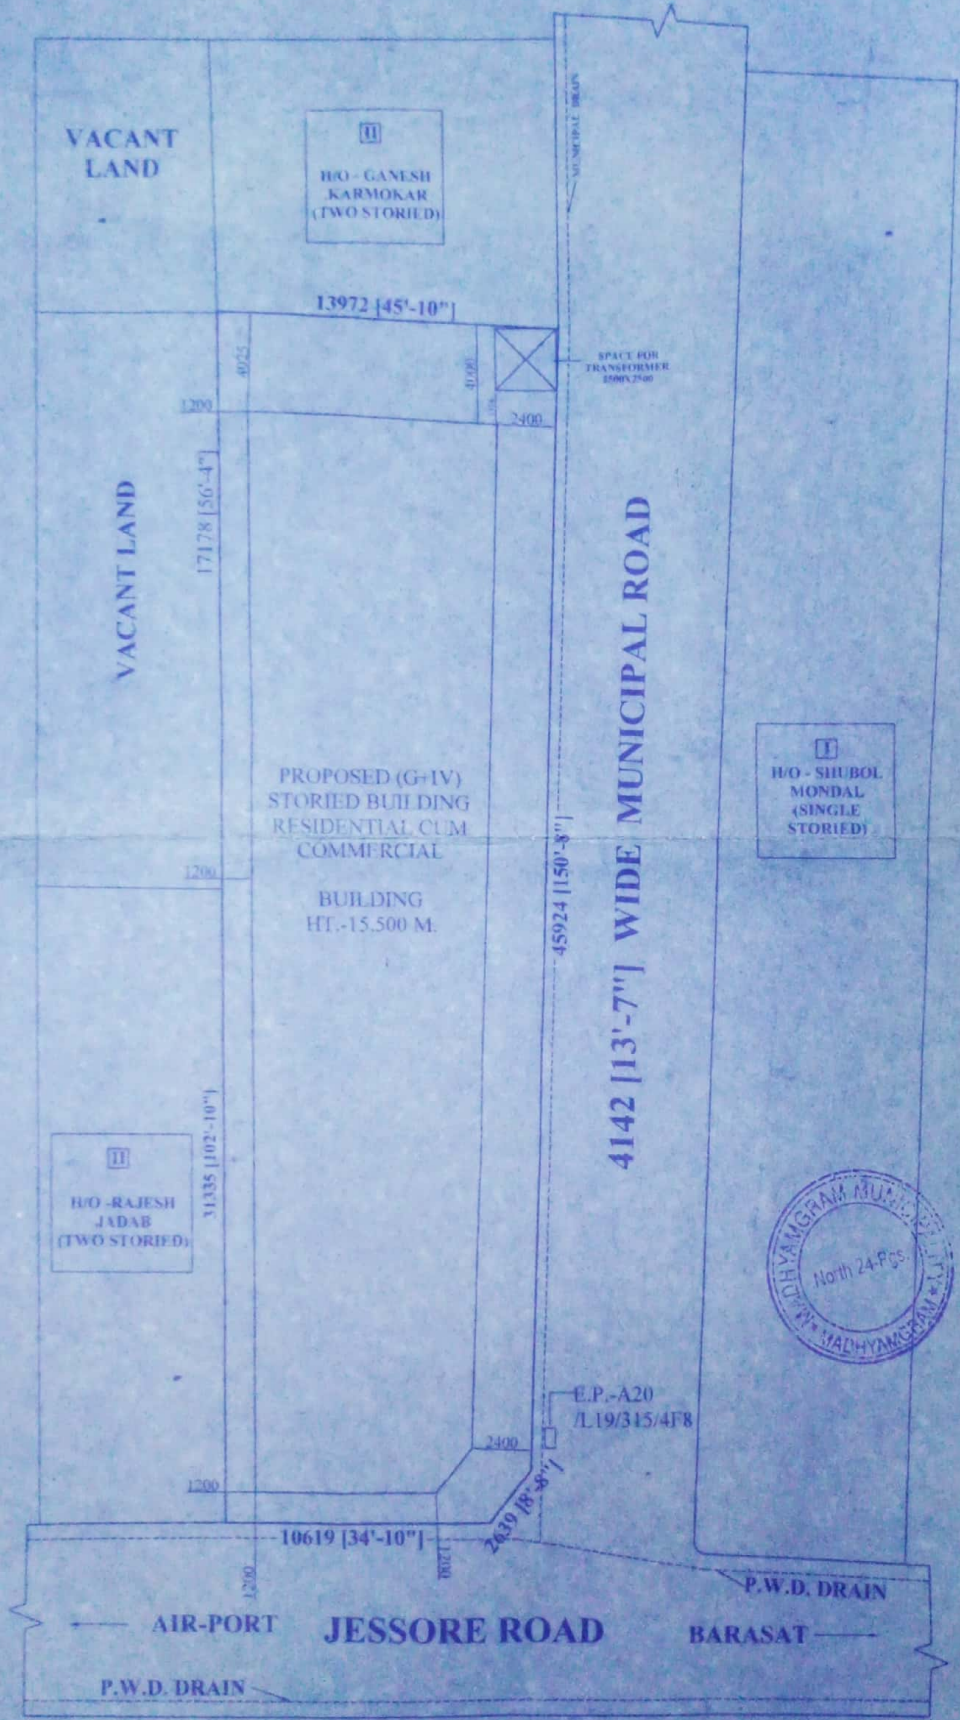

SITE PLAN
SCALE: 1:200



 **GPS Map Camera**



Kolkata, West Bengal, India
MFQ7+XPW, Chowmatha, Purbalaya, South Bankimpally, Madhyamgram, Kolkata,
West Bengal 700129, India
Lat 22.690087°
Long 88.46427°
13/12/23 02:50 PM GMT +05:30