

SITE PLAN SHOWING LAND AREA AND LOCATION OF LAND OWNER- SRI. ANJAN KUMAR SAHA, S/O.- LATE MUKUNDA LAL SAHA, AT- D.P.B. SARANI ,MOUZA - ENGLISH BAZAR , J.L. NO. 67 ,PLOT NO. - 1037(RS), 1999(LR), KH. NO.- SABAK-336 , WARD NO.- 09, HOLDING NO.- 77/8(OLD), 38/77/8, UNDER P.S & MUNICIPALITY:- ENGLISH BAZAR MUNICIPALITY , DIST.- MALDA , W.B.


ADDRESS :-
NORTH BALUCHAR , ENGLISH BAZAR,732101,WEST E

DD (DECIMAL DEGREES)

LATITUDE — 25.0005556
LONGITUDE — 88.1509027

DMS (DEGREES, MINUTES, SECONDS)

LATITUDE N S
LONGITUDE E W

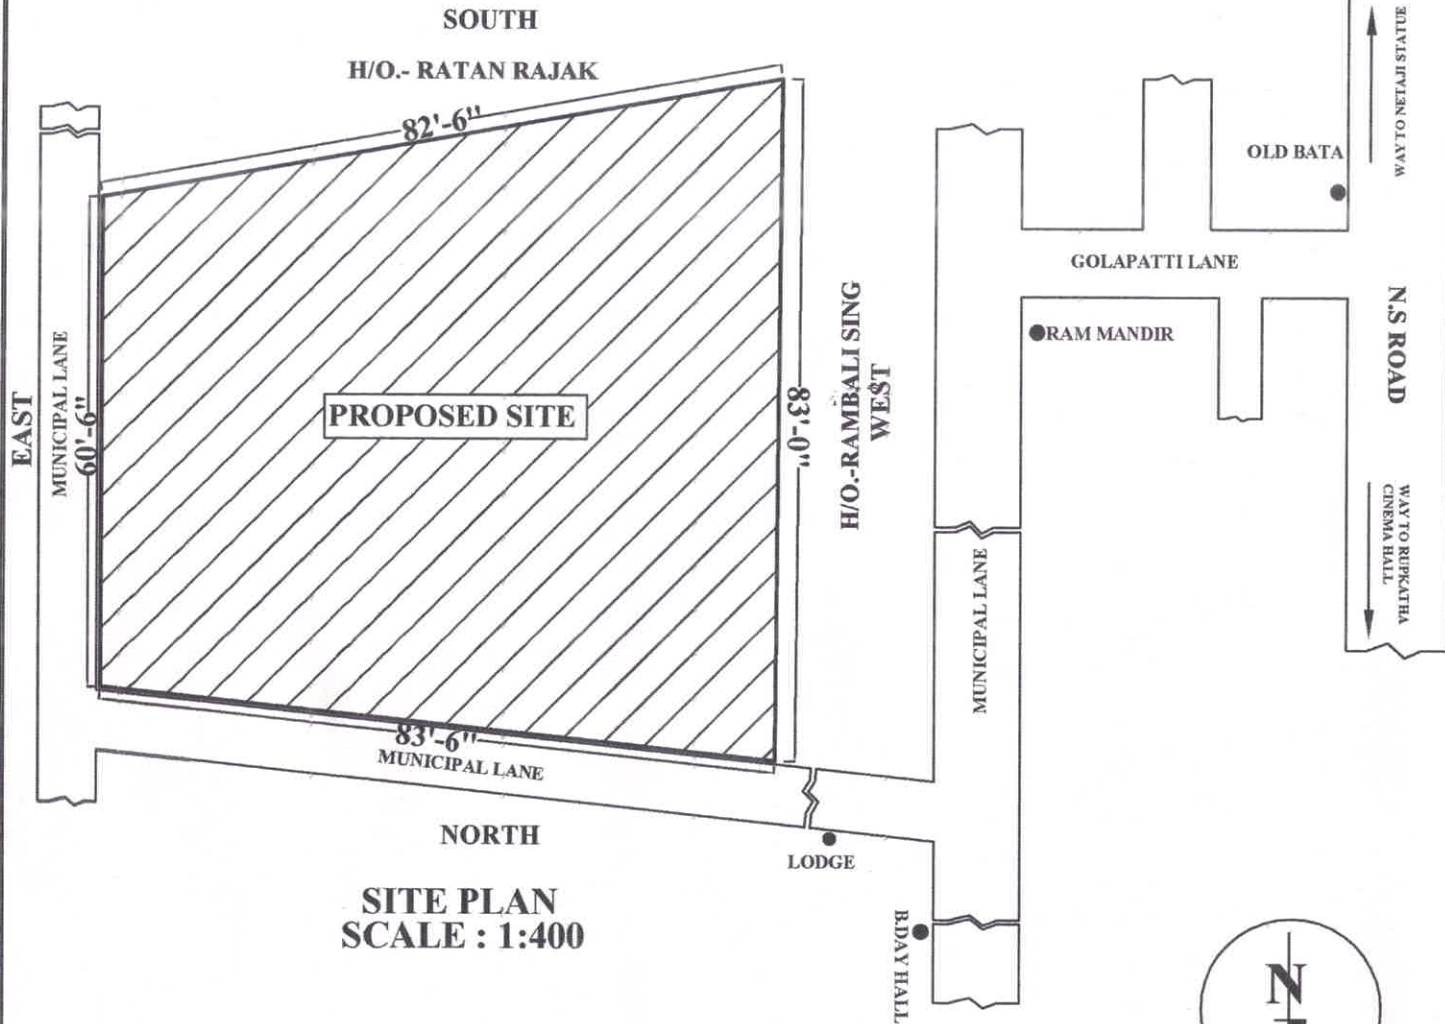

**SITE PLAN
SCALE : 1:400**

**TOTAL LAND AREA (AS PER DEED) - 5964.18 SQ.FT OR 13.69 SATAK
TOTAL LAND AREA (AS PER SITE) - 5870.00 SQ.FT OR 13.47 SATAK**

SIGNATURE OF OWNER

Anjan Kumar Saha

DRAWN BY

Debasish Kumar Das

Debasish Kumar Das
Enlisted Planner of
English Bazar Municipality
Regd. No. - EBM/PM/PW/56
LBS-I.