


SCHEDULE OF DOOR

S.NO.	QTY	WIDTH	HEIGHT	UNIT	DESCRIPTION	TYPE
1	1	1500	2100	NO	INTERIOR DOOR	FLUSH DOOR BRIDGE LEAF
2	1	1500	2100	NO	INTERIOR DOOR	FLUSH DOOR BRIDGE LEAF


GROUND FLOOR PLAN
SCALE: 1:100

NOTES:

1. CHECK ALL LEVELS AND IN ALL CASES INDICATED.
2. ALL DIMENSIONS ARE TO FACE UNLESS OTHERWISE SPECIFIED.
3. THE DRAWING SHALL BE USED FOR THE PURPOSES OF CONSTRUCTION ONLY AND NOT FOR ANY OTHER PURPOSE.
4. THE DRAWING SHALL BE USED FOR THE PURPOSES OF CONSTRUCTION ONLY AND NOT FOR ANY OTHER PURPOSE.

APPROVED:

CLIENT:

DATE:

PROJECT:

CONTRACT NO.:

SCALE:

PROJECT NO.:

DATE OF ISSUE:

PROJECT LOCATION:

PROJECT NAME:

PROJECT ADDRESS:

PROJECT CONTACT:

PROJECT PHONE:

PROJECT FAX:

PROJECT EMAIL:

PROJECT WEBSITE:

PROJECT SOCIAL MEDIA:

PROJECT MAP:

PROJECT PLAN:

PROJECT SECTION:

PROJECT ELEVATION:

PROJECT DETAIL:

PROJECT REFERENCE:

PROJECT NOTES:

PROJECT COMMENTS:

PROJECT REVISIONS:

PROJECT HISTORY:

PROJECT LEGEND:

PROJECT INDEX:

PROJECT INDEX MAP:

PROJECT INDEX PLAN:

PROJECT INDEX SECTION:

PROJECT INDEX ELEVATION:

PROJECT INDEX DETAIL:

PROJECT INDEX REFERENCE:

PROJECT INDEX COMMENTS:

PROJECT INDEX REVISIONS:

PROJECT INDEX HISTORY:

PROJECT INDEX LEGEND:

PROJECT INDEX INDEX:

PROJECT INDEX MAP:

PROJECT INDEX PLAN:

PROJECT INDEX SECTION:

PROJECT INDEX ELEVATION:

PROJECT INDEX DETAIL:

PROJECT INDEX REFERENCE:

PROJECT INDEX COMMENTS:

PROJECT INDEX REVISIONS:

PROJECT INDEX HISTORY:

PROJECT INDEX LEGEND:

PROJECT INDEX INDEX: