




10/25/2023  
5/1/2024

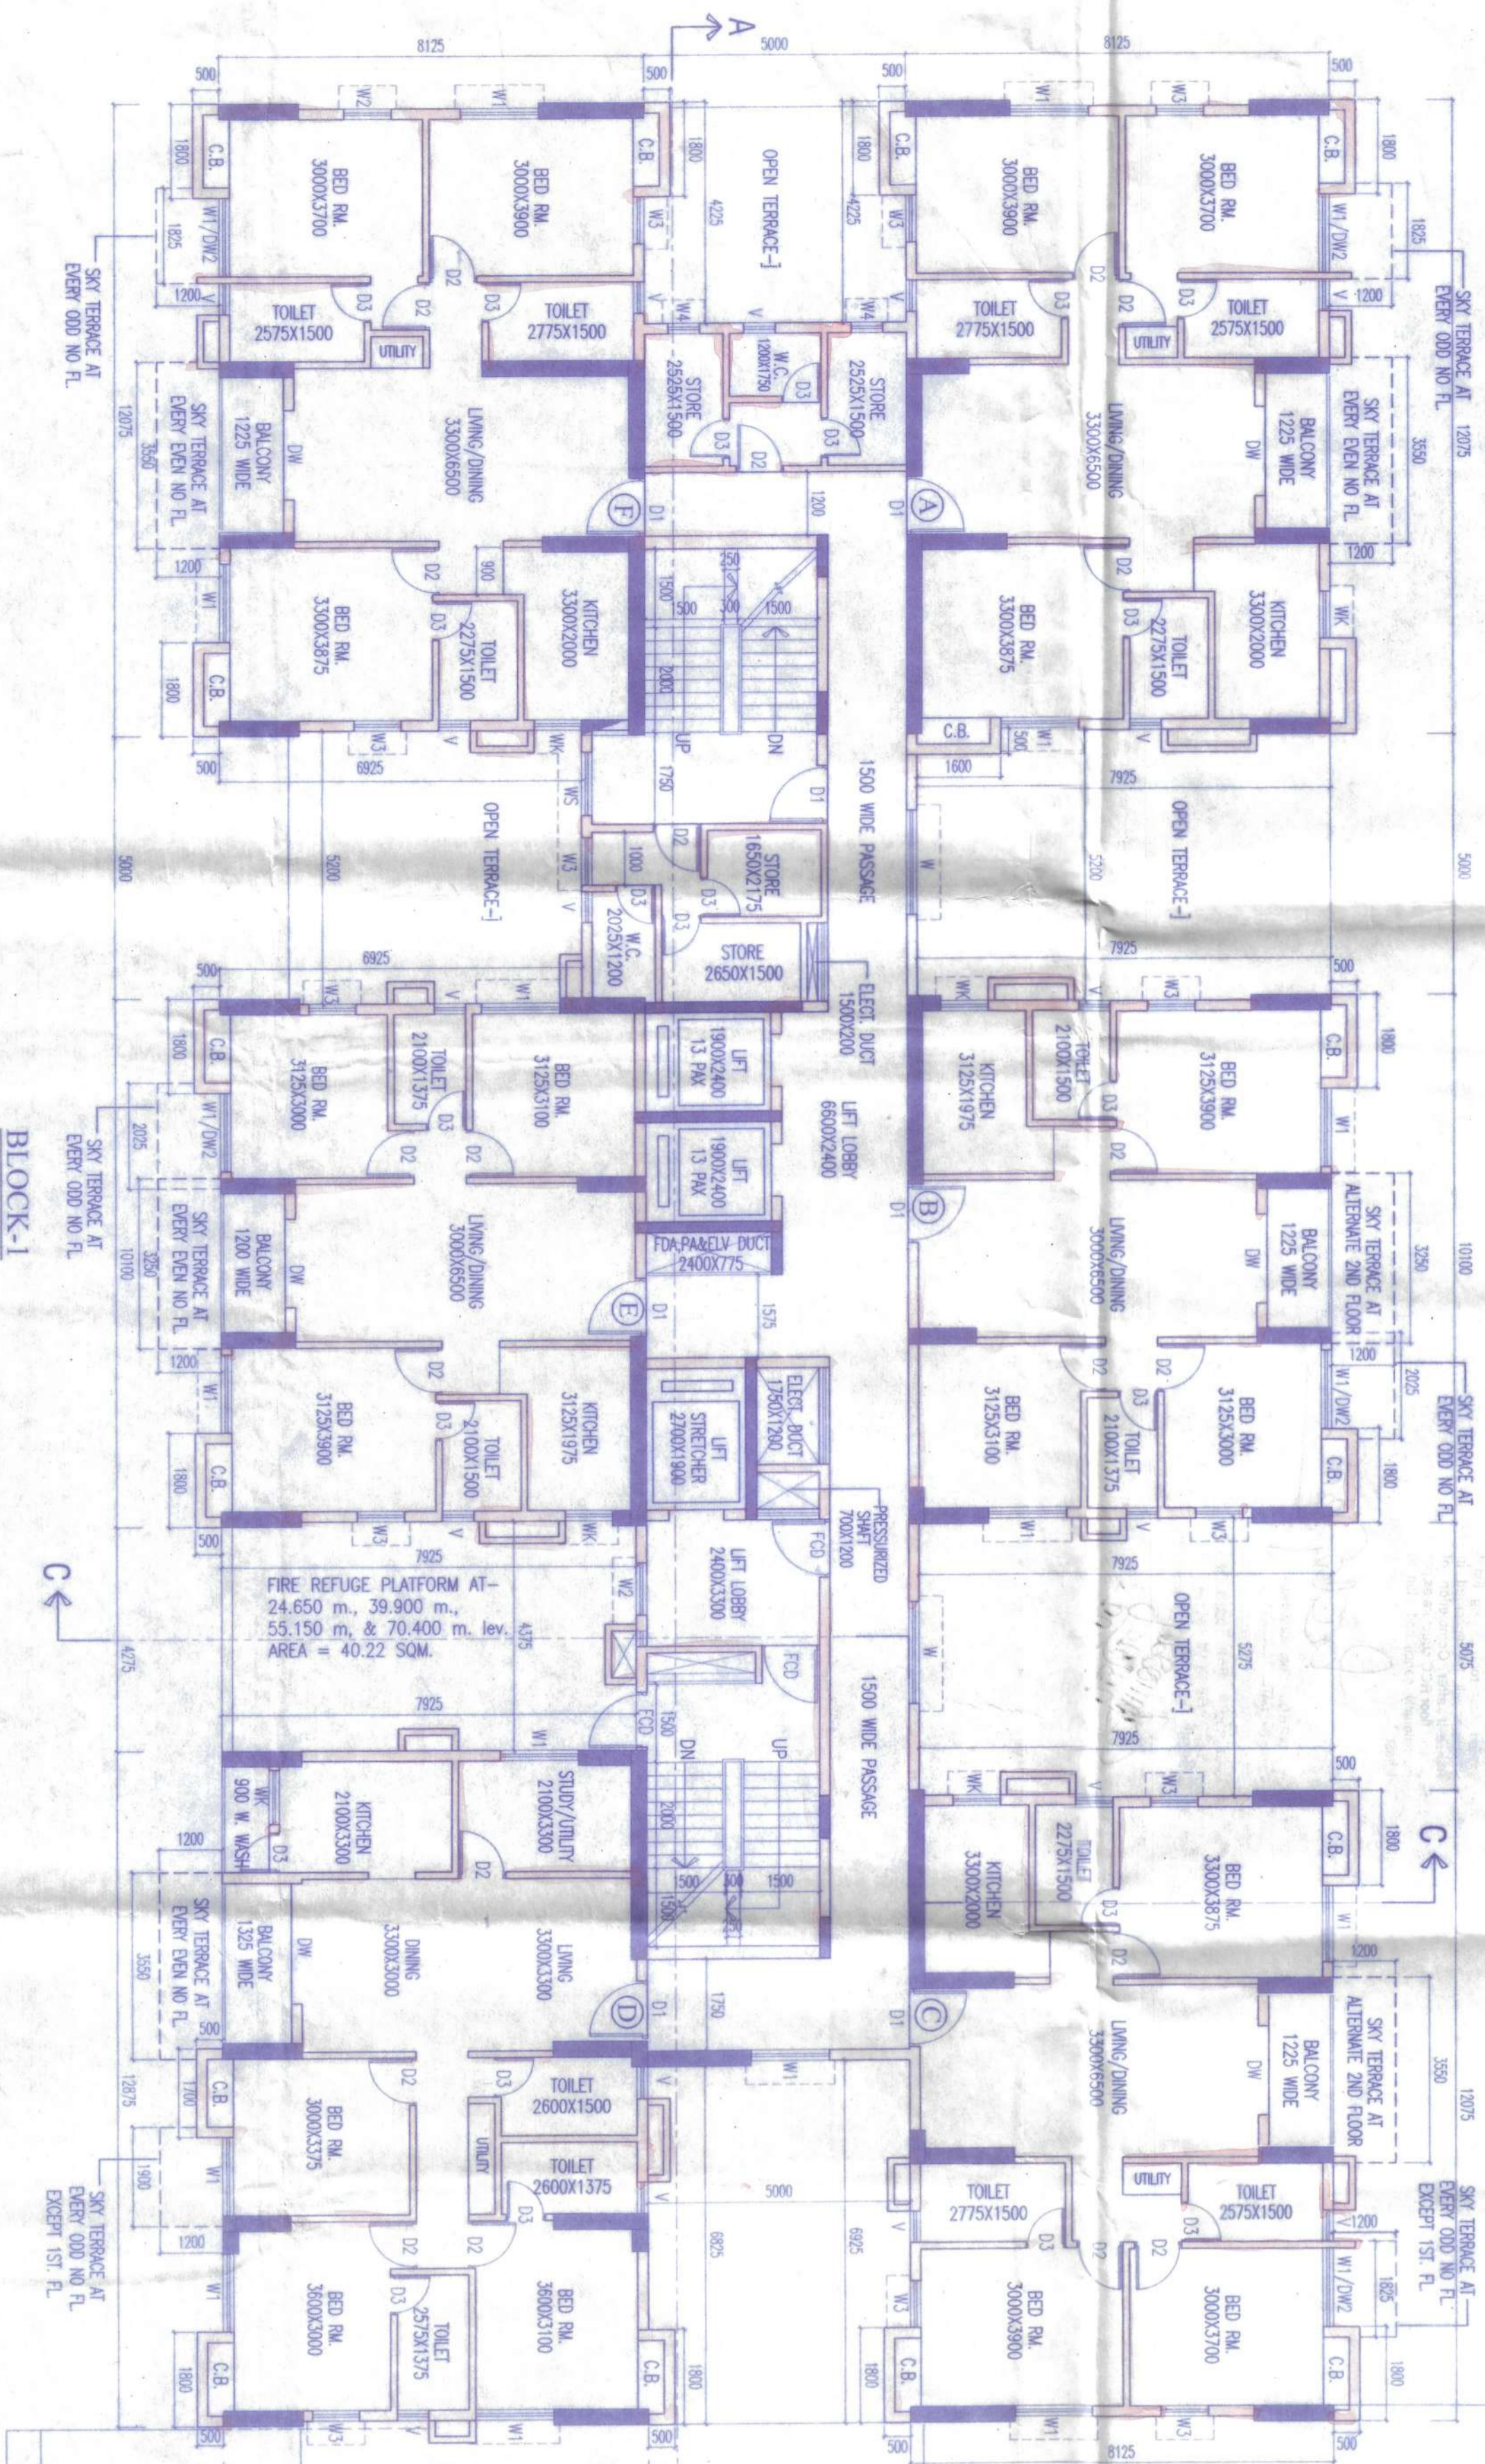

TYPICAL FLOOR PLAN (7TH, 12TH, 17TH & 22ND)  
SCALE: 1/8"=1'-0"

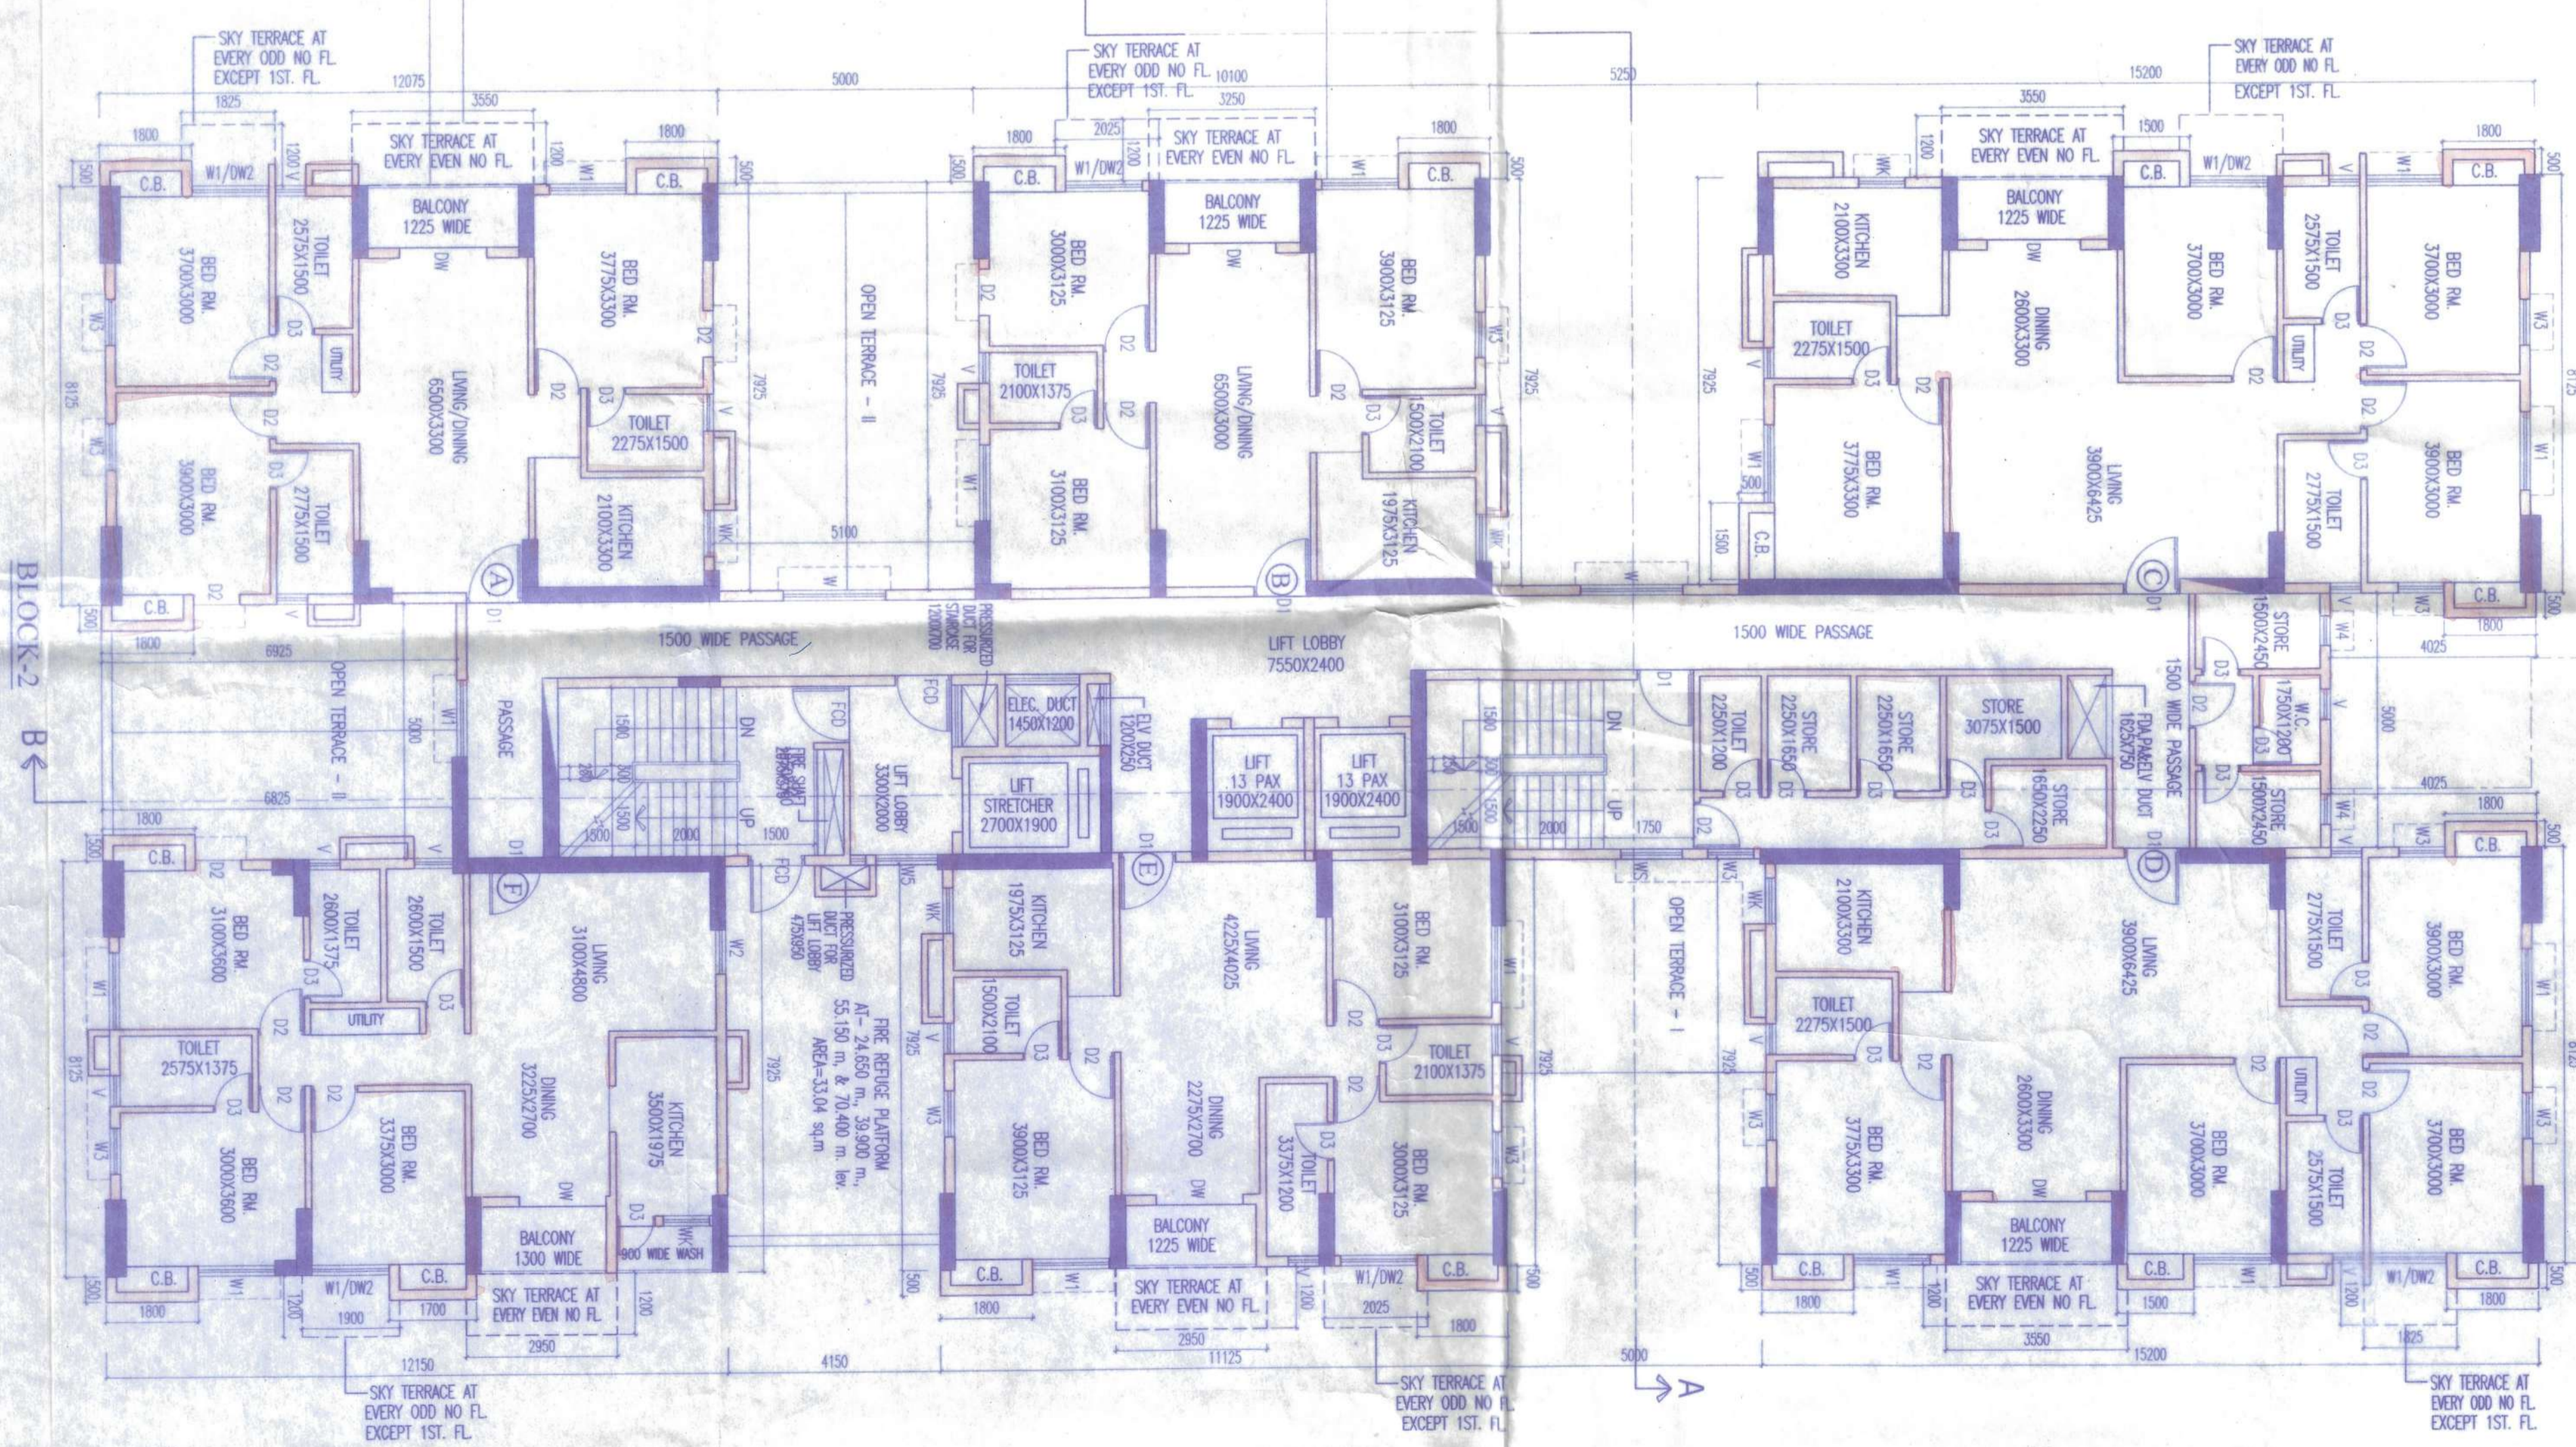

BLOCK 2

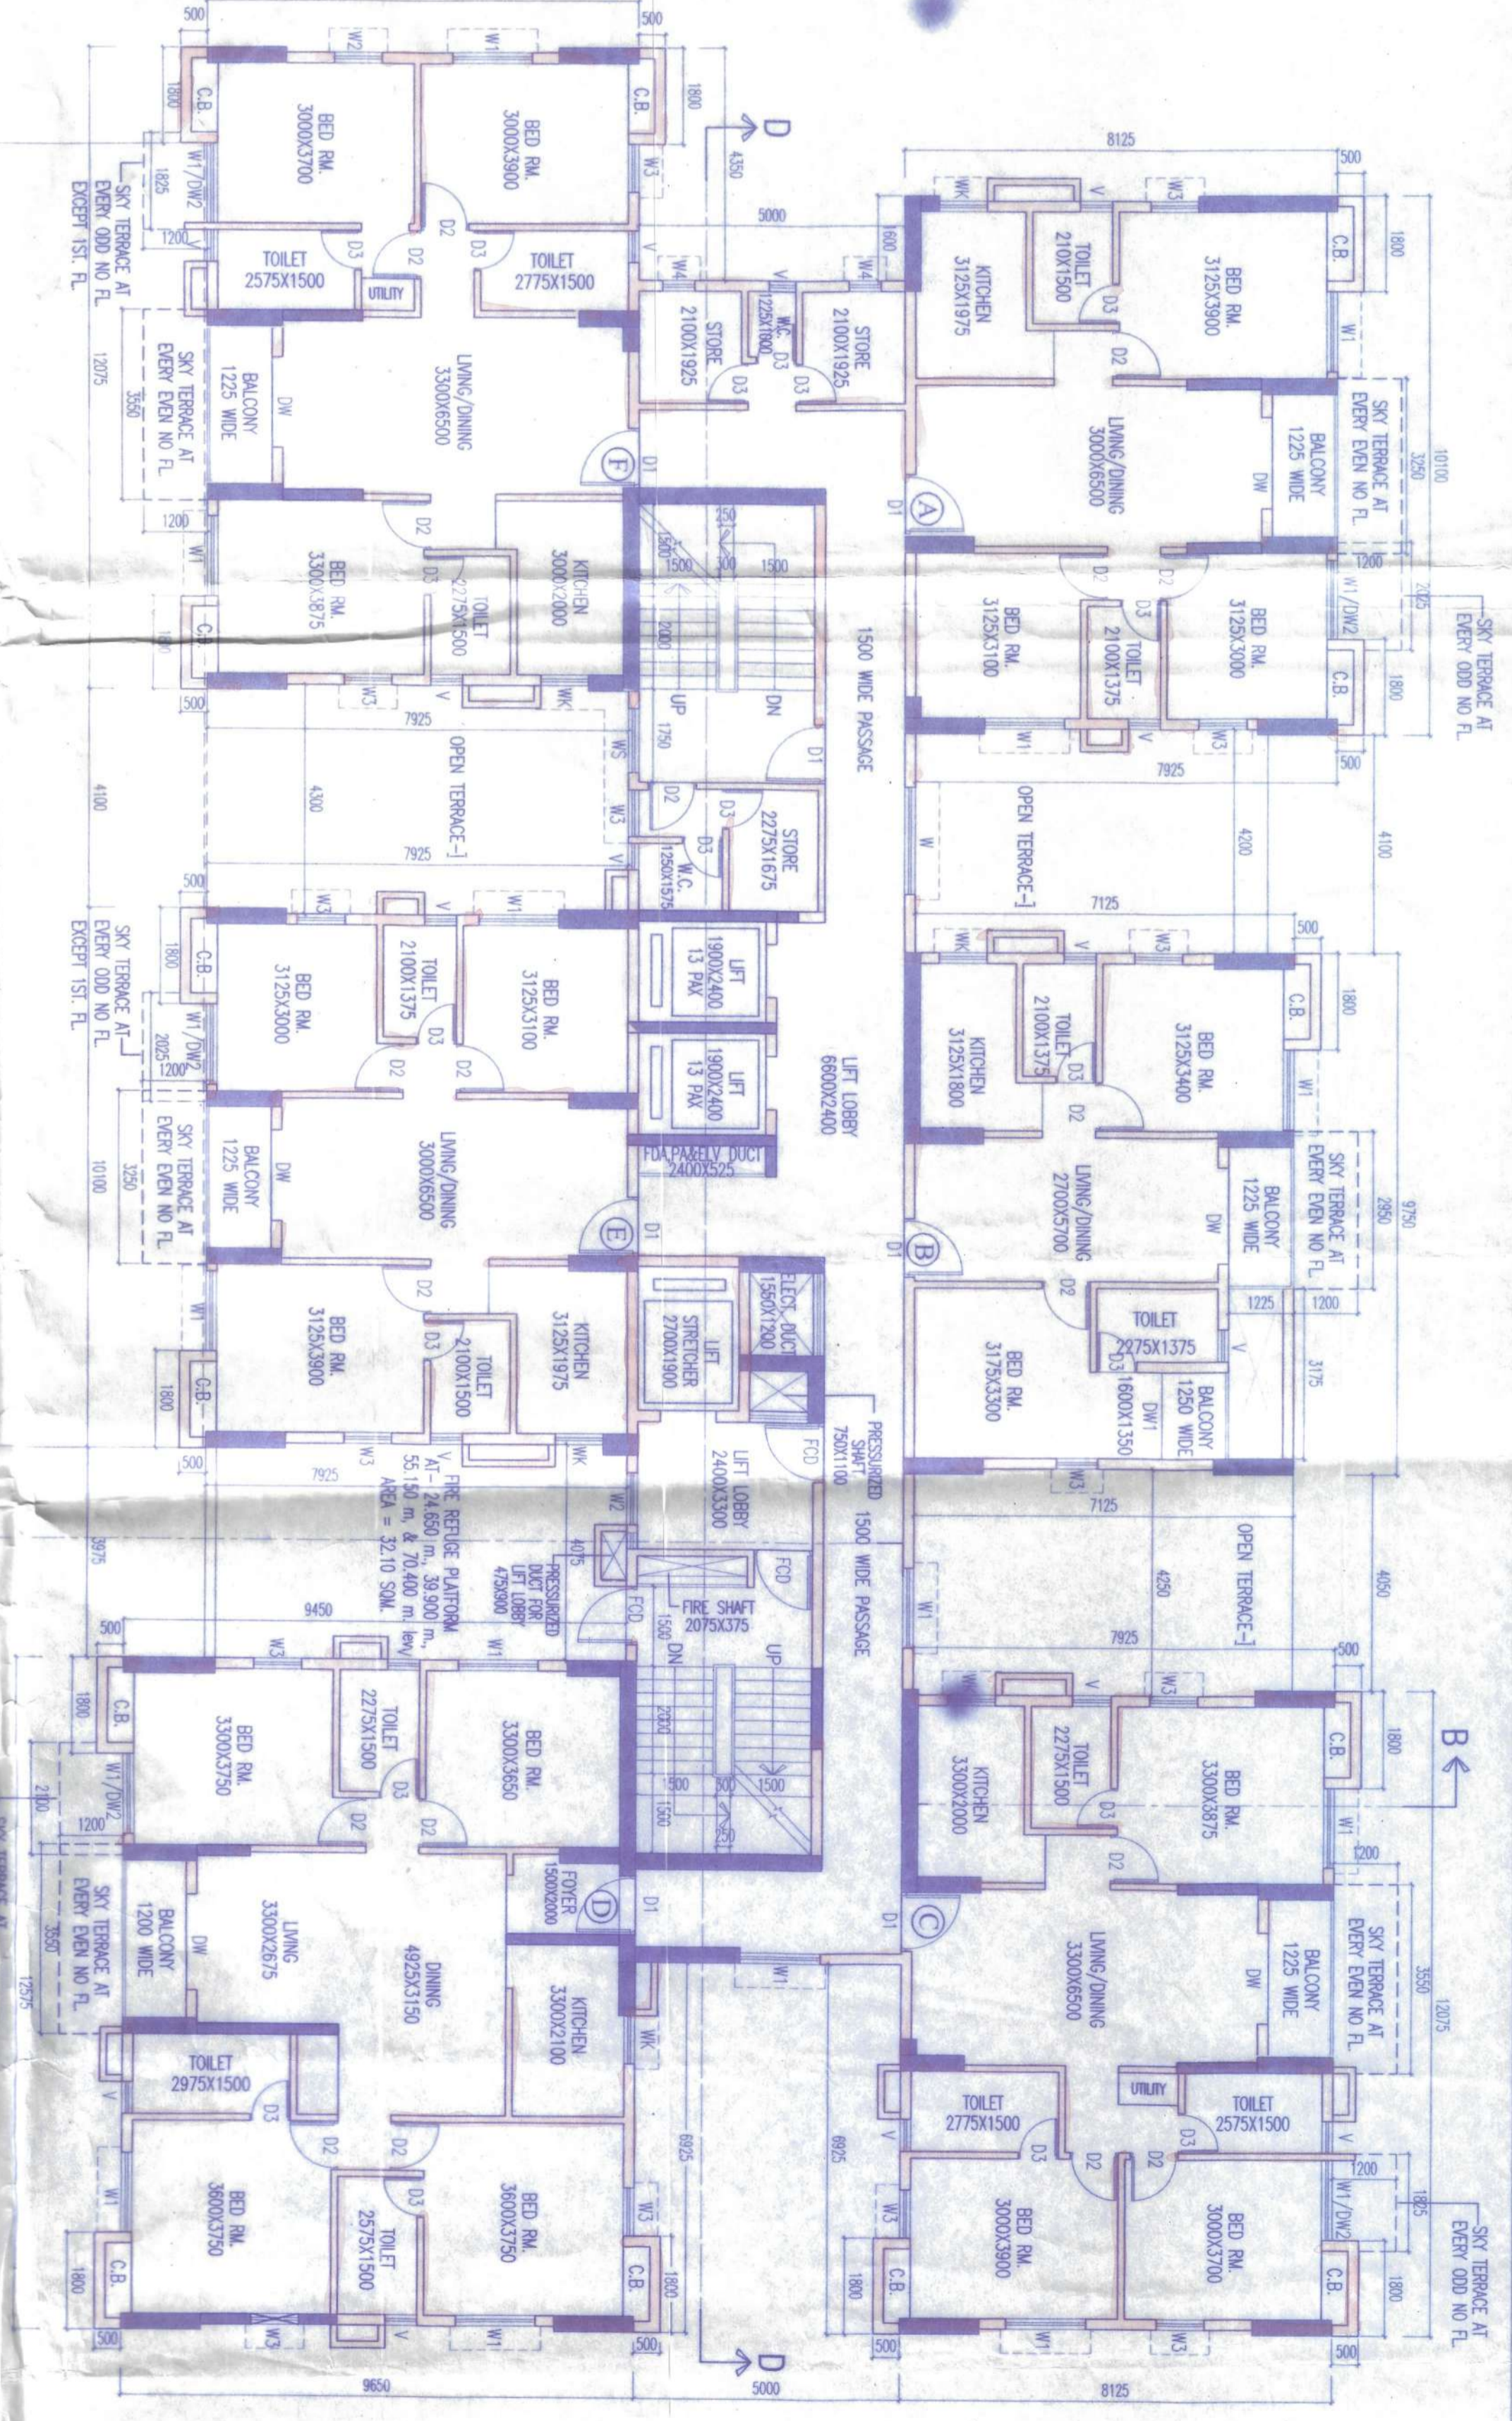

BLOCK 3

GENERAL NOTES			
1.	ALL DIMENSIONS ARE IN MILLIMETERS UNLESS OTHERWISE SPECIFIED.		
2.	ALL WORKMANSHIP SHALL BE IN ACCORDANCE WITH THE NATIONAL BUILDING REGULATIONS AND THE NATIONAL ELECTRICAL REGULATIONS.		
3.	ALL MATERIALS SHALL BE OF THE BEST QUALITY AVAILABLE AND SHALL BE SUBJECT TO INSPECTION AND APPROVAL BY THE ARCHITECT.		
4.	THE ARCHITECT IS NOT RESPONSIBLE FOR THE DESIGN OF SPECIALIZED EQUIPMENT OR SYSTEMS WHICH ARE NOT SPECIFIED IN THE DRAWINGS.		
5.	THE ARCHITECT HAS NOT CONDUCTED A VISUAL SURVEY OF THE SITE AND IS NOT RESPONSIBLE FOR ANY UNDEVELOPED OR UNDISCOVERED OBSTRUCTIONS OR CONDITIONS WHICH MAY BE FOUND ON THE SITE.		
6.	THE ARCHITECT HAS NOT CONDUCTED A VISUAL SURVEY OF THE SITE AND IS NOT RESPONSIBLE FOR ANY UNDEVELOPED OR UNDISCOVERED OBSTRUCTIONS OR CONDITIONS WHICH MAY BE FOUND ON THE SITE.		
**APPROVED**

**RAJKANWAR AGARWAL**  
Member of the Institution of Architects  
Architectural Council of India/117910

**SIGNATURE OF ARCHITECT**  
RAJKANWAR AGARWAL  
ADDRESS: 1516, BANARAS MAIN ROAD, KOLKATA - 700017

**APPROVED**

**UPPAL SANTHA**  
Member of the Institution of Engineers  
Architectural Council of India/117910

**SIGNATURE OF STRUCTURAL ENGINEER**  
UPPAL SANTHA  
ADDRESS: 1516, BANARAS MAIN ROAD, KOLKATA - 700017

**APPROVED**

**Utpal Santha**

**PROJECT:**  
RESIDENTIAL PROJECT FOR THE DEVELOPMENT OF THE SITE AT 1516, BANARAS MAIN ROAD, KOLKATA - 700017.

**SCALE:**  
1/8" = 1'-0"

**ARCHITECT:**  
RAJKANWAR AGARWAL

653



1. The recipient of this document is advised that the information contained herein is confidential and is intended for the use of the recipient only. It is not to be disseminated to the public or other employees of the City of New Orleans.

2. The recipient is advised that the information contained herein is confidential and is intended for the use of the recipient only. It is not to be disseminated to the public or other employees of the City of New Orleans.

City of New Orleans  
 Office of the Mayor  
 100 Poydras Street  
 New Orleans, Louisiana 70112  
 Phone: (504) 525-1000  
 Fax: (504) 525-1001  
 Website: www.nola.gov

2012-10-11