



Location Plan

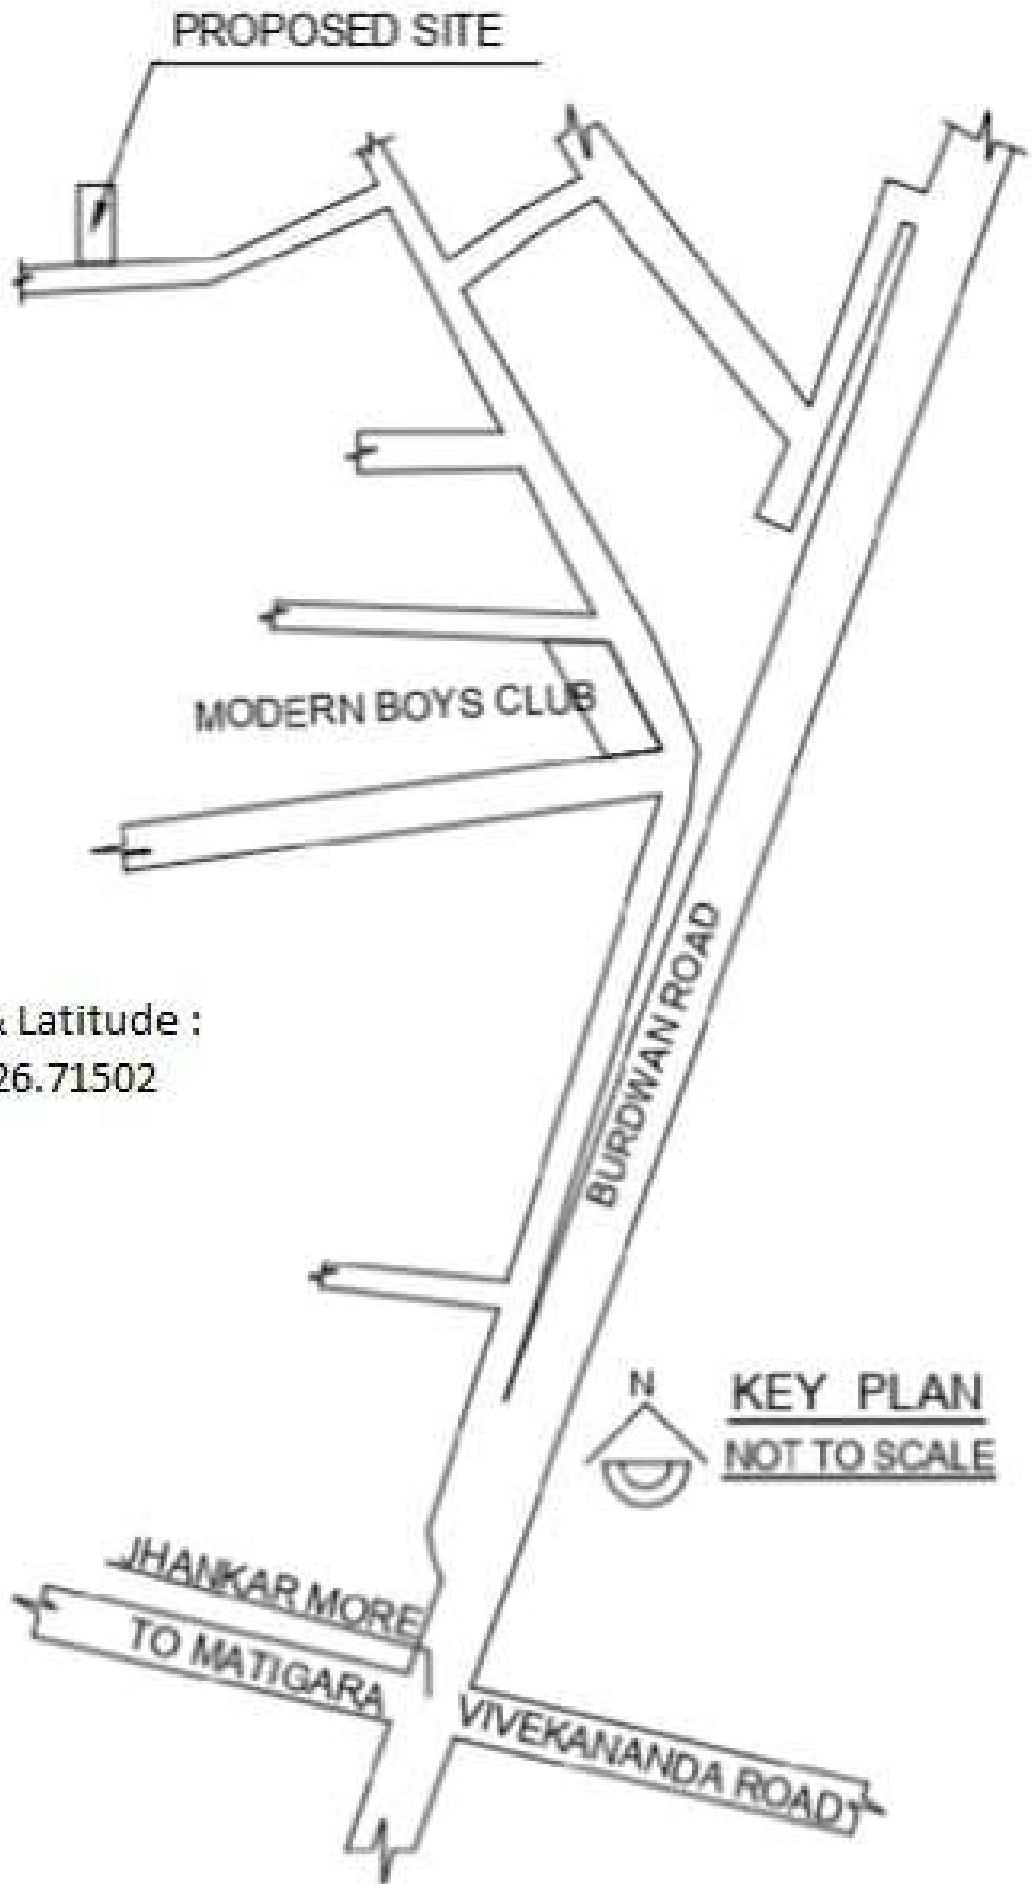

Longitude & Latitude :
88.41779 & 26.71502

G+2 STORIED BUILDING
 LAND OF LATE SHANTI RANJAN GHOSH

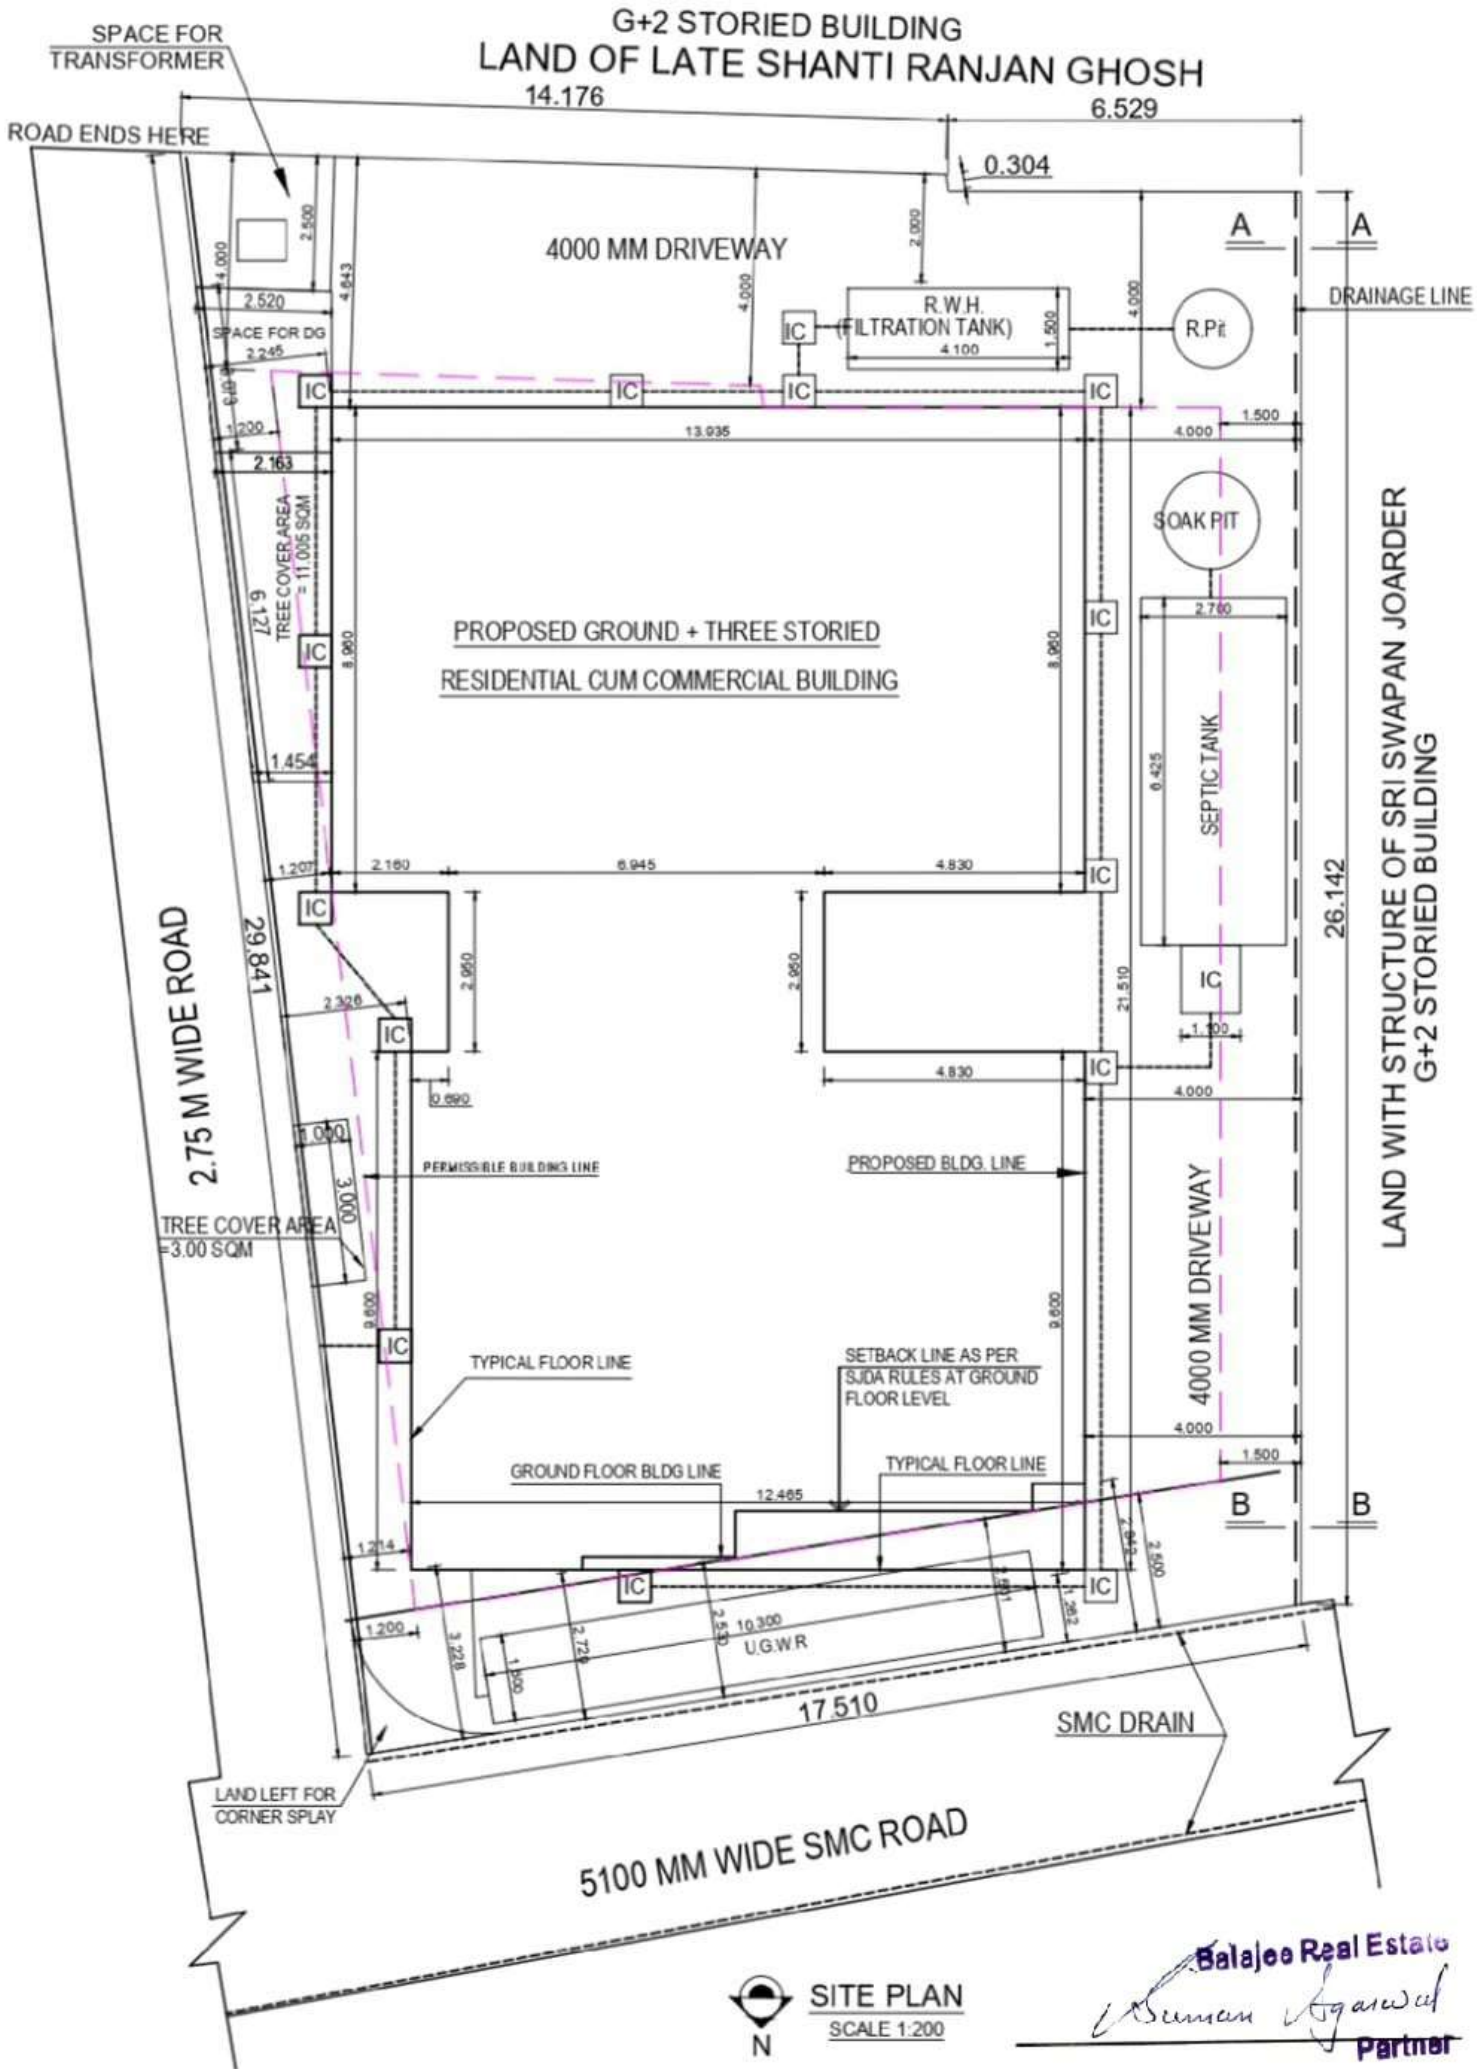

SITE PLAN
 SCALE 1:200

Balajee Real Estate
 Anurag Agarwal
 Partner