


SITE PLAN
SCALE : 1:400
LATITUDE :- 26°43'30.9"N
LONGITUDE:- 88°23'51.7"E
PROPOSED G+9 STORIED
COMMERCIAL DEVELOPMENT

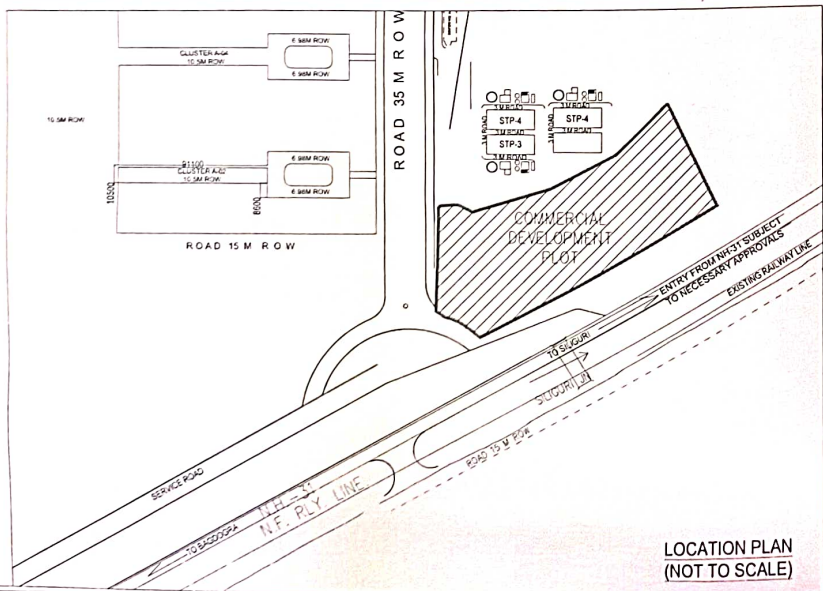

GENERAL NOTES:

- The owner shall provide the necessary details of the building.
Sanjay
Sanjay Bhandari
ARCHITECT
SKA CONSULTANT
NO. 11/12/2289

SKA DEVELOPER
SKA CONSULTANT
S.P.A CONSULTANT
ALFAT INTERNATIONAL ENGINEERING STUDIO
COMMERCIAL DEVELOPMENT
UTTARA KAN TOWNSHIP
NEW BANGALORE
SITE AND LOCATION PLAN
REVISIONS
REV NO DATE REMARKS
DRAWING STATUS
FOR INFORMATION
PROJECT STARTED 2021 SCALE 1:50 N
CHECKED: HIMANSHU DEALT HIMANSHU
DRAWING NO: A-2.00
21-02-2024