

PROJECT:
PROPOSED LOWER GROUND + UPPER GROUND +5TH
STORIED COMMERCIAL BUILDING

NAME OF OWNER
 1. DR. GOSHIA BEHARI DAS @ GOSHITHA BHARI
 S/O - LATE NIKUNJA BEHARI DAS @ NIKUN
 JABHARI DAS.

SITE LOCATION:
 EASTERN BYPASS AS-BHAKTINAGAR
 DIST. JALPAIGURI

SCHEDULE OF LAND/OF LAND
 = DABGRAM
 J.L. NO. - 02, 349 (B.S.), 14,61,59 (L.R.)
 KIATAN NO. - 459 / 1,59,3,597/8 (S), 528,571,
 SHEET NO. - 9 (R.S.), 8 (L.R.)
 PAKSAMA - KAKI BHUPAR
 DIST. - JALPAIGURI
 G.P. - UNDER DABGRAM - II

NOTE:
 1. ALL DIMENSIONS ARE IN METERS UNLESS OTHERWISE SPECIFIED.
 2. ALL EXTERNAL WALLS ARE 200MM THICK AND INTERNAL WALL
 ARE 125MM THICK UNLESS OTHERWISE NOTED.

DECLARATION OF OWNER:
 I, THE UNDERSIGNED, BEING THE PROPRIETOR OF THE ABOVE MENTIONED
 APPLICATION IN HIS ABSENCE BY ANY OTHER PERSONS, I HEREBY
 DECLARE THAT THE ABOVE MENTIONED BUILDING IS BEING CONSTRUCTED
 IN ACCORDANCE WITH THE ALL S.S. AS PER THE BUILDING PLAN
 APPROVED BY THE AUTHORITY AND AS APPROVED BY THE AUTHORITY.

DECLARATION OF ARCHITECT:
 I, THE UNDERSIGNED, BEING A REGISTERED ARCHITECT IN INDIA AND CERTIFIED THAT IT IS
 SAFE AND STABLE IN ALL RESPECTS.
 I HEREBY CERTIFY THAT THE ABOVE MENTIONED STRUCTURE
 IS BEING CONSTRUCTED IN ACCORDANCE WITH THE BUILDING PLAN
 APPROVED BY THE AUTHORITY AND AS APPROVED BY THE AUTHORITY
 AFTER BEYOND DATE OF TAKING OCCUPANCY CERTIFICATE.

SIGNATURE OF OWNER

 DR. GOSHIA BEHARI DAS

SIGNATURE OF ARCHITECT

 SANJIV PAREKH (REGISTERED ARCHITECT)

SIGNATURE OF STRUCTURAL ENGINEER

 SANJIV PAREKH (REGISTERED ARCHITECT)

DESIGNED AND CHECKED BY ME.

 SANJIV PAREKH (REGISTERED ARCHITECT)

SIGNATURE OF GEO-TECHNICAL ENGINEER

 SANJIV PAREKH (REGISTERED ARCHITECT)

DECLARATION OF ARCHITECT / L.B.S.:
 I, THE UNDERSIGNED, BEING A REGISTERED ARCHITECT IN INDIA AND CERTIFIED THAT IT IS
 SAFE AND STABLE IN ALL RESPECTS.
 I HEREBY CERTIFY THAT THE ABOVE MENTIONED STRUCTURE
 IS BEING CONSTRUCTED IN ACCORDANCE WITH THE BUILDING PLAN
 APPROVED BY THE AUTHORITY AND AS APPROVED BY THE AUTHORITY
 AFTER BEYOND DATE OF TAKING OCCUPANCY CERTIFICATE.

SIGNATURE OF ARCHITECT/L.B.S.

 SANJIV PAREKH (REGISTERED ARCHITECT)


SCALE: 1:100
 DATE: 03.05.23
 SHEET NO.: 00/08
 C.D. BY: K. K. ROY
 DRAWN BY: SNA

PROJECT:
 GREEN ARCHITECTURE CONSULTING ENGINEERS
 PVT. LTD.
F-108, 1ST FLOOR,
CITY CENTRE OFFICE
STILGUNT - 734010.

TITLE-UPPER GROUND FLOOR PLAN
 SIGNATURE OF ARCHITECT/L.B.S.

 SANJIV PAREKH (REGISTERED ARCHITECT)

SCALE: 1:100
 DATE: 03.05.23
 SHEET NO.: 00/08
 C.D. BY: K. K. ROY
 DRAWN BY: SNA



UPPER GROUND FLOOR PLAN
 SCALE 1:100

6.1 M. WIDE ROAD

18 M. WIDE EASTERN BYPASS