

8119/21

I. 8147/2021

5



पश्चिमबङ्ग पश्चिम बंगाल WEST BENGAL

G 2434781 G 243478

Visit Commission Case No. 1139/21

19.10.21  
 2-1985455/21  
 19-00 km.



NAUNIT CHACHAN

Vineeta chachan.  
 Chanda lui Agrawal.

Certified that the Document is admitted to Registration and the Signature Sheet and the Enorsement Sheet attached to this Document are part of this Doumori.

PAGE - 1

Addl. District Sub-Registrar  
 Bhakti Nagar, Jalpaiguri  
 21 OCT 2021

DEED OF SALE (CONVEYANCE)

Deed


No. 465 DATED 5/10/2021  
SOLD TO BGD Enterprises LLP  
OF Siliguri  
RUPEES 5000

*S. K. Sarkar*  
(S. K. Sarkar)  
STAMP VENDOR,  
A.D.S.R. Office, Siliguri  
L/No.8/197C


NAUNIT CHACHAN



NAUNIT CHACHAN

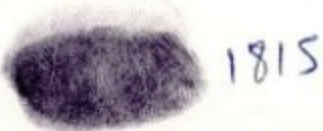

Vineeta chachan.

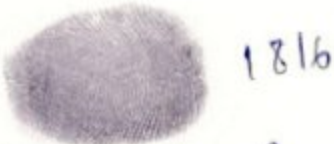

Chanda devi Agarwal



*f.*

Adml. District Sub-Registrar  
Jalpaiguri

19 OCT 2021

Raju Banerjee  
s/o Sri. Rabi Banerjee  
Rabindra nagar  
Jalpaiguri

NAUNIT CHAKRAN

Vinceta chakran.  
Chanda devi Aggarwal.

<b>Area of land sold by this deed:</b> <b>0.0165 Acre</b> <b>or</b> <b>1 Katha.</b>	
<b>Consideration</b>	<b>: Rs.11,52,000/-.</b>
<b>R. S. Khatian No.</b>	<b>: 455/2.</b>
<b>R. S. Plot No.</b>	<b>: 413.</b>
<b>L.R. Plot no.</b>	<b>: 238.</b>
<b>Mouza</b>	<b>: Dabgram.</b>
<b>P. S.</b>	<b>: Bhaktinagar.</b>
<b>R. S. Sheet No.</b>	<b>: 8 (Eight).</b>
<b>L. R. Sheet no.</b>	<b>: 14 (Fourteen).</b>
<b>J. L. No.</b>	<b>: 2 (Two).</b>
<b>District</b>	<b>: Jalpaiguri.</b>
<b><u>Area Falls within -</u></b> <b>Siliguri Municipal Corporation Area.</b>	

**THIS DEED OF SALE (CONVEYANCE) IS MADE ON**  
**THIS THE 19TH DAY OF THE MONTH**  
**OF OCTOBER, TWO THOUSAND**  
**AND TWENTY ONE (2021),**

**BETWEEN**

**BGD ENTERPRISES LLP, An Indian Limited Liability Partnership**  
being incorporated pursuant to section 12(1) of the Limited Liability  
Partnership Act, 2008 having its LLP Identification Number (LLP IN)-  
AAW-9651 of dated 07/05/2021 and having its office at Shiv Mandir  
Road, Punjabi Para, P.O. and P.S.-Siliguri, District-Darjeeling, in the

Deed



Addl. District Sub-Registrar  
Bhakti Nagar, Jalpaiguri

19 OCT 2021

NAVJIT CHACHAN

Vineeta Chachan.

Chanda Devi Agarwal

State of West Bengal, the said LLP being hereinafter represented by one of its Partners duly appointed vide resolution, **SRI CHIRAG GARG, SON OF SRI BIRENDRA KUMAR AGARWAL**, an Indian citizen, Hindu by religion, businessman by occupation, resident of Uttarayan, P.O. and P.S.-Matigara, District-Darjeeling, in the State of West Bengal and the said LLP being hereinafter referred to and called as **"THE PURCHASER"** or **"THE FIRST PARTY"** (Which name and expression shall, unless otherwise expressed or is excluded by or repugnant to the subject or context, be deemed to mean and include its designated partners, office-bearers, executors, successors-in-office, administrators, legal representatives and assigns) of the **ONE PART.** (I.T. PAN:-AAXFB9142R).

AND

- 1.SMT. VINEETA CHACHAN, Wife of Sri Pravin Chachan,
- 2.SMT. CHANDA DEVI, Wife of Sri Nabin Agarwal and
- 3.SRI NAVJIT CHACHAN, Son of Sri Omprakash Chachan,

All are Indian citizens, Hindu by religion, No.-1 and 2 are housewives by occupation and No.-3 is a businessman by occupation, all residents of Hakimpara, Siliguri, P.O. and P.S.-Siliguri, Pin Code-734001, District-Darjeeling, in the State of West Bengal, all 3 (three) persons named herein shall, hereinafter jointly and collectively, be referred to and called as **"THE VENDORS"** or **"THE SECOND PARTY"** (Which names and expressions shall, unless otherwise expressed or are excluded by or repugnant to the subject or context, be deemed to mean and include their legal heirs, successors, executors, administrators, legal representatives and assigns) of the **OTHER PART.** (I.T. PAN:-1.ACRPC5118N, 2.ADFPD8773R and 3.AEZPC0089G).

AND

*Self*  
WHEREAS one Bhim Prasad Thapa, Son of Amar Singh Thapa had been the sole, absolute and exclusive recorded owner of land being recorded in R. S. Khatian No.-455/2, comprised in Sheet No.-8, situated within Mouza-Dabgram, J. L. No.-2, P.S.-Bhaktinagar, District-Jalpaiguri, in the State of West Bengal and the name of the said Bhim Prasad Thapa has



h.

Addl. District Sub-Registrar  
Bhakti Nagar, Jalpaiguri

19 OCT 2021

WARRANT CHANCEAN

Vineeta Chachan.  
Chanda dei Agriwal

been found recorded in R. S. Khatian No.-455/2, situated within Mouza-Dabgram, District-Jalpaiguri as per the Revisional Settlement's finally published Record-of-Rights (ROR) prepared and finally published under section 44 (2A) of the West Bengal Estate Acquisition Act, 1953 and modified under section 47 of the said Act and the said, Bhim Prasad Thapa had also remained in absolute physical possession and peaceful occupation of the said land recorded in R. S. Khatian no.-455/2 having permanent, heritable and transferable right, title and interest therein without any disturbance, objection and/or interference from anybody whomsoever being free from all encumbrances and charges whatsoever.

AND

WHEREAS being such owner, the above-named Bhim Prasad Thapa then transferred by way of gift and also made over physical possession of all that piece or parcel of land measuring 1.07 Acre unto and in favour of his daughter one Pabitra Debi Gurung, wife of Dr. Pratap Singh Gurung by virtue of a registered deed of gift being registered at the office of the District Sub-Registrar, Jalpaiguri of dated 17/12/1955 and since the said gift, Pabitra Debi Gurung became the sole, absolute and exclusive owner of the said land measuring 1.07 Acre being recorded in R. S. Khatian no.-455/2, situated within Mouza-Dabgram, comprised in Sheet no.-8, P.S.-Bhaktinagar, District-Jalpaiguri and she also remained in her actual, khas and physical possession and peaceful occupation of the said land having permanent, heritable and transferable right, title and interest therein without any disturbance and/or interference from anybody whomsoever being free from all encumbrances and charges whatsoever.

AND

WHEREAS being such owner of land measuring 1.07 Acre, the above person, namely, Pabitra Debi Gurung then sold and transferred for valuable consideration and also made over physical possession of all that piece or parcel of land measuring 0.165 Acre out of her total land measuring 1.07 Acre unto and in favour of one Major Hari Prasad Dewan, son of late Harkadhoj Dewan by virtue of a registered deed of sale bearing document no.-2160 of dated 02/04/1970 duly entered in Book no.-I, Volume No.-27, from pages 278 to 284 for the year 1970

sell



7

State of New Jersey  
Department of Education

19 OCT 2021



NAVAT CHACHAN

Savitri Chachan.

Shanda dei Agrawal

being registered at the office of the District Sub-Registrar, Jalpaiguri and since the said purchase, the said Major Hari Prasad Dewan became the sole, absolute and exclusive owner of the said land measuring 0.165 Acre and he also remained in his actual, khas and physical possession and peaceful occupation of the said land having permanent, heritable and transferable right, title and interest therein without any disturbance, objection and/or interference from anybody whomsoever being free from all encumbrances and charges whatsoever.

AND

WHEREAS the above-named Major Hari Prasad Dewan, being owner of land measuring 0.165 Acre as described above, then sold and transferred for valuable consideration and also made over physical possession of all that piece or parcel of land measuring 0.165 Acre jointly unto and in favour of one Major Akalsing Thapa, son of late Jit Bahadur Thapa and another Smt. Savitri Thapa, wife of Akalsing Thapa by virtue of a registered deed of sale bearing document no.-2826 of dated 31/08/1982 duly entered in Book no.-I, Volume No.-37, from pages 185 to 193 for the year 1982 being registered at the office of the then 2<sup>nd</sup> Sadar Joint Sub-Registrar, Rajganj, District-Jalpaiguri and since the said purchase, Major Akalsing Thapa and Savitri Thapa remained the joint owners of land measuring 0.165 Acre having absolute physical possession without any disturbance or interference from anybody whomsoever being free from all encumbrances and charges whatsoever.

AND

WHEREAS being such owners of land measuring 0.165 Acre, the above persons, namely, Major Akalsing Thapa and Smt. Savitri Thapa then sold and transferred for valuable consideration and also made over physical possession of all that piece or parcel of land measuring 0.165 Acre unto and in favour of the vendors hereof vide three (3) separate registered deeds of sale, the details of which are given here-in-below:-

1. One being document No.-1916 of dated 24/03/1993 duly entered in Book No.-I for the year 1993 being registered at the office of the District Sub-Registrar, Jalpaiguri, District-Jalpaiguri unto and in favour of Smt.

sell



Handwritten signature in green ink.

Addl. District Sub-Registrar  
Bhakti Nagar, Jalpaiguri

19 OCT 2021

NAVIT CHACHAN

Vineeta Chachan  
Chanda Devi Aggarwal

Vineeta Chachan being the vendor No.-1 hereof and the said deed comprised of an area measuring 0.055 Acre and

2. Another being document No.-1007 of dated 24/03/1993 duly entered in Book No.-I for the year 1993 being registered at the office of the Additional District Sub-Registrar, Jalpaiguri, District-Jalpaiguri unto and in favour of Smt. Chanda Devi being the vendor No.-2 hereof and the said deed comprised of an area measuring 0.055 Acre.

3. Another being document No.-1910 of dated 24/03/1993 duly entered in Book No.-I for the year 1993 being registered at the office of the District Sub-Registrar, Jalpaiguri, District-Jalpaiguri unto and in favour of Sri Navnit Chachan being the vendor No.-3 hereof and the said deed comprised of an area measuring 0.055 Acre,

And in view of the above purchases, the vendors hereof became the absolute and exclusive owners of land measuring 0.165 Acre, each having ownership upon land measuring 0.055 Acre and since their said purchases, the vendors hereof have also been in their absolute physical possession and peaceful occupation of the said land measuring in total 0.165 Acre having permanent, heritable and transferable right, title and interest therein and free, clear and marketable title without any disturbance or interference from anybody whomsoever being free from all encumbrances and charges whatsoever.

The vendors hereof although purchased their individual area comprising land measuring 0.055 Acre vide three separate registered deeds as referred above, the individual area of each of the vendors hereof is situated side by side being adjacent to each-other's area making a compact plot of land having aggregate area of land measuring 0.165 Acre and the vendors have been in absolute physical possession of their total area of land measuring 0.165 Acre collectively.

AND

WHEREAS being such owners, the vendors hereof then got their respective names mutated and/or recorded into the records of the B. L. & L. R. O., Rajganj, District-Jalpaiguri for the aforesaid land and three

*del*



Handwritten signature in green ink.

Addl. District Sub-Registrar  
Bhakti Nagar, Jalpaiguri

19 OCT 2021

NAVIT CHAKRAN

Vineeta Chakran  
Chanda devi Agastwal

separate new L. R. Khatians bearing Nos.-349 (in the name of vendor no.-1 hereof), 348 (in the name of vendor no.-2 hereof) and 350 (in the name of vendor no.-3 hereof) have been opened in the names of the vendors comprising the said land and the names of the vendors hereof have also been published as Record-of-Rights (ROR) finally framed and finally published under the West Bengal Estate Acquisition Act, 1953 (W. B. Act I of 1953) and the vendors hereof continued to have absolute saleable right and good title upon the said land to which the below-scheduled land has also been a part and parcel and the said land has also been free from all encumbrances and charges whatsoever.

AND

WHEREAS in view of the aforesaid facts, the vendors or the second party hereof are at present the absolute owners of all that piece or parcel of land measuring 0.165 Acre to which the land described within the "Schedule" given below has also been a part and parcel and the said land of the vendors hereof is also well demarcated and the vendors have also got saleable right upon the said land measuring 0.165 Acre being free from all encumbrances and charges whatsoever.

AND

WHEREAS the vendors hereof, being in need of money for their own developmental plans and schemes and for investment of fund elsewhere, have now firmly and finally decided to sell all that piece or parcel of land measuring 0.165 Acre owned by them as described above and the vendors have been looking for some genuine buyer/s for the said landed property to buy. The vendors then came to know about the intension of the first party hereof through some of their well-wishers and offered all that piece or parcel of land measuring 0.0165 Acre out of their total land measuring 0.165 Acre by this deed of sale and the said land measuring 0.0165 Acre being offered to the purchasers to buy is fully described within the "Schedule" given below and butted and bounded within the boundaries given within the said Schedule and the vendors have put the said offer before the first party hereof at a monetary consideration amounting to Rs.11,52,000/- (Rupees eleven lakh and fifty two thousand only) for the said land measuring 0.0165 Acre.

2002



१९

Joint Dist. Sub-Registrar  
Bhakti Nagar, Jaipur

19 OCT 2021

NAUNIT CHACHAN

Vineeta Chachan.  
Chanda Devi Agrawal

The vendors hereof at the time of placing the aforesaid offer and/or proposal before the purchaser hereof, also declare that the below-scheduled land is neither vested in the State nor is liable to be vested in the State in terms of the provisions of the West Bengal Estate Acquisition Act, 1953 and the West Bengal Land Reforms Act, 1955. This is further declared by the vendors hereof that there is no Bargadar and/or share-cropper in the said below-scheduled land and there is no co-sharer in the below-scheduled land except the vendors executing this deed of sale.

The vendors hereof further declare that they are not at all under any undue influence, wrongful impression or coercion or pressure while executing this deed and they have fairly executed upon payment of consideration money to them by the purchaser hereof.

This is furthermore declared by The Vendors hereof that there is no bar by Court order or any other statutory authority prohibiting The Vendors from transferring and/or alienating the subject property or any part thereof by way of sale.

The Vendors also declare that the landed property sold by this deed of sale is owned by them and the same is within the permissible limit under the Land Ceiling Act for the time being in force.

The said land is offered for sale to the purchaser hereof by the vendors after disclosing the aforesaid facts relating thereto and declaring the same being free from all encumbrances and charges whatsoever.

AND

WHEREAS the purchaser hereof being in need of a suitable plot of land within the locality where the below-scheduled land is situated, on being coming into contact with the second party hereof, got the offer to buy the said below-scheduled land of the second party after being made known about the facts relating thereto. The purchaser hereof, then relying on the aforesaid statements of the vendors, has accepted the aforesaid offer and agreed to purchase the said below-scheduled land measuring 0.0165 Acre from the vendors, at or for the aforesaid consideration amounting to Rs.11,52,000/- (Rupees eleven lakh and fifty two thousand only) paid to the vendors hereof against the purchase of the said below-scheduled land being free from all encumbrances and charges whatsoever.

del



Handwritten signature in green ink.

Addl. District Sub-Registrar  
Bhakti Nagar, Jajpauri

19 OCT 2021



MAHANT CHACHAN

Siveta chachan  
Chandani Agarwal

AND

WHEREAS the parties herein, mutually considering the price of the below-scheduled land so offered by the vendors and duly accepted by the purchaser as fair, reasonable and highest in the prevailing market, the vendors have thus firmly and finally agreed to sell their below-scheduled land to the purchaser hereof and the said purchaser has agreed to purchase the same at the aforesaid monetary consideration amounting to Rs.11,52,000/- (Rupees eleven lakh and fifty two thousand only).

AND

WHEREAS in view of the above, the purchaser has paid the aforesaid sum of Rs.11,52,000/- (Rupees eleven lakh and fifty two thousand only) to the vendors hereof collectively for which the vendors acknowledge the receipt. The purchaser has paid the consideration money against purchase of the below-scheduled landed property measuring 0.0165 Acre and the second party or the vendors hereof have made themselves present to execute this deed of sale to convey good title and all rights lying in the below-scheduled landed property unto and in favour of the purchaser hereof.

**NOW THIS INDENTURE OF SALE WITNESSETH** that in pursuance of the aforesaid offer, acceptance, free consent and in consideration of the sum amounting to Rs.11,52,000/- (Rupees eleven lakh and fifty two thousand only) paid on or before the day of these presents as per memo of consideration attached hereto by the purchaser to the vendors, (the receipt whereof the vendors do hereby acknowledge as having received and the said vendors also grant full discharge to the purchaser from the payment thereof), the vendors DO hereby convey, assign, sell and transfer their said below-scheduled land together with all their right, title, interests, hereditaments, liberties, easements, trees and fences etc., whatsoever in any way belonging to or reputed to belong therewith and make over possession thereof unto and in favour of the purchaser hereof absolutely and forever TO HAVE AND TO HOLD the same as an absolute estate by the purchase as exclusive owner thereof, peaceably and quietly, with permanent, heritable and transferable right and without any claim, objection, interference from any person or persons

Del



1/1

Addl. District Sub-Registrar  
Bhakti Nagar, Jalpaiguri

19 OCT 2021

NAWIT CHACHAN

Sineeta Chachan  
Shanku devi Agrawal

or party claiming under the vendors hereof, subject to the payment of land revenue to the superior landlord now the Government of West Bengal, represented by the B. L. & L. R. O., Rajganj, District-Jalpaiguri.

The vendors hereof further declare that the interests which the vendors profess to transfer hereby subsists as on the date of these presents and that there exists no previous transfer, mortgage, lease, contract for sale or otherwise by the vendors in favour of any other person or party respecting the said below-scheduled land or any part thereof and that the property hereby transferred, expressed or intended so to be, suffers from no defect of title and the recitals made hereinabove are all true and in the event of any contrary is proved, the vendors will be liable for false recitals and will also be liable to make good the loss or injury which the purchaser may suffer or sustain in consequence/s thereof. This is further declared by The Vendors hereof that there has been no prejudicial act by them at any point of time being executed or knowingly suffered and they have not been a party or privy to any act, deed, matter with respect to the below-scheduled land or any part thereof which may impeach, encumber and/or affect the title of the said land.

The vendors hereof, furthermore covenant with the purchaser that if for any defect of title of the said below-scheduled land or for any act done or suffered to be done by the vendors, the purchaser be deprived of ownership or of possession of the said below-scheduled land or any part thereof in future, then the vendors will return to the purchaser the full or proportionate part of the consideration money as the case may be together with an interest at the rate of rupees eighteen percent per annum from the date of such deprivation of ownership or of possession of the said below-scheduled land or any part thereof and the vendors will also pay adequate compensation to the purchaser for any other loss or injury which the purchaser may suffer or sustain resulting there from.

**THE VENDORS HEREOF** further declare and agree that the vendors will also, from time to time upon the request and on demand of the purchaser or its successors, administrators and assigns, execute all such acts, deeds and/or things whatsoever for further and more perfectly assigning the below-scheduled property and every part thereof unto and in favour of the purchaser hereof or its successors, administrators,

well



Handwritten signature in green ink.

Addl. District Sub-Registrar  
Bhakti Nagar, Jalpaiguri

19 OCT 2021

NAWUT CHACHAN

Siveta chachan.  
Chanda dei Agman

representatives and assigns and placing the LLP being the purchaser hereof in possession of the same according to the true and intent meaning of this Deed of Sale (Conveyance) as shall and may reasonably be required.

**“SCHEDULE OF THE LAND SOLD BY THIS DEED”**

All that piece or parcel of land measuring **0.0165 (Zero point zero one six five) Acre or 1 (One) Katha** out of total land measuring 0.165 Acre or 16.5 Decimal as owned and possessed by the vendors hereof is fully **SOLD** to the purchaser hereof.

The aforesaid area of land measuring 0.0165 Acre is recorded in **R. S. Plot No.-413 (Four hundred and thirteen) [L. R. Plot No.-238 (Two hundred and thirty eight)]** corresponding to its **R. S. Khatian No.-455/2 [L. R. Khatian Nos.-349, 348 and 350]**, situated within **MOUZA-DABGRAM**, comprised in **R. S. Sheet No.-8 (Eight) [L. R. Sheet No.-14 (Fourteen)]**, J. L. No.-2 (Two), Paragana-Baikunthapur, within the jurisdiction of P.S.-Bhaktinagar, Additional District Sub-Registry office-Bhaktinagar, Block-Rajganj, within the limits of Siliguri Municipal Corporation Area, Ward No.-XXXXIII (43), District-Jalpaiguri, in the State of West Bengal. The recorded classification of the sold land is Bastu and the proposed use of the sold land is Bastu and the same is at present vacant. The sold property is said to have been situated Upper Bhanunagar.

The aforesaid land measuring 0.0165 Acre sold by this deed is butted and bounded as follows: -

- By the North :- 31 feet wide pucca road.
- By the South :- Land of purchaser hereof.
- By the East :- Land of Major Nari Prasad Dewan.
- By the West :- Sold land & house of Wing Commander K. C. Mukherjee.

The site plan of the sold land is prepared by a qualified surveyor (Amin) upon a separate sheet and the same is enclosed to this deed of sale which shall always form part of this deed of sale.

del.



৯

Joint District Sub-Registrar  
Bhaktinagar, Jalpaiguri

19 OCT 2021

The photograph and the impressions of all fingers of both hands of the vendors hereof and that of the purchaser hereof (One of the partners of the LLP) are duly affixed upon separate sheets enclosed with this deed of sale which shall always form part of this Deed of Sale (Conveyance).

**IN WITNESS WHEREOF** the vendors or the second party hereof, in their good health and conscious minds, have set and subscribed their hands on this **DEED OF SALE** on the day, month and year as first above-written.

WITNESSES:

1. Raju Banerjee  
Sosi. Rabi Banerjee  
Rabindra nagar  
Jalpaiguri

NAVJIT CHACHAN

Vineeta chachan.

2. Pravin Chachan  
s/o Late Santalall Agarwal,  
Flat no 2A Pine View,  
Mayfair Gardens, Panjabipara  
Siliguri

Charu devi Agarwal

THE VENDORS.  
====

Drafted, read over and explained by me and printed in my office.



(SANJAY KUMAR MARODIA)  
ADVOCATE: : SILIGURI  
REGN. NO. 849/840/92.



Handwritten signature in green ink.

Adtl. District Sub-Registrar  
Bhakti Nagar, Jalpaiguri

19 OCT 2021



## MEMO OF CONSIDERATION

Received from within named purchaser or the first party, a sum of Rs.11,52,000/- (Rupees eleven lakh and fifty two thousand only) as full consideration against sale of land measuring 0.0165 Acre as described within the "Schedule" given above as per receipt signed herein.

IN WITNESS WHEREOF THE VENDORS OR THE SECOND PARTY HEREOF, in their good health and conscious minds, have signed this memo of consideration/receipt on this the 19th day of the month of October, 2021.

### WITNESSES:

1. Raju Banerjee  
s/o Sri. Rabi Banerjee  
Rabindra nagar  
Jalpaiguri
2. Pranis Chachan  
s/o Late Santalall Agarwal  
Flat no 2A Prio Vies, Mayfair  
Gardens, Punjabi puna,  
Siliguri -

NAJNIT CHACHAN

Vineeta chachan.

Chanda dai Agarwal

Signatures on memo of consideration.



2

Addl. District Sub-Registrar  
Bhakti Nagar, Jalpaiguri


19 OCT 2021

**NAME OF THE PURCHASER. :-**  
 BGD ENTERPRISES LLP.  
 OFFICE AT SHIV MANDIR ROAD,  
 PUNJABI PARA, P.O. & P.S. SILIGURI,  
 DIST. DARJEELING,  
**REPRESENTED BY ONE OF ITS PARTNERS. :-**  
 SRI CHIRAG GARG.  
 S/O. SRI BIRENDRA KUMAR AGARWAL.  
 RESIDENT OF UTRAYAN,  
 P.O. & P.S. MATIGARA,  
 DIST. DARJEELING

**NAME OF THE VENDORS. :-**  
 1) SMT. VINEETA CHACHAN,  
 W/O. SRI PRAVIN CHACHAN,  
 2) SMT. CHANDA DEVI,  
 W/O. SRI NABIN AGARWAL AND  
 3) SRI NAVNIT CHACHAN,  
 S/O. SRI OMPRAKASH CHACHAN,  
 ALL RESIDENTS OF HAKIMPARA, SILIGURI,  
 P.O. AND P.S. SILIGURI, PIN CODE-734001,  
 DISTRICT-DARJEELING.


**LAND SCHEDULE. :-**  
 MOUZA. :- DABGRAM,  
 J. L. NO. :- 2,  
 SHEET NO. :- R.S. 8, L.R. 14  
 PARGANA. :- BAIKUNTHAPUR.  
 P.S. :- BHAKTINAGAR,  
 DIST. :- JALPAIGURI.  
 WARD NO. :- 43 (SMC)

**LAND AREA.:- 0.0165 ACRE.**

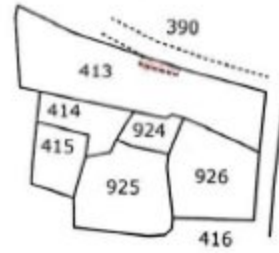

PART TRACE MAP OF MOUZA DABGRAM, J. L. NO. 2,  
 SHEET NO. R.S. 8, P.S. BHAKTINAGAR, DIST. JALPAIGURI,  
 SCALE. :- 16" = 1 MILE, PROPOSED PLOT SHOWN

AREA STATEMENT :-				
KHATIAN NO.		PLOT NO.		AREA IN
R.S.	L.R.	R.S.	L.R.	AREA
455/2	348, 349 & 350	413	238	0.0165
TOTAL AREA.:- 0.0165				

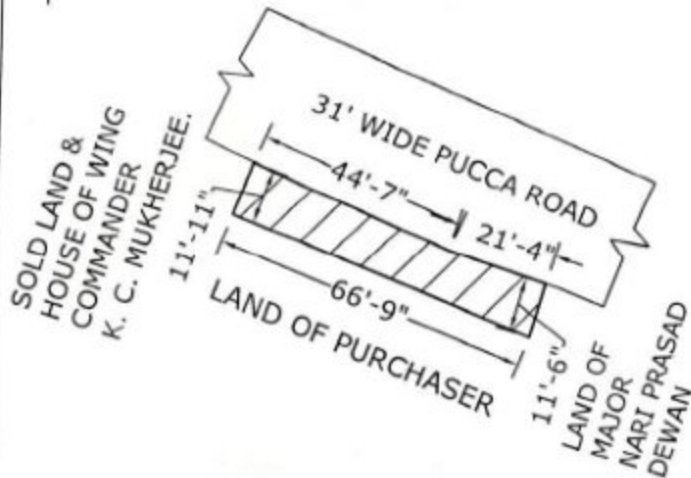

NAVNIT CHACHAN

Vineeta chachan.

Chanda devi Agarwal

SIGNATURE OF THE VENDORS.  
 DRAWN BY.:-

M. Acharya  
 Surveyor  
 Regd No. 15414/

SITE PLAN.  
 SCALE.:- 1" = 40'-0"














*[Handwritten signature in green ink]*

ADDL. DEPT. SUB-REGISTRAR  
BHAKTINAGAR, DIST. JALPAIGURI

19 OCT 2021

## EXECUTANT / CLAIMANT SHEET

PHOTO		Thumb	Fore Finger	Middle Finger	Ring Finger	Little Finger
 <i>chirag garg</i>	Left Hand					
	Right Hand					

BGD ENTERPRISES LLP

*chirag garg*  
 Authorised Signatories

\_\_\_\_\_  
 Signature

PHOTO		Thumb	Fore Finger	Middle Finger	Ring Finger	Little Finger
Full Signature of the Person	Left Hand					
	Right Hand					

\_\_\_\_\_  
 Signature



३१

Addl. District Sub-Registrar  
Shakti Nagar, Jalpaiguri












19 OCT 2021

## EXECUTANT / CLAIMANT SHEET

PHOTO		Thumb	Fore Finger	Middle Finger	Ring Finger	Little Finger
 NAWJIT CHACHAN	Left Hand					
	Right Hand					

NAWJIT CHACHAN

Signature

PHOTO		Thumb	Fore Finger	Middle Finger	Ring Finger	Little Finger
 Vineeta Chachan	Left Hand					
	Right Hand					

Vineeta chachan.

Signature














Addl. District Sub-Registrar  
Bhakti Nagar, Jaipur

19 OCT 2021

• 10/21



## EXECUTANT / CLAIMANT SHEET

PHOTO		Thumb	Fore Finger	Middle Finger	Ring Finger	Little Finger
	Left Hand					
	Right Hand					

Chanda Devi Agarwal.

Signature

PHOTO		Thumb	Fore Finger	Middle Finger	Ring Finger	Little Finger
Full Signature of the Person	Left Hand					
	Right Hand					

\_\_\_\_\_  
Signature



  
Asst. District Sub-Registrar  
Bhakti Nagar, Jaipur

19 OCT 2021



ई- स्थायी लेखा संख्या कार्ड  
e - Permanent Account Number (e-PAN) Card  
AAXFB9142R

नाम / Name BGD ENTERPRISES LLP

निगमन/गठन की तारीख  
Date of Incorporation / Formation 07/05/2021



Signature Not  
Verified

Digitally signed by  
Income Tax Deptl.  
Date: 2021.06.10 07:43:06 IST

- ✓ Permanent Account Number (PAN) facilitate Income Tax Department linking of various documents, including payment of taxes, assessment, tax demand tax arrears, matching of information and easy maintenance & retrieval of electronic information etc. relating to a taxpayer. स्थायी लेखा संख्या (पैन) एक करदाता से संबंधित विभिन्न दस्तावेजों को जोड़ने में आयकर विभाग को सहायक होता है, जिसमें करों के भुगतान, आकलन, कर मांग, टैक्स बकाया, सूचना के मिलान और इलेक्ट्रॉनिक जानकारी का आसान रखरखाव व बहाली आदि भी शामिल है।
- ✓ Quoting of PAN is now mandatory for several transactions specified under Income Tax Act, 1961 (Refer Rule 114B of Income Tax Rules, 1962) आयकर अधिनियम, 1961 के तहत निर्दिष्ट कई लेनदेन के लिए स्थायी लेखा संख्या (पैन) का उल्लेख अब अनिवार्य है (आयकर नियम, 1962 के नियम 114B, का संदर्भ लें)
- ✓ Possessing or using more than one PAN is against the law & may attract penalty of upto Rs. 10,000. एक से अधिक स्थायी लेखा संख्या (पैन) का रखना या उपयोग करना, कानून के विरुद्ध है और इसके लिए 10,000 रुपये तक का दंड लगाया जा सकता है।
- ✓ The PAN Card enclosed contains Enhanced QR Code which is readable by a specific Android Mobile App. Keyword to search this specific Mobile App on Google Play Store is "Enhanced QR Code Reader for PAN Card. संलग्न पैन कार्ड में एनहांस क्वोड शामिल है जो एक विशिष्ट एंड्रॉइड मोबाइल ऐप द्वारा पठनीय है। Google Play Store पर इस विशिष्ट मोबाइल ऐप को खोजने के लिए कीवर्ड "Enhanced QR Code Reader for PAN Card" है।

Gut

आयकर विभाग  
INCOME TAX DEPARTMENT



भारत सरकार  
GOVT. OF INDIA

स्थायी लेखा संख्या कार्ड  
Permanent Account Number Card

AAXFB9142R

नाम / Name  
BGD ENTERPRISES LLP

निगमन/गठन की तारीख  
Date of Incorporation/Formation  
07/05/2021



इस कार्ड के खोने/पाने पर कृपया सूचित करें/लौटारें:  
आयकर पैन सेवा इकाई, एन एस डी एल  
5 वीं मंजिल, मंत्री स्टर्लिंग,  
प्लॉट नं. 341, सर्वे नं. 997/8,  
मॉडल कॉलोनी, दीप बंगला चौक के पास,  
पुणे - 411 016.

If this card is lost / someone's lost card is found,  
please inform / return to :

Income Tax PAN Services Unit, NSDL  
5th Floor, Mantri Sterling,  
Plot No. 341, Survey No. 997/8,  
Model Colony, Near Deep Bungalow Chowk,  
Pune - 411 016.

Tel: 91-20-2721 8080, Fax: 91-20-2721 8081  
e-mail: tininfo@nsdl.co.in

Electronically issued and Digitally signed ePAN is a valid mode of issue of Permanent Account Number (PAN) post amendments in clause (c) in the Explanation occurring after sub-section (8) of Section 139A of Income Tax Act, 1961 and sub-rule (6) of Rule 114 of the Income Tax Rules, 1962. For more details, [click here](#)

BGD ENTERPRISES LLP

chirag gang

10





भारत सरकार  
Government of India

भारतीय विशिष्ट पहचान प्राधिकरण  
Unique Identification Authority of India


नामांकन क्रम/ Enrolment No.: 0648/00780/56873

Download Date: 11/05/2021

To  
चिराग गार्ग  
Chirag Garg  
C/O Birendra Kumar Agarwal  
A-1202 BARSANA  
BLOCK-A, Uttarayan Township  
SILIGURI  
Matigara  
Matigara  
Darjeeling West Bengal - 734010  
9733923333

Issue Date: 24/01/2020

Signature Not Verified  
UNIQUE IDENTIFICATION  
AUTHORITY OF INDIA  
Date: 2021/05/11 09:58:59

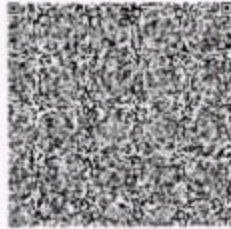

आपका आधार क्रमांक / Your Aadhaar No. :

**3467 0056 6524**

VID : 9175 6275 5013 7541

मेरा आधार, मेरी पहचान



भारत सरकार  
Government of India



Download Date: 11/05/2021



चिराग गार्ग  
Chirag Garg  
जन्म तिथि/DOB: 22/08/1991  
पुरुष/ MALE

Issue Date: 24/01/2020

**3467 0056 6524**

VID : 9175 6275 5013 7541

मेरा आधार, मेरी पहचान



Government of India



### सूचना

- आधार पहचान का प्रमाण है, नागरिकता का नहीं।
- सुरक्षित QR कोड / ऑफलाइन XML / ऑनलाइन ऑथेंटिकेशन से पहचान प्रमाणित करें।
- यह एक इलेक्ट्रॉनिक प्रक्रिया द्वारा बना हुआ पत्र है।

### INFORMATION

- Aadhaar is a proof of identity, not of citizenship.
- Verify identity using Secure QR Code/ Offline XML/ Online Authentication.
- This is electronically generated letter.

- आधार देश भर में मान्य है।
- आधार कई सरकारी और गैर सरकारी सेवाओं को पाना आसान बनाता है।
- आधार में मोबाइल नंबर और ईमेल ID अपडेट रखें।
- आधार को अपने स्मार्ट फोन पर रखें, mAadhaar App के साथ।

- Aadhaar is valid throughout the country.
- Aadhaar helps you avail various Government and non-Government services easily.
- Keep your mobile number & email ID updated in Aadhaar.
- Carry Aadhaar in your smart phone – use mAadhaar App.




भारतीय विशिष्ट पहचान प्राधिकरण  
Unique Identification Authority of India



पता:  
C/O बिरेंद्र कुमार अग्रवाल, ए-1202 बरसाना, ब्लॉक-ए, उत्तोरयान टाउनशिप, सिलिगुरी, मातिगारा, दार्जीलिंग, वेस्ट बंगाल - 734010

Address:  
C/O Birendra Kumar Agarwal, A-1202 BARSANA, BLOCK-A, Uttarayan Township, SILIGURI, Matigara, Darjeeling, West Bengal - 734010

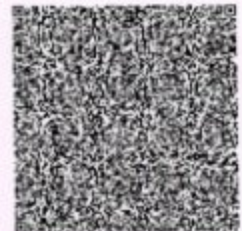

**3467 0056 6524**

VID : 9175 6275 5013 7541

1047

help@uidai.gov.in

www.uidai.gov.in

chirag garg





ভারতের নির্বাচন কমিশন  
পরিচয় পত্র  
ELECTION COMMISSION OF INDIA  
IDENTITY CARD

XEQ1212703



নির্বাচকের নাম : চিরাগ গর্গ  
Elector's Name : Chirag Garg  
পিতার নাম : বিরেন্দ্র আগরওয়াল  
Father's Name : Birendra Agarwal  
লিঙ্গ/Sex : পুং/ M  
জন্ম তারিখ : 22/08/1991  
Date of Birth :

XEQ1212703

ঠিকানা:  
রাজেন চহেত্রী মোড়, শিলিগুড়ি বিটও  
কর্পোরেশন, শিলিগুড়ি, দার্জিলিং, 734001

Address:  
RAJEN CHHETRI MORE, SILIGURI (M  
CORP.), SILIGURI, DARJEELING, 734001

*Chirag*

Date: 16/09/2010

26-শিলিগুড়ি নির্বাচন কেন্দ্রের নির্বাচন নিয়ন্ত্রক অফিসের  
স্বাক্ষরের অনুলিপি  
Facsimile Signature of the Electoral  
Registration Officer for  
26-Siliguri Constituency

কোন পরিবর্তন হলে নতুন ঠিকানা দেয়ার সিদ্ধি করা কোন নতুন  
সময়সহ নতুন পত্রিকা পরিবর্তন প্রক্রিয়ায় জমা দিতে হবে এই  
পত্রিকাগুলোর একটি ইত্যাদি  
In case of change in address mention the Card No.  
in the relevant Form for including your name in the  
roll at the changed address and to obtain the card  
with your number

chirag garg  
chirag garg.





आयकर विभाग  
INCOME TAX DEPARTMENT



भारत सरकार  
GOVT. OF INDIA

ई- स्थायी लेखा संख्या कार्ड  
e - Permanent Account Number (e-PAN) Card  
AEZPC0089G

नाम / Name	NAVNIT CHACHAN
पिता का नाम / Father's name	SANTALALL AGARWALA
जन्म की तारीख / Date of Birth	13/02/1973
लिंग / Gender	Male



*Navnit Chachan*

हस्ताक्षर / Signature



Signature valid

Digitally signed by  
Income Tax Deptt.  
Date: 2021.07.31 10:56 IST

- ✓ Permanent Account Number (PAN) facilitate Income Tax Department linking of various documents, including payment of taxes, assessment, tax demand tax arrears, matching of information and easy maintenance & retrieval of electronic information etc. relating to a taxpayer. स्थायी लेखा संख्या (पैन) एक कदमता से संबंधित विभिन्न दस्तावेजों को जोड़ने में आयकर विभाग को सहायक होता है, जिसमें करों के भुगतान, आकलन, कर मांग, टैक्स बकाया, सूचना के मिलान और इलेक्ट्रॉनिक जानकारी का आसान रखरखाव व बाह्यतृतीयों को भी शामिल है।
- ✓ Quoting of PAN is now mandatory for several transactions specified under Income Tax Act, 1961 (Refer Rule 114B of Income Tax Rules, 1962) आयकर अधिनियम, 1961 के तहत निर्दिष्ट कई लेनदेन के लिए स्थायी लेखा संख्या (पैन) का उल्लेख अनिवार्य है। (आयकर नियम, 1962 के नियम 114B. का संदर्भ लें)
- ✓ Possessing or using more than one PAN is against the law & may attract penalty upto Rs. 10,000. एक से अधिक स्थायी लेखा संख्या (पैन) का रखना या उपयोग करना कानून के विरुद्ध है और इसके लिए 10,000 रुपये तक का दंड लगाया जा सकता है।
- ✓ The PAN Card enclosed contains Enhanced QR Code which is readable by a specific Android Mobile App. Keyword to search this specific Mobile App on Google Play Store is "Enhanced QR Code Reader for PAN Card". स्थायी पैन कार्ड में एनहांसड क्यूआर कोड शामिल है जो एक विशिष्ट एंड्रॉइड मोबाइल ऐप द्वारा पठनीय है। Google Play Store पर इस विशिष्ट मोबाइल ऐप को खोजने के लिए कीवर्ड "Enhanced QR Code Reader for PAN Card" है।

आयकर विभाग  
INCOME TAX DEPARTMENT

भारत सरकार  
GOVT. OF INDIA

स्थायी लेखा संख्या कार्ड  
Permanent Account Number Card  
AEZPC0089G

नाम / Name  
NAVNIT CHACHAN

पिता का नाम / Father's Name  
SANTALALL AGARWALA

जन्म की तारीख / Date of Birth  
13/02/1973

*Navnit Chachan*  
हस्ताक्षर / Signature

इस कार्ड के खोने/पाने पर कृपया सूचित करें/सीक्रेट:-  
आयकर पैन सेवा इकाई, एन टी डी यूए  
5 वीं फ्लोर, मन्त्री स्टर्लिंग,  
प्लॉट नं. 341, सर्वे नं. 997/3,  
मॉडल कॉलोनी, नूर दीप बंगलाव चौक,  
पुणे - 411 016.

If this card is lost / someone's lost card is found,  
please inform / return to :  
Income Tax PAN Services Unit, NSDL,  
5th Floor, Mantri Sterling,  
Plot No. 341, Survey No. 997/3,  
Model Colony, Near Deep Bungalow Chowk,  
Pune - 411 016.  
Tel: 91-20-2721 8090, Fax: 91-20-2721 5081  
e-mail: tnatinfo@nsdl.co.in

Electronically issued and Digitally signed ePAN is a valid mode of issue of Permanent Account Number (PAN) post amendments in clause (c) in the Explanation occurring after sub-section (8) of Section 139A of Income Tax Act, 1961 and sub-rule (8) of Rule 114 of the Income Tax Rules, click here

10

THE UNIVERSITY OF CHICAGO  
LIBRARY





भारतीय विशिष्ट पहचान प्राधिकरण  
भारत सरकार  
Unique Identification Authority of India  
Government of India



అభిమాన/Enrolment No.: 2017/00009/21854

Date: 08/12/2016

Navnit Chachan (నవనీత చాచన్)  
S/O Santalal Agarwal, B-504 APARNA HEIGHTS,  
BOTANICAL GARDEN ROAD, KONDAPUR,  
Hyderabad, Rangareddi,  
Andhra Pradesh - 500084

సమాచారం

ఆధార్ గుర్తింపును ధృవీకరణ, పౌరసత్వానికి కాదు.  
గుర్తింపును ధృవీకరణ ఆన్‌లైన్ అసెంటికేషన్ ద్వారా పొందవచ్చు.  
ఇది ఎలక్ట్రానిక్ పద్ధతిలో వ్రాయబడిన లేఖ.

మీ ఆధార్ సంఖ్య/ Your Aadhaar No.:

4360 1143 1458



నా ఆధార్ -నా గుర్తింపు

INFORMATION

Aadhaar is a proof of identity, not of citizenship.  
To establish identity, authenticate online.  
This is electronically generated letter.

Signature Not Verified  
Digitally signed by Unique Identification Authority of India DN  
Date: 2016.12.08 12:13:50 IST



1947



help@uidai.gov.in



www.uidai.gov.in

ఆధార్ దేశమంతటా చెల్లుతుంది.

ఆధార్ ఆధార్ కొరై, ఒకే సారి నమోదు చేసుకుంటే సరిపోతుంది.

దయచేసి మీ లెటర్స్ మొత్తం నంబర్ మరియు ఈ-మెయిల్ అడ్రస్ నమోదు చేసుకోండి. దీనివలన మీరు విభిన్న సేవలను పొంది వీలుంటుంది.

Aadhaar is valid throughout the country.

You need to enrol only once for Aadhaar.

Please update your mobile number and e-mail address.  
This will help you to avail various services in future.



भारत सरकार  
GOVERNMENT OF INDIA



भारतीय विशिष्ट पहचान प्राधिकरण  
UNIQUE IDENTIFICATION AUTHORITY OF INDIA



నవనీత చాచన్  
Navnit Chachan  
పుట్టిన తేదీ/ DOB: 13/02/1973  
పురుషుడు / MALE



చిరునామా:

S/O సురేంద్ర అగర్వాల,  
బ-504 అపర్నా హైట్స్,  
బోటనికల్ గార్డెన్ రోడ్,  
కొండపూర్, రంగారెడ్డి, హ.  
ఆంధ్ర ప్రదేశ్ - 500084

Address:

S/O Santalal Agarwal, B-504  
APARNA HEIGHTS, BOTANICAL  
GARDEN ROAD, KONDAPUR,  
Hyderabad, Rangareddi,  
Andhra Pradesh - 500084

4360 1143 1458

నా ఆధార్ -నా గుర్తింపు

4360 1143 1458

MEERA AADHAAR, MERI PEHACHAN  
NAVNIT CHACHAN

12





భారత ఎన్నికల సంఘము  
సర్టిఫికేట్

ELECTION COMMISSION OF INDIA  
IDENTITY CARD

FYY4003679



ఓటరు పేరు : నవ్విత్ చాచన్

Elector's Name : Navrit Chachan

తండ్రి పేరు : ఉంప్రకాష్ చాచన్

Father's Name : Omprakash Chachan

లింగము / Sex : పు / M

పుట్టిన తేదీ / Date of Birth : XX/XX/1975

చిరునామా : FYY4003679

1-55/AH/504B  
కొండపూర్ , మసీదు బండ్ , శేరిలింగంపల్లి -  
పల్లి(మండల) , రంగారెడ్డి

Address  
1-55/AH/504B  
Kondapur , Masjid Banda  
Kondapur , Sherlingam  
Pally(Mandal) , Rangareddy

Date: 12/17/2008

ప్రతిరూప సంతకము  
ఓటరు రిజిస్ట్రేషన్ అధికారి  
52... శేరిలింగంపల్లి శాసనసభ ఎయోజిక వర్గం

Facsimile Signature of  
Electoral Registration Officer

52 - Serilingampally Assembly Constituency  
చిరునామాలో మార్పు ఉన్నట్లయితే మారిన చిరునామాతో పాటు  
పేరు జాబితాలో చేర్చుటకై మీరయి ఆదేశ సంఖ్యతో కార్డు  
పొందుటకై సంబంధిత ఫారంలో ఈ కార్డు వంతు తెలుపవలసి.

In case of change in address, mention this Card No. in the  
relevant form for including your name in the Roll at the  
changed address and to obtain the card with same number

*Navrit*  
NAVIT CHACHAN

10/10/19




आयकर विभाग  
INCOME TAX DEPARTMENT



भारत सरकार  
GOVT. OF INDIA



स्थायी लेखा संख्या कार्ड  
Permanent Account Number Card  
**ACRPC5118N**

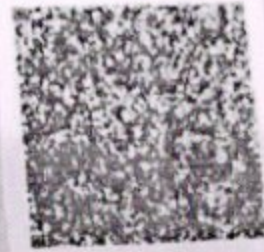

नाम / Name  
**VINEETA CHACHAN**

पिता का नाम / Father's Name  
**NIRMAL AGARWAL**


10082019

जन्म की तारीख /  
Date of Birth  
**11/07/1971**


*Vineeta ch*

*Vineeta chachan.*

107

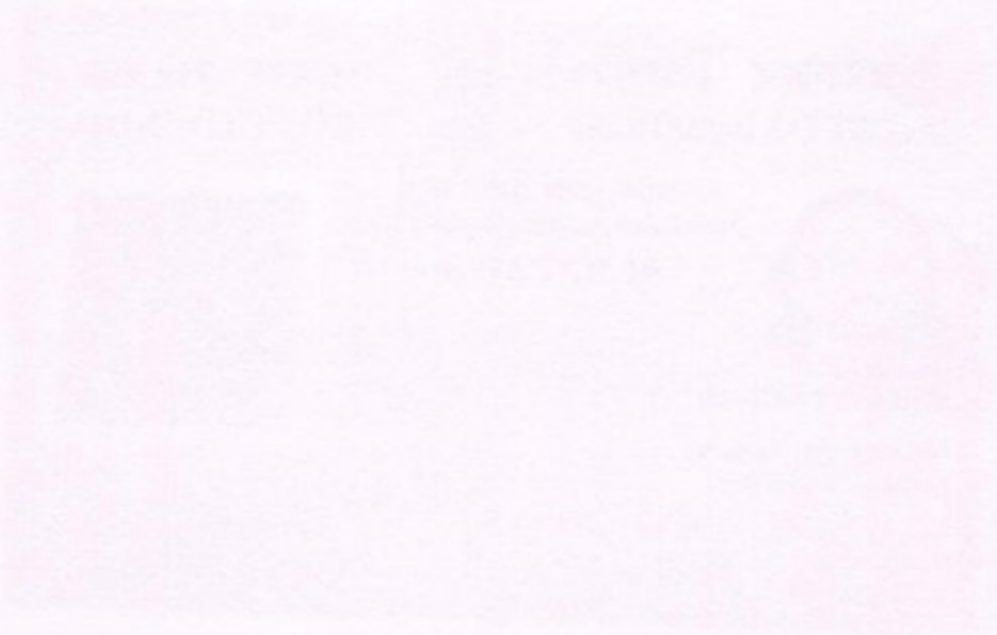

Handwritten text, possibly a signature or name, located below the large stamp.

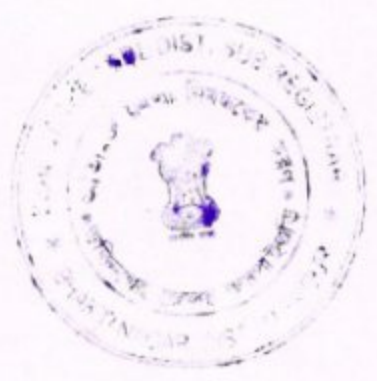





ভারতীয় বিশিষ্ট পরিচয় প্রাধিকরণ  
ভারত সরকার  
Unique Identification Authority of India  
Government of India


তালিকাভুক্তির নম্বর/ Enrolment No.: 2017/00201/18447

To  
বিনীত চান  
Vineeta Chachan  
W/O Pravin Chachan  
PINE VIEW 2nd FLOOR MAY FAIR GARDEN  
SHIV MANDIR ROAD, WARD NO. 40  
NEAR PARNAMI SCHOOL  
Siliguri  
Jalpaiguri West Bengal - 734001  
9832347766

Download Date: 15/06/2018

Generation Date: 27/8/2012

Signature  
valid

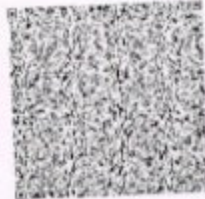

আপনার আধার সংখ্যা / Your Aadhaar No. :

3885 4828 1564

VID : 9134 1069 0524 6835

আমার আধার, আমার পরিচয়



ভারত সরকার  
Government of India



বিনীত চান  
Vineeta Chachan  
জন্ম তারিখ/DOB: 11/07/1971  
মহিলা/ FEMALE

3885 4828 1564

VID : 9134 1069 0524 6835

আমার আধার, আমার পরিচয়



তথ্য

- আধার পরিচয়ের প্রমাণ, নাগরিকত্বের প্রমাণ নয়
- পরিচয়ের প্রমাণ অনলাইন অথেন্টিকেশন দ্বারা লাভ কান
- এটা এক ইলেক্ট্রনিক প্রক্রিয়ায় তৈরী পত্র

INFORMATION

- **Aadhaar** is a proof of identity, not of citizenship.
- To establish identity, authenticate online.
- This is electronically generated letter.

- আধার সারা দেশে মাল্য।
- আধার ভবিষ্যতে সরকারী ও বেসরকারী পরিষেবা প্রাপ্তির সহায়ক হবে।
- Aadhaar is valid throughout the country .
- Aadhaar will be helpful in availing Government and Non-Government services in future .



ভারতীয় বিশিষ্ট পরিচয় প্রাধিকরণ  
Unique Identification Authority of India

বিনীত চান  
W/O প্রবীন চান, পিন কোড ২৩৬৬৬৬ যে কিন  
পারেন, শিব মন্দির রোড, ওয়ার্ড নং. ৪০, শিব  
পার্নামি স্কুল, পার্নামি, জলপাইগুড়ি,  
বেঙ্গ - ৭৩৪০০১

Address:  
W/O Pravin Chachan, PINE VIEW 2nd  
FLOOR MAY FAIR GARDEN, SHIV MANDIR  
ROAD, WARD NO. 40, NEAR PARNAMI  
SCHOOL, Siliguri, Jalpaiguri,  
West Bengal - 734001



3885 4828 1564

VID : 9134 1069 0524 6835

www.aadhaar.gov.in

Vineeta chachan.

18



Subscribed and sworn to before me this 18th day of August 1942.



ভারতের নির্বাচন কমিশন  
পরিচয় পত্র

ELECTION COMMISSION OF INDIA  
IDENTITY CARD

WB/04/025/089408E



নির্বাচকের নাম : বিনিতা চাঁচন

Elector's Name : Binita Chachan

স্বামীর নাম : প্রবীন চাঁচন

Husband's Name : Pravin Chachan

লিঙ্গ/Sex : স্ত্রী/F

জন্ম তারিখ  
Date of Birth : XX/XX/1971

WB/04/025/089408B

ঠিকানা  
হায়দার পাড়া (আংশিক), শিলিগুরি সিটি কর্পোরেশন,  
ভক্তিনগর, জালপাইগুড়ি, 734006

Address:  
HAYADAR PADA (AANGSHIK), SILIGURI  
(M CORP.), BHAKTINAGAR,  
JALPAIGURI 734006

Date: 01/12/2010

19-দেবগ্রাম-ফুলবাড়ি নির্বাচন কেন্দ্রের নির্বাচক নিবন্ধন  
অধিকারিকের স্বাক্ষরের অনুকৃতি  
Facsimile Signature of the Electoral  
Registration Officer for  
19-Dabgram-Phulbari Constituency

ঠিকানা পরিবর্তন হলে নতুন ঠিকানায় ভোটার পিঠে নাম জমা ও একই  
নম্বরের নতুন ভোটার পরিচয়পত্র পাওয়ার জন্য নির্দিষ্ট ফর্মে এই  
পরিচয়পত্রের নথিটি জমা করুন।  
In case of change in address mention this Card No.  
in the relevant Form for including your name in the  
roll at the changed address and to obtain the card  
with same number.

*Bineta chachan.*



स्थायी लेखा संख्या /PERMANENT ACCOUNT NUMBER  
ADFPD8773R



नाम /NAME  
CHANDA DEVI

पिता का नाम /FATHER'S NAME  
DWARKA PRASAD AGARWAL

जन्म तिथि /DATE OF BIRTH  
05-09-1969

हस्ताक्षर /SIGNATURE

Chanda Devi

*K. Mas*

आयकर आयुक्त, प.बं.-XI

COMMISSIONER OF INCOME-TAX, W.B. - X

Chanda Devi Agarwal

100

Handwritten text, possibly a signature or name, appearing as a faint, mirrored bleed-through from the reverse side of the page.





सत्यमेव जयते  
भारत सरकार



आधार

भारत सरकार  
Unique Identification Authority of India  
Government of India

नामांकन क्रम / Enrollment No.: 1215/91297/49965

To  
चन्दा देवी अग्रवाल  
Chanda Devi Agarwal  
W/O: Nabin Agarwal  
H/N/ 09 / 01  
CHETTRI BHAWAN PARK LOCATION WARD NO 13  
Kurseong  
Kurseong  
Kurseong Darjeeling  
West Bengal 734203  
9332217221

20/08/2014

163397841



ML633978419FT



आपका आधार क्रमांक / Your Aadhaar No. :

**9335 4887 8308**

आधार - आम आदमी का अधिकार



भारत सरकार  
Government of India



चन्दा देवी अग्रवाल  
Chanda Devi Agarwal  
जन्म तिथि / DOB : 04/09/1966  
महिला / Female



9335 4887 8308


Chanda Devi Agarwal

100




*Handwritten text in Hindi, likely a signature or official note.*



  
 भारत निर्वाचन आयोग  
 परिचय पत्र  
 ELECTION COMMISSION OF INDIA  
 IDENTITY CARD

LZS1496066

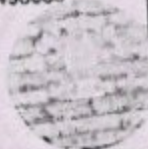


मतदाता को नाम : चन्दादेवी अग्रवाल  
 Elector's Name : Chanda Devi Agrawal  
 पति को नाम : नवीन अग्रवाल  
 Husband's Name : Nabin Agrawal  
 लिंग / Sex : स्त्री/F  
 जन्म तिथि / Date of Birth : XX/XX/1971

LZS1496066

ठेकाना  
 पार्क लोकेशन, एम. वी. रोड, वार्ड नं. 13,  
 खरसांग, दार्जीलिंग-734203

Address:  
 PARK LOCATION, M.V ROAD., WARD  
 NO. 13, KURSEONG,  
 DARJEELING-734203

Date: 29/12/2010

24-खरसांग निर्वाचन क्षेत्र के निर्वाचक  
 रजिस्ट्रीकरण अधिकारी के हस्ताक्षर की अनुपुष्टि

Facsimile Signature of the Electoral  
 Registration Officer for  
 24-Kurseong Constituency

हेतुना परिवर्तन भएको सम्बन्धमा नयाँ ठेकानाको खोला  
 रजिस्ट्रारको कार्यालयमा नयाँ पत्राचारको विधिमा जोडिनु पर्ने सम्बन्धमा  
 पत्र मातहतको विधिमा उल्लेख अनुसार पत्राचार गर्नुपर्ने  
 सम्बन्धमा उल्लेख गर्नुहोस्।

In case of change in address mention the Card No.  
 in the relevant Form for including your name in the  
 roll at the changed address and to obtain the card  
 with same number.

1349661

Chanda devi Agrawal



*Handwritten signature or text, possibly "Ghosh" or similar, in purple ink.*









Government of West Bengal

Department of Finance (Revenue) , Directorate of Registration and Stamp Revenue

OFFICE OF THE A.D.S.R. BHAKTINAGAR, District Name :Jalpaiguri

Signature / LTI Sheet of Query No/Year 07112001985455/2021

I. Signature of the Person(s) admitting the Execution at Private Residence.

SI No.	Name of the Executant	Category	Photo	Finger Print	Signature with date
1	Shri Navnit Chachan Hakimpara, City:- Siliguri Mc, P.O:- Siliguri, P.S:- Siliguri, District:- Darjeeling, West Bengal, India, PIN:- 734001	Seller			NAVNIT CHACHAN
2	Smt Vineeta Chachan Hakimpara, City:- Siliguri Mc, P.O:- Siliguri, P.S:- Siliguri, District:- Darjeeling, West Bengal, India, PIN:- 734001	Seller			Vineeta Chachan
3	Smt Chanda Devi Hakimpara, City:- Siliguri Mc, P.O:- Siliguri, P.S:- Siliguri, District:- Darjeeling, West Bengal, India, PIN:- 734001	Seller			Chanda Devi Chachan



Department of Revenue, Government of Rajasthan  
Office of the Addl. District Registrar, Jaipur  
Jaipur-302001

<p>Chaudhary Suresh Kumar</p>			
<p>Chaudhary Suresh Kumar</p>		<p><i>(Handwritten signature)</i></p>	
<p>Chaudhary Suresh Kumar</p>		<p><b>Addl. District Sub-Registrar Bhakti Nagar, Jaipur</b></p> <p><b>19 OCT 2021</b></p>	

Sl No.	Name and Address of identifier	Identifier of	Photo	Finger Print	Signature with date
1	Shri Raju Banerjee Son of Shri Rabi Banerjee Rabindra Nagar, City:- Siliguri Mc, P.O:- Rabindra Sarani, P.S:- Bhaktinagar, District:- Jalpaiguri, West Bengal, India, PIN:- 734006	Shri Navnit Chachan, Smt Vineeta Chachan, Smt Chanda Devi, Shri Chirag Garg			<i>Raju Banerjee</i>

*Tulsi Lama*

(Tulsi Lama)  
ADDITIONAL DISTRICT  
SUB-REGISTRAR  
OFFICE OF THE A.D.S.R.  
BHAKTINAGAR  
Jalpaiguri, West Bengal

No.	Name	Age	Sex	Religion	Caste	Signature
1	[Faint Name]	[Faint Age]	[Faint Sex]	[Faint Religion]	[Faint Caste]	[Faint Signature]
2	[Faint Name]	[Faint Age]	[Faint Sex]	[Faint Religion]	[Faint Caste]	[Faint Signature]
3	[Faint Name]	[Faint Age]	[Faint Sex]	[Faint Religion]	[Faint Caste]	[Faint Signature]
4	[Faint Name]	[Faint Age]	[Faint Sex]	[Faint Religion]	[Faint Caste]	[Faint Signature]
5	[Faint Name]	[Faint Age]	[Faint Sex]	[Faint Religion]	[Faint Caste]	[Faint Signature]

[Faint text, possibly a signature or official stamp area]  
 [Faint text]  
 [Faint text]  
 [Faint text]  
 [Faint text]



### Major Information of the Deed

Deed No :	I-0711-08147/2021	Date of Registration	21/10/2021
Query No / Year	0711-2001985455/2021	Office where deed is registered	
Query Date	30/09/2021 6:29:33 PM	0711-2001985455/2021	
Applicant Name, Address & Other Details	Sanjay Kumar Marodia Siliguri, Thana : Siliguri, District : Darjeeling, WEST BENGAL, PIN - 734001, Mobile No. : 9641330084, Status : Advocate		
Transaction	Additional Transaction		
[0101] Sale, Sale Document	[4305] Other than Immovable Property, Declaration [No of Declaration : 1], [4308] Other than Immovable Property, Agreement [No of Agreement : 1]		
Set Forth value	Market Value		
Rs. 11,52,000/-	Rs. 12,66,890/-		
Stampduty Paid(SD)	Registration Fee Paid		
Rs. 50,696/- (Article:23)	Rs. 12,683/- (Article:A(1), E,)		
Remarks	Received Rs. 50/- ( FIFTY only ) from the applicant for issuing the assement slip.(Urban area)		

### Land Details :

District: Jalpaiguri, P.S:- Bhaktinagar, Municipality: SILIGURI MC, Road: Upper Bhanunagar Ward no 43, Mouza: Dabgram Sheet No - 8, JI No: 2, Pin Code : 734001

Sch No	Plot Number	Khatian Number	Land Proposed	Use ROR	Area of Land	SetForth Value (In Rs.)	Market Value (In Rs.)	Other Details
L1	RS-413	RS-455/2	Bastu	Bastu	1.65 Dec	11,52,000/-	12,66,890/-	Width of Approach Road: 31 Ft., Adjacent to Metal Road,
<b>Grand Total :</b>					<b>1.65Dec</b>	<b>11,52,000 /-</b>	<b>12,66,890 /-</b>	

### Seller Details :

Sl No	Name,Address,Photo,Finger print and Signature
1	<p><b>Shri Navnit Chachan (Presentant )</b>                      Son of Omprakash Chachan Hakimpara, City:- Siliguri Mc, P.O:- Siliguri, P.S:-Siliguri, District:-Darjeeling, West Bengal, India, PIN:- 734001 Sex: Male, By Caste: Hindu, Occupation: Business, Citizen of: India, PAN No.:: AExxxxx9G, Aadhaar No: 43xxxxxxxx1458, Status :Individual, Executed by: Self, Date of Execution: 19/10/2021 , Admitted by: Self, Date of Admission: 19/10/2021 ,Place : Pvt. Residence, Executed by: Self, Date of Execution: 19/10/2021 , Admitted by: Self, Date of Admission: 19/10/2021 ,Place : Pvt. Residence</p>
2	<p><b>Smt Vineeta Chachan</b>                      Wife of Pravin Chachan Hakimpara, City:- Siliguri Mc, P.O:- Siliguri, P.S:-Siliguri, District:-Darjeeling, West Bengal, India, PIN:- 734001 Sex: Female, By Caste: Hindu, Occupation: House wife, Citizen of: India, PAN No.:: ACxxxxx8N, Aadhaar No: 38xxxxxxxx1564, Status :Individual, Executed by: Self, Date of Execution: 19/10/2021 , Admitted by: Self, Date of Admission: 19/10/2021 ,Place : Pvt. Residence, Executed by: Self, Date of Execution: 19/10/2021 , Admitted by: Self, Date of Admission: 19/10/2021 ,Place : Pvt. Residence</p>





**3 Smt Chanda Devi**

Wife of Nabin Agarwal Hakimpara, City:- Siliguri Mc, P.O:- Siliguri, P.S:-Siliguri, District:-Darjeeling, West Bengal, India, PIN:- 734001 Sex: Female, By Caste: Hindu, Occupation: House wife, Citizen of: India, PAN No.:: ADxxxxxx3R, Aadhaar No: 93xxxxxxxx8308, Status :Individual, Executed by: Self, Date of Execution: 19/10/2021 , Admitted by: Self, Date of Admission: 19/10/2021 ,Place : Pvt. Residence, Executed by: Self, Date of Execution: 19/10/2021 , Admitted by: Self, Date of Admission: 19/10/2021 ,Place : Pvt. Residence

**Buyer Details :**

Sl No	Name,Address,Photo,Finger print and Signature
1	<b>BGD ENTERPRISES LLP</b> Shiv Mandir Road, Punjabi Para, City:- Siliguri Mc, P.O:- Siliguri, P.S:-Siliguri, District:-Darjeeling, West Bengal, India, PIN:- 734001 , PAN No.:: AAxxxxxx2R,Aadhaar No Not Provided by UIDAI, Status :Organization, Status : Not Executed

**Representative Details :**

Sl No	Name,Address,Photo,Finger print and Signature
1	<b>Shri Chirag Garg</b> Son of Shri Birendra Kumar Agarwal Uttarayan, City:- , P.O:- Matigara, P.S:-Matigara, District:-Darjeeling, West Bengal, India, PIN:- 734010, Sex: Male, By Caste: Hindu, Occupation: Business, Citizen of: India, Aadhaar No: 34xxxxxxxx6524 Status : Representative, Representative of : BGD ENTERPRISES LLP (as Partner)

**Identifier Details :**

Name	Photo	Finger Print	Signature
<b>Shri Raju Banerjee</b> Son of Shri Rabi Banerjee Rabindra Nagar, City:- Siliguri Mc, P.O:- Rabindra Sarani, P.S:-Bhaktinagar, District:-Jalpaiguri, West Bengal, India, PIN:- 734006			

Identifier Of Shri Navnit Chachan, Smt Vineeta Chachan, Smt Chanda Devi, Shri Chirag Garg

**Transfer of property for L1**

Sl.No	From	To. with area (Name-Area)
1	Shri Navnit Chachan	BGD ENTERPRISES LLP-0.55 Dec
2	Smt Vineeta Chachan	BGD ENTERPRISES LLP-0.55 Dec
3	Smt Chanda Devi	BGD ENTERPRISES LLP-0.55 Dec



Endorsement For Deed Number : I - 071108147 / 2021

On 18-10-2021

**Certificate of Market Value(WB PUVI rules of 2001)**

Certified that the market value of this property which is the subject matter of the deed has been assessed at Rs 12,66,890/-

*M. Lama*  
Tulsi Lama  
ADDITIONAL DISTRICT SUB-REGISTRAR  
OFFICE OF THE A.D.S.R. BHAKTINAGAR  
Jalpaiguri, West Bengal

On 19-10-2021

**Presentation(Under Section 52 & Rule 22A(3) 46(1),W.B. Registration Rules,1962)**

Presented for registration at 17:00 hrs on 19-10-2021, at the Private residence by Shri Navnit Chachan , one of the Executants.

**Admission of Execution ( Under Section 58, W.B. Registration Rules, 1962 )**

Execution is admitted on 19/10/2021 by 1. Shri Navnit Chachan, Son of Omprakash Chachan, Hakimpara, P.O: Siliguri, Thana: Siliguri, , City/Town: SILIGURI MC, Darjeeling, WEST BENGAL, India, PIN - 734001, by caste Hindu, by Profession Business, 2. Smt Vineeta Chachan, Wife of Pravin Chachan, Hakimpara, P.O: Siliguri, Thana: Siliguri, , City/Town: SILIGURI MC, Darjeeling, WEST BENGAL, India, PIN - 734001, by caste Hindu, by Profession House wife, 3. Smt Chanda Devi, Wife of Nabin Agarwal, Hakimpara, P.O: Siliguri, Thana: Siliguri, , City/Town: SILIGURI MC, Darjeeling, WEST BENGAL, India, PIN - 734001, by caste Hindu, by Profession House wife

Indetified by Shri Raju Banerjee, , Son of Shri Rabi Banerjee, Rabindra Nagar, P.O: Rabindra Sarani, Thana: Bhaktinagar, , City/Town: SILIGURI MC, Jalpaiguri, WEST BENGAL, India, PIN - 734006, by caste Hindu, by profession Service

*M. Lama*  
Tulsi Lama  
ADDITIONAL DISTRICT SUB-REGISTRAR  
OFFICE OF THE A.D.S.R. BHAKTINAGAR  
Jalpaiguri, West Bengal

On 21-10-2021

**Certificate of Admissibility(Rule 43,W.B. Registration Rules 1962)**

Admissible under rule 21 of West Bengal Registration Rule, 1962 duly stamped under schedule 1A, Article number : 23 of Indian Stamp Act 1899.

**Payment of Fees**

Certified that required Registration Fees payable for this document is Rs 12,683/- ( A(1) = Rs 12,669/- ,E = Rs 14/- ) and Registration Fees paid by Cash Rs 0/-, by online = Rs 12,683/-  
Description of Online Payment using Government Receipt Portal System (GRIPS), Finance Department, Govt. of WB Online on 18/10/2021 12:00AM with Govt. Ref. No: 192021220097732082 on 18-10-2021, Amount Rs: 12,683/-, Bank: State Bank of India ( SBIN0000001), Ref. No. 90021027 on 18-10-2021, Head of Account 0030-03-104-001-16



**Payment of Stamp Duty**

Certified that required Stamp Duty payable for this document is Rs. 50,696/- and Stamp Duty paid by Stamp Rs 5,000/-, by online = Rs 45,696/-

**Description of Stamp**

1. Stamp: Type: Court Fees, Amount: Rs.10/-

2. Stamp: Type: Impressed, Serial no 465, Amount: Rs.5,000/-, Date of Purchase: 05/10/2021, Vendor name: S K Sarkar

Description of Online Payment using Government Receipt Portal System (GRIPS), Finance Department, Govt. of WB Online on 18/10/2021 12:00AM with Govt. Ref. No: 192021220097732082 on 18-10-2021, Amount Rs: 45,696/-, Bank: State Bank of India ( SBIN0000001), Ref. No. 90021027 on 18-10-2021, Head of Account 0030-02-103-003-02

*Tulsi Lama*

**Tulsi Lama**  
**ADDITIONAL DISTRICT SUB-REGISTRAR**  
**OFFICE OF THE A.D.S.R. BHAKTINAGAR**  
**Jalpaiguri, West Bengal**



ertificate of Registration under section 60 and Rule 69.

Registered in Book - I

Volume number 0711-2021, Page from 220418 to 220454

being No 071108147 for the year 2021.



Digitally signed by TULSI LAMA  
Date: 2021.10.28 13:04:56 +05:30  
Reason: Digital Signing of Deed.

- Tulsi Lama

(Tulsi Lama) 2021/10/28 01:04:56 PM  
ADDITIONAL DISTRICT SUB-REGISTRAR  
OFFICE OF THE A.D.S.R. BHAKTINAGAR  
West Bengal.

(This document is digitally signed.)

... of Registration under Section 55 and 56 of the  
... of 1908  
... number 071-2021, Page from 230418 to 230424  
... No. 0712021 for the year 2021



Digitally signed by [Name]  
Date: 2021.10.18 12:04:26 +0530  
Reason: I have signed in Good Faith

(Total Pages) 2021/02/01 01:04:26 PM  
ADDITIONAL DISTRICT REGISTRAR  
OFFICE OF THE A.D. S.R. BHAKTINAGAR  
West Bengal.