

3.600 M. WIDE COMON PASSAGE


Ground Floor Plan

[GROUND FLOOR 'F-1' CARPET AREA=45.762 SQ.M.]

[GROUND FLOOR 'F-2' CARPET AREA=54.339 SQ.M.]

[GROUND FLOOR 'F-3' CARPET AREA=45.762 SQ.M.]

[GROUND FLOOR 'F-4' CARPET AREA=54.339 SQ.M.]

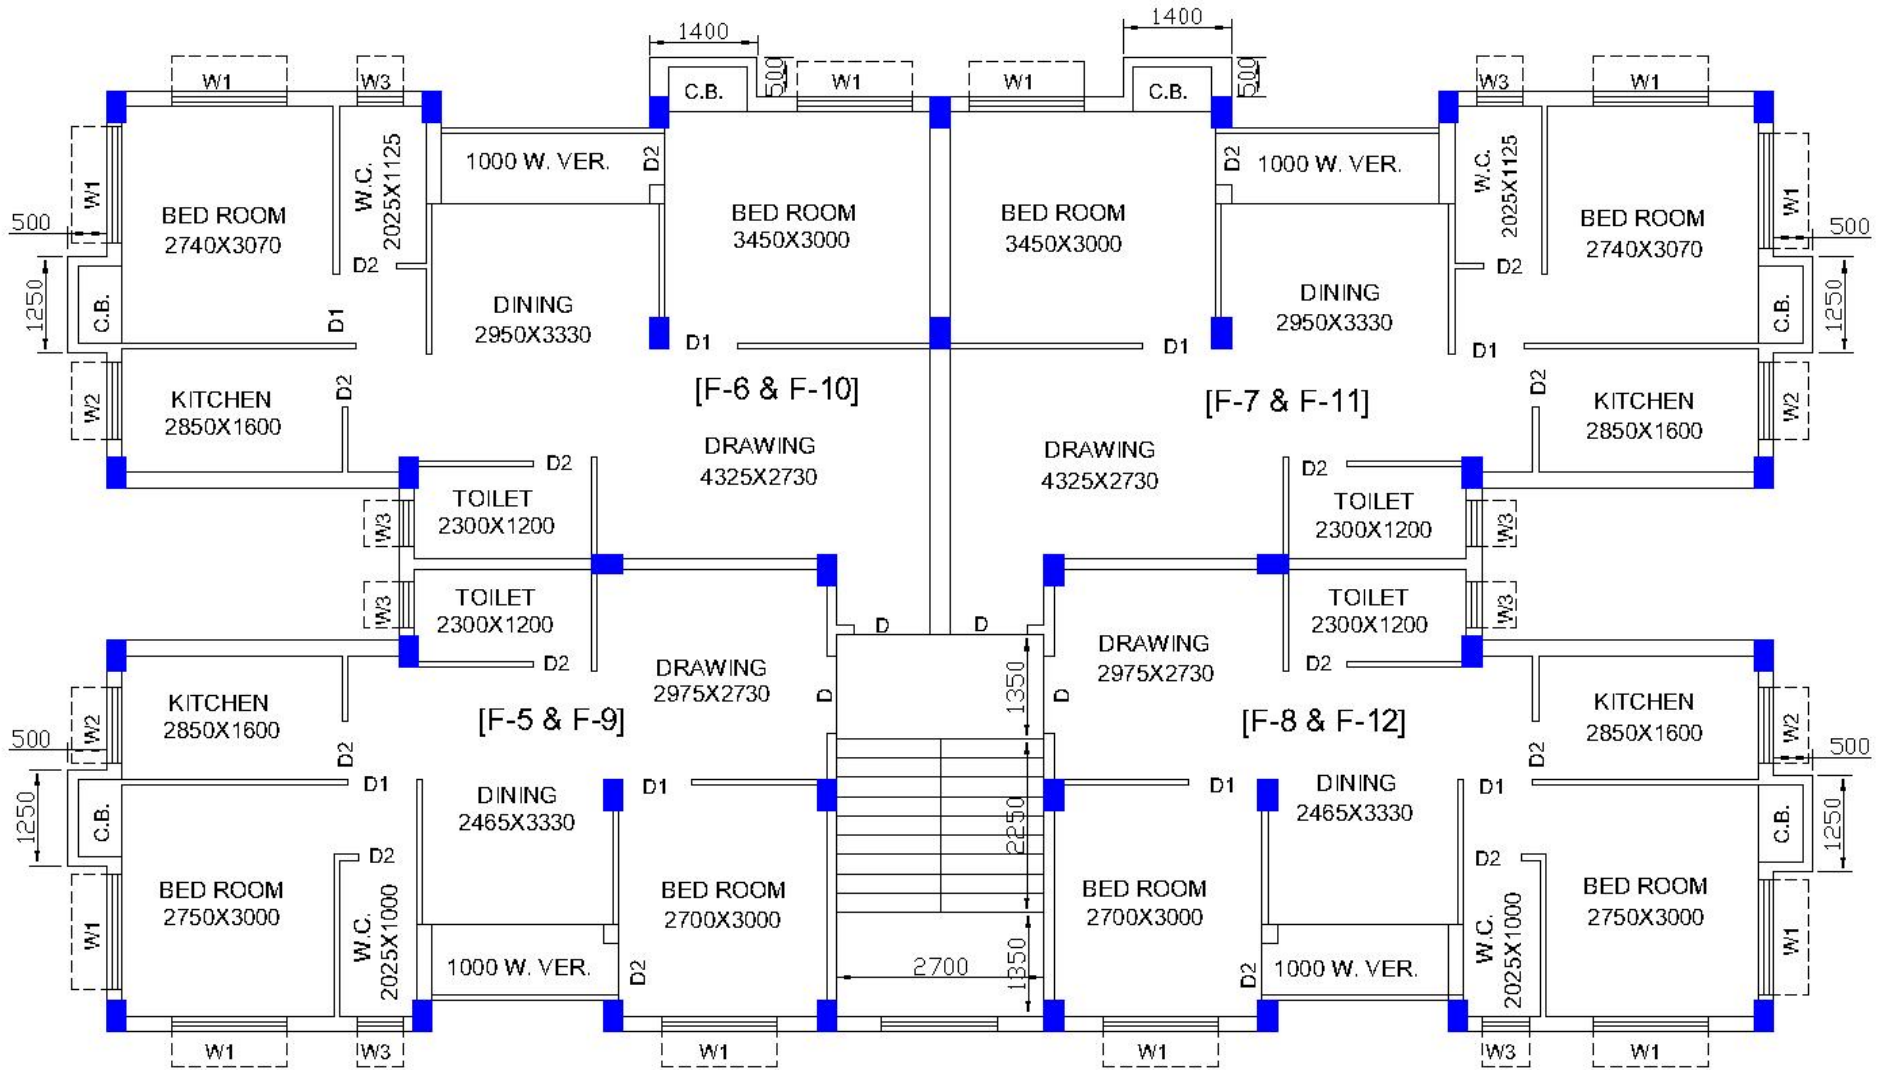

### 1st., & 2nd. Floor Plan

SCALE : 1 : 100

[1st & 2nd. FLOOR 'F-5 & F-9' CARPET AREA=46.337 SQ.M. ]

[1st & 2nd. FLOOR 'F-6 & F-10' CARPET AREA=55.532 SQ.M. ]

[1st & 2nd. FLOOR 'F-7 & F-11' CARPET AREA=55.532 SQ.M. ]

[1st & 2nd. FLOOR 'F-8 & F-12' CARPET AREA=46.337 SQ.M. ]