


SITE PLAN OF 46/A, P. G. BHADURI SARANI
SERAMPORE, HOOGHLY.

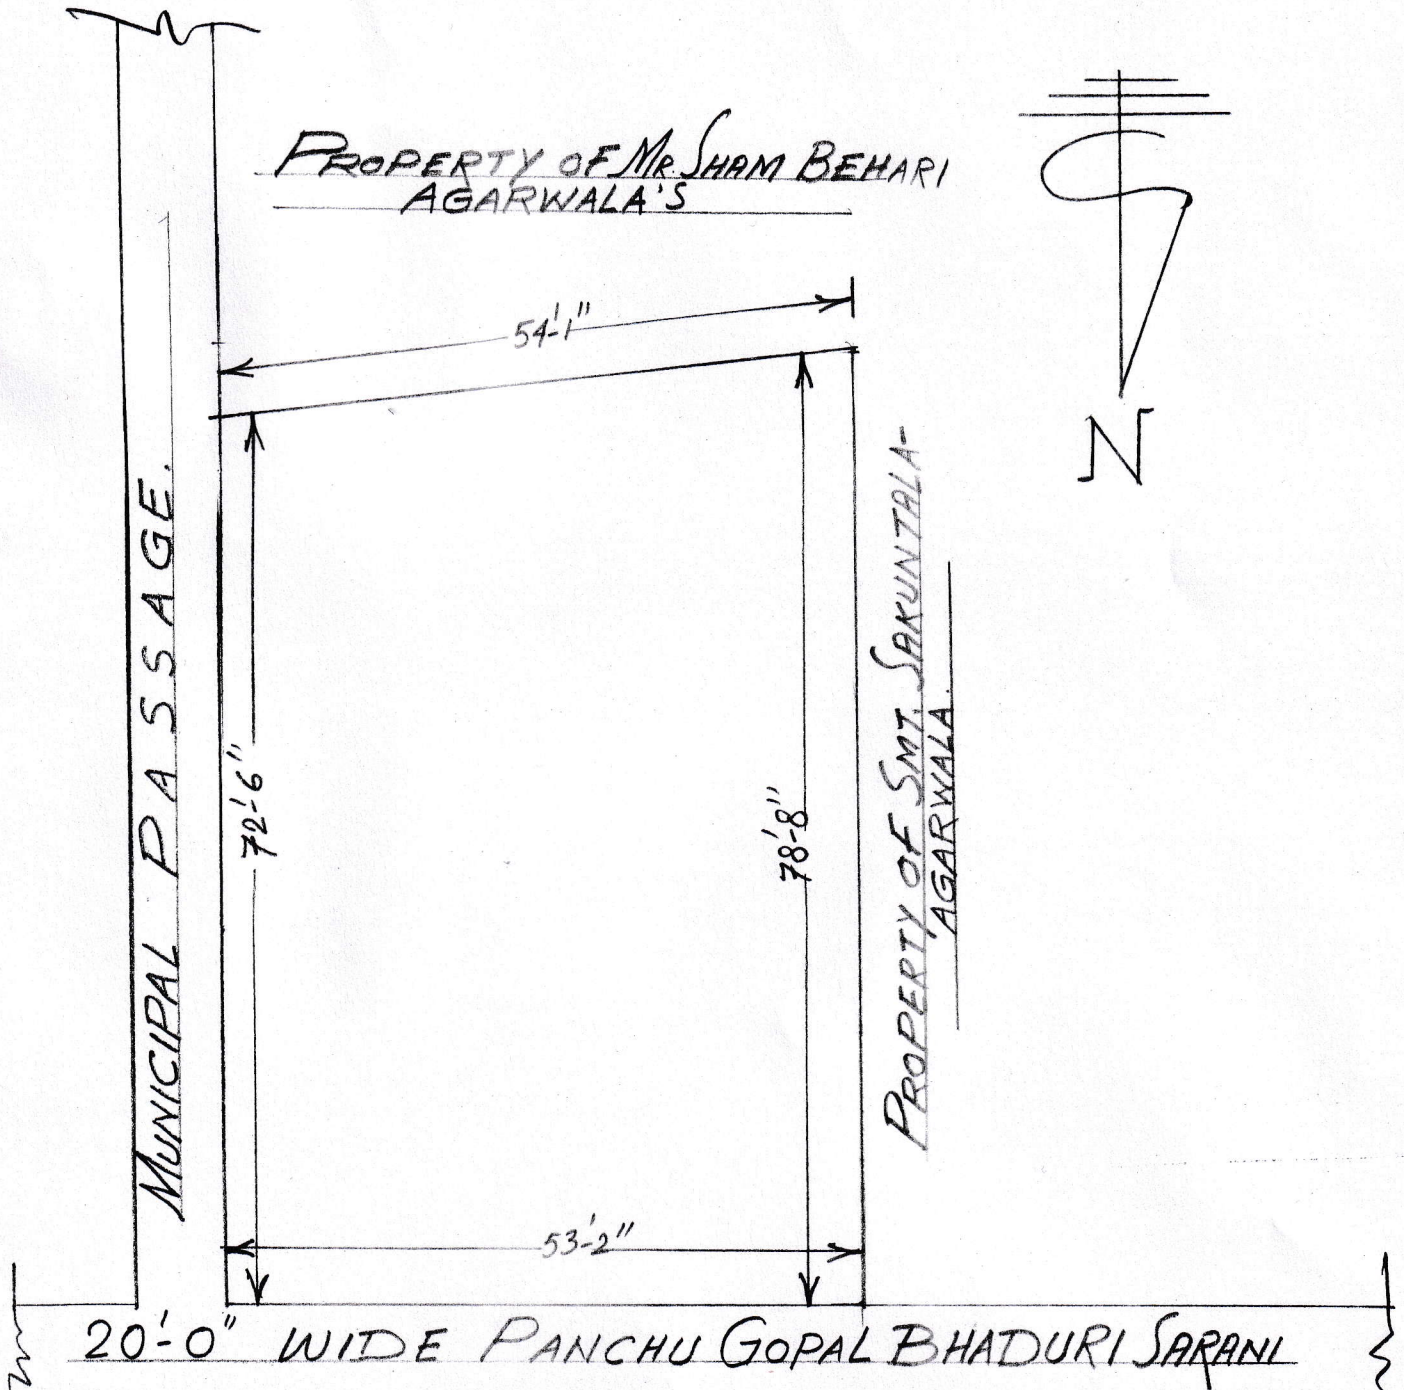

SITE PLAN
SCALE 1" = 16'-0"

LATITUDE = 22.7513192
LONGITUDE = 88.3514317.

TREENAYANI DEVELOPER

[Signature]
Proprietor