

1. All levels are in meters above sea level (AMSL) unless otherwise specified.  
 2. All levels are in meters above sea level (AMSL) unless otherwise specified.  
 3. The drawings shall be used for construction purposes only and shall not be used for any other purpose.  
 4. The drawings shall be used for construction purposes only and shall not be used for any other purpose.


**KEY PLAN**  
 A site plan showing the location of the towers and their orientation relative to the surrounding area.

**TOWER 5**  
 LIGHTNING ARRESTER  
 FFL: 79.50M  
 LOP: FFL: 107.30M  
 ROOF LEVEL: FFL: 104.85M  
 20TH FLOOR: FFL: 106.95M  
 19TH FLOOR: FFL: 106.85M  
 18TH FLOOR: FFL: 106.75M  
 17TH FLOOR: FFL: 106.65M  
 16TH FLOOR: FFL: 106.55M  
 15TH FLOOR: FFL: 106.45M  
 14TH FLOOR: FFL: 106.35M  
 13TH FLOOR: FFL: 106.25M  
 12TH FLOOR: FFL: 106.15M  
 11TH FLOOR: FFL: 106.05M  
 10TH FLOOR: FFL: 105.95M  
 9TH FLOOR: FFL: 105.85M  
 8TH FLOOR: FFL: 105.75M  
 7TH FLOOR: FFL: 105.65M  
 6TH FLOOR: FFL: 105.55M  
 5TH FLOOR: FFL: 105.45M  
 4TH FLOOR: FFL: 105.35M  
 3RD FLOOR: FFL: 105.25M  
 2ND FLOOR: FFL: 105.15M  
 1ST FLOOR: FFL: 105.05M  
 GROUND FLOOR: FFL: 104.95M  
 ROAD LEVEL: FFL: 104.85M

**TOWER 3**  
 LIGHTNING ARRESTER  
 FFL: 79.50M  
 LOP: FFL: 107.30M  
 ROOF LEVEL: FFL: 104.85M  
 20TH FLOOR: FFL: 106.95M  
 19TH FLOOR: FFL: 106.85M  
 18TH FLOOR: FFL: 106.75M  
 17TH FLOOR: FFL: 106.65M  
 16TH FLOOR: FFL: 106.55M  
 15TH FLOOR: FFL: 106.45M  
 14TH FLOOR: FFL: 106.35M  
 13TH FLOOR: FFL: 106.25M  
 12TH FLOOR: FFL: 106.15M  
 11TH FLOOR: FFL: 106.05M  
 10TH FLOOR: FFL: 105.95M  
 9TH FLOOR: FFL: 105.85M  
 8TH FLOOR: FFL: 105.75M  
 7TH FLOOR: FFL: 105.65M  
 6TH FLOOR: FFL: 105.55M  
 5TH FLOOR: FFL: 105.45M  
 4TH FLOOR: FFL: 105.35M  
 3RD FLOOR: FFL: 105.25M  
 2ND FLOOR: FFL: 105.15M  
 1ST FLOOR: FFL: 105.05M  
 GROUND FLOOR: FFL: 104.95M  
 ROAD LEVEL: FFL: 104.85M

**TOWER 3**  
 LIGHTNING ARRESTER  
 FFL: 79.50M  
 LOP: FFL: 107.30M  
 ROOF LEVEL: FFL: 104.85M  
 20TH FLOOR: FFL: 106.95M  
 19TH FLOOR: FFL: 106.85M  
 18TH FLOOR: FFL: 106.75M  
 17TH FLOOR: FFL: 106.65M  
 16TH FLOOR: FFL: 106.55M  
 15TH FLOOR: FFL: 106.45M  
 14TH FLOOR: FFL: 106.35M  
 13TH FLOOR: FFL: 106.25M  
 12TH FLOOR: FFL: 106.15M  
 11TH FLOOR: FFL: 106.05M  
 10TH FLOOR: FFL: 105.95M  
 9TH FLOOR: FFL: 105.85M  
 8TH FLOOR: FFL: 105.75M  
 7TH FLOOR: FFL: 105.65M  
 6TH FLOOR: FFL: 105.55M  
 5TH FLOOR: FFL: 105.45M  
 4TH FLOOR: FFL: 105.35M  
 3RD FLOOR: FFL: 105.25M  
 2ND FLOOR: FFL: 105.15M  
 1ST FLOOR: FFL: 105.05M  
 GROUND FLOOR: FFL: 104.95M  
 ROAD LEVEL: FFL: 104.85M

**TOWER 8**  
 LIGHTNING ARRESTER  
 FFL: 79.50M  
 LOP: FFL: 107.30M  
 ROOF LEVEL: FFL: 104.85M  
 20TH FLOOR: FFL: 106.95M  
 19TH FLOOR: FFL: 106.85M  
 18TH FLOOR: FFL: 106.75M  
 17TH FLOOR: FFL: 106.65M  
 16TH FLOOR: FFL: 106.55M  
 15TH FLOOR: FFL: 106.45M  
 14TH FLOOR: FFL: 106.35M  
 13TH FLOOR: FFL: 106.25M  
 12TH FLOOR: FFL: 106.15M  
 11TH FLOOR: FFL: 106.05M  
 10TH FLOOR: FFL: 105.95M  
 9TH FLOOR: FFL: 105.85M  
 8TH FLOOR: FFL: 105.75M  
 7TH FLOOR: FFL: 105.65M  
 6TH FLOOR: FFL: 105.55M  
 5TH FLOOR: FFL: 105.45M  
 4TH FLOOR: FFL: 105.35M  
 3RD FLOOR: FFL: 105.25M  
 2ND FLOOR: FFL: 105.15M  
 1ST FLOOR: FFL: 105.05M  
 GROUND FLOOR: FFL: 104.95M  
 ROAD LEVEL: FFL: 104.85M



SECTION Q-Q  
SCALE: 1:100

SECTION L-L  
SCALE: 1:100

SECTION K-K  
SCALE: 1:100

SECTION J-J  
SCALE: 1:100

THIS DRAWING IS THE PROPERTY OF 'M.A. CONSULTANTS' AND IS NOT TO BE REPRODUCED OR USED IN ANY MANNER WITHOUT OUR WRITTEN PERMISSION.  
 DRAWING NO: TKD-SD-25  
 DATE: 12/20/2018  
 PROJECT: [Project Name]  
 CLIENT: [Client Name]



T KD-SD-25

10

PARTY'S COPY

ANY DEVIATION SHALL  
MEAN REJECTION

APPROVED  
Eichleay Municipal Corporation  
Mayor

REVISIONS  
Date: 01/11/08  
By: [Signature]

APPROVED BY  
[Signature]

APPROVED BY  
[Signature]

