




CLUSTER 1 FLOOR AREA DIAGRAM 1ST, 3RD, 4TH & 5TH FLOOR PLAN SCALE 1:125

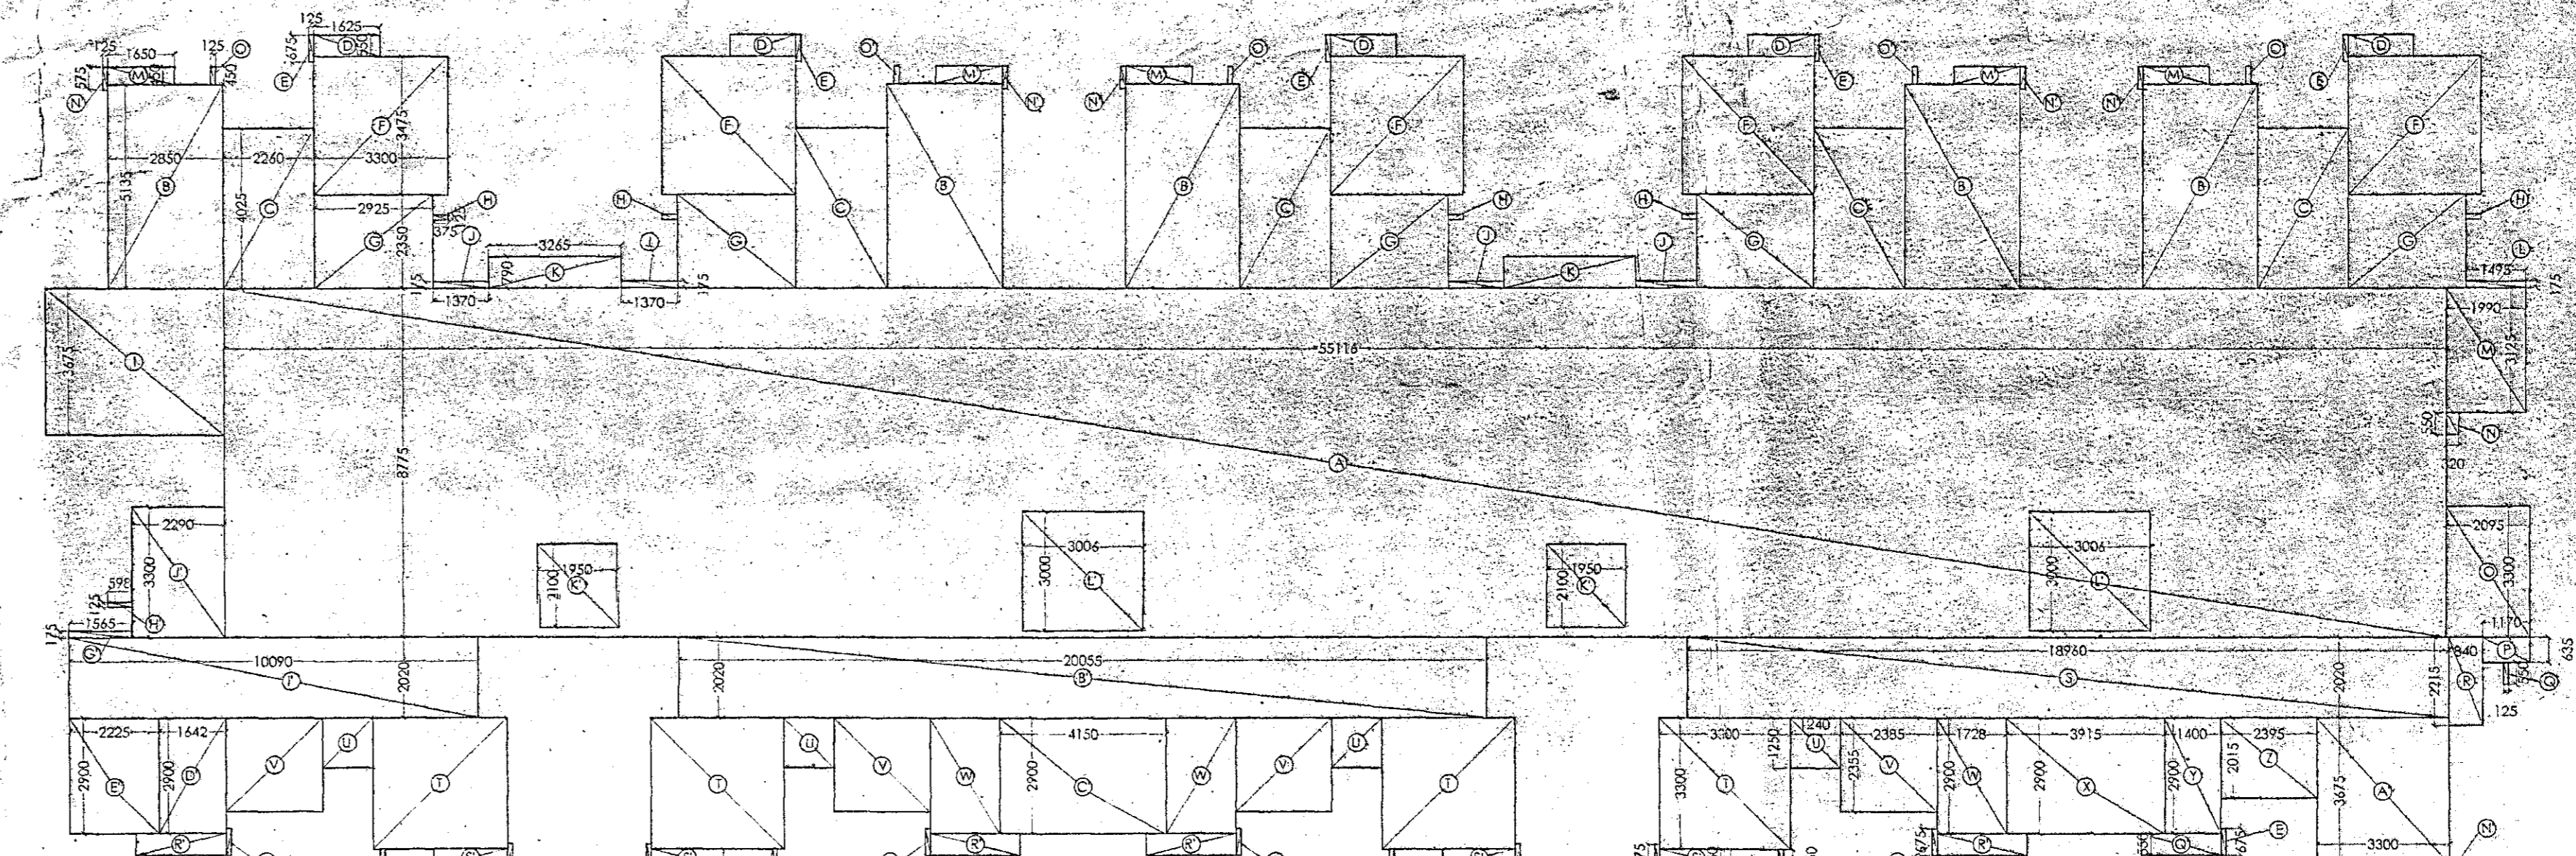


CLUSTER 1 FLOOR AREA DIAGRAM 2ND & 5TH FLOOR PLAN SCALE 1:125

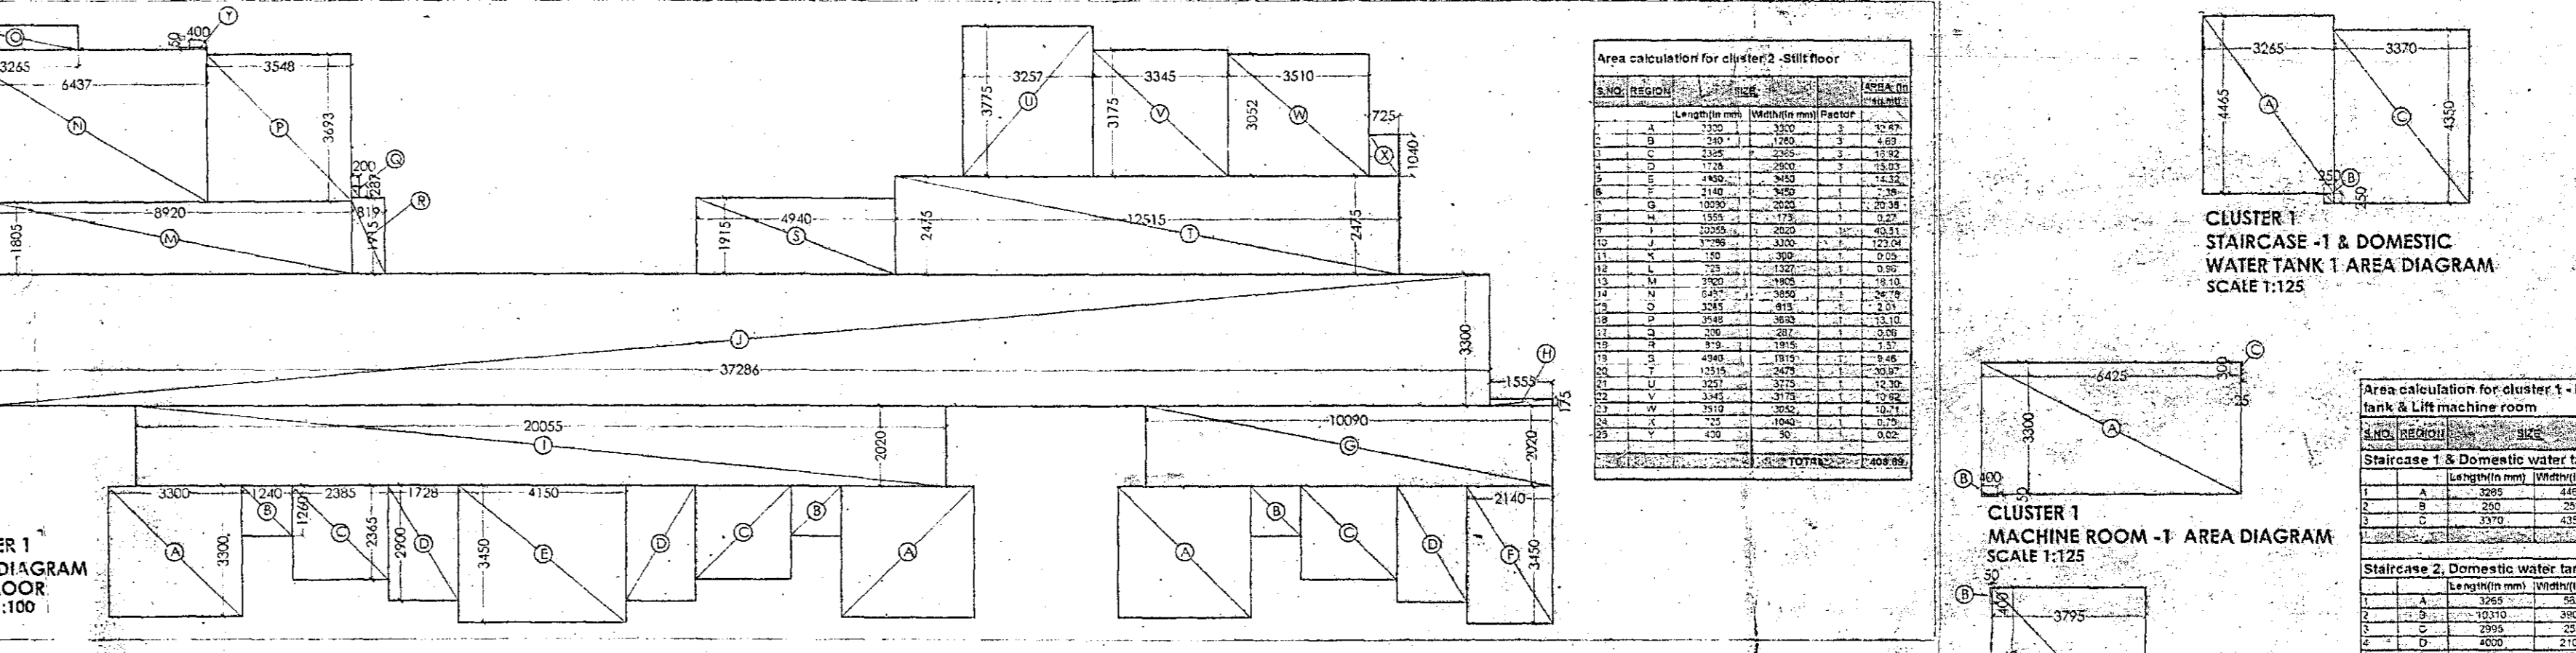


CLUSTER 1 STAIRCASE 1 & DOMESTIC WATER TANK 1 AREA DIAGRAM SCALE 1:125

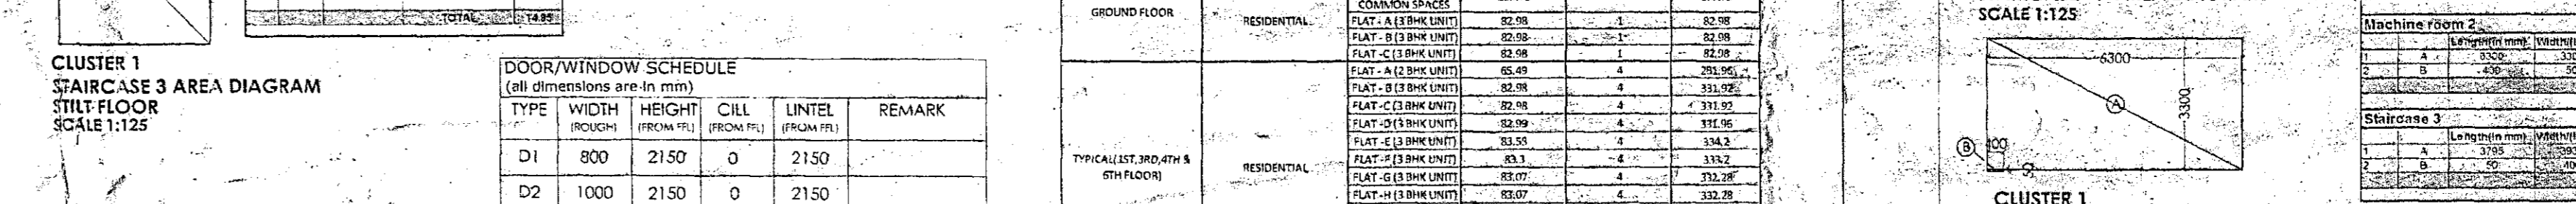


CLUSTER 1 STAIRCASE 2, DOMESTIC WATER TANK 2 & FIRE TANK AREA DIAGRAM SCALE 1:125

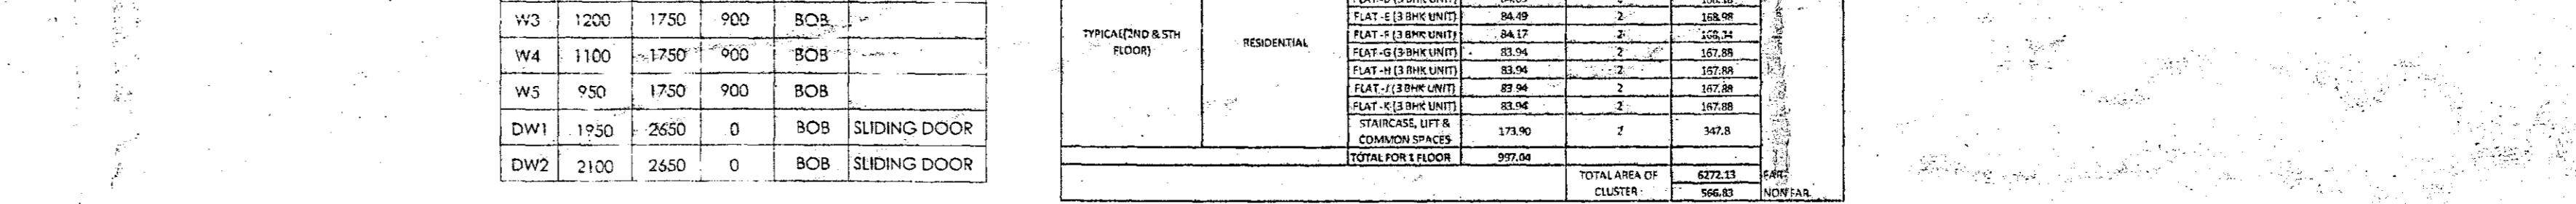

CLUSTER 1 MACHINE ROOM - 1 AREA DIAGRAM SCALE 1:125

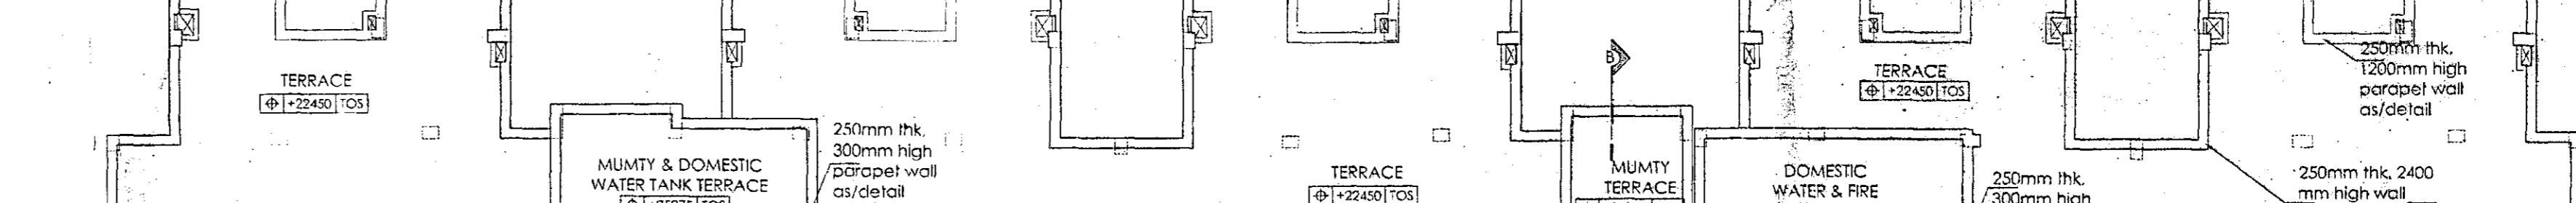

CLUSTER 1 STAIRCASE - 1 AREA DIAGRAM SCALE 1:125

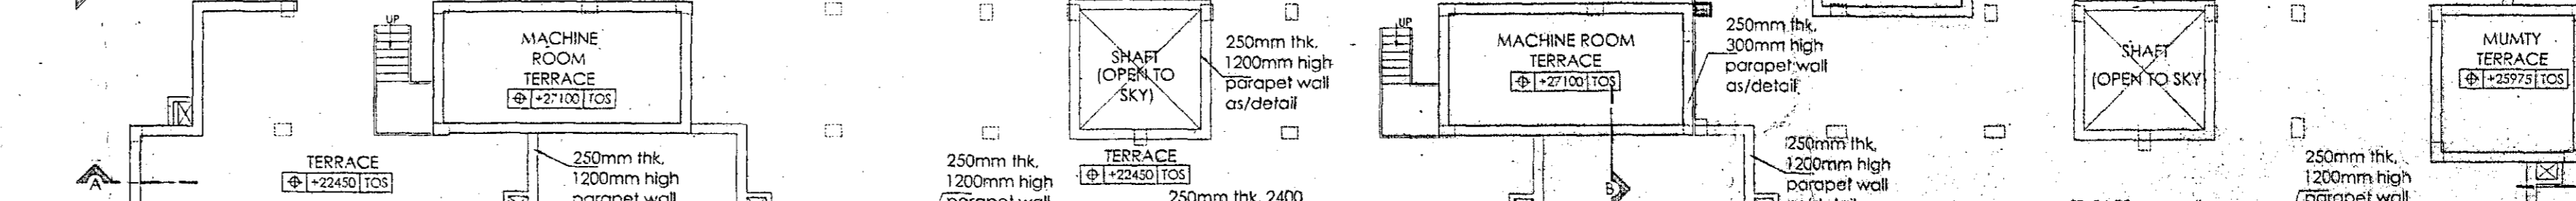

CLUSTER 1 MACHINE ROOM - 2 AREA DIAGRAM SCALE 1:125

Area calculation for cluster 1 - 1st, 3rd, 4th, 5th floor

NO.	DESCRIPTION	AREA (SQ.M)	TOTAL
1	UNIT 101	111.11	111.11
2	UNIT 102	111.11	222.22
3	UNIT 103	111.11	333.33
4	UNIT 104	111.11	444.44
5	UNIT 105	111.11	555.55
6	UNIT 106	111.11	666.66
7	UNIT 107	111.11	777.77
8	UNIT 108	111.11	888.88
9	UNIT 109	111.11	1000.00
10	UNIT 110	111.11	1111.11
11	UNIT 111	111.11	1222.22
12	UNIT 112	111.11	1333.33
13	UNIT 113	111.11	1444.44
14	UNIT 114	111.11	1555.55
15	UNIT 115	111.11	1666.66
16	UNIT 116	111.11	1777.77
17	UNIT 117	111.11	1888.88
18	UNIT 118	111.11	2000.00
19	UNIT 119	111.11	2111.11
20	UNIT 120	111.11	2222.22
21	UNIT 121	111.11	2333.33
22	UNIT 122	111.11	2444.44
23	UNIT 123	111.11	2555.55
24	UNIT 124	111.11	2666.66
25	UNIT 125	111.11	2777.77
26	UNIT 126	111.11	2888.88
27	UNIT 127	111.11	3000.00
28	UNIT 128	111.11	3111.11
29	UNIT 129	111.11	3222.22
30	UNIT 130	111.11	3333.33
31	UNIT 131	111.11	3444.44
32	UNIT 132	111.11	3555.55
33	UNIT 133	111.11	3666.66
34	UNIT 134	111.11	3777.77
35	UNIT 135	111.11	3888.88
36	UNIT 136	111.11	4000.00
37	UNIT 137	111.11	4111.11
38	UNIT 138	111.11	4222.22
39	UNIT 139	111.11	4333.33
40	UNIT 140	111.11	4444.44
41	UNIT 141	111.11	4555.55
42	UNIT 142	111.11	4666.66
43	UNIT 143	111.11	4777.77
44	UNIT 144	111.11	4888.88
45	UNIT 145	111.11	5000.00
46	UNIT 146	111.11	5111.11
47	UNIT 147	111.11	5222.22
48	UNIT 148	111.11	5333.33
49	UNIT 149	111.11	5444.44
50	UNIT 150	111.11	5555.55
51	UNIT 151	111.11	5666.66
52	UNIT 152	111.11	5777.77
53	UNIT 153	111.11	5888.88
54	UNIT 154	111.11	6000.00
55	UNIT 155	111.11	6111.11
56	UNIT 156	111.11	6222.22
57	UNIT 157	111.11	6333.33
58	UNIT 158	111.11	6444.44
59	UNIT 159	111.11	6555.55
60	UNIT 160	111.11	6666.66
61	UNIT 161	111.11	6777.77
62	UNIT 162	111.11	6888.88
63	UNIT 163	111.11	7000.00
64	UNIT 164	111.11	7111.11
65	UNIT 165	111.11	7222.22
66	UNIT 166	111.11	7333.33
67	UNIT 167	111.11	7444.44
68	UNIT 168	111.11	7555.55
69	UNIT 169	111.11	7666.66
70	UNIT 170	111.11	7777.77
71	UNIT 171	111.11	7888.88
72	UNIT 172	111.11	8000.00
73	UNIT 173	111.11	8111.11
74	UNIT 174	111.11	8222.22
75	UNIT 175	111.11	8333.33
76	UNIT 176	111.11	8444.44
77	UNIT 177	111.11	8555.55
78	UNIT 178	111.11	8666.66
79	UNIT 179	111.11	8777.77
80	UNIT 180	111.11	8888.88
81	UNIT 181	111.11	9000.00
82	UNIT 182	111.11	9111.11
83	UNIT 183	111.11	9222.22
84	UNIT 184	111.11	9333.33
85	UNIT 185	111.11	9444.44
86	UNIT 186	111.11	9555.55
87	UNIT 187	111.11	9666.66
88	UNIT 188	111.11	9777.77
89	UNIT 189	111.11	9888.88
90	UNIT 190	111.11	10000.00
91	UNIT 191	111.11	10111.11
92	UNIT 192	111.11	10222.22
93	UNIT 193	111.11	10333.33
94	UNIT 194	111.11	10444.44
95	UNIT 195	111.11	10555.55
96	UNIT 196	111.11	10666.66
97	UNIT 197	111.11	10777.77
98	UNIT 198	111.11	10888.88
99	UNIT 199	111.11	11000.00
100	UNIT 200	111.11	11111.11
101	UNIT 201	111.11	11222.22
102	UNIT 202	111.11	11333.33
103	UNIT 203	111.11	11444.44
104	UNIT 204	111.11	11555.55
105	UNIT 205	111.11	11666.66
106	UNIT 206	111.11	11777.77
107	UNIT 207	111.11	11888.88
108	UNIT 208	111.11	12000.00
109	UNIT 209	111.11	12111.11
110	UNIT 210	111.11	12222.22
111	UNIT 211	111.11	12333.33
112	UNIT 212	111.11	12444.44
113	UNIT 213	111.11	12555.55
114	UNIT 214	111.11	12666.66
115	UNIT 215	111.11	12777.77
116	UNIT 216	111.11	12888.88
117	UNIT 217	111.11	13000.00
118	UNIT 218	111.11	13111.11
119	UNIT 219	111.11	13222.22
120	UNIT 220	111.11	13333.33
121	UNIT 221	111.11	13444.44
122	UNIT 222	111.11	13555.55
123	UNIT 223	111.11	13666.66
124	UNIT 224	111.11	13777.77
125	UNIT 225	111.11	13888.88
126	UNIT 226	111.11	14000.00
127	UNIT 227	111.11	14111.11
128	UNIT 228	111.11	14222.22
129	UNIT 229	111.11	14333.33
130	UNIT 230	111.11	14444.44
131	UNIT 231	111.11	14555.55
132	UNIT 232	111.11	14666.66
133	UNIT 233	111.11	14777.77
134	UNIT 234	111.11	14888.88
135	UNIT 235	111.11	15000.00
136	UNIT 236	111.11	15111.11
137	UNIT 237	111.11	15222.22
138	UNIT 238	111.11	15333.33
139	UNIT 239	111.11	15444.44
140	UNIT 240	111.11	15555.55
141	UNIT 241	111.11	15666.66
142	UNIT 242	111.11	15777.77
143	UNIT 243	111.11	15888.88
144	UNIT 244	111.11	16000.00
145	UNIT 245	111.11	16111.11
146	UNIT 246	111.11	16222.22
147	UNIT 247	111.11	16333.33
148	UNIT 248	111.11	16444.44
149	UNIT 249	111.11	16555.55
150	UNIT 250	111.11	16666.66
151	UNIT 251	111.11	16777.77
152	UNIT 252	111.11	16888.88
153	UNIT 253	111.11	17000.00
154	UNIT 254	111.11	17111.11
155	UNIT 255	111.11	17222.22
156	UNIT 256	111.11	17333.33
157	UNIT 257	111.11	17444.44
158	UNIT 258	111.11	17555.55
159	UNIT 259	111.11	17666.66
160	UNIT 260	111.11	17777.77
161	UNIT 261	111.11	17888.88
162	UNIT 262	111.11	18000.00
163	UNIT 263	111.11	18111.11
164	UNIT 264	111.11	18222.22
165	UNIT 265	111.11	18333.33
166	UNIT 266	111.11	18444.44
167	UNIT 267	111.11	18555.55
168	UNIT 268	111.11	18666.66
169	UNIT 269	111.11	18800.00
170	UNIT 270	111.11	18911.11
171	UNIT 271	111.11	19022.22
172	UNIT 272	111.11	19133.33
173	UNIT 273	111.11	19244.44
174	UNIT 274	111.11	19355.55
175	UNIT 275	111.11	19466.66
176	UNIT 276	111.11	19577.77
177	UNIT 277	111.11	19688.88
178	UNIT 278	111.11	19800.00
179	UNIT 279	111.11	19911.11
180	UNIT 280	111.11	20022.22
181	UNIT 281	111.11	20133.33
182	UNIT 282	111.11	20244.44
183	UNIT 283	111.11	20355.55
184	UNIT 284	111.11	20466.66
185	UNIT 285	111.11	20577.77
186	UNIT 286	111.11	20688.88
187	UNIT 287	111.11	20800.00
188	UNIT 288	111.11	20911.11
189	UNIT 289	111.11	21022.22
190	UNIT 290	111.11	21133.33
191	UNIT 291	111.11	21244.44
192	UNIT 292	111.11	21355.55
193	UNIT 293	111.11	21466.66
194	UNIT 294	111.11	21577.77
195	UNIT 295	111.11	21688.88
196	UNIT 296	111.11	21800.00
197	UNIT 297	111.11	21911.11
198	UNIT 298	111.11	22022.22
199	UNIT 299	111.11	22133.33
200	UNIT 300	111.11	22244.44
201	UNIT 301	111.11	22355.55
202	UNIT 302	111.11	22466.66
203	UNIT 303	111.11	22577.77
204	UNIT 304	111.11	22688.88
205	UNIT 305	111.11	22800.00
206	UNIT 306	111.11	22911.11
207	UNIT 307	111.11	23022.22
208	UNIT 308	111.11	23133.33
209	UNIT 309	111.11	23244.44
210	UNIT 310	111.11	23355.55
211	UNIT 311	111.11	23466.66
212	UNIT 312	111.11	23577.77
213	UNIT 313	111.11	23688.88
214	UNIT 314	111.11	23800.00
215	UNIT 315	111.11	23911.11
216	UNIT 316	111.11	24022.22
217	UNIT 317	111.11	24133.33
218	UNIT 318	111.11	24244.44
219	UNIT 319	111.11	24355.55
220	UNIT 320	111.11	24466.66
221	UNIT 321	111.11	24577.77
222	UNIT 322	111.11	24688.88
223	UNIT 323	111.11	24800.00
224	UNIT 324	111.11	24911.11
225	UNIT 325	111.11	25022.22
226	UNIT 326	111.11	25133.33
227	UNIT 327	111.11	25244.44
228	UNIT 328	111.11	25355.55
229	UNIT 329	111.11	25466.66
230	UNIT 330	111.11	25577.77
231	UNIT 331	111.11	25688.88
232	UNIT 332	111.11	25800.00
233	UNIT 333	111.11	25911.11
234	UNIT 334	111.11	26022.22
235	UNIT 335	111.11	26133.33
236	UNIT 336	111.11	26244.44
237	UNIT 337	111.11	26355.55
238	UNIT 338	111.11	26466.66
239	UNIT 339	111.11	26577.77
240	UNIT 340	111.11	26688.88
241	UNIT 34		